


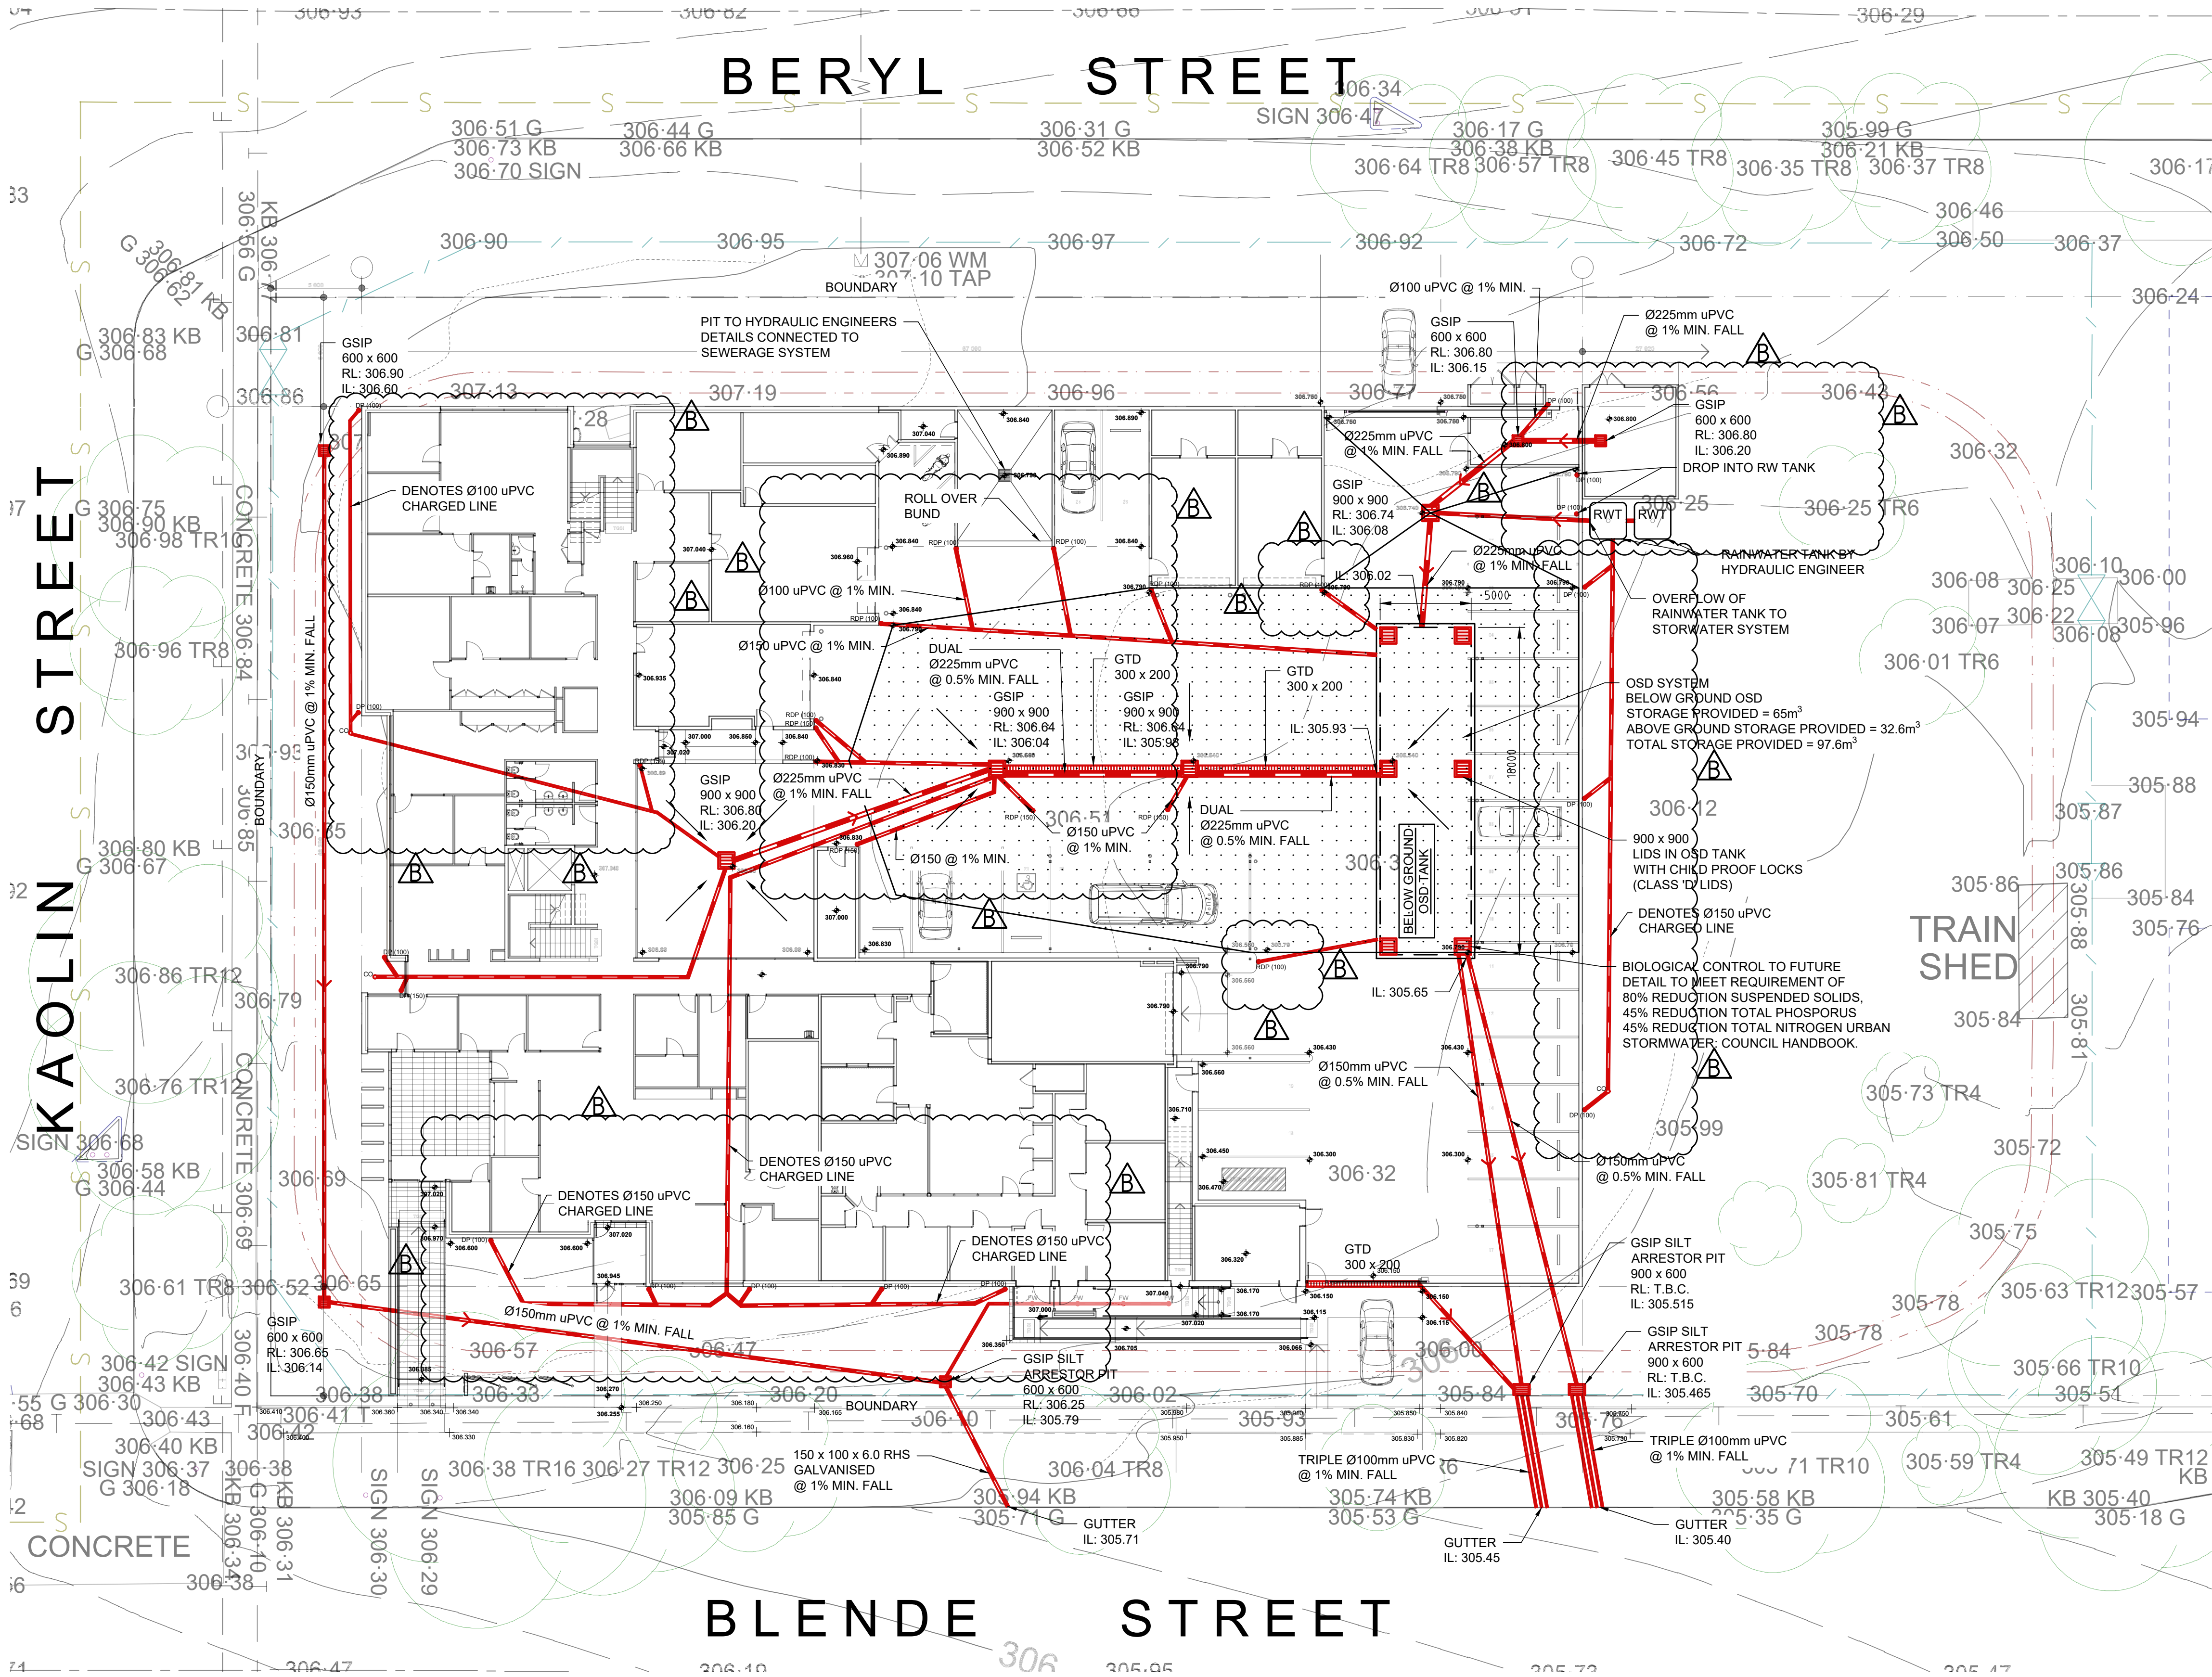

SERVICES ON THIS DRAWING
ARE SHOWN BELOW SLAB U.N.O.

PRELIMINARY ISSUE
NOT FOR CONSTRUCTION

B	REVISED ISSUE FOR DA	10/1/20
A	ISSUE FOR DA	27/08/20
ISSUE	DESCRIPTION	APPROVED DATE

ARCHITECT
GARDNER WETHERILL ASSOCIATES
T: (02) 9555 6777
F: (02) 9555 3009
E: design@gardnerwetherill.com.au

BIRZULIS ASSOCIATES
CONSULTING STRUCTURAL & CIVIL ENGINEERS
583 DARLING STREET ROZELLE NSW 2039
tel: (02) 9555 7230 email: office@birzulisassociates.com
www.birzulisassociates.com

PROJECT BROKEN HILL POLICE STATION			
TITLE GROUND FLOOR DRAINAGE CONCEPT PLAN			
SCALES as noted @ A1	DATE APR. 2020		
DRAWN C.KE	DESIGN C.A	VERIFIED -	APPROVED -
REPRODUCTION OF THIS DRAWING IS PROHIBITED WITHOUT THE CONSENT OF BIRZULIS ASSOCIATES PTY. LTD.			
ISSUE B	PROJECT No. 7800	DRAWING No. SW.02	

GROUND DRAINAGE CONCEPT PLAN
SCALE 1:200
NOTE:
PIT AND PIPE SIZES TO BE CONFIRMED.
REVIEW STORMWATER DISCHARGE FROM
PERIMETER GUTTERS/DOWNPipes TO OSD,
AS REQUESTED BY COUNCIL

