



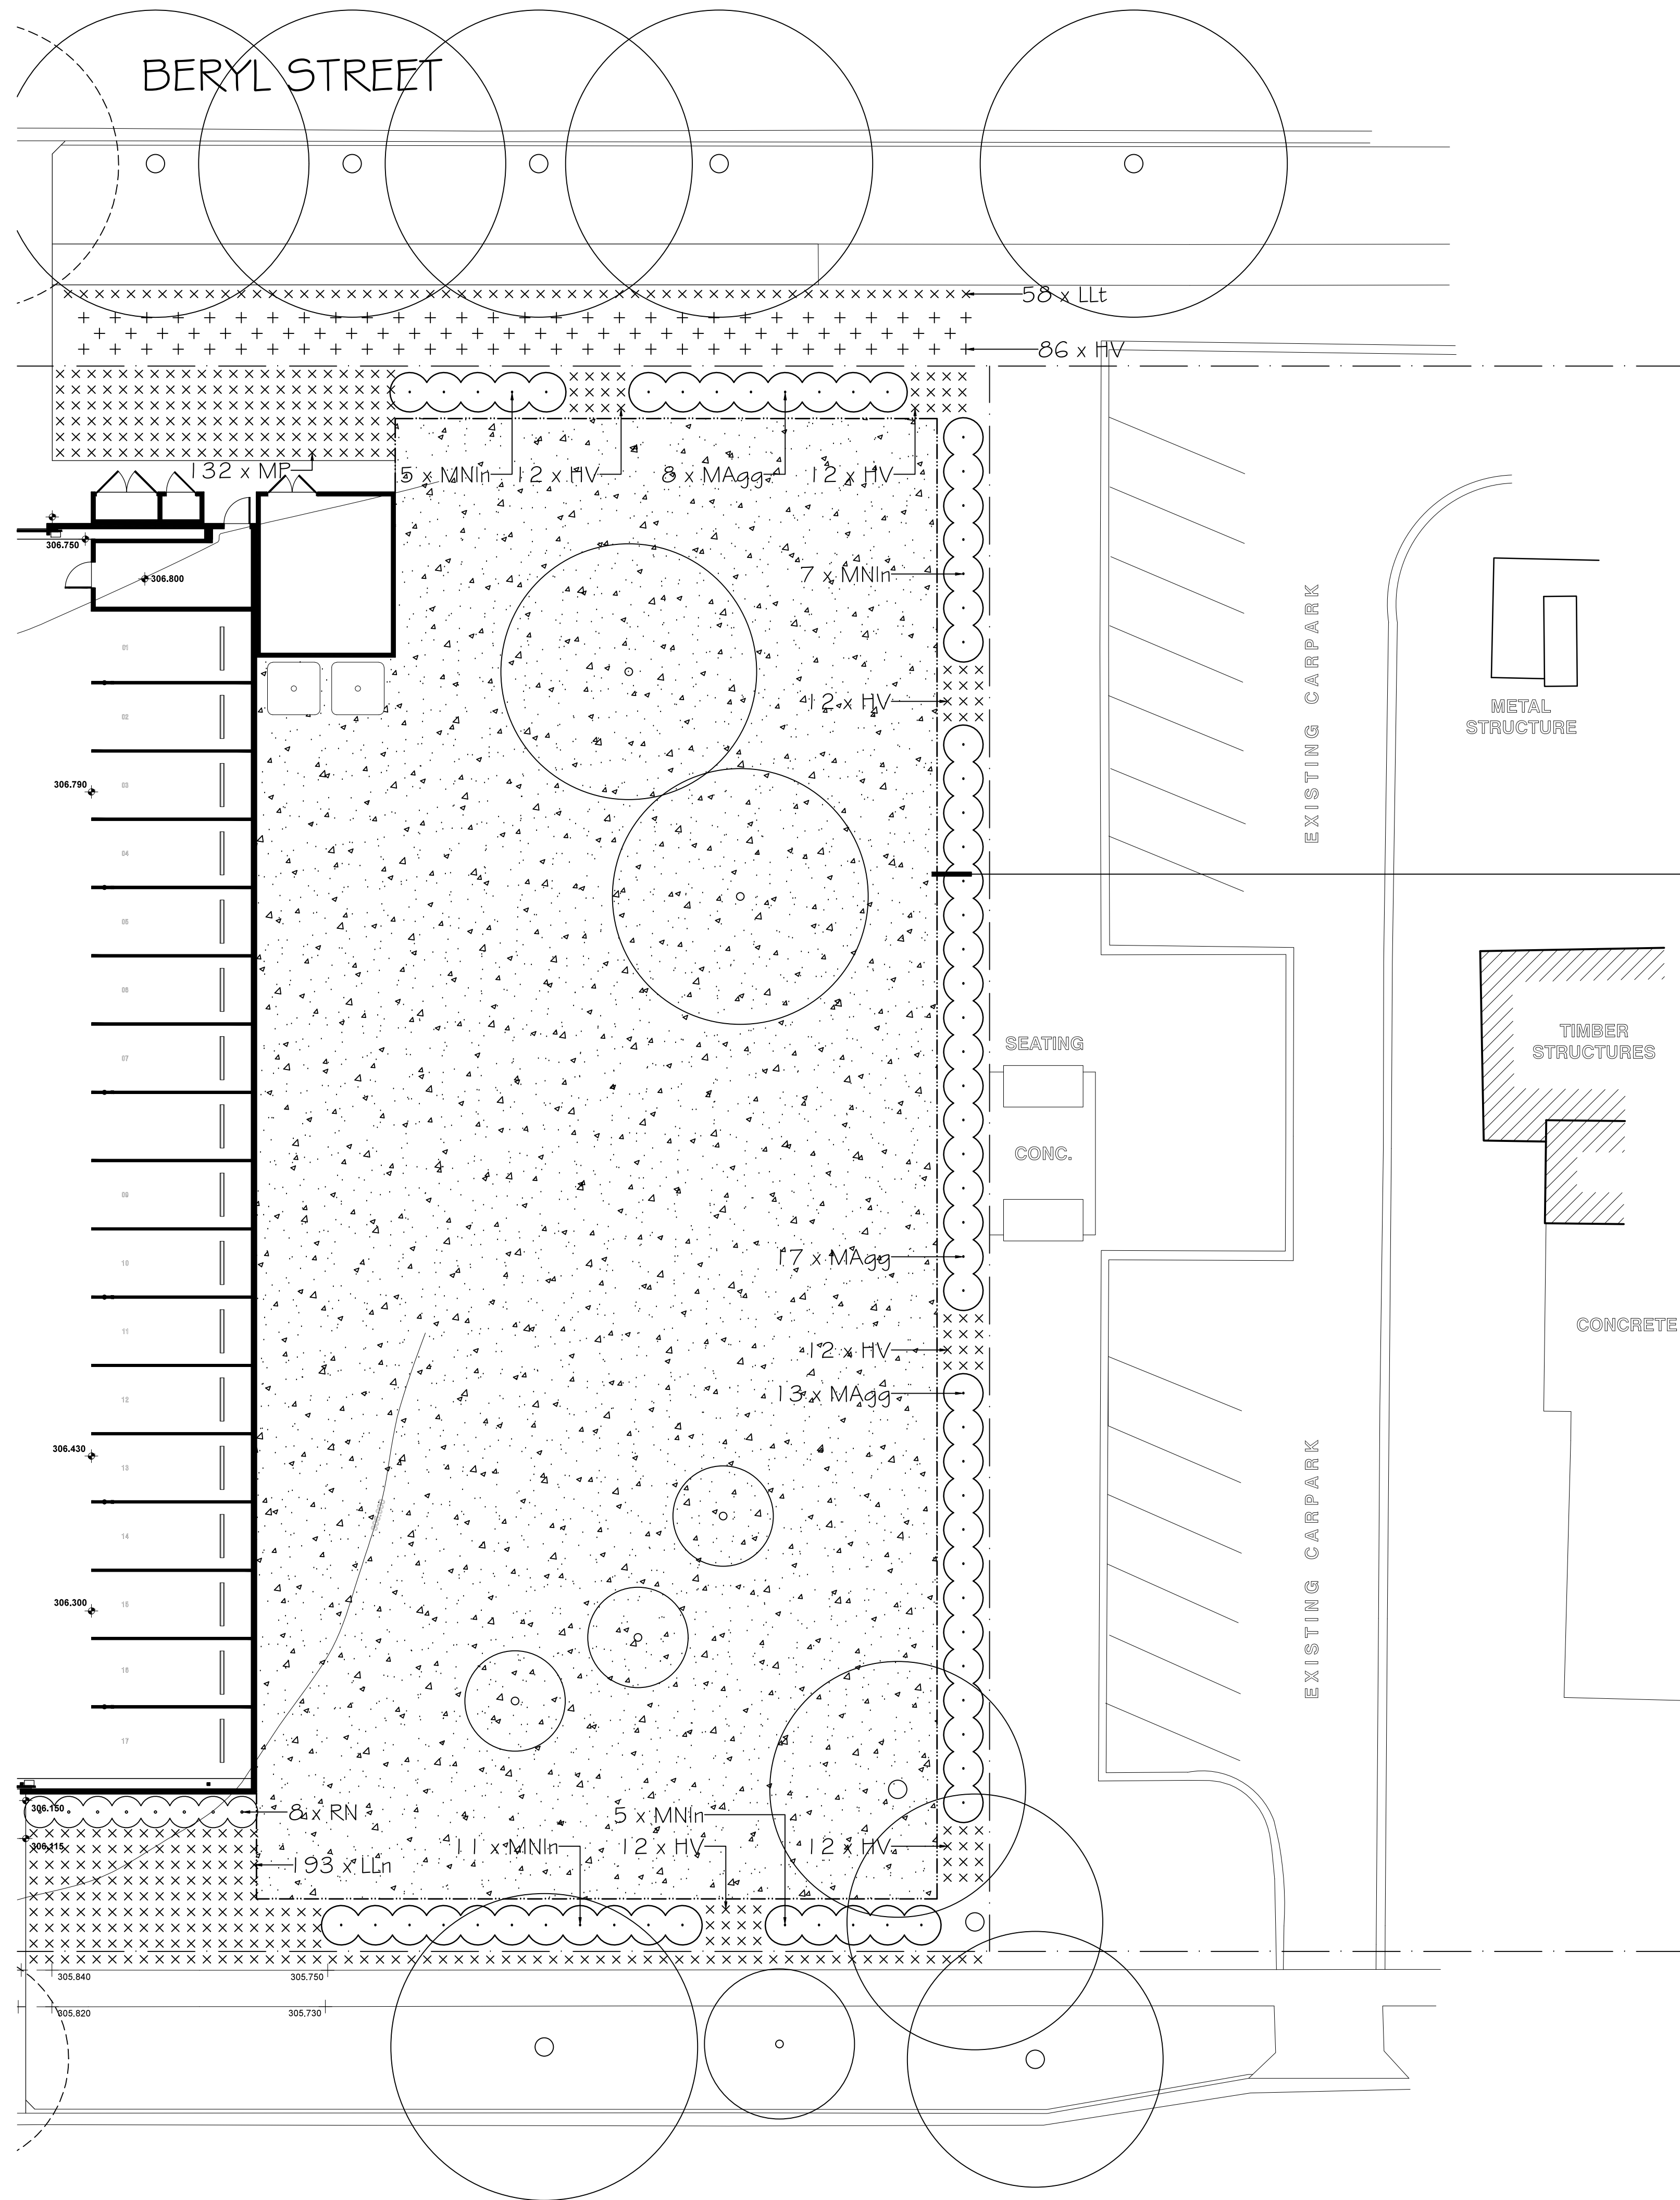

LEGEND

- EXISTING TREES TO BE RETAINED
- EXISTING TREES TO BE REMOVED
- DECOMPOSED GRANITE PAVING
- NEW TURF AREAS
- 20MM 'SEYMOUR' GRAVEL OR SIMILAR FROM MAWSONS
- 2.4M HIGH COLORBOND (LYSAGHT MINISCREEN FENCING IN MONUMENT OR GREY RIDGE COLOUR) FENCE
- LOW GABION WALL

2.4m high Colorbond (Lysaght Miniscreen fencing in Monument or Grey Ridge colour) fence set in from boundary with 1.5m high planting in front to screen fence.

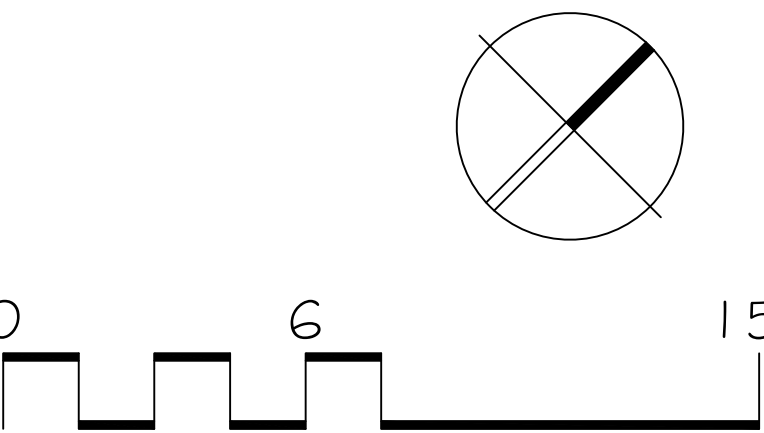

NOTES

This plan is to be read in conjunction with all documentation prepared by Gardner Wetherill Associates .



office. 16/303 pacific highway
 lindfield nsw 2070
 postal. 25 bent street
 lindfield nsw 2070
 ph 9416 4290 fax 9416 4735
 A.C.N 097 328 580
 email ija@netspace.net.au

project
 Broken Hill Police Station
 80 Blende Street, Broken Hill

drawing
 Detail Landscape Plan 2

client
 BGIS

date
 November 2020

scale
 1:150 @ A1
 1:300 @ A3

job.dwg no.
 58.20/414

no. in set
 THREE/FOUR

designed by
 IJ

drawn by
 AM

Refer to Sheet 1, Dwg No. 58.20/130 for Schedule of plant material.