


LEGEND

- EXISTING TREES TO BE RETAINED
- EXISTING TREES TO BE REMOVED
- DECOMPOSED GRANITE PAVING
- NEW TURF AREAS
- 20MM 'SEYMOUR' GRAVEL OR SIMILAR FROM MAWSONS
- 2.4M HIGH COLORBOND (LYSAGHT MINISCREEN FENCING IN MONUMENT OR GREY RIDGE COLOUR) FENCE
- LOW GABION WALL

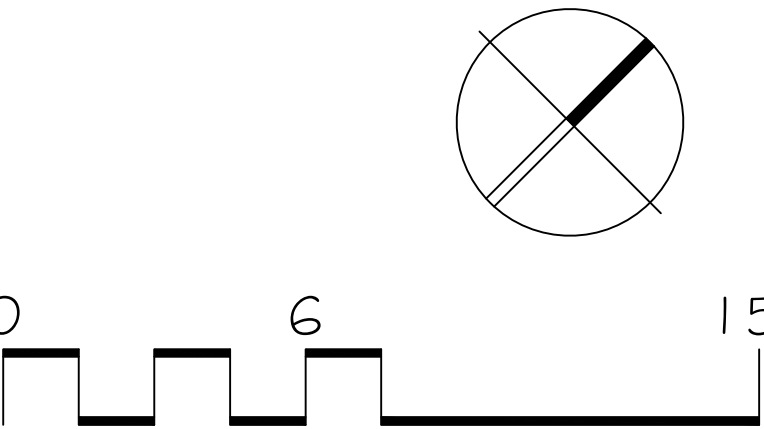

NOTES

This plan is to be read in conjunction with all documentation prepared by Gardner Wetherill Associates .



office. 16/303 pacific highway
lindfield nsw 2070
postal. 25 bent street
lindfield nsw 2070
ph 9416 4290 fax 9416 4735
A.C.N 097 328 580
email ija@netspace.net.au

project
Broken Hill Police Station
80 Blende Street, Broken Hill

drawing
Detail Landscape Plan 1

client
BGIS

date
November 2020


job.dwg no.
58.20/413

designed by
IJ

scale
1:150 @ A1
1:300 @ A3

no. in set
TWO/FOUR

drawn by
AM

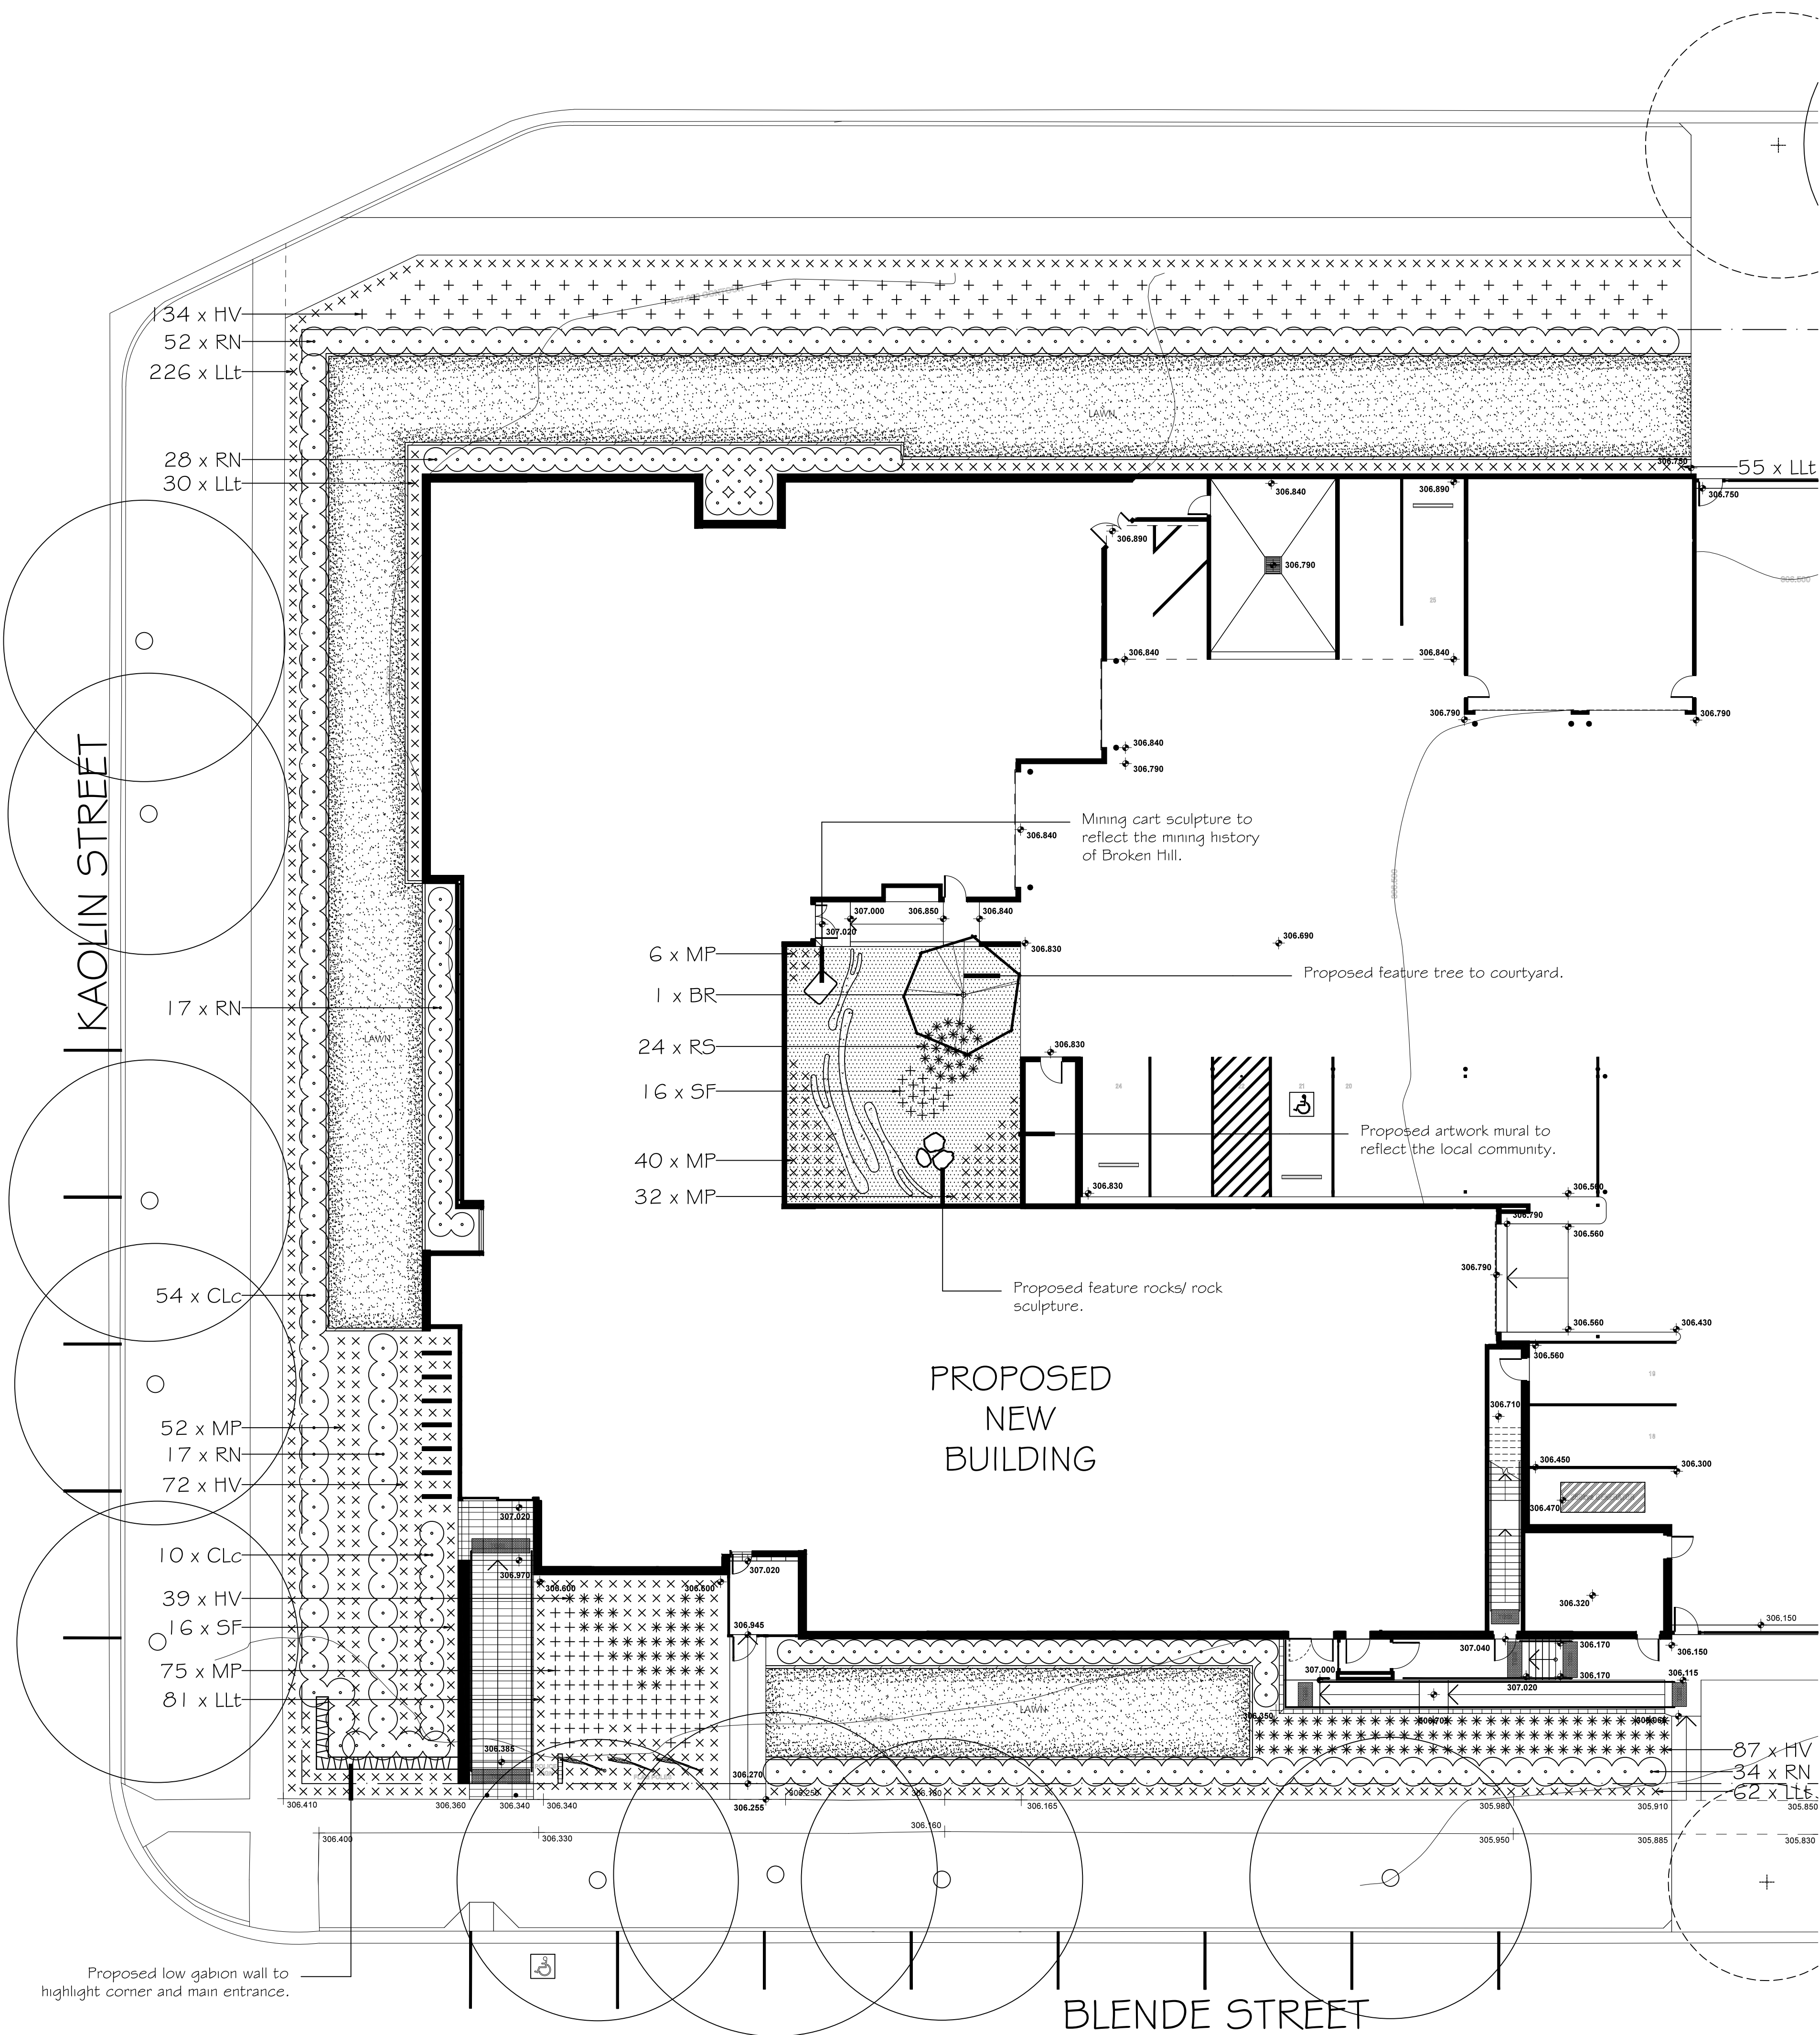

Refer to Sheet 1, Dwg No. 58.20/130 for
Schedule of plant material.