
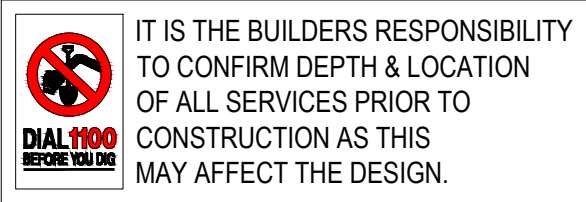
 IT IS THE BUILDERS RESPONSIBILITY TO CONFIRM DEPTH & LOCATION OF ALL SERVICES PRIOR TO CONSTRUCTION AS THIS MAY AFFECT THE DESIGN.

**LEGEND**  
 EXISTING FINISHED SURFACE LEVEL, CONTOURS SHOWN ARE ALSO EXISTING  
INDICATES DIRECTION OF SURFACE FLOW  
OVERLAND FLOW PATH

REVISIONS	
-----------	--	--	





This drawing is not approved for construction unless signed.

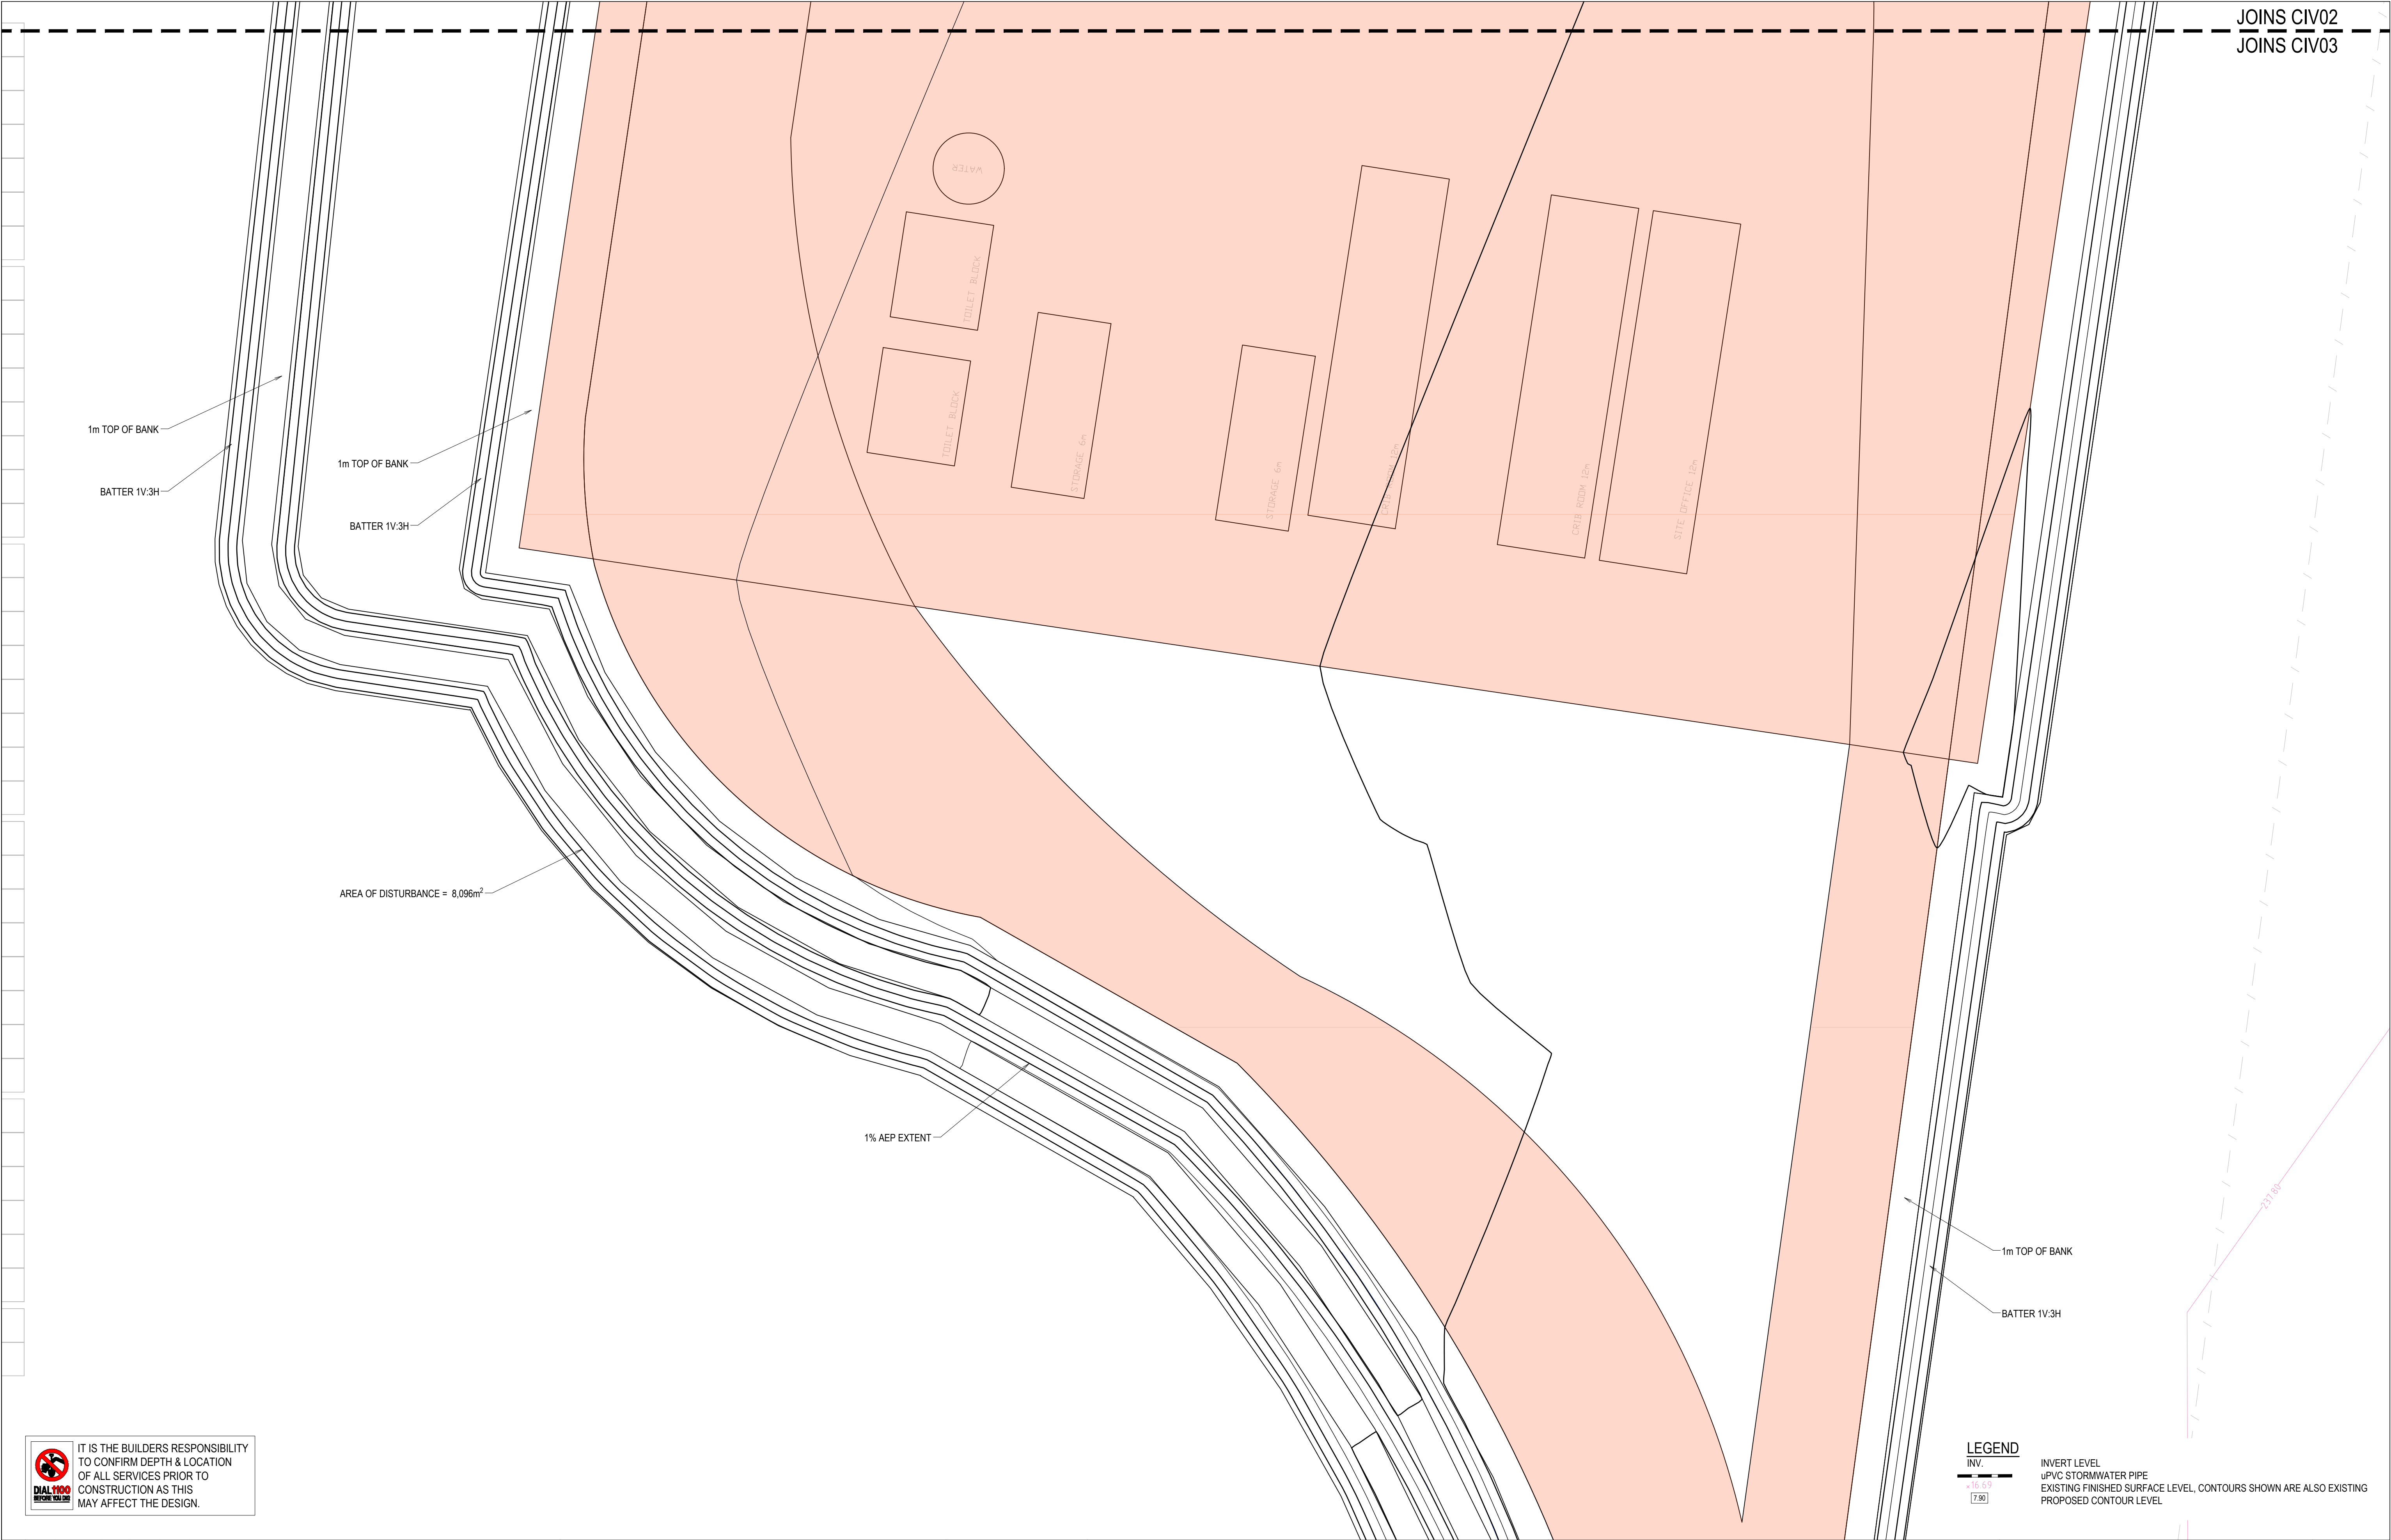
Mathew McKinnara  
BE(Eng) (Civil) Hon MIE (Aust)

**COPYRIGHT** - This drawing and the information provided shall remain the property of DRB Consulting Engineers Pty Ltd (DRB) and may not be used, copied or reproduced, in whole or part, for any purpose other than that for which it was supplied without the prior consent of DRB.


CIVIL DETAILS PLAN - SHEET 1  
NARROMINE SOLAR FARM,  
NARROMINE  
PROVIDENCE ASSET GROUP

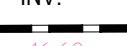
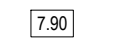

DRAWING STATUS		SHEET SIZE
NOT FOR CONSTRUCTION		A1
		SCALE 1:100
PROJECT REF No.	DRAWING No.	REVISION
200639	CIV02	B





JOINS CIV02  
JOINS CIV03

 IT IS THE BUILDERS RESPONSIBILITY TO CONFIRM DEPTH & LOCATION OF ALL SERVICES PRIOR TO CONSTRUCTION AS THIS MAY AFFECT THE DESIGN.

**LEGEND**  
INV.   
uPVC STORMWATER PIPE   
EXISTING FINISHED SURFACE LEVEL, CONTOURS SHOWN ARE ALSO EXISTING  
PROPOSED CONTOUR LEVEL 

REVISIONS	
-----------	--	--	