
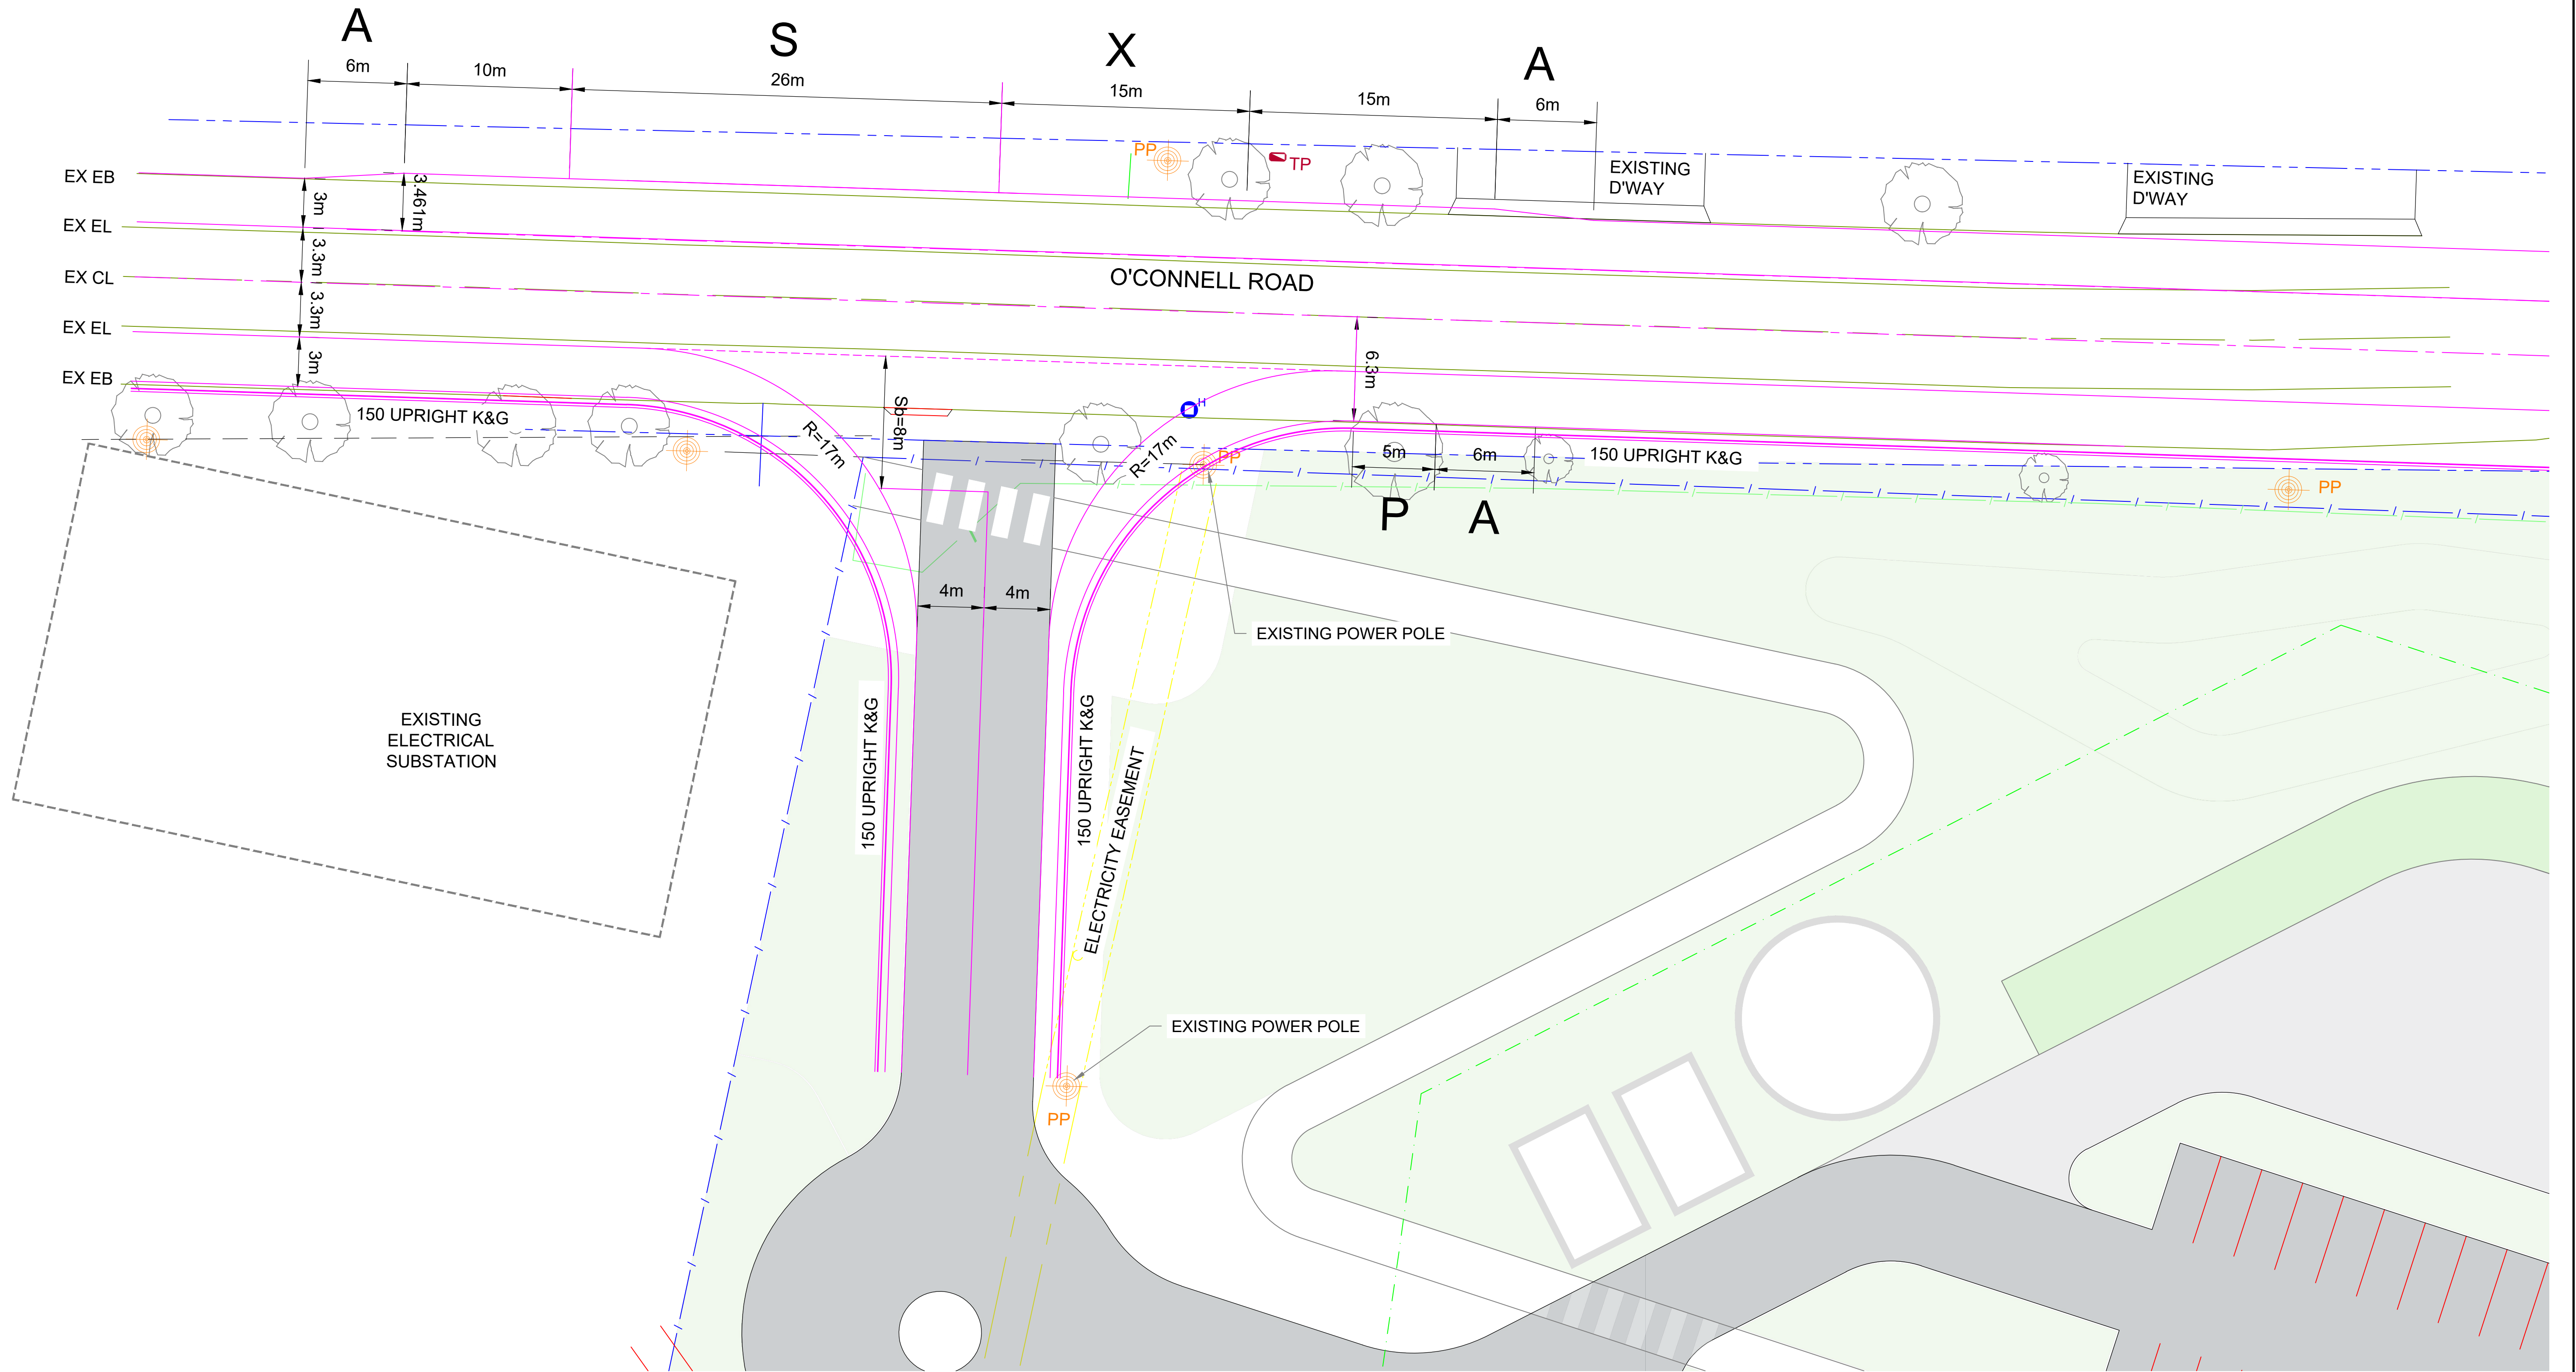


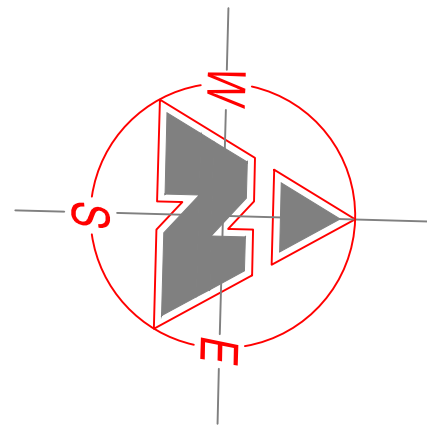

								This drawing and the information shown hereon is the property of Lieschke Civil Pty Limited and may not be used for any other purpose than that for which this drawing is supplied. Any other use, copying or reproduction of all or any part this drawing is prohibited without the written consent of Lieschke Civil Pty Limited.				LIESCHKE CIVIL INFRASTRUCTURE DEVELOPMENT DESIGN TAMWORTH NSW 2340 Ph: +61 409 007 086 admin@lieschkecivil.com.au				SURVEYED	J. O'CONNELL	16.09.22	PROJECT PROPOSED BAL/BAR INTERSECTION TREATMENT - O'CONNELL ROAD OBERON	DRAWING No. 2022-013				SHEET No. C01	
								CLIENT OBERON COUNCIL								DESIGNED	YLM	18.01.23							
A PRELIMINARY				YLM	YLM	18.01.23							DRAWN	YLM	18.01.23	TITLE OVERALL LAYOUT		STATUS: PRELIMINARY							
No. REVISION DETAILS				DRAWN	APP	DATE	No.	REVISION DETAILS						CHECKED	YLM	18.01.23									
												SCALE 1:200@A3		APPROVED	YLM	18.01.23	DATUM: A.H.D.	AZIMUTH: MGA94 ZONE 55	ORIGINAL SIZE: A1	SCALE: AS SHOWN	SHEET 1 OF 3	REV. A			