
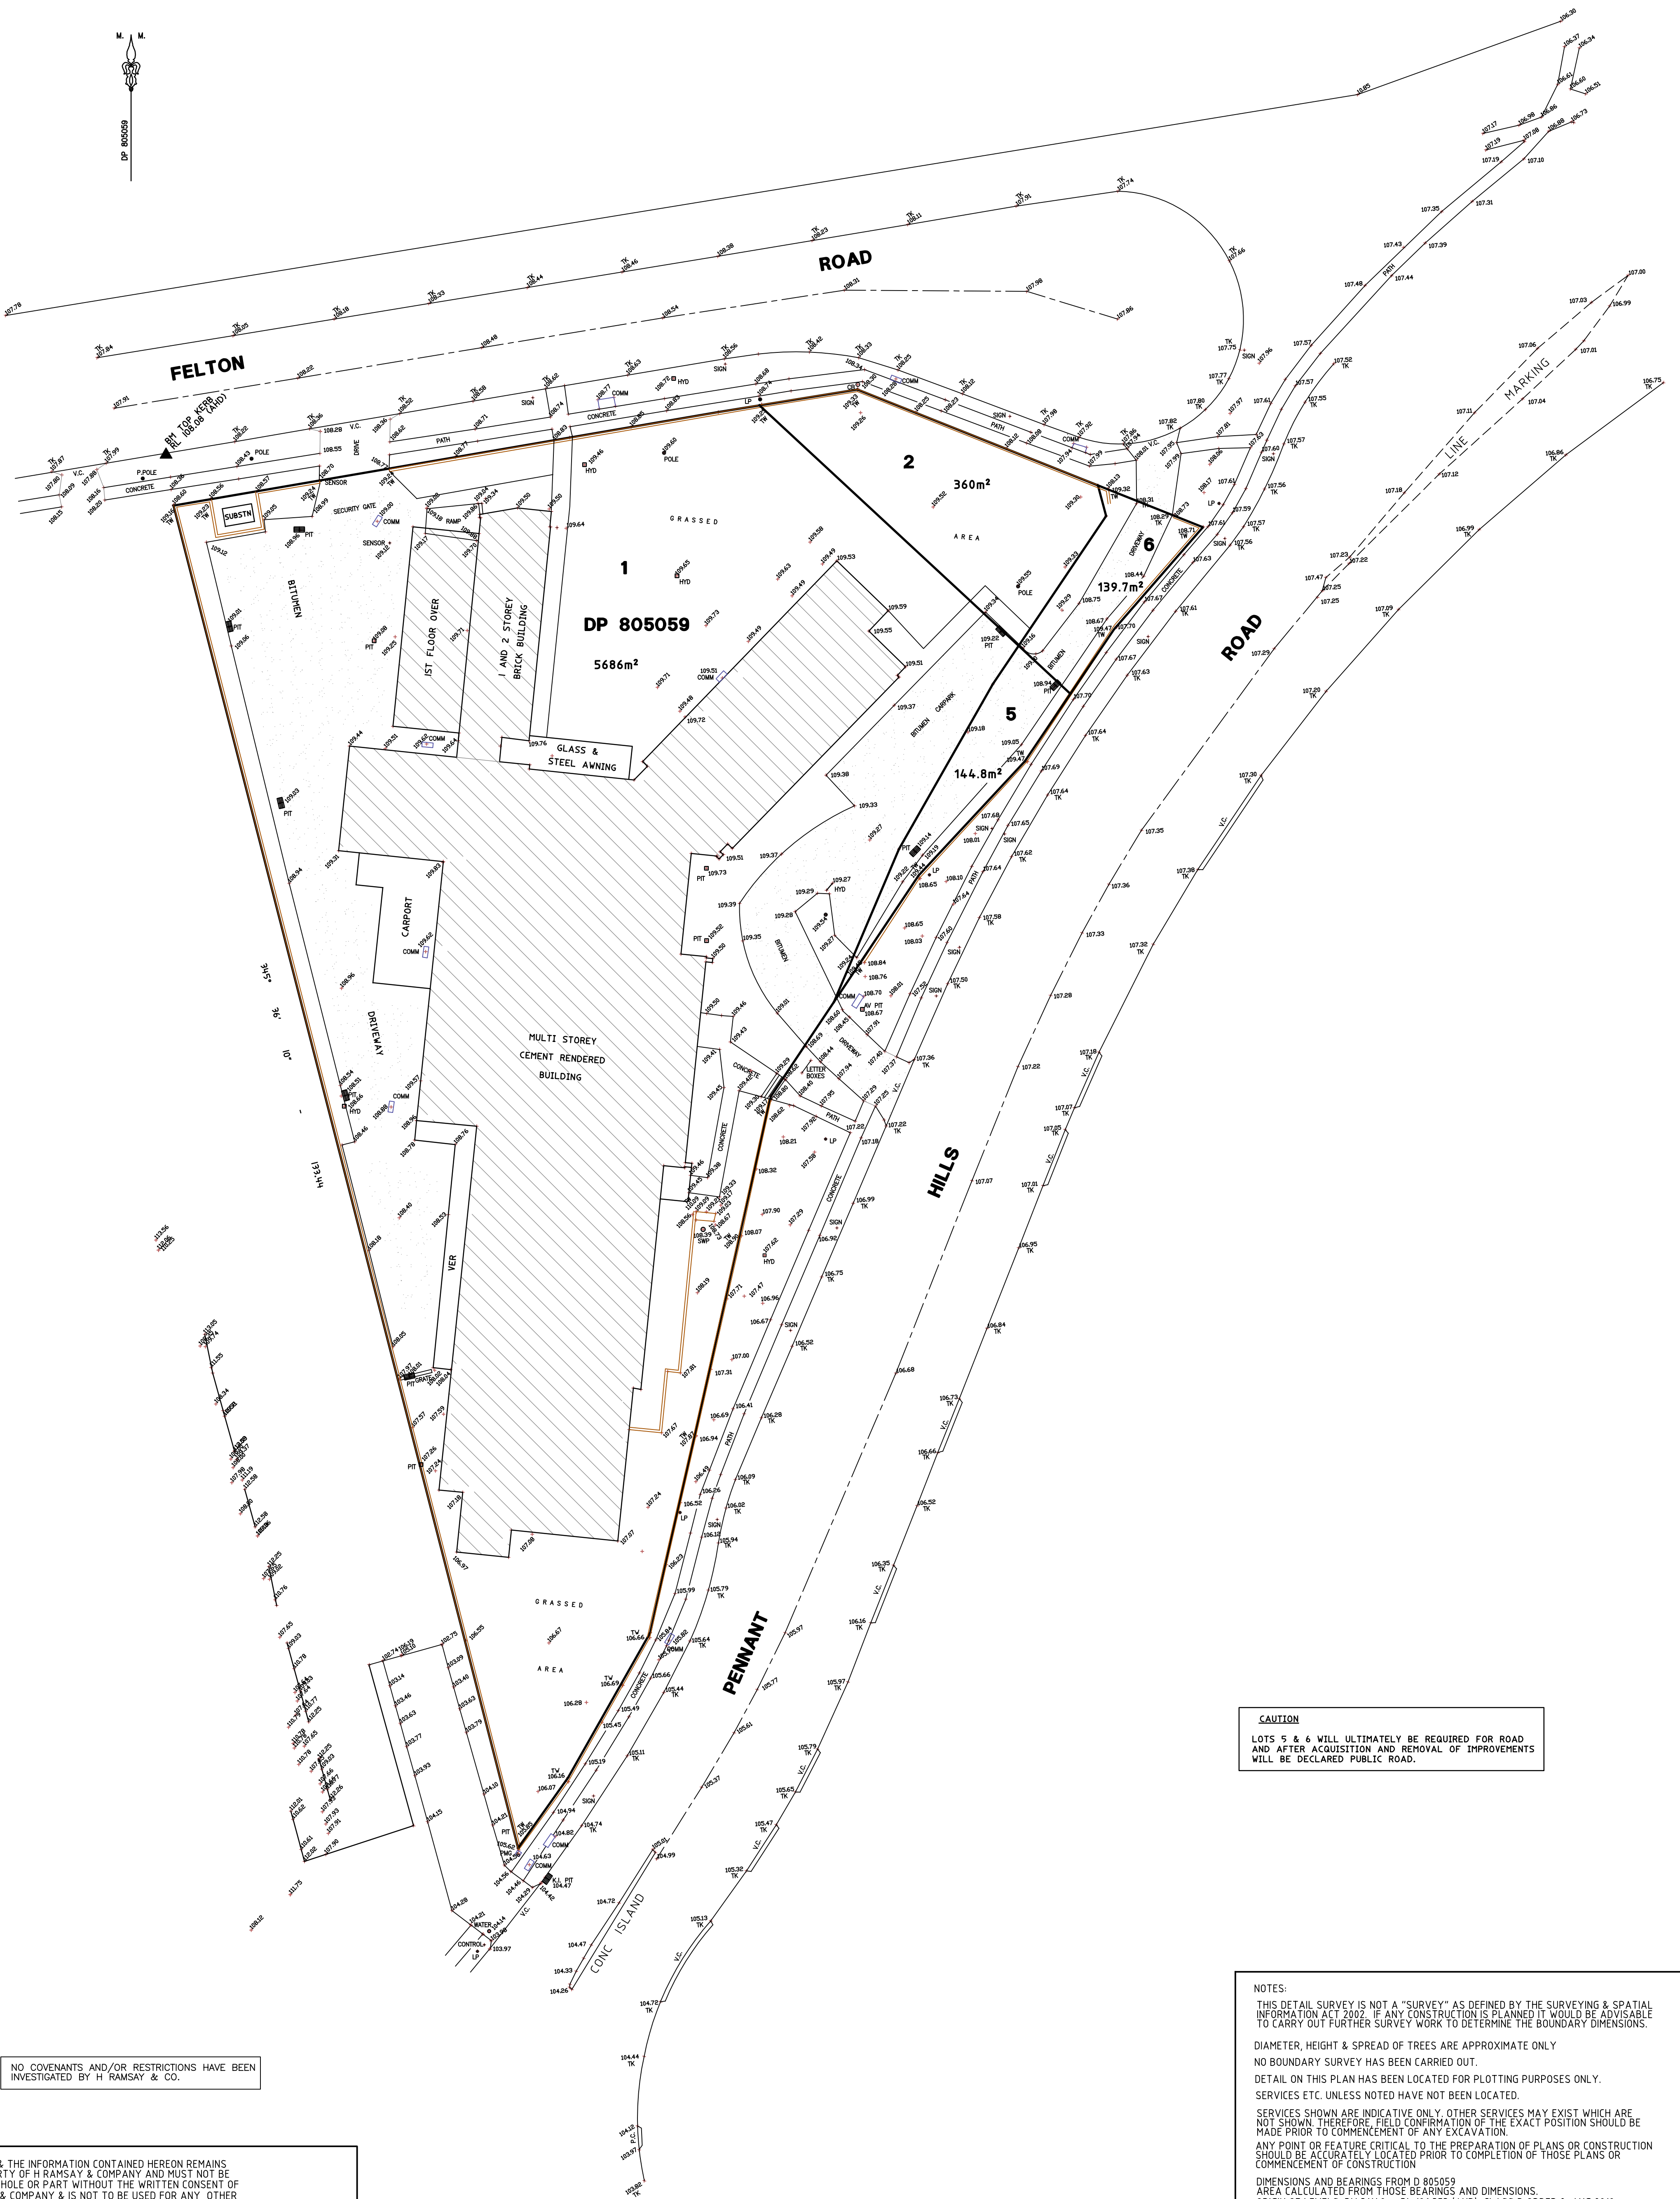


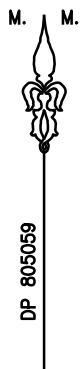

NO COVENANTS AND/OR RESTRICTIONS HAVE BEEN INVESTIGATED BY H RAMSAY & CO.

© THIS PLAN & THE INFORMATION CONTAINED HEREON REMAINS THE PROPERTY OF H RAMSAY & COMPANY AND MUST NOT BE COPIED IN WHOLE OR PART WITHOUT THE WRITTEN CONSENT OF H RAMSAY & COMPANY & IS NOT TO BE USED FOR ANY OTHER PURPOSE THAN FOR THAT WHICH IT HAS BEEN PREPARED. THIS PLAN HAS BEEN PREPARED FOR THE SOLE USE OF THE INSTRUCTING PARTY &/OR THEIR NOMINATED CLIENT

L.G.A
THE HILLS SHIRE

INSTRUCTED BY:
TRIPLE EIGHT CORPORATION PTY LTD

LOCALITY:
CARLINGFORD

RE:

H RAMSAY & CO.
SURVEYORS EST. 1962
H Ramsay & Company Pty Limited ACN 069 967 817
"CARLINGFORD CENTRAL" SUITE 15, 241-245 PENNANT HILLS RD, CARLINGFORD NSW 2118
P.O. BOX 9082 HARRIS PARK NSW 2150 PH: (02) 9635 5840 FAX: (02) 9806 0027
EMAIL: surveyor@hramsays.com.au www.hramsays.com.au

PLAN SHOWING DETAIL AND LEVELS
OVER LOTS 1, 2, 5 AND 6 IN DP 805059
241-245 PENNANT HILLS ROAD, CARLINGFORD

SCALE	1:300@A1
DATUM	A.H.D.
SURVEY	MP NM
DRAWN	GSM
DATE	7/7/2010
OUR REF	7619/10
SHEET 1 OF 1 SHEETS	