


**NOTES:**

- 1) TITLE BEARINGS AND DIMENSIONS ARE SHOWN
- BOUNDARY REDEFINITION HAS NOT BEEN UNDERTAKEN
- 2) ORIGIN OF LEVELS: SSM 153792 PL 02/15 (AHD) 5 CIMS
- 3) SITE COMPRISES LOTS 21 & 22 IN DP 634645
- 4) SITE AREA: LOT 21 3498m<sup>2</sup> LOT 22 4,94ha
- 5) (G) DENOTES GUTTER LEVEL, (M/7) DENOTES MULTIPLE TRUNK, T/W DENOTES TOP OF WALL
- 0.36T/0.5H DENOTES TREE SIZE 0.3 TRUNK DIAMETER, 0.5 SPREAD, 0.36 HIGH
- 6) TREE NAMES SHOWN CONSTITUTE OUR OPINION ONLY. IF TREE SPECIES IDENTIFICATION IS IMPORTANT FOR DESIGN OR HERITAGE REASONS THEY SHOULD BE DETERMINED BY A QUALIFIED ARBORIST.
- 7) (C) DENOTES RIGHT OF CARRIAGEWAY 12 WIDE, 5 WIDE & VARIABLE
- (C) DENOTES RIGHT OF CARRIAGEWAY 5 WIDE & VARIABLE
- 8) CONTOURS ARE INDICATIVE ONLY. SPOT LEVELS ARE ACCURATE

ISSUE	DATE	AMENDMENT
TITLE: PLAN SHOWING SELECTED DETAIL & LEVELS OVER LOURDES VILLAGE, STANHOPE ROAD		
LGA: KU RING GAI	REFERENCE: 21388	
CLIENT: STOCKLAND	DATE: 22-4-15	SHEET
SCALE (AT A1) 1:500	DATUM: AHD	SURVEYOR: TS S1

**Norton Survey Partners**  
 SURVEYORS & LAND TITLE CONSULTANTS  
 AC.N. 199 734 968  
 SITE 1  
 670 DARLING STREET  
 ROZELLE N.S.W. 2039  
 PH. +61 2 9555 2744  
 FAX. +61 2 9555 2766  
 office@nspartners.com.au



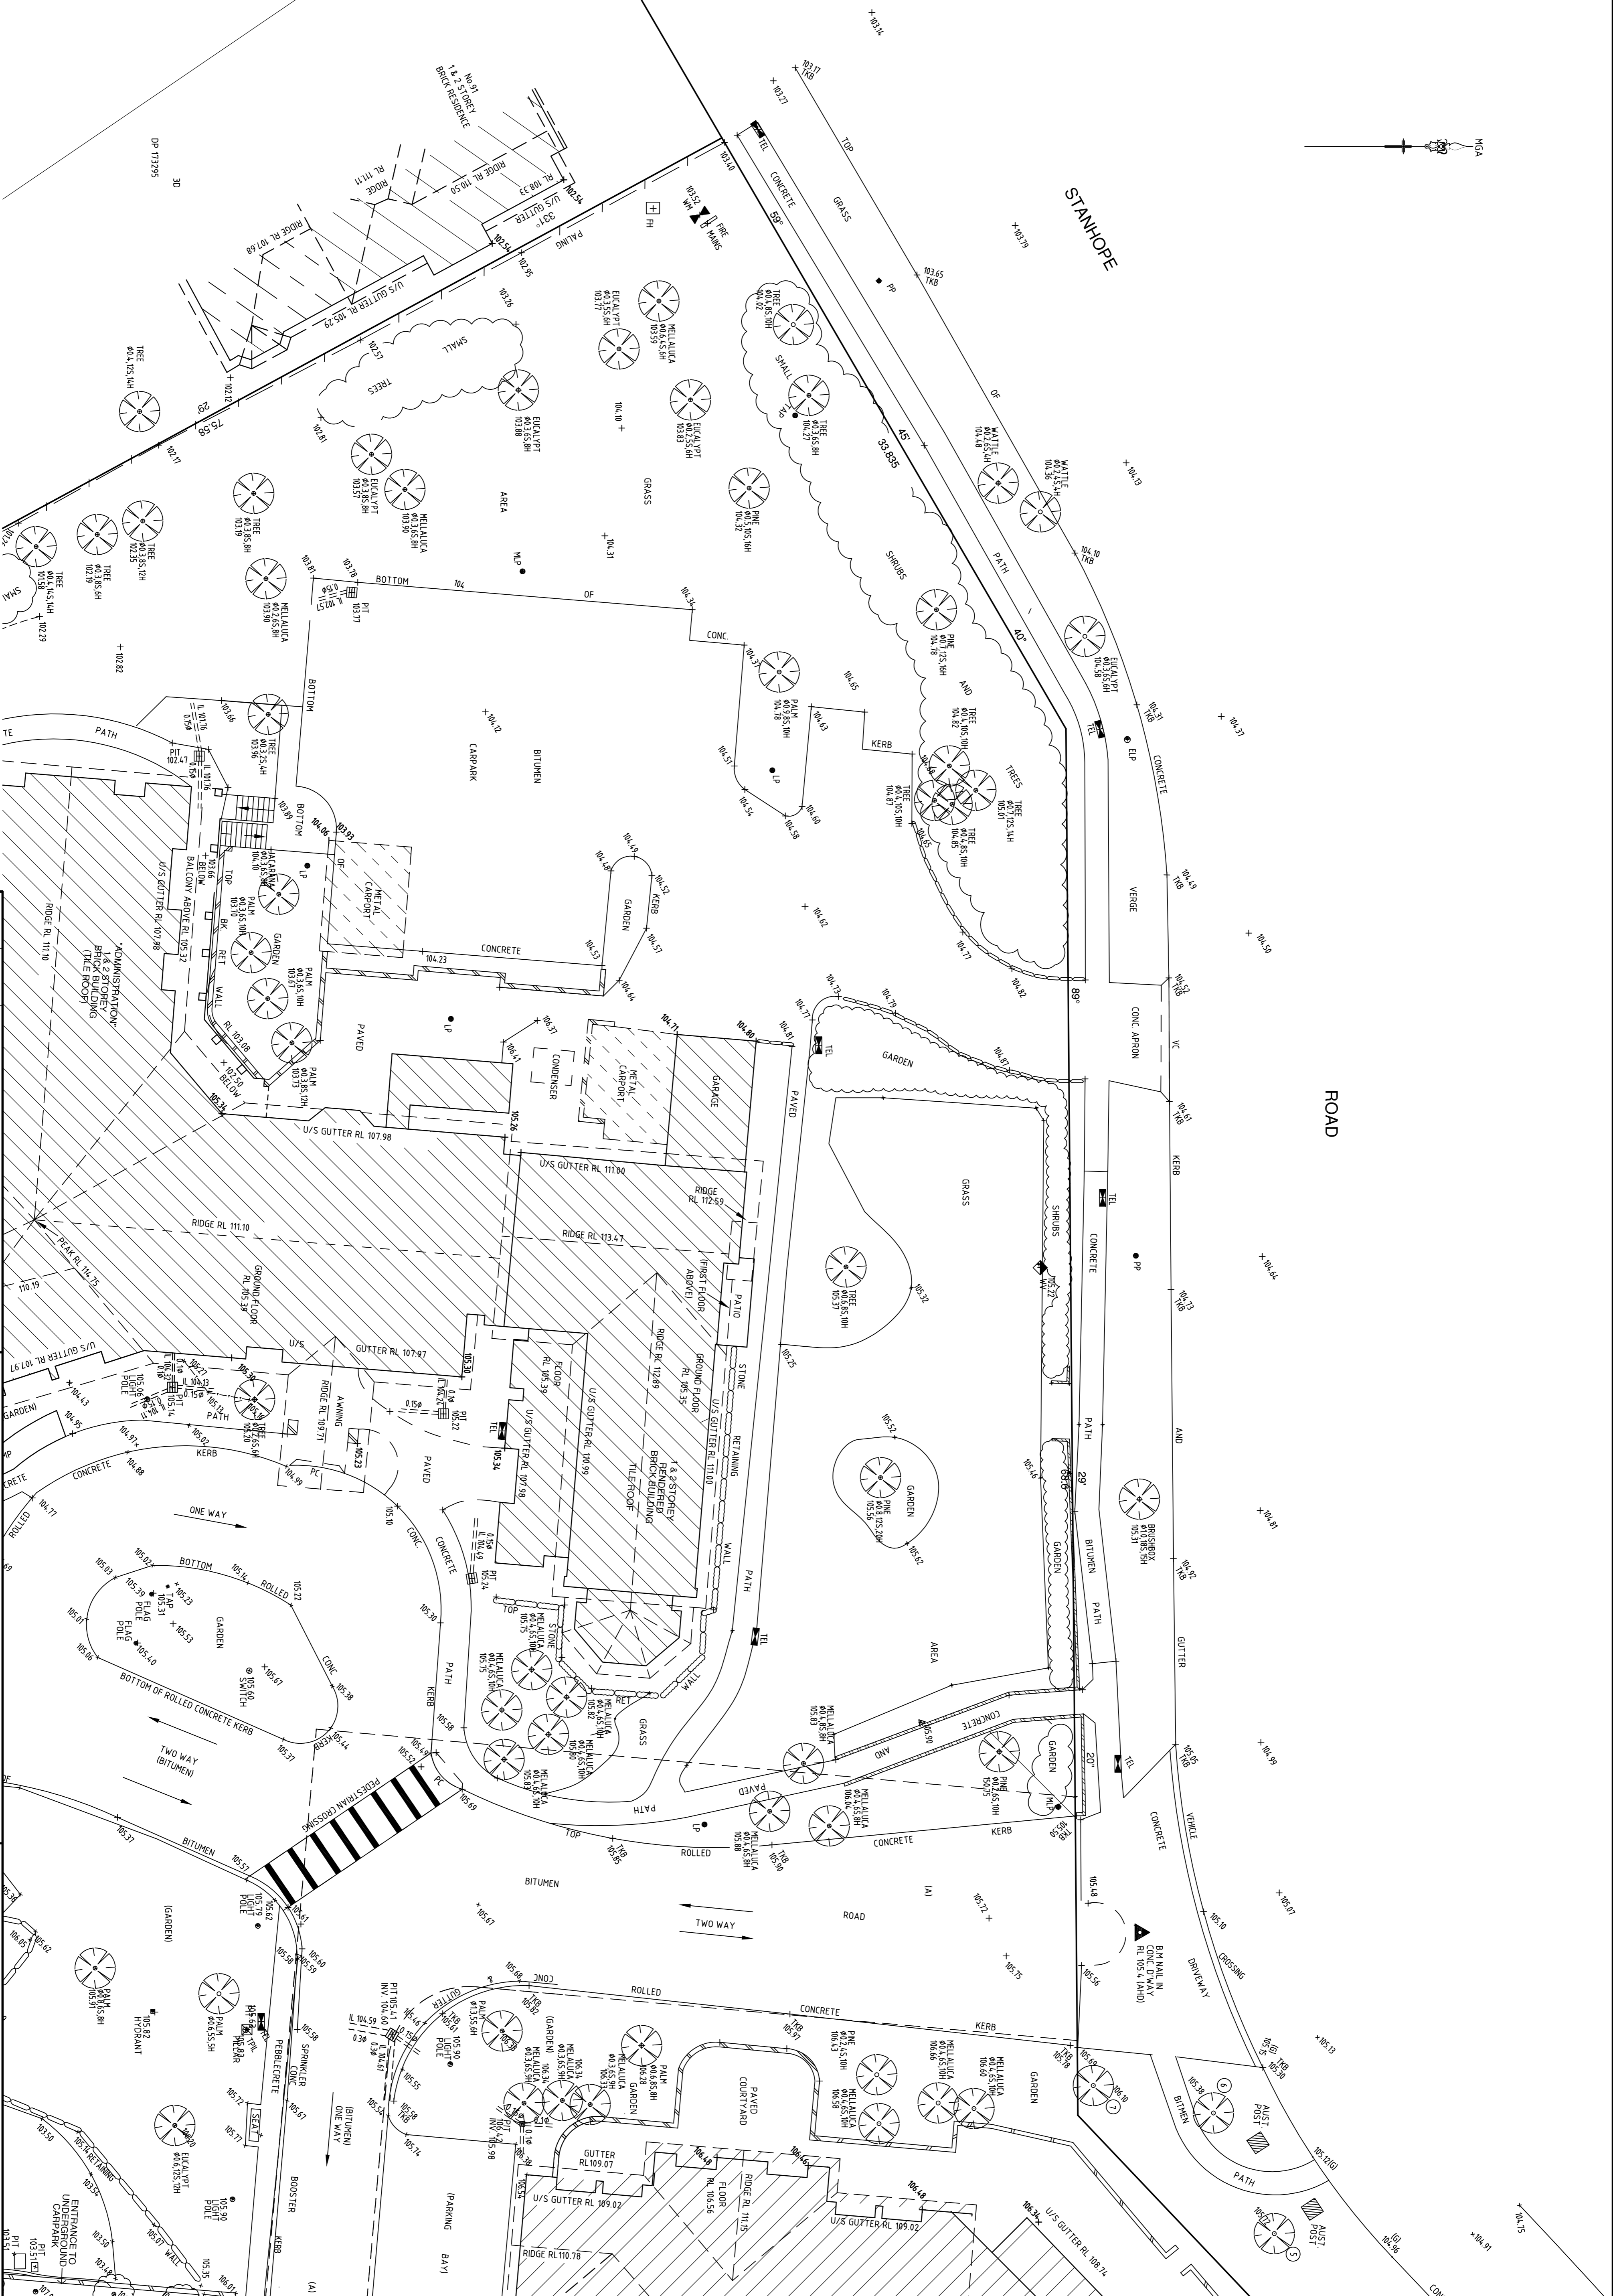

ISSUE	DATE	AMENDMENT

**TITLE:**  
**PLAN SHOWING SELECTED DETAIL & LEVELS OVER**  
**LOURDES VILLAGE, STANHOPE ROAD**

**LGA:** KU RING GAI

**CLIENT:** STOCKLAND

**SCALE (AT A1):** 1:150

**DATE:** 22-4-15

**SURVEYOR:** TS

**Norton Survey Partners**  
 SURVEYORS & LAND TITLE CONSULTANTS


A.C.N. 199 734 968  
 PH. +61 2 9555 2744  
 SUITE 1  
 670 DARLING STREET  
 ROZELLE N.S.W. 2039


PH. +61 2 9555 2744  
 FAX +61 2 9555 2766  
 office@nortonpartners.com.au

**REFERENCE:** 21388

**DATE:** 22-4-15

**SHEET** S2

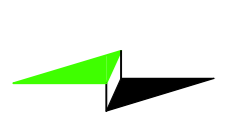

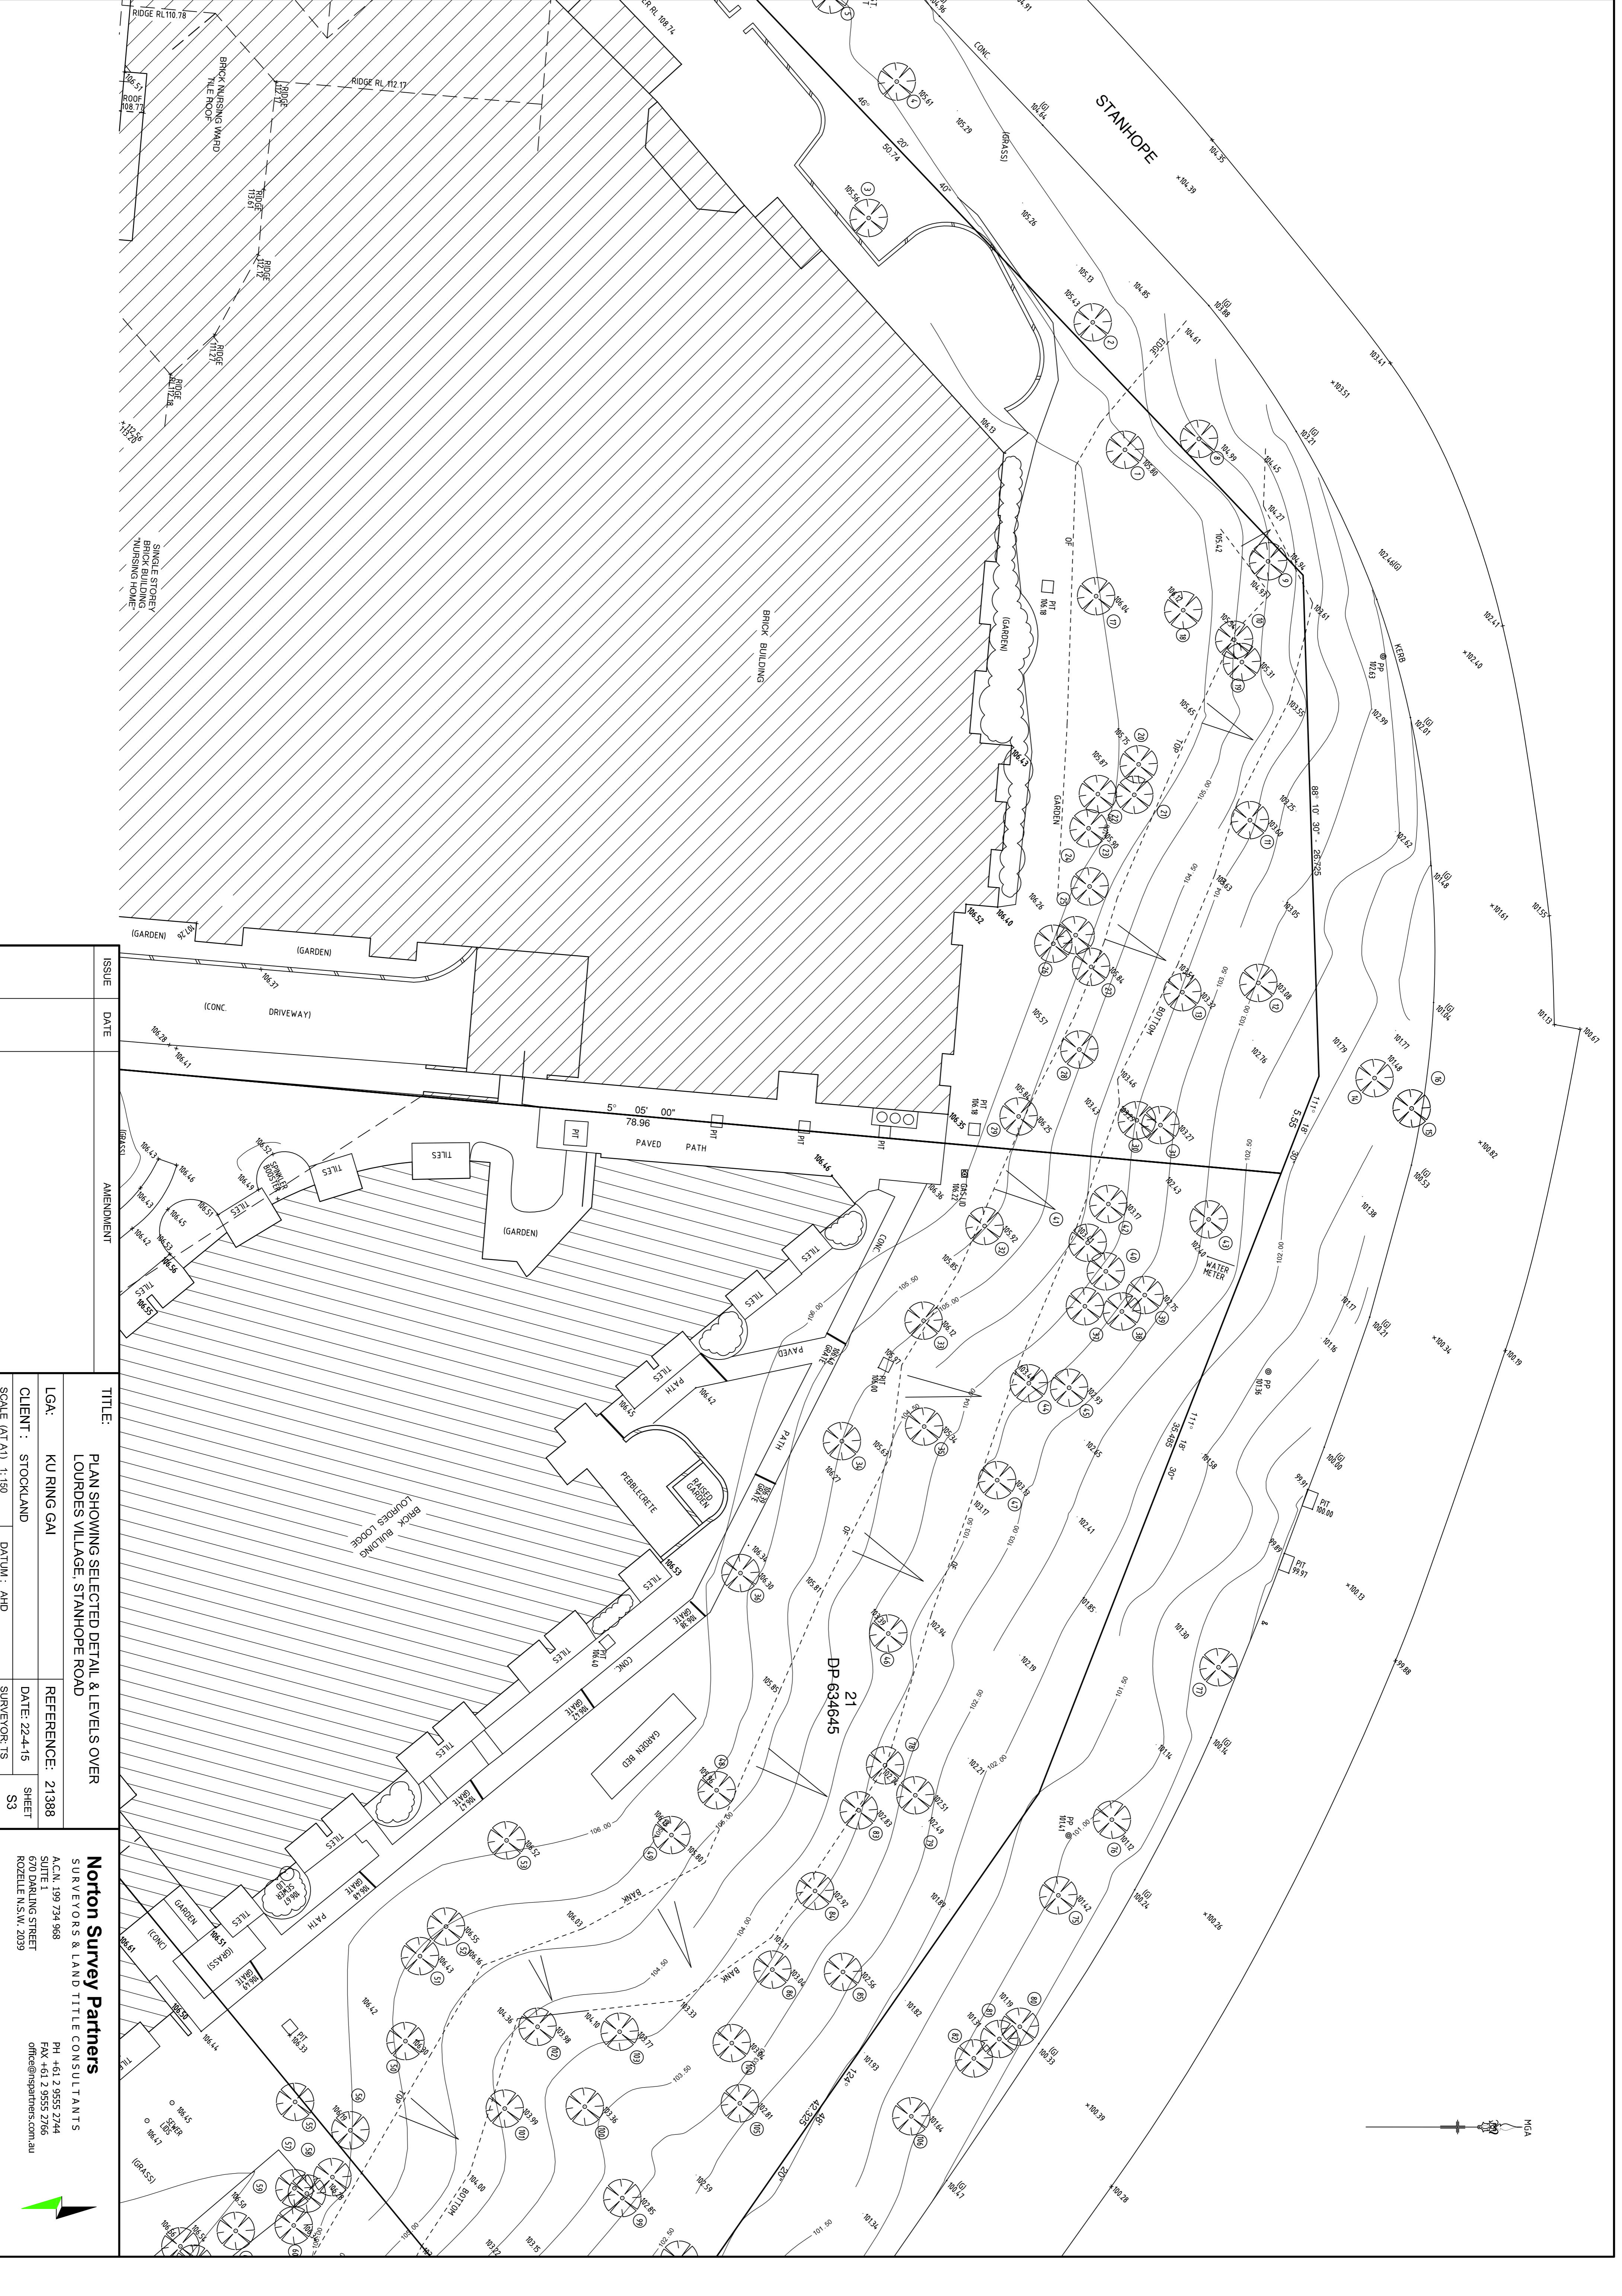


ISSUE	DATE

AMENDMENT

<b>TITLE:</b>	PLAN SHOWING SELECTED DETAIL & LEVELS OVER LOURDES VILLAGE, STANHOPE ROAD
<b>LGA:</b>	KU RING GAI
<b>CLIENT:</b>	STOCKLAND
<b>SCALE (AT A1):</b>	1:150
<b>DATE:</b>	22-4-15
<b>SURVEYOR:</b>	SS


**Norton Survey Partners**  
 SURVEYORS & LAND TITLE CONSULTANTS  
 A.C.N. 199 734 968  
 SUITE 1  
 670 DARLING STREET  
 ROZELLE N.S.W. 2039

PH +61 2 9555 2744  
 FAX +61 2 9555 2766  
 office@nspartners.com.au


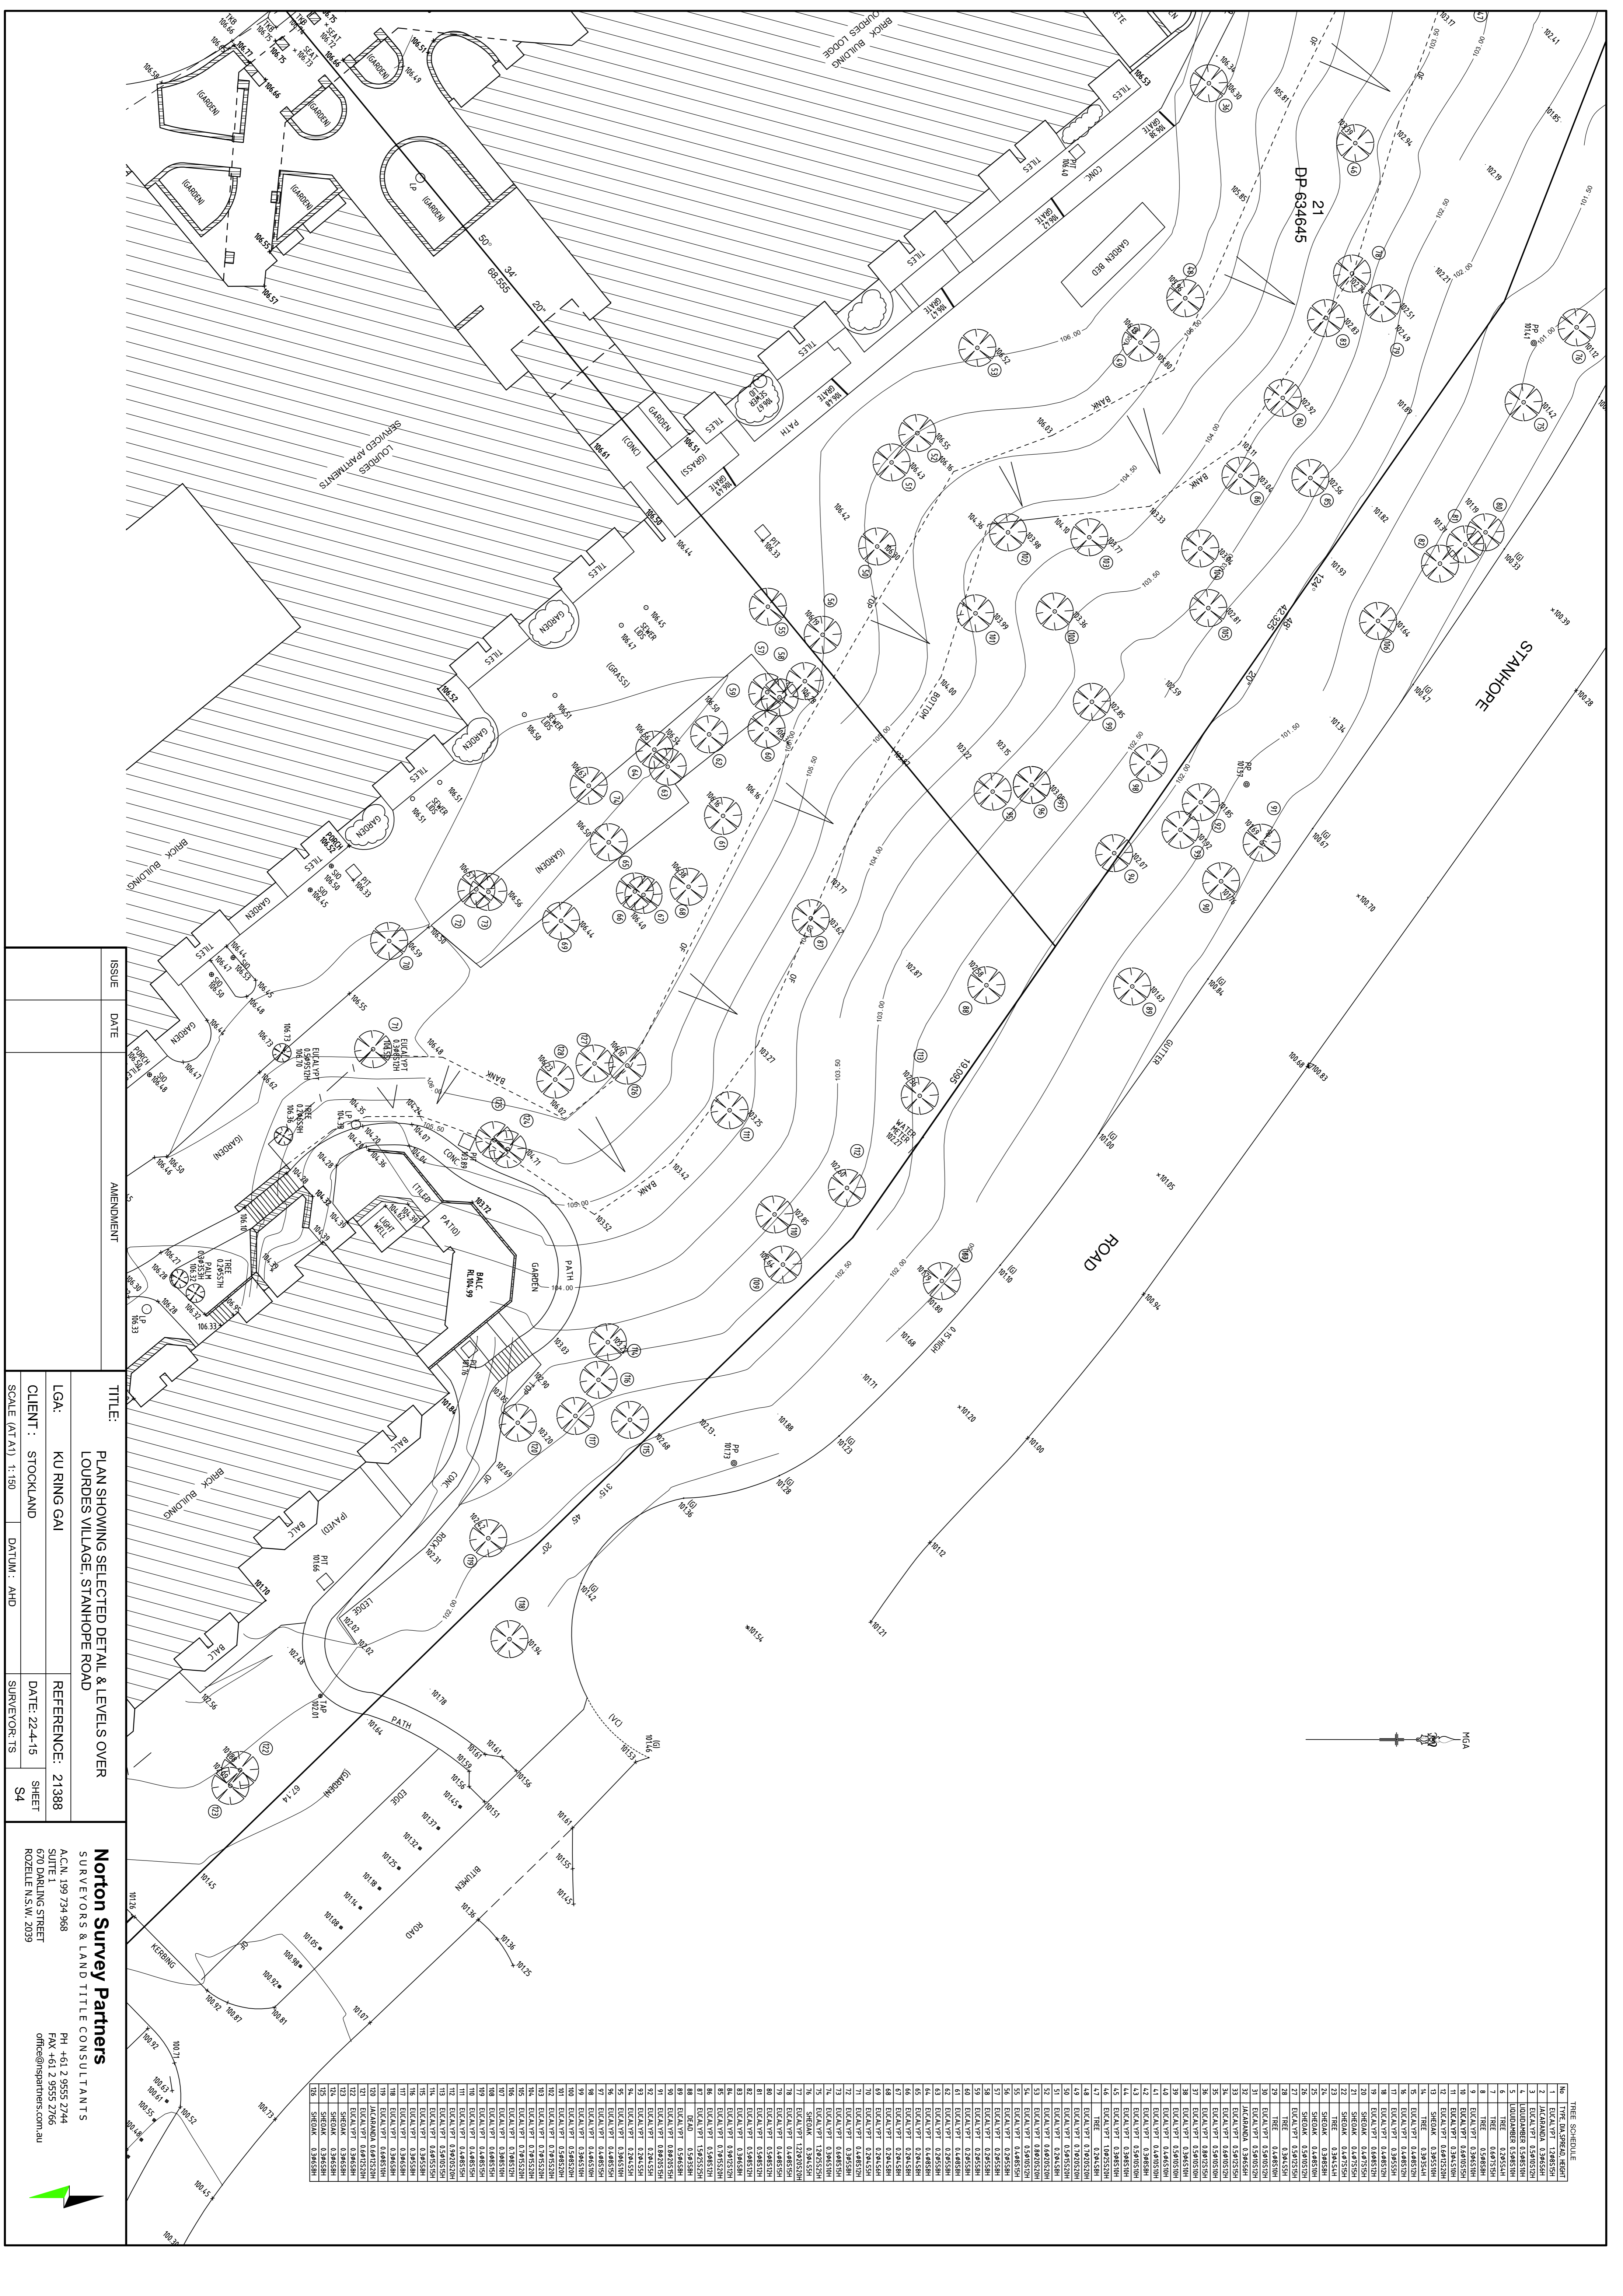


THESE SCHEDULE

NO.	TYPE	DESCRIPTION	HEIGHT
1	LEVEL	FINISHED FLOOR	0.346531M
2	LEVEL	FINISHED FLOOR	0.346531M
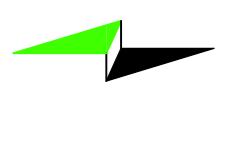

**Norton Survey Partners**  
 SURVEYORS & LAND TITLE CONSULTANTS  
 A.C.N. 199 734 968  
 PH. +61 2 9555 2744  
 SUITE 1  
 670 DARLING STREET  
 ROZELLE N.S.W. 2039  
 PH. +61 2 9555 2744  
 FAX. +61 2 9555 2766  
 office@nspartners.com.au

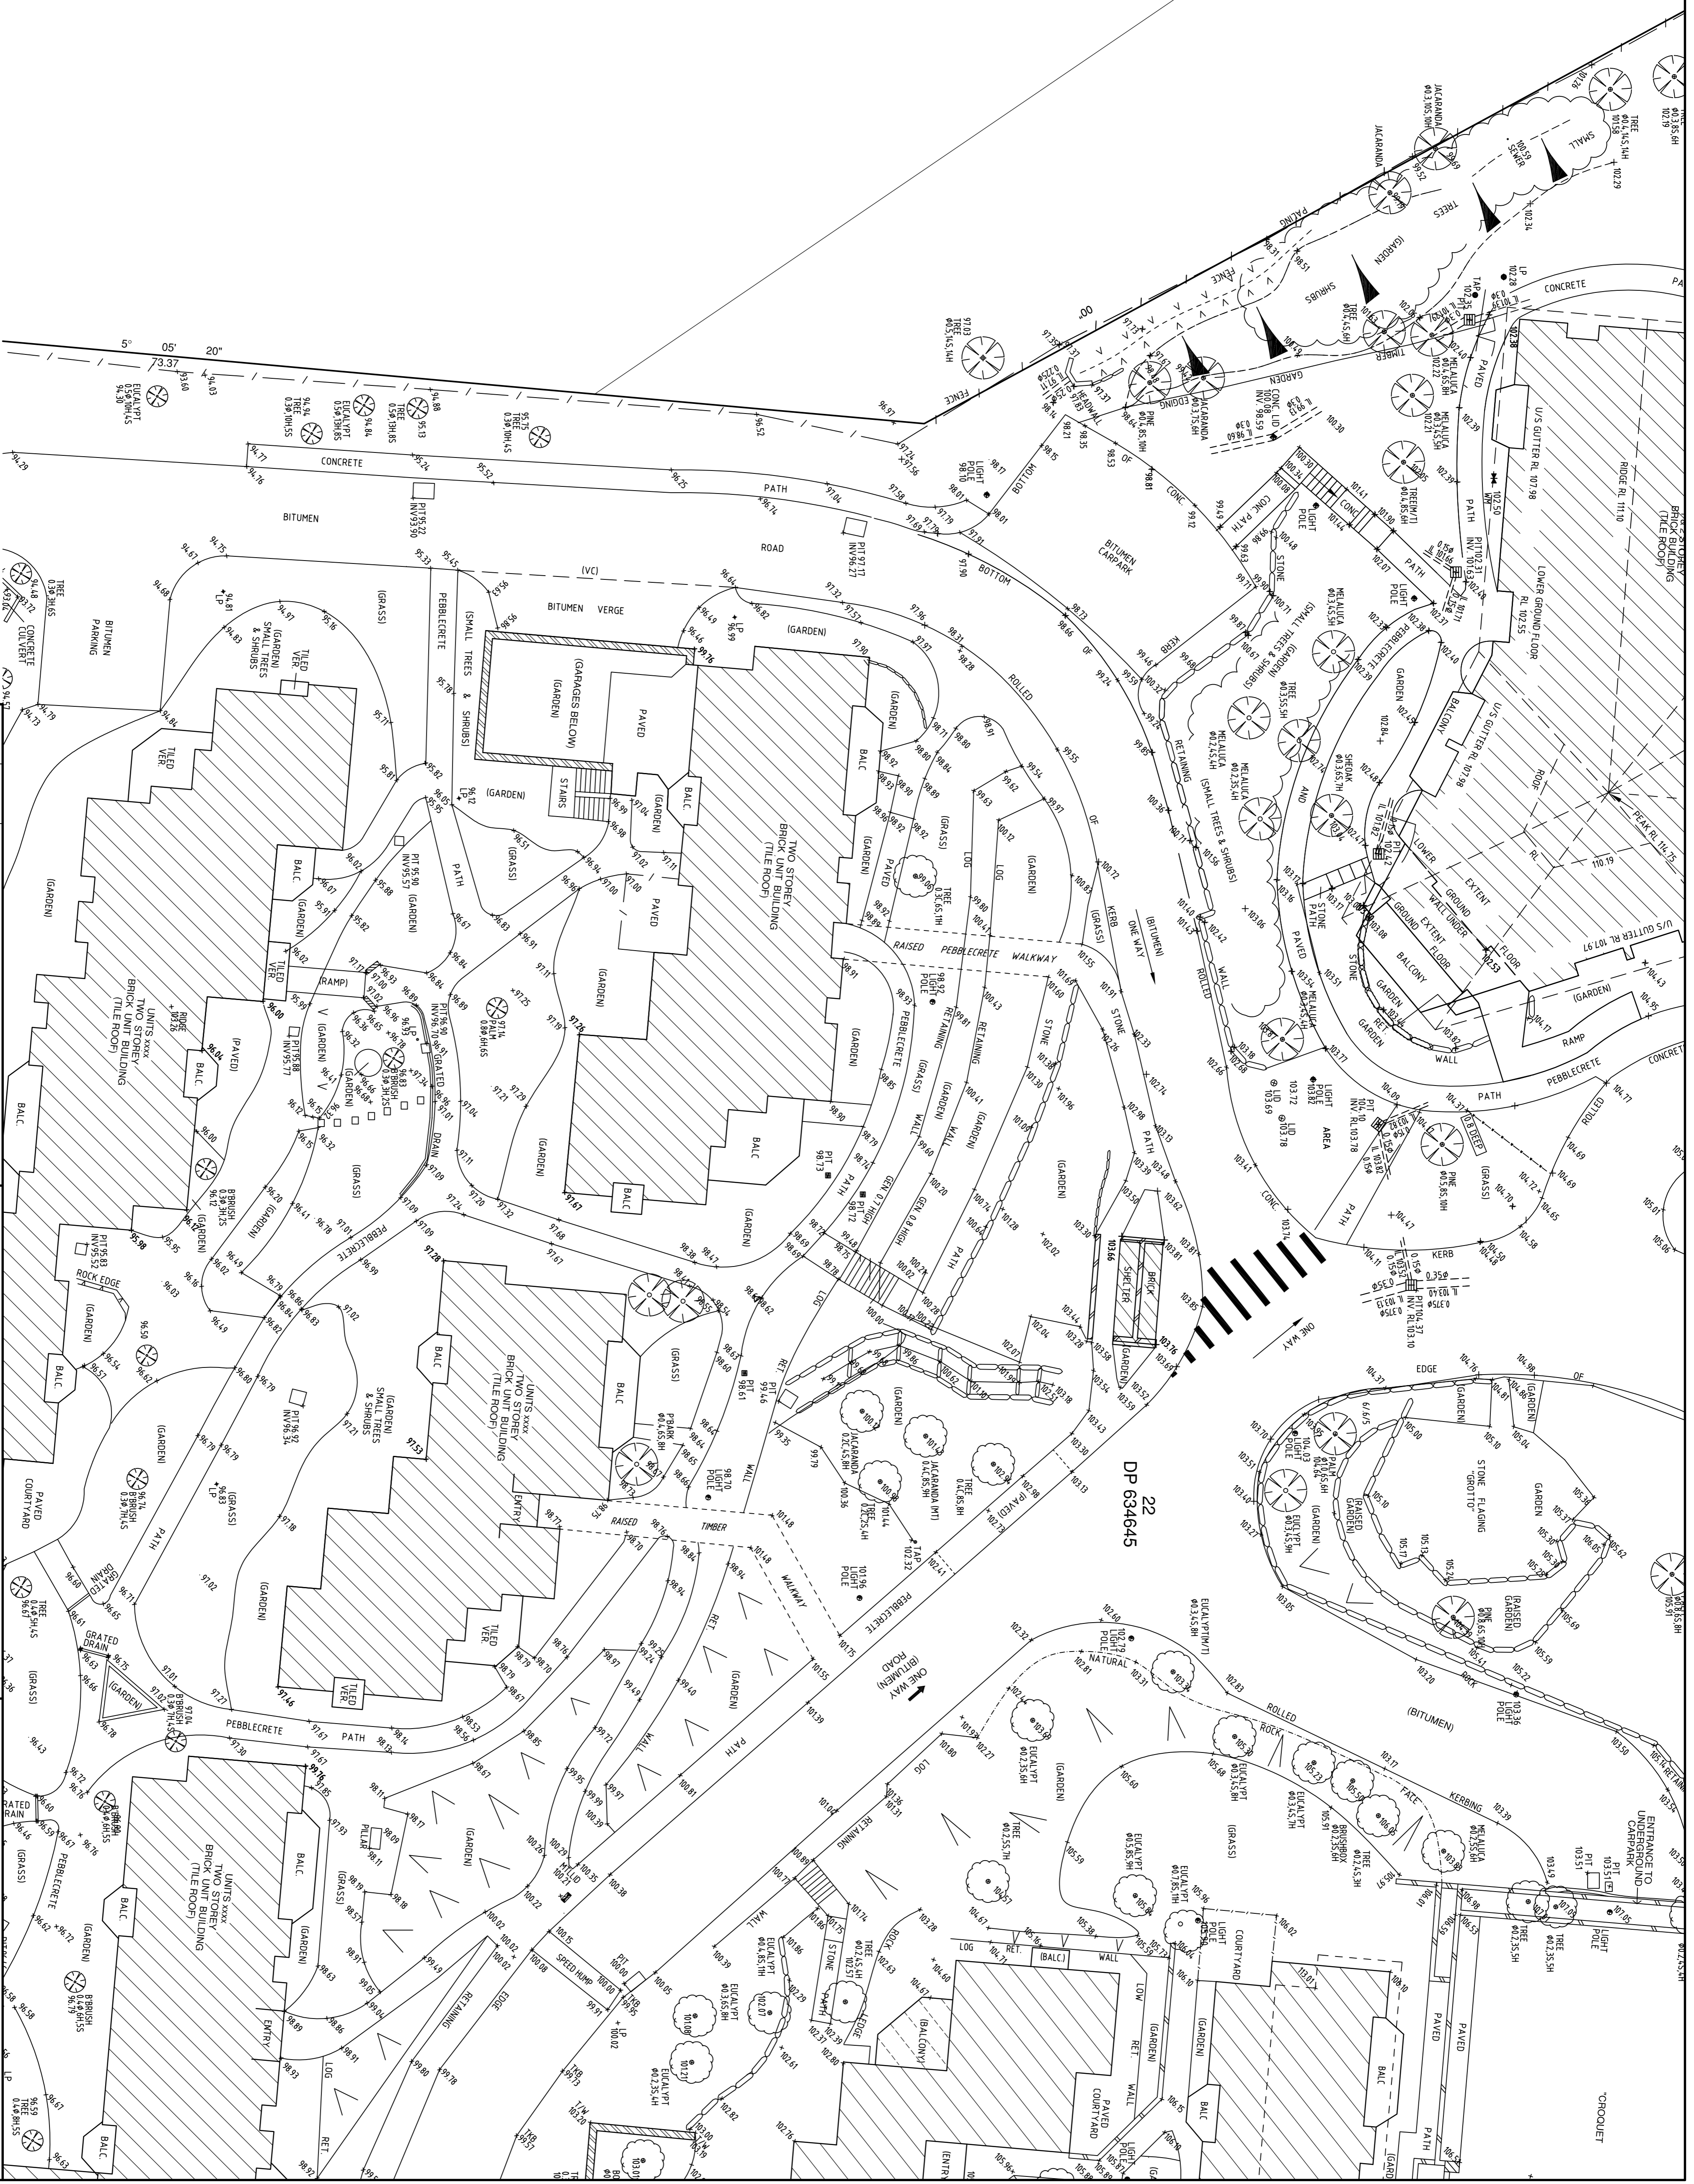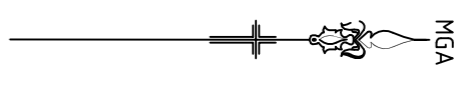

ISSUE	DATE	AMENDMENT

**TITLE:**  
**PLAN SHOWING SELECTED DETAIL & LEVELS OVER**  
**LOURDES VILLAGE, STANHOPE ROAD**

**LGA:** KU RING GAI  
**CLIENT:** STOCKLAND


**REFERENCE:** 21388  
**DATE:** 22-4-15  
**SHEET:** SS

**SCALE (AT A1):** 1:150  
**DATUM:** AHD  
**SURVEYOR:** TS

**Norton Survey Partners**  
**SURVEYORS & LAND TITLE CONSULTANTS**

A.C.N. 199 734 968  
 PH. +61 2 9555 2744  
 SUITE 1  
 670 DARLING STREET  
 ROZELLE N.S.W. 2039

PH. +61 2 9555 2744  
 FAX +61 2 9555 2766  
 office@nspartners.com.au

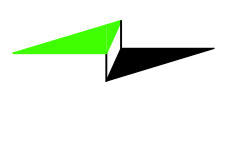





ISSUE	DATE	AMENDMENT

**TITLE:**  
 PLAN SHOWING SELECTED DETAIL & LEVELS OVER  
 LOURDES VILLAGE, STANHOPE ROAD

**LGA:** KU RING GAI  
**CLIENT:** STOCKLAND  
**SCALE (AT A1):** 1:150  
**DATE:** 22-4-15  
**SHEET:** S6

**Norton Survey Partners**  
 SURVEYORS & LAND TITLE CONSULTANTS  
 A.C.N. 199 734 968  
 PH +61 2 9555 2744  
 SUITE 1  
 670 DARLING STREET  
 ROZELLE N.S.W. 2039  
 PH +61 2 9555 2744  
 FAX +61 2 9555 2766  
 office@nspartners.com.au

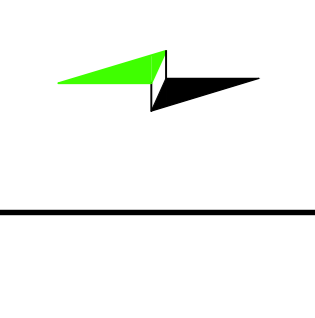

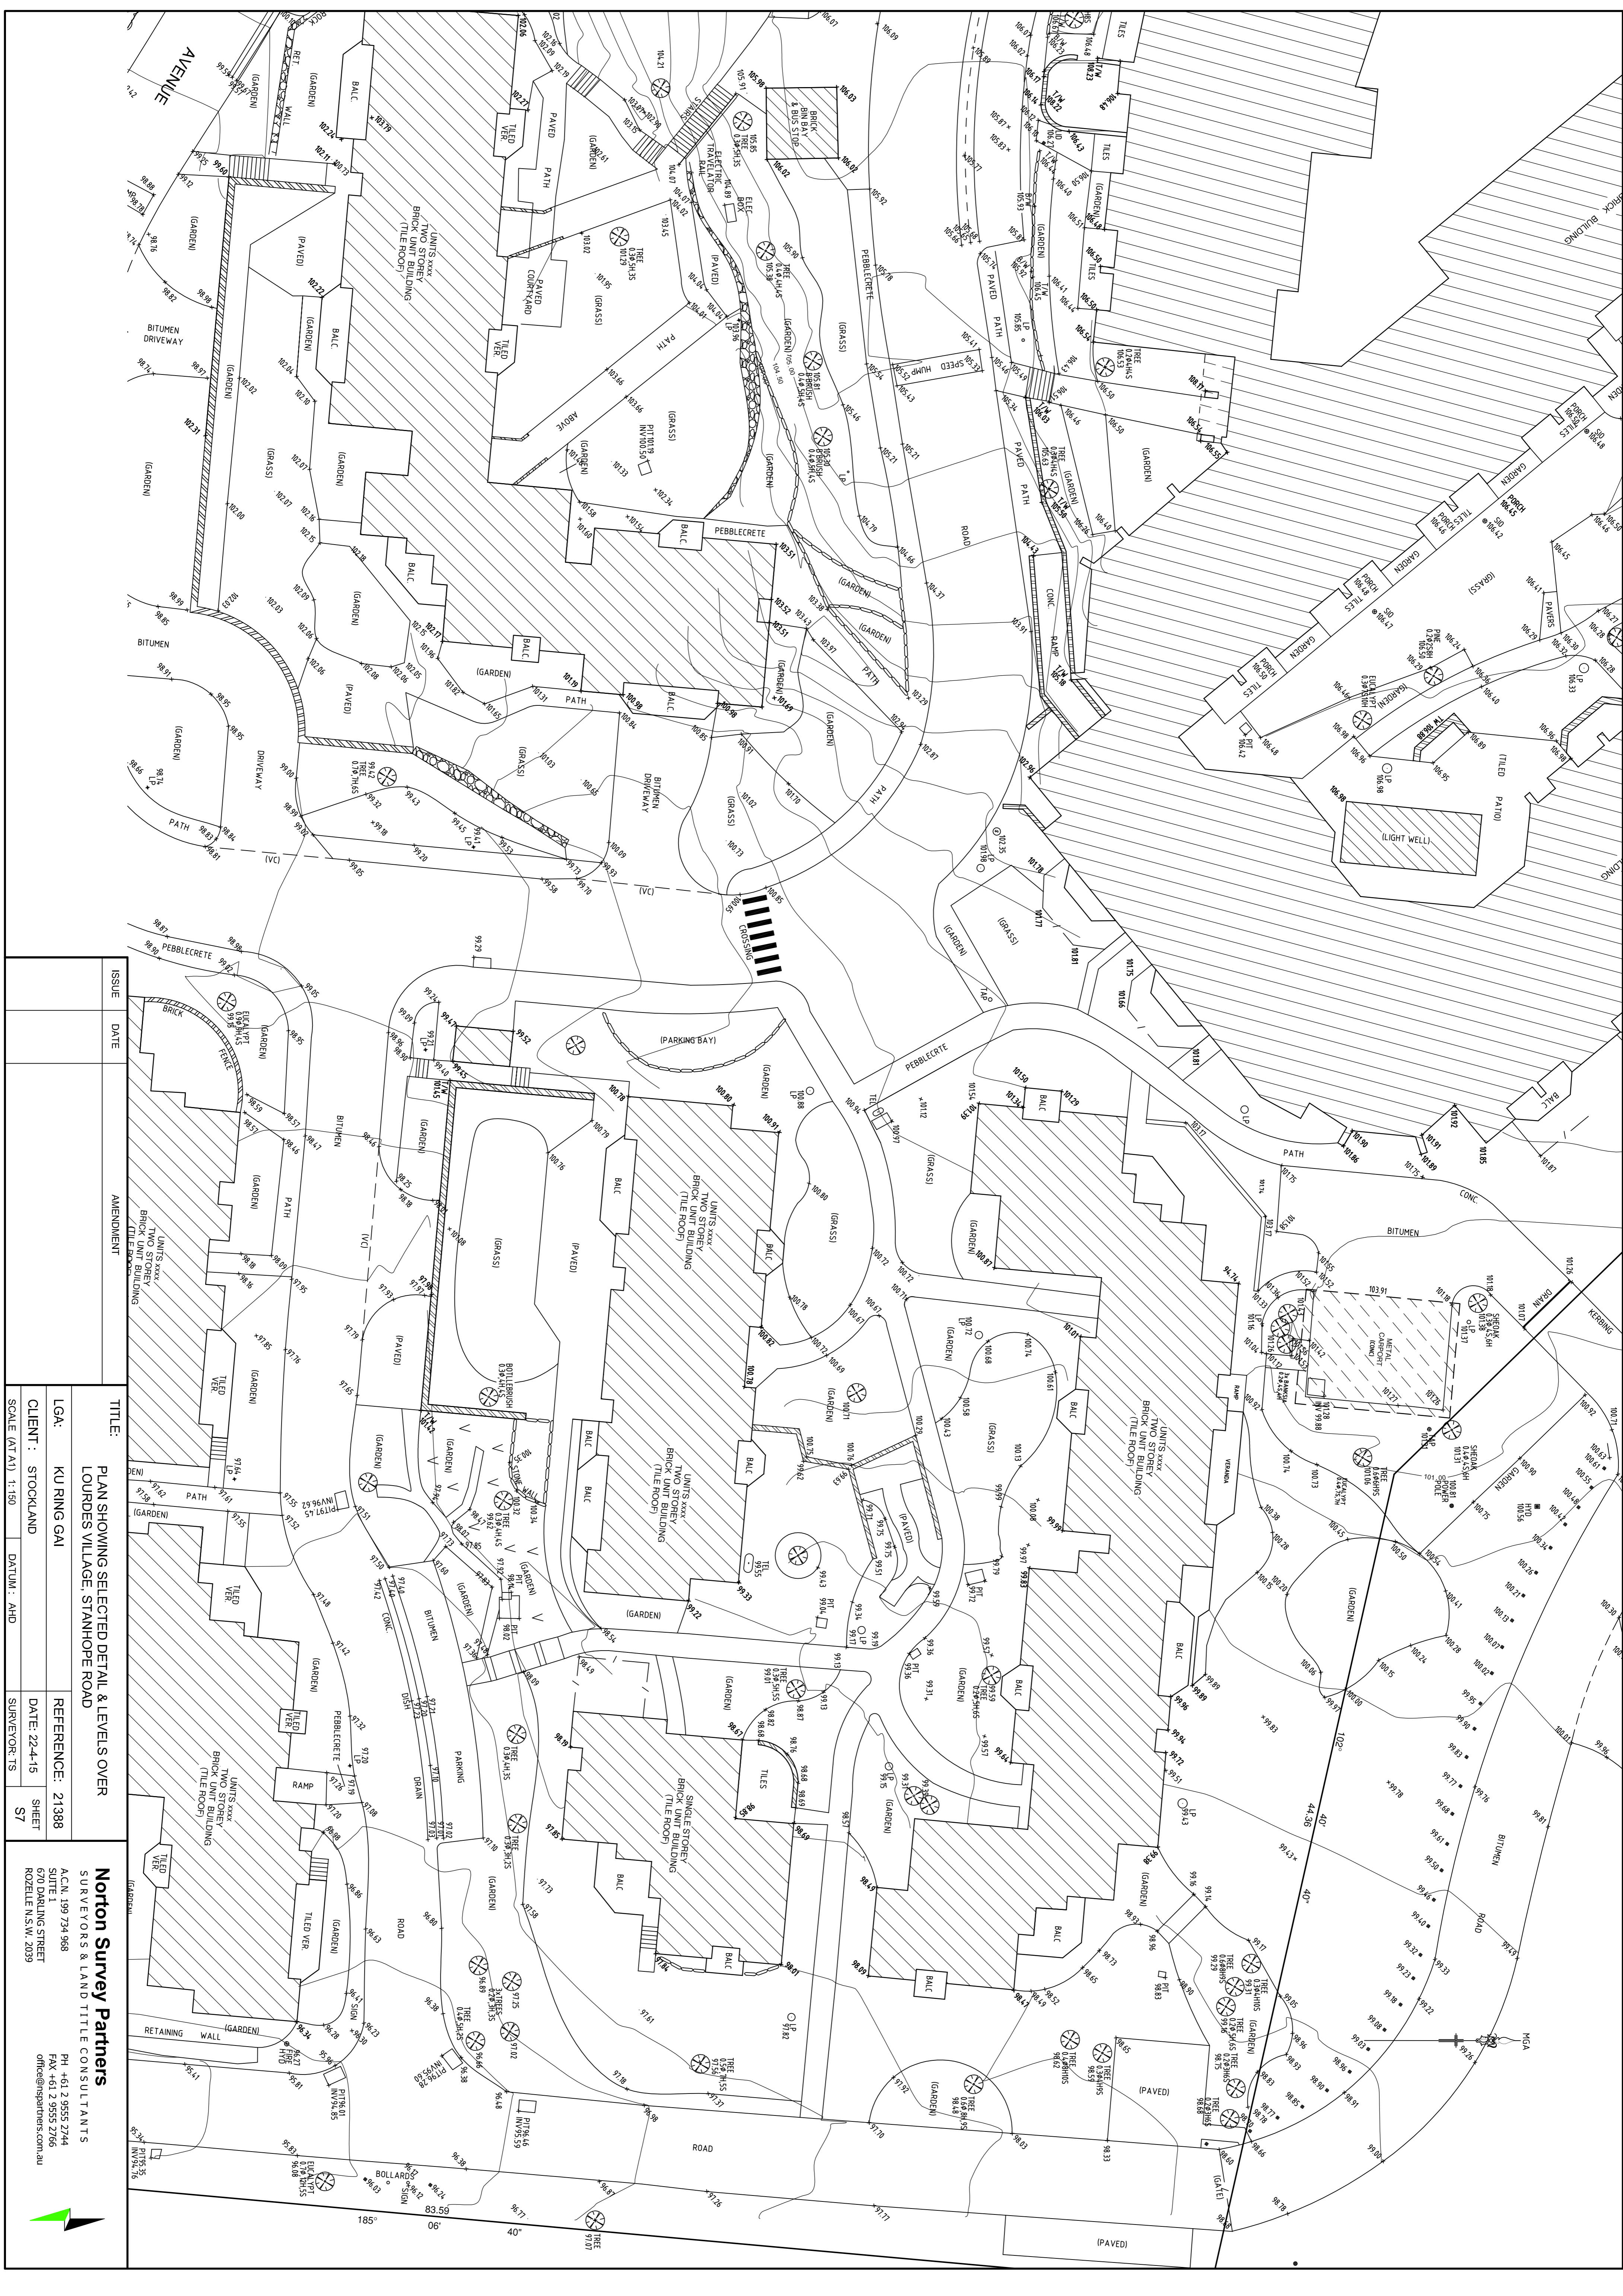




ISSUE	DATE	AMENDMENT

<b>TITLE:</b>	PLAN SHOWING SELECTED DETAIL & LEVELS OVER
<b>LGA:</b>	KU RING GAI
<b>CLIENT :</b>	STOCKLAND
<b>SCALE (AT A1) :</b>	1:150
<b>DATE :</b>	22-4-15
<b>SURVEYOR :</b>	S8

**Norton Survey Partners**  
SURVEYORS & LAND TITLE CONSULTANTS  
A.C.N. 199 734 968  
SUITE 1  
670 DARLING STREET  
ROZELLE N.S.W. 2039

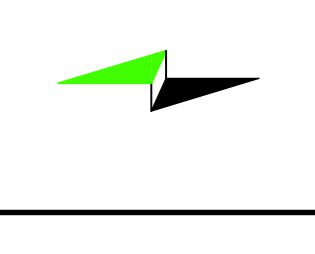






ISSUE	DATE	AMENDMENT


  

<b>TITLE:</b>	
PLAN SHOWING SELECTED DETAIL & LEVELS OVER	
LOURDES VILLAGE, STANHOPE ROAD	
<b>LGA:</b>	KU RING GAI
<b>CLIENT :</b>	STOCKLAND
<b>SCALE (AT A1):</b>	1:150
<b>DATE:</b>	22-4-15
<b>SURVEYOR:</b>	S9
<b>REFERENCE:</b>	21388
<b>SHEET</b>	

<b>Norton Survey Partners</b>	
SURVEYORS & LAND TITLE CONSULTANTS	
A.C.N. 199 734 968	PI +61 2 9555 2744
670 DARLING STREET	FAX +61 2 9555 2766
ROZELLE N.S.W. 2039	office@nspartners.com.au



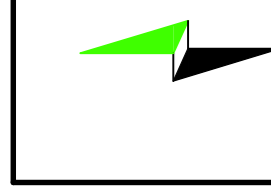

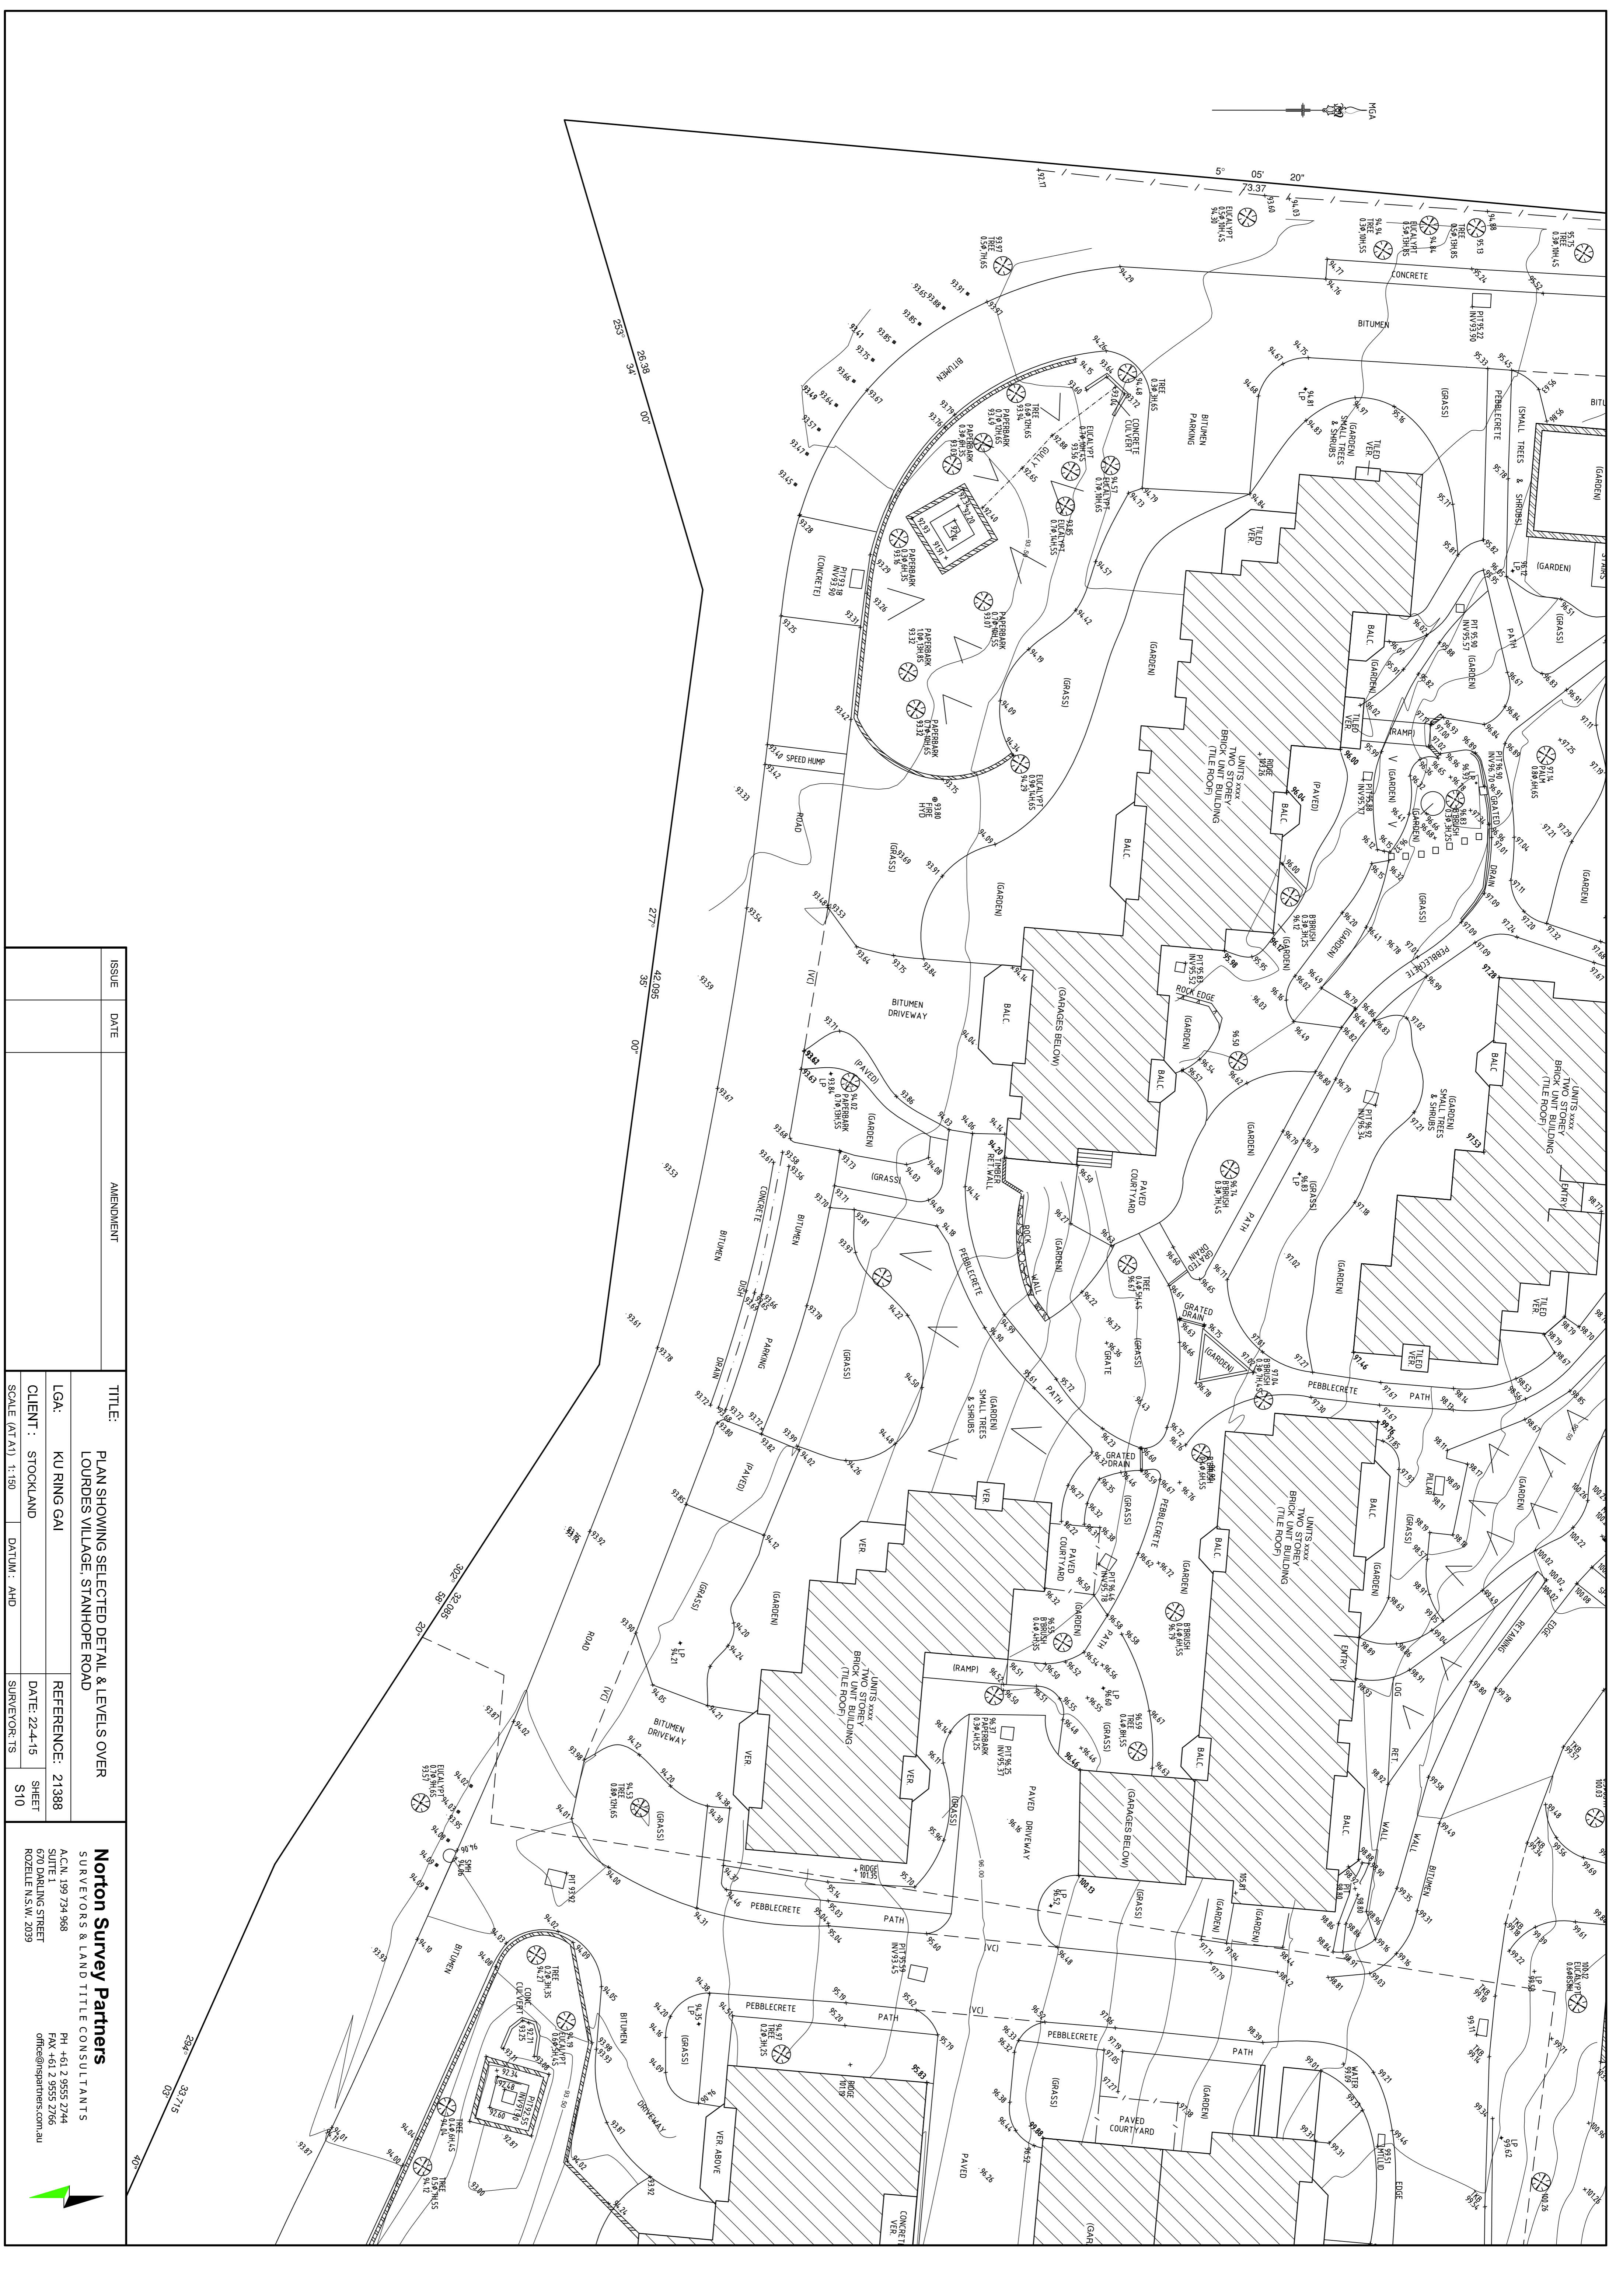ISSUE	DATE	AMENDMENT

<b>TITLE:</b>	
PLAN SHOWING SELECTED DETAIL & LEVELS OVER	
LOURDES VILLAGE, STANHOPPE ROAD	
<b>LGA:</b>	KU RING GAI
<b>CLIENT :</b>	STOCKLAND
<b>SCALE (AT A1) :</b>	1:150
<b>DATE:</b>	22-4-15
<b>REFERENCE:</b>	21388
<b>SURVEYOR:</b>	S10

**Norton Survey Partners**  
 SURVEYORS & LAND TITLE CONSULTANTS  
 A.C.N. 199 734 968  
 SUITE 1  
 670 DARLING STREET  
 ROZELLE N.S.W. 2039

PH +61 2 9555 2744  
 FAX +61 2 9555 2766  
 office@nspartners.com.au

