


1 Shadow Plan - Existing - Spring/Autumn Equinox 12:00PM

1:500


**General Notes**  
The copyright of this design remains the property of H&E Architects. This design is not to be used, copied or reproduced without the authority of H&E Architects. Do not scale from drawings. Confirm dimensions on site prior to the commencement of works. Where a discrepancy arises seek direction prior to proceeding with the works.  
This drawing is only to be used by the stated Client in the stated location for the purpose it was created. Do not use this drawing for construction unless designated.

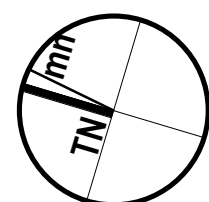


Rev	Date	Amendments
01	20/12/18	Preliminary Issue:
02	23/01/19	Planning Proposal Issue:

Rev	Date	Amendments
-----	------	------------

**Shadow Plan Legend**

 Areas of additional shadowing created by proposal

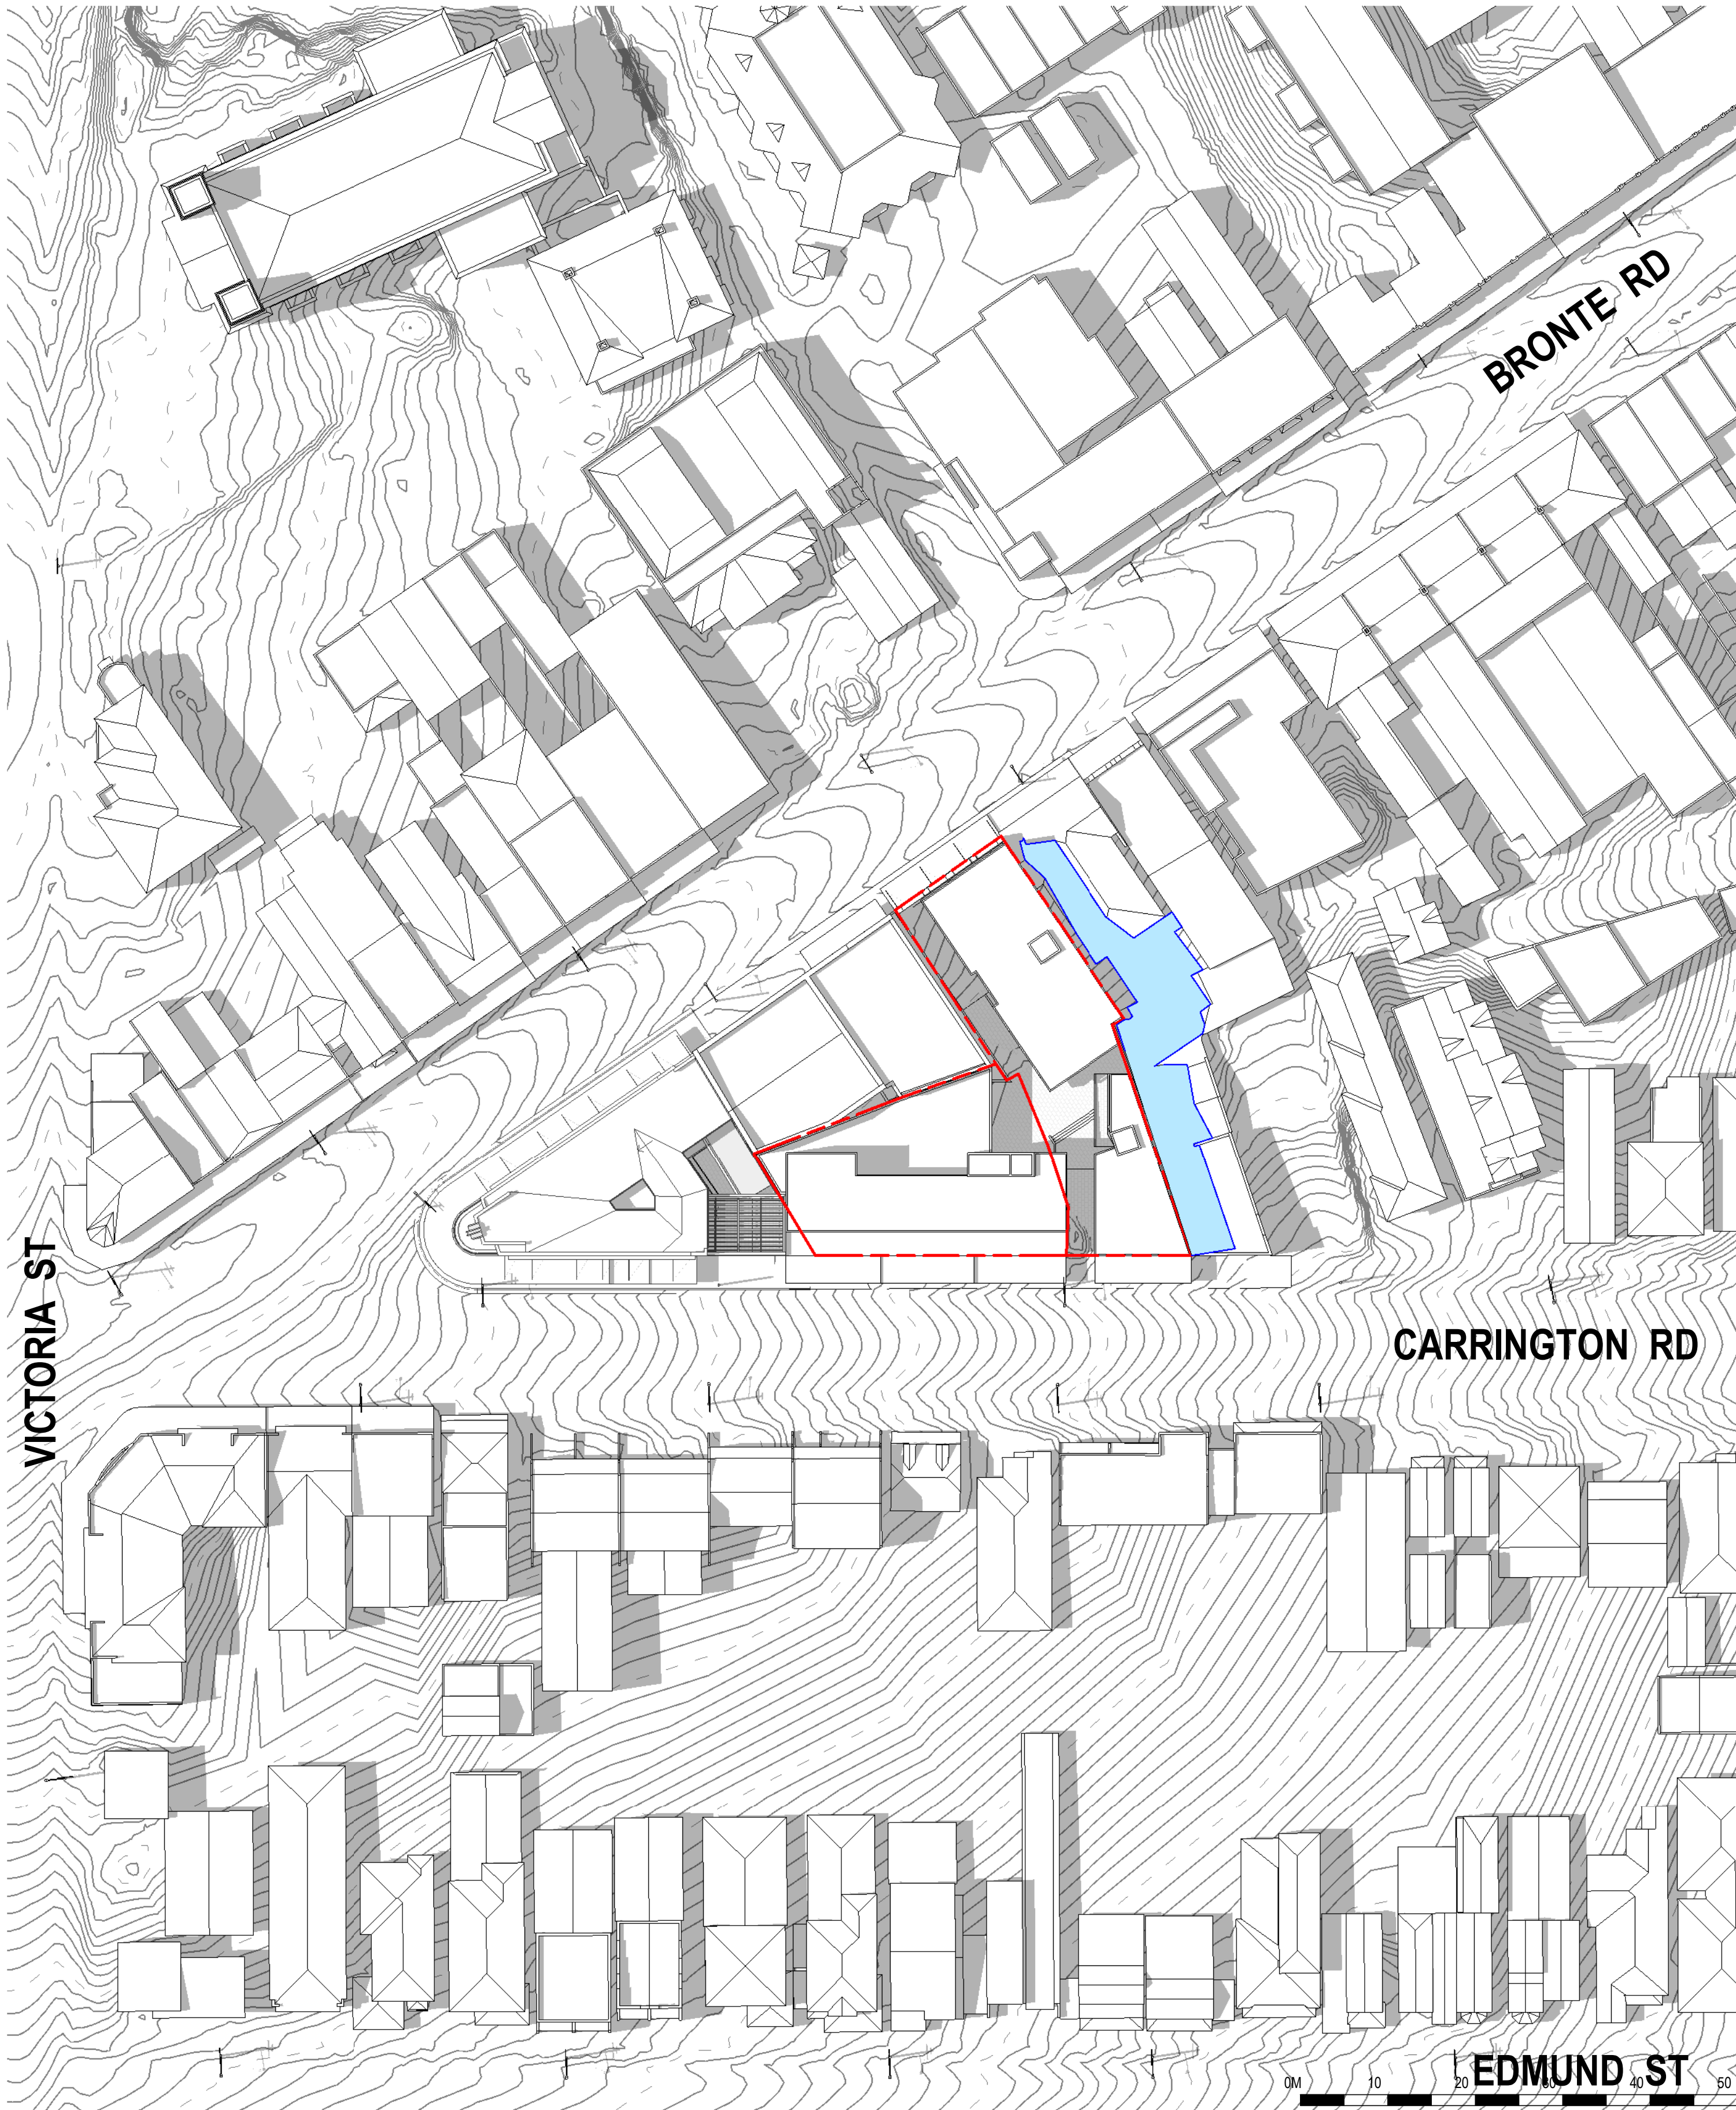

2 Shadow Plan - Proposed - Spring/Autumn Equinox 12:00PM

1:500



Preliminary

Project  
**Charring Square Mixed Use Development**

Client  
**Whitten Family**

Location  
**94 Carrington Road, Waverley NSW 2024**

Drawing  
**Shadow Plan - Equinox 12PM - Existing & Proposed**

Scale @ A1	<b>1:500</b>	Drawn by	TH	Checked by	CG
Scale @ A3	<b>1:1000</b>				
Project Issue Date	<b>Issue Date</b>	Sheet Issue Date	<b>23/01/19</b>		
Project No.	<b>2327</b>	Zone		Discipline	
Drawing No.	<b>SDE-0663</b>	Revision	<b>02</b>		

23/01/2019 4:41:43 PM