
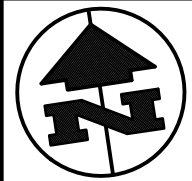


DATE PLOTTED 19/07/2018 10:58:08 AM BY: MAHFUSUL ISLAM

CAD FILE: P:\S16\16-003562 Walter St and Willoughby Rd Intersection\1-Drawing\Civil\Current\SKC2-01.dwg

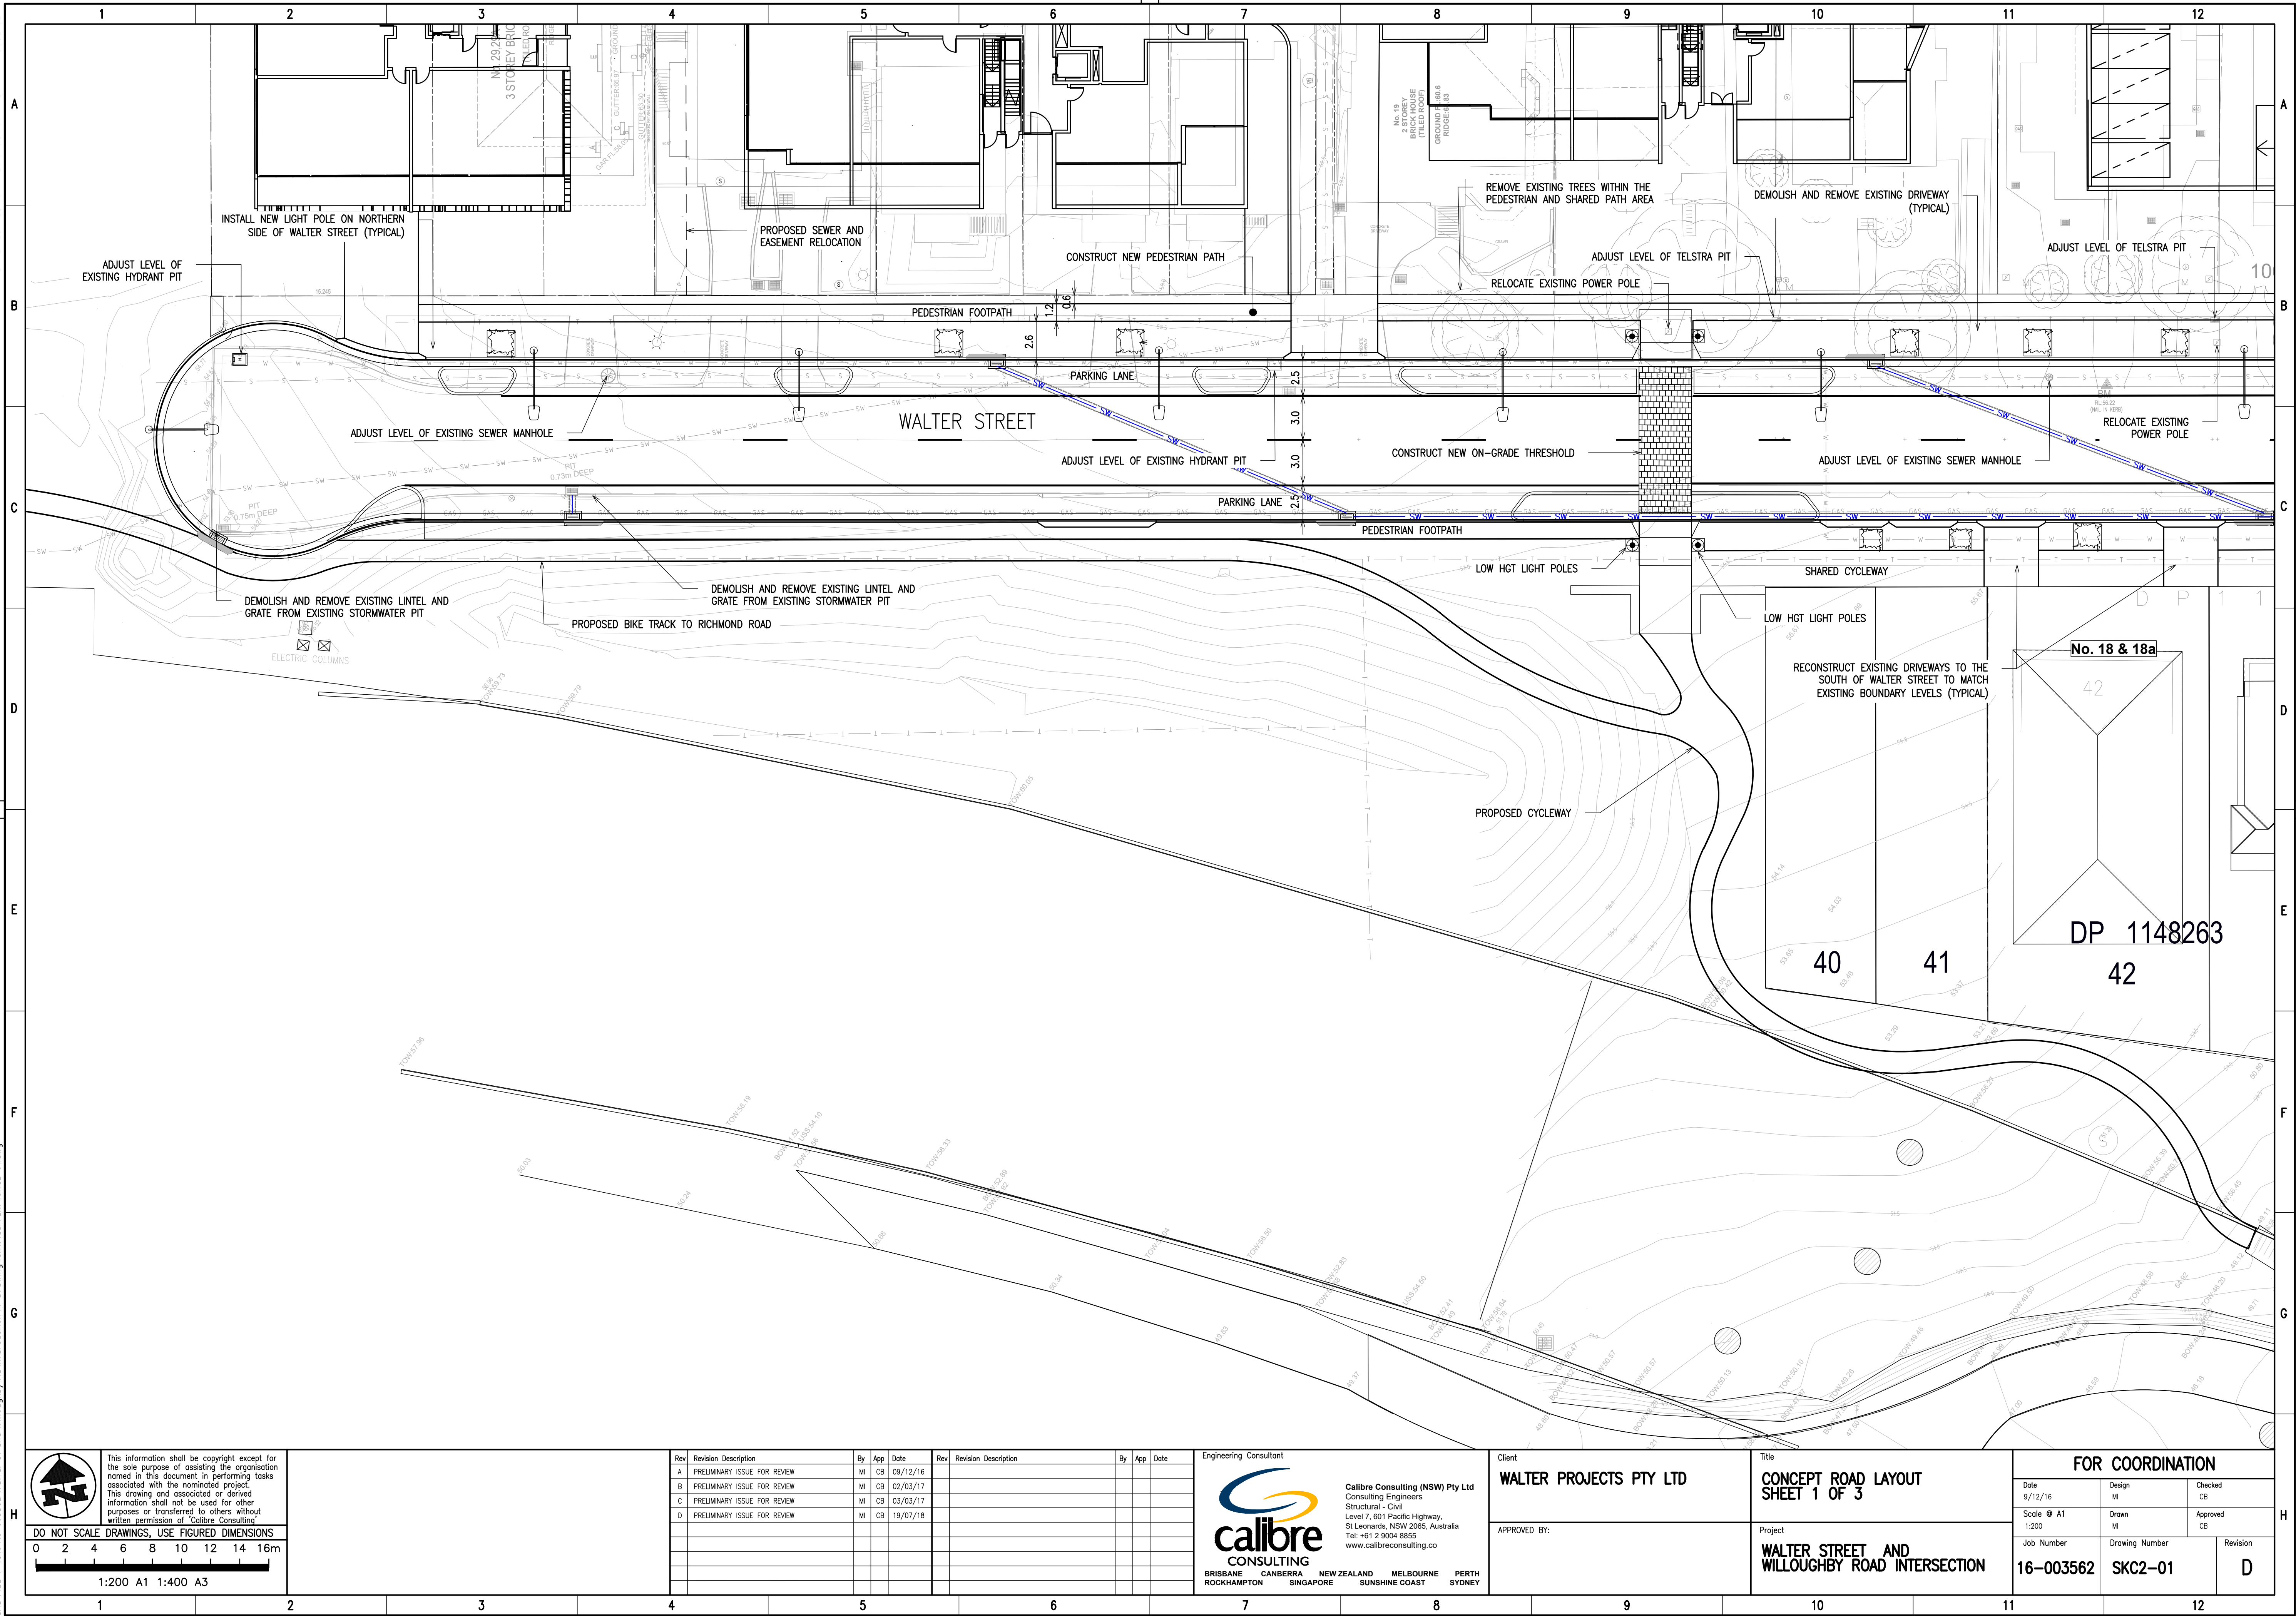

This information shall be copyright except for the sole purpose of assisting the organisation named in this document in performing tasks associated with the nominated project. This drawing and associated or derived information shall not be used for other purposes or transferred to others without written permission of Calibre Consulting.

DO NOT SCALE DRAWINGS. USE FIGURED DIMENSIONS

0 2 4 6 8 10 12 14 16m

1:200 A1 1:400 A3

Rev	Revision Description	By	App	Date	Rev	Revision Description	By	App	Date
A	PRELIMINARY ISSUE FOR REVIEW	MI	CB	09/12/16					
B	PRELIMINARY ISSUE FOR REVIEW	MI	CB	02/03/17					
C	PRELIMINARY ISSUE FOR REVIEW	MI	CB	03/03/17					
D	PRELIMINARY ISSUE FOR REVIEW	MI	CB	19/07/18					

Engineering Consultant

calibre CONSULTING

BRISBANE CANBERRA NEW ZEALAND MELBOURNE PERTH
ROCKHAMPTON SINGAPORE SUNSHINE COAST SYDNEY

Calibre Consulting (NSW) Pty Ltd
Consulting Engineers
Structural - Civil
Level 7, 601 Pacific Highway,
St Leonards, NSW 2065, Australia
Tel: +61 2 9004 8855
www.calibreconsulting.co

Client

WALTER PROJECTS PTY LTD

APPROVED BY:

Title

**CONCEPT ROAD LAYOUT
SHEET 1 OF 3**

Project

**WALTER STREET AND
WILLOUGHBY ROAD INTERSECTION**

FOR COORDINATION			
Date	Design	Checked	
9/12/16	MI	CB	
Scale @ A1	Drawn	Approved	
1:200	MI	CB	
Job Number	Drawing Number	Revision	
16-003562	SKC2-01	D	