


Building Envelope - Tower Levels

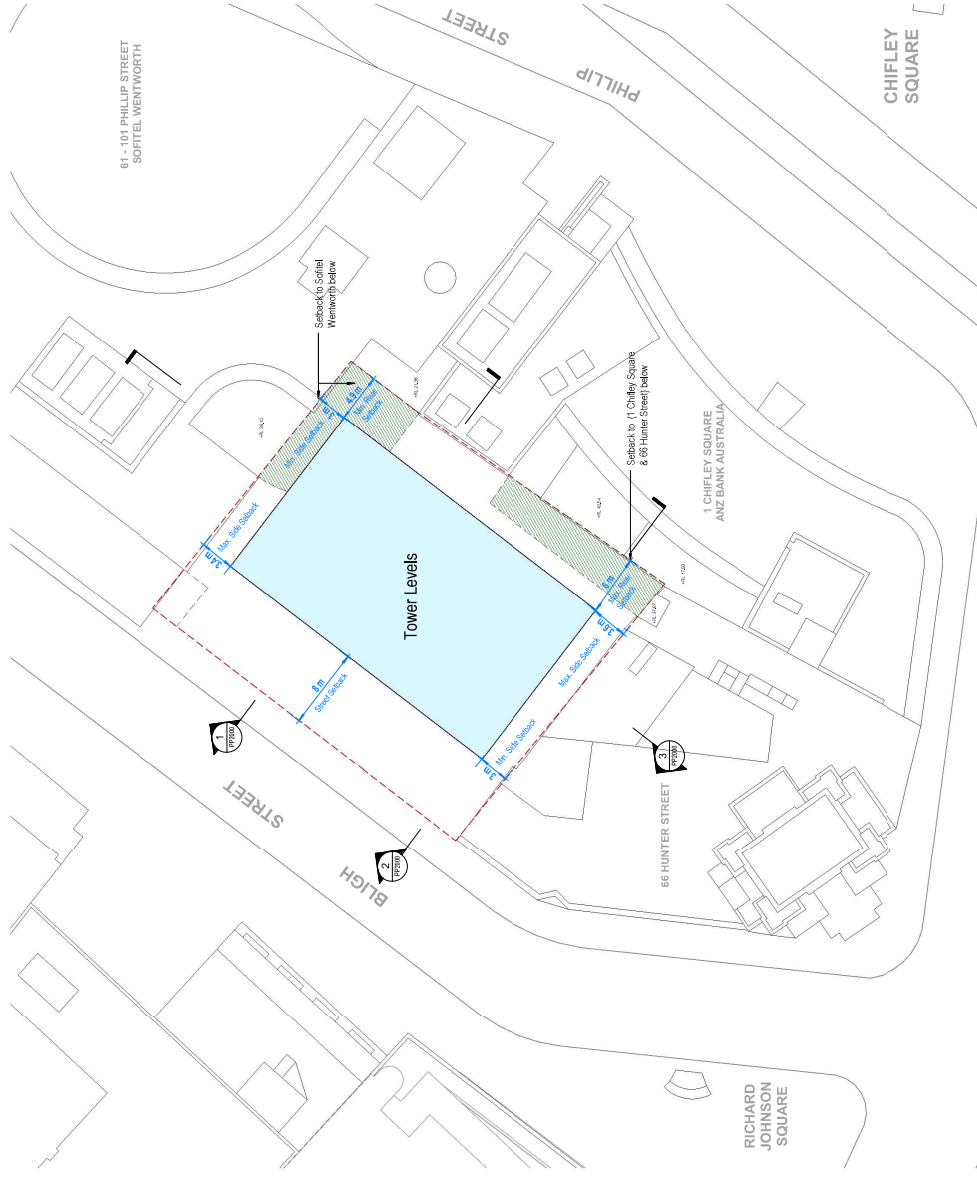

4-6 Bligh Street, Sydney

Building Envelope - Tower Levels
PP1003


Drawing: **1 : 250**
Drawing no: **31/07/17**
Issue: **Date**
Scale @ A1:




Architectus Sydney
Level 18 MLC Centre
19 Martin Place
Sydney NSW 2000
sydney@architectus.com.au

architectus™


Building Envelope - Massing

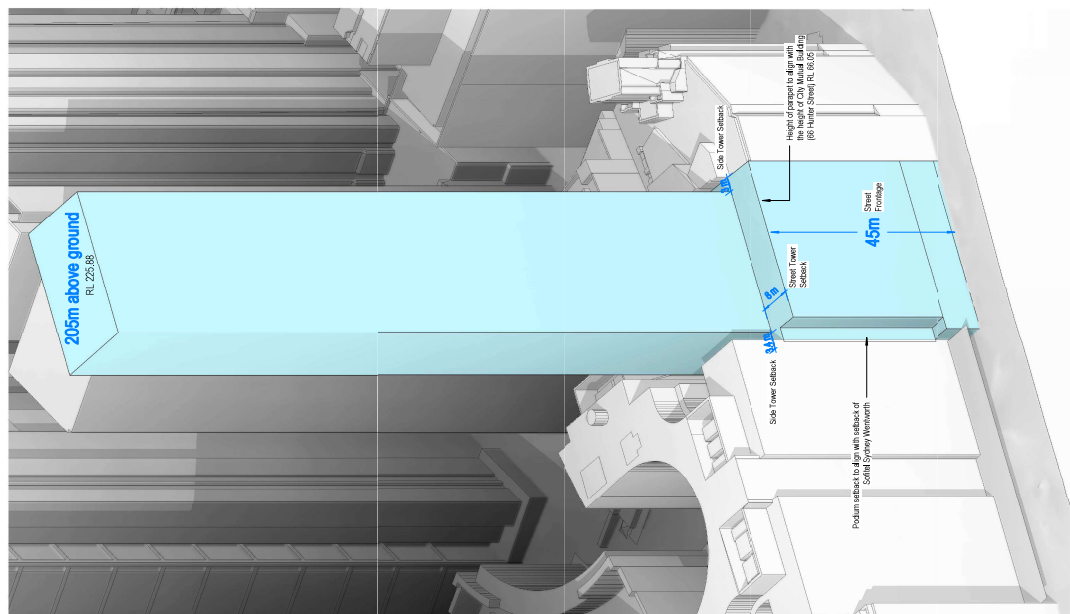

North

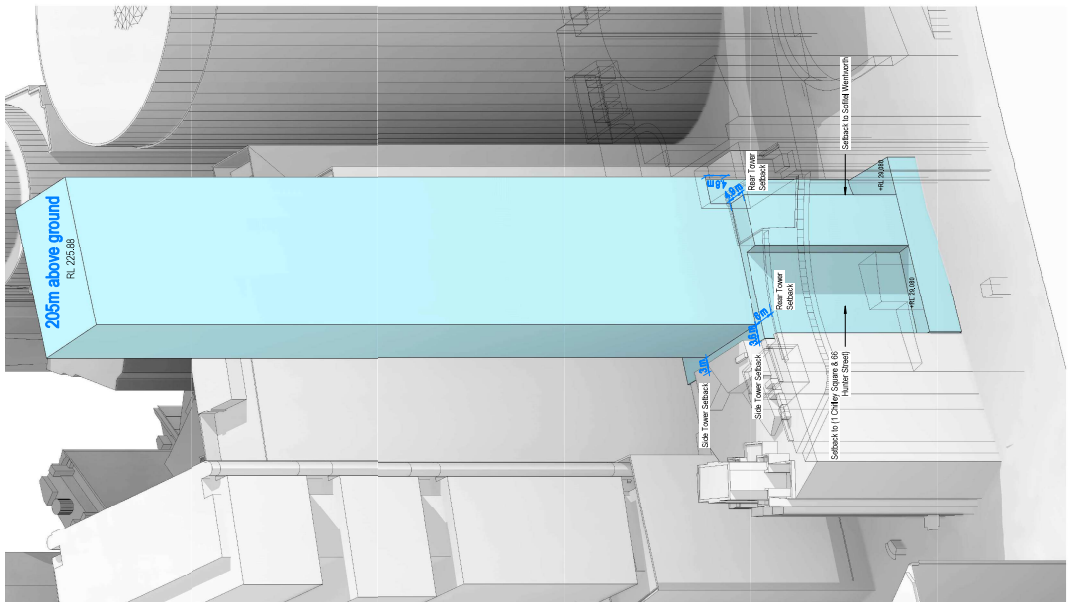

South

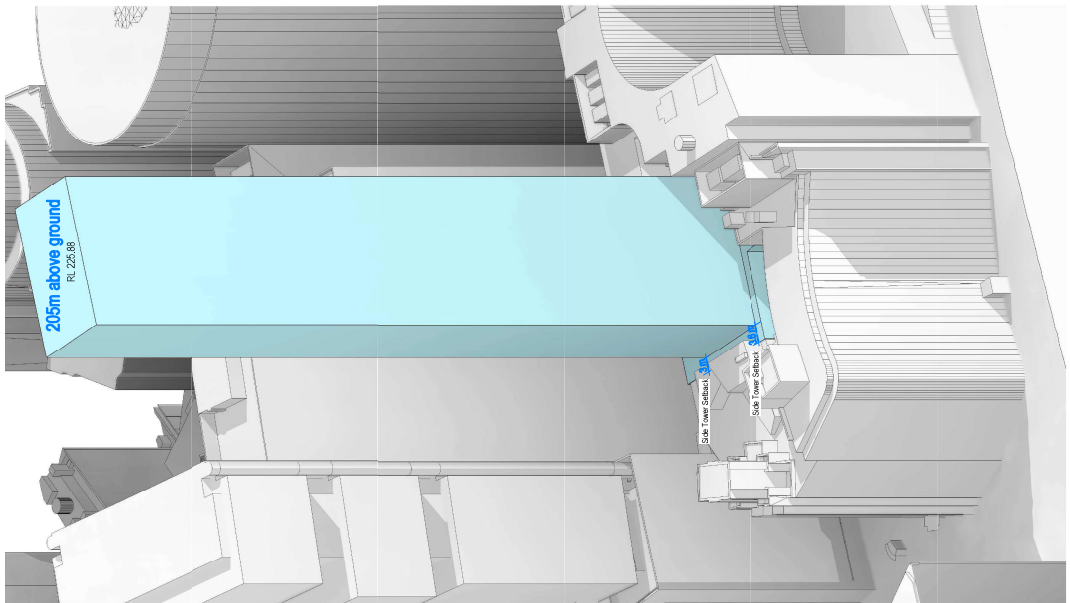

South


4-6 Bligh Street, Sydney

Drawing:
Drawing no:
Issue:
Scale @ A1:
Date


Architectus Sydney
Level 18 MLC Centre
19 Martin Place
Sydney NSW 2000
sydney@architectus.com.au

architectus™


Building Envelope - Visual Impact

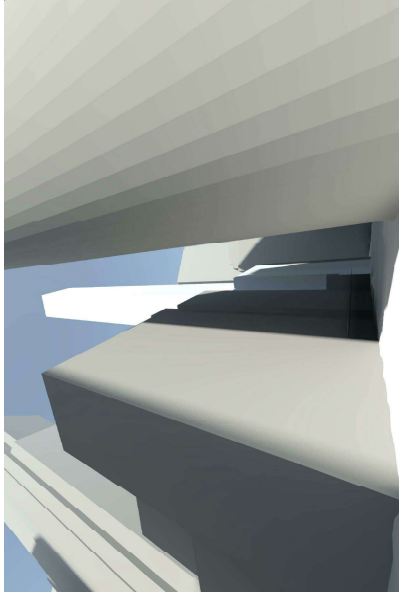

1. Bligh Street (Looking South)

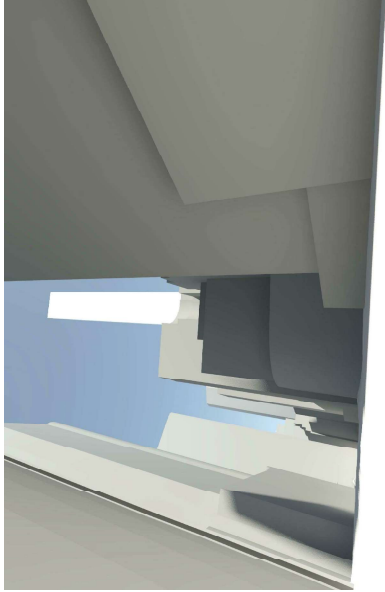


2. Phillip Street (Looking South)

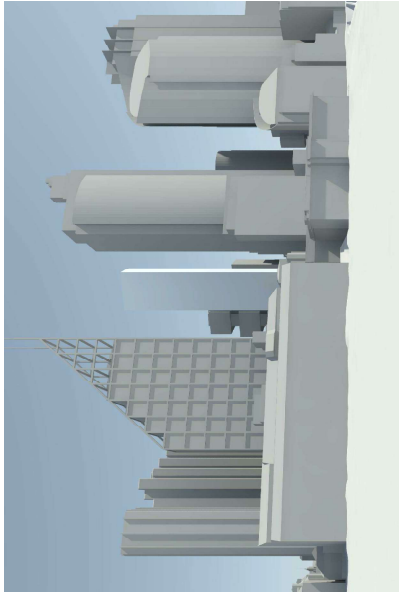


3. The Domain (Looking West)



4. Hunter Street (Looking West)

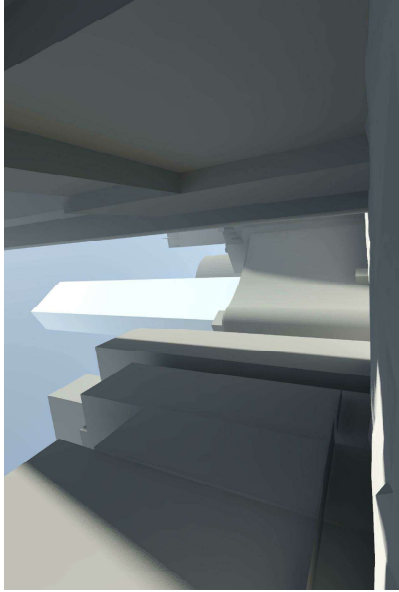

5. Elizabeth Street (Looking North)

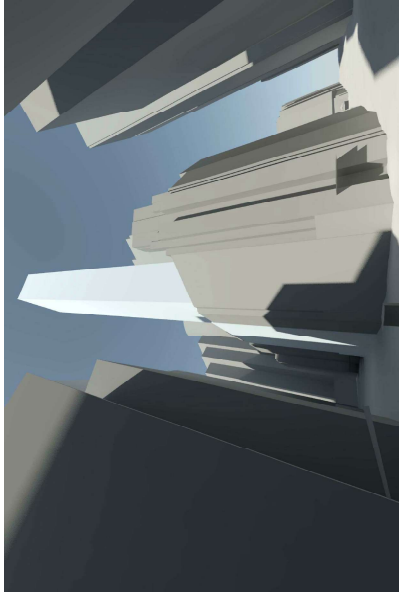

6. Corner of Hunter Street & Bligh Street

4-6 Bligh Street, Sydney


Drawing:
Drawing no:
Issue:
Scale @ A1:
Date

Building Envelope - Visual Impact

PP1005

1: 5000


01/08/17

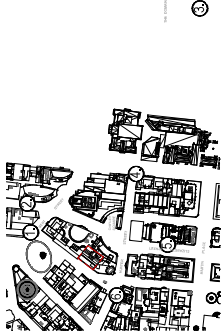

Architectus Sydney
Level 18 MLC Centre
19 Martin Place
Sydney NSW 2000
sydney@architectus.com.au

architectus™

Building Envelope - Sections

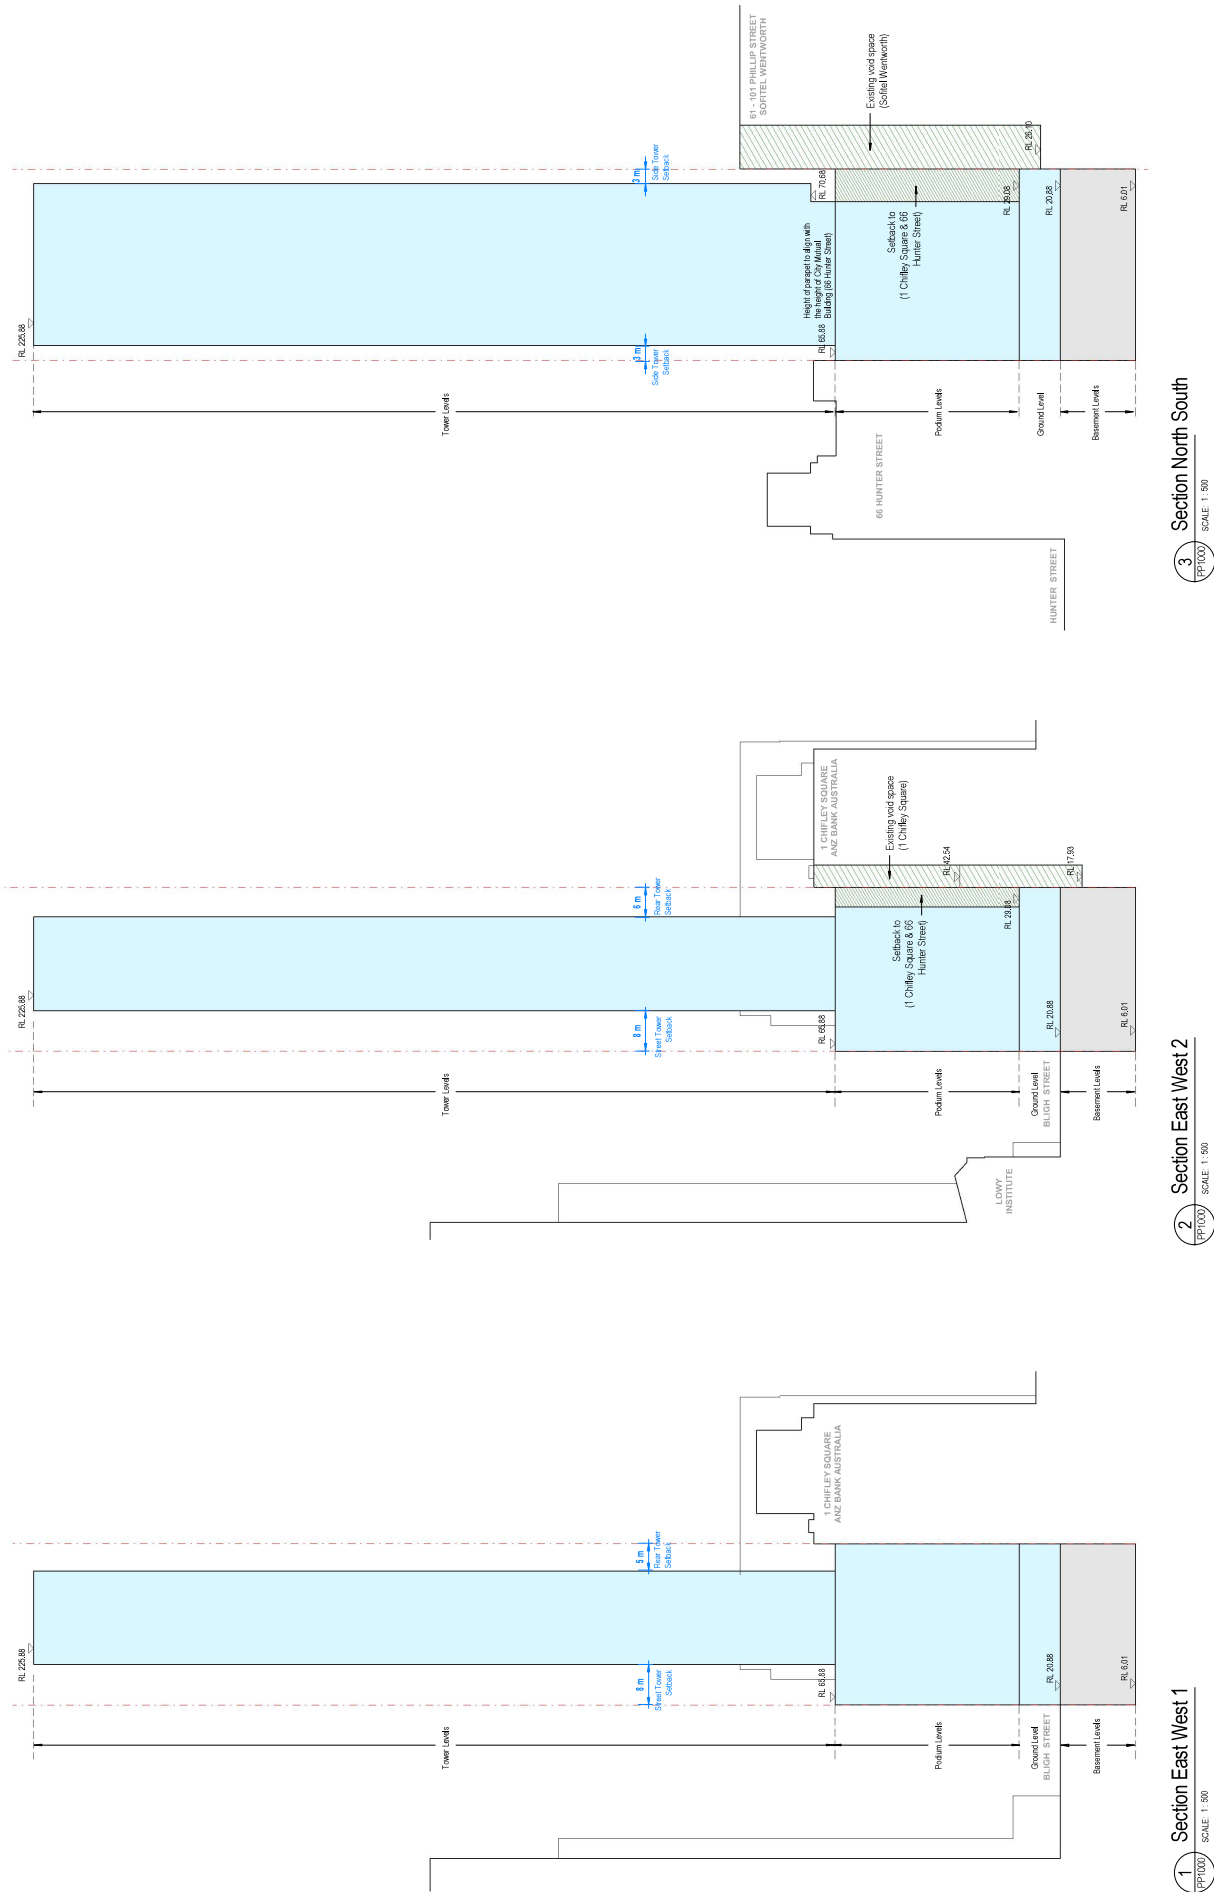


4-6 Bligh Street, Sydney

Building Envelope - Sections
Drawing no: PP2000
Issue: Scale @ A1:
Date: 31/07/17

Architectus Sydney
Level 18 MLC Centre
19 Martin Place
Sydney NSW 2000
sydney@architectus.com.au

architectus™

Photomontage - The Domain

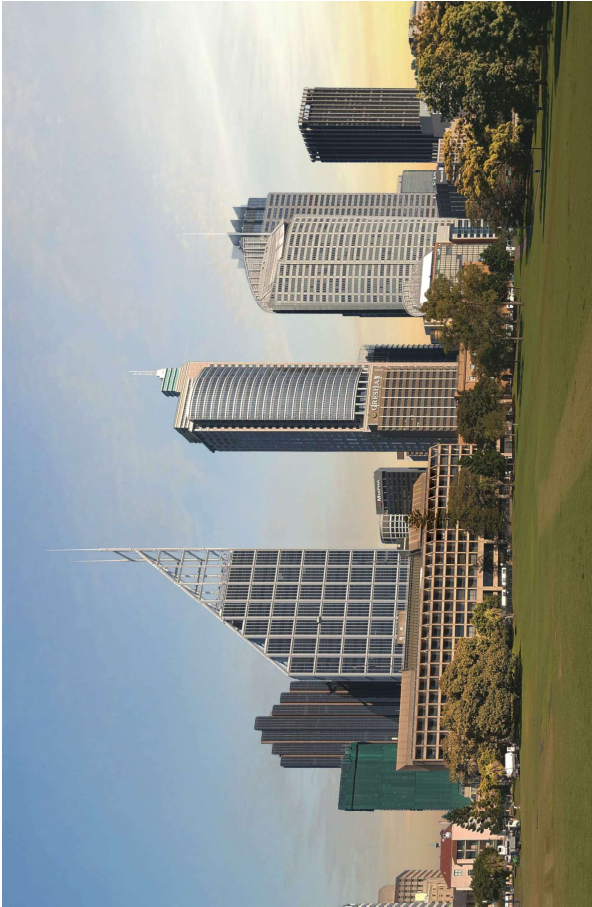

Existing



Proposed

4-6 Bligh Street, Sydney

Drawing:
Drawing no:
Issue:
Scale @ A1:
Date

Architectus Sydney
Level 18 MLC Centre
19 Martin Place
Sydney NSW 2000
sydney@architectus.com.au

architectus™

Photomontage - Bligh Street



Existing



Proposed

4-6 Bligh Street, Sydney


Drawing:
Drawing no: PP3001
Issue:
Scale @ A1:
Date 20/07/17




Architectus Sydney
Level 18 MLC Centre
19 Martin Place
Sydney NSW 2000
sydney@architectus.com.au

architectus™


Shadow Analysis - Winter Solstice - 21st June

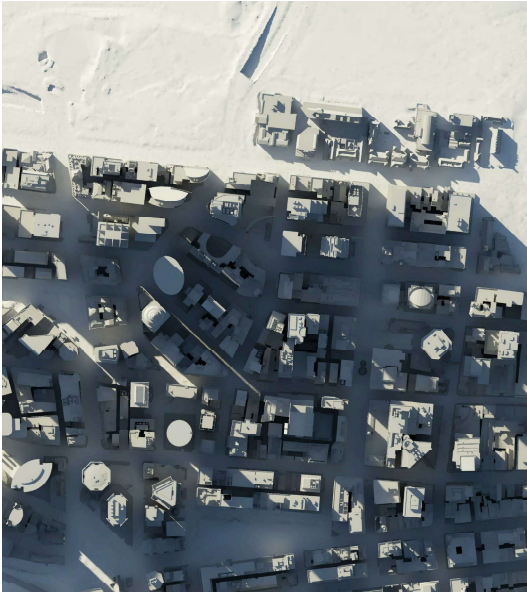

Existing 9:00am

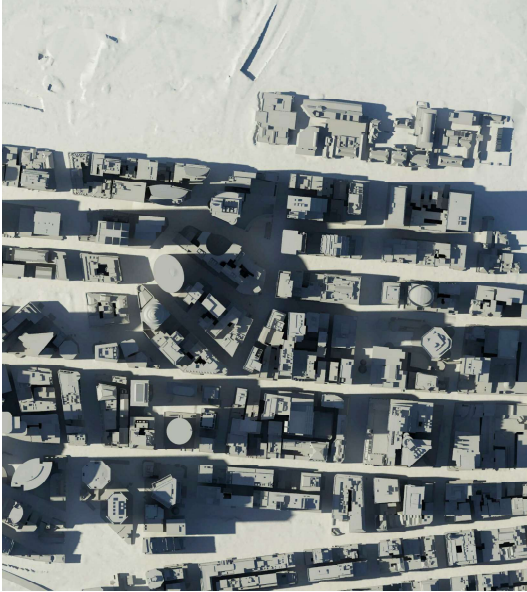

Existing 12:00pm

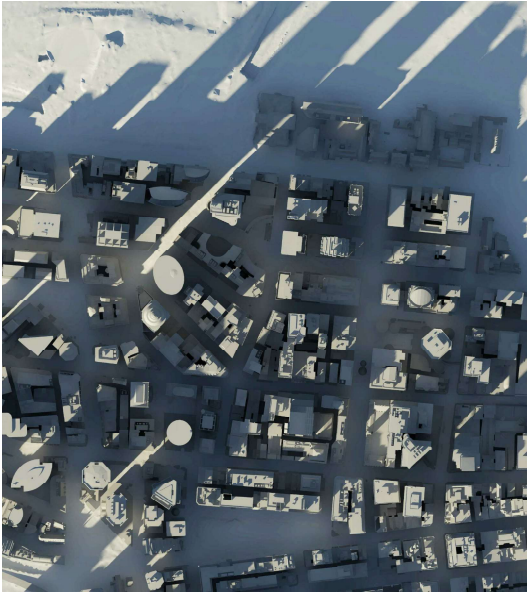

Existing 3:00pm



Proposed 9:00am



Proposed 12:00pm



Proposed 3:00pm

4-6 Bligh Street, Sydney

Shadow Analysis - Winter Solstice

PP3002

Drawing no:
Issue:
Scale @ A1:
Date

01/09/17




Architectus Sydney
Level 18 MLC Centre
19 Martin Place
Sydney NSW 2000
sydney@architectus.com.au

architectus™

Shadow Analysis - Equinox - 23rd September



Existing 9:00am

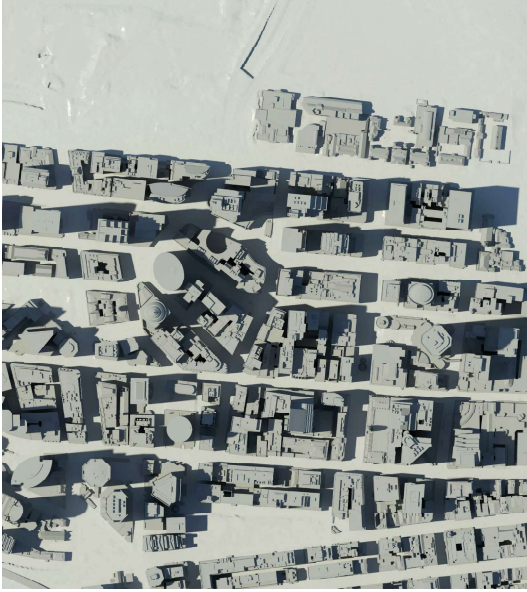

Existing 12:00pm




Existing 3:00pm



Proposed 9:00am



Proposed 12:00pm

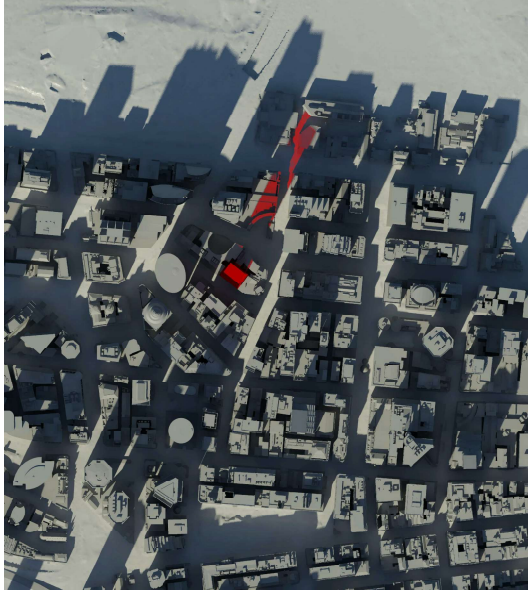

Proposed 3:00pm

4-6 Bligh Street, Sydney

Shadow Analysis - Equinox
PP3003

Drawing no:
Issue:
Scale @ A1:
Date

01/09/17



Architectus Sydney
Level 18 MLC Centre
19 Martin Place
Sydney NSW 2000
sydney@architectus.com.au

architectus™


Shadow Analysis - Summer Solstice - 21st December



Existing 9:00am



Existing 12:00pm

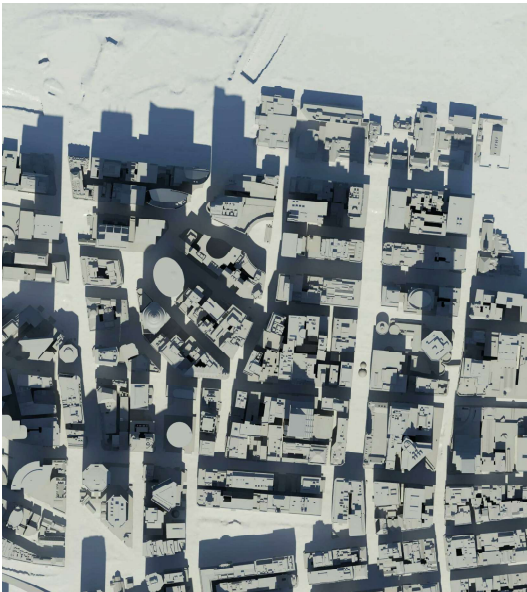

Existing 3:00pm



Proposed 9:00am



Proposed 12:00pm



Proposed 3:00pm

4-6 Bligh Street, Sydney

Shadow Analysis - Summer Solstice
PP3004

Drawing no:
Issue:
Scale @ A1:
Date


01/09/17




Architectus Sydney
Level 18 MLC Centre
19 Martin Place
Sydney NSW 2000
sydney@architectus.com.au

architectus™


Shadow Analysis - Chifley Square - 14th April

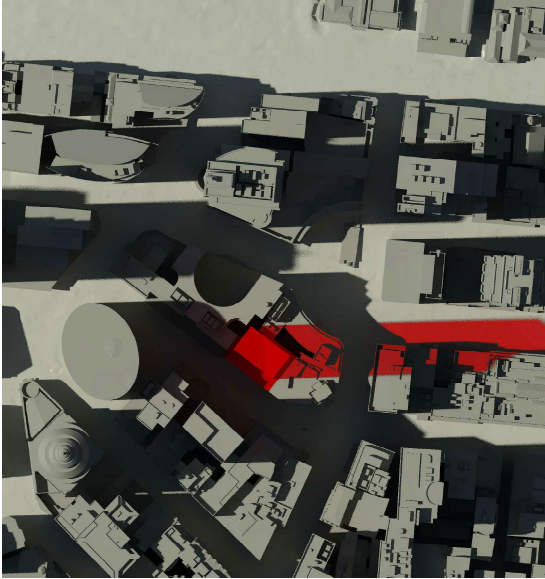

Proposed 12:00pm

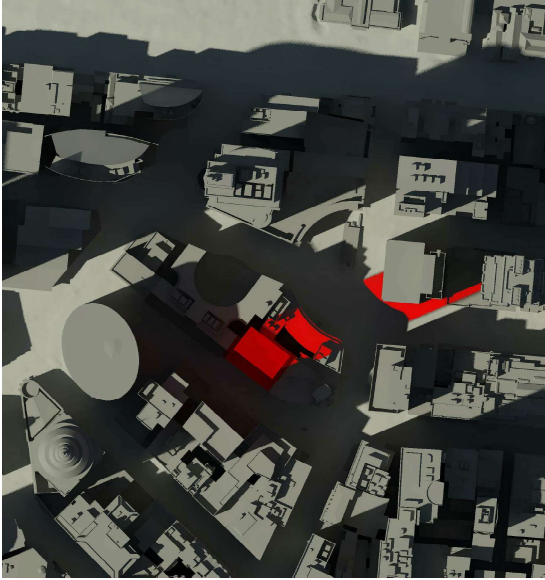

Proposed 1:00pm

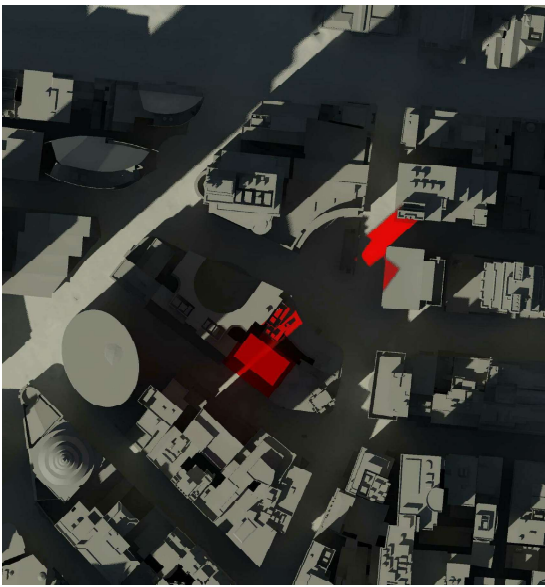

Proposed 2:00pm

4-6 Bligh Street, Sydney

Shadow Analysis - Chifley Square
PP3005
Drawing no:
Issue:
Scale @ A1:
Date

01/08/17



Architectus Sydney
Level 18 MLC Centre
19 Martin Place
Sydney NSW 2000
sydney@architectus.com.au

architectus[™]