

DESIGN PRINCIPLES

- Establish welcoming and legible public entry to the site
- Provide shared vehicular and pedestrian access to contribute to the fine grain of the surrounding area
- Establish generous green publicly accessible space for multifunctional
- Provide a comfortable family area
- Provide secondary pedestrian connections with courtyard seating
- Vehicular entry to basement carpark located above 1 in 100 year flood level

PUBLIC REALM

- Link secondary pedestrian connections to future possible pathway through Lambert Park site to Marion Station
- Retain existing Brush Boxes where possible
- Revegetate existing degraded bank with native species to support habitat corridor along Greenway in consultation with Council's Greenway coordinator
- Establish new street trees
- Strengthen pedestrian connection to Railway underpass
- Enhance safety along Lords Road and create a more pedestrian friendly connection between Kegworth Public School and the railway underpass

LEGEND



EXISTING TREES TO BE RETAINED



SHARED PEDESTRIAN **VEHICULAR ZONE**

SECONDARY

CONNECTION







EXISTING RAILWAY UNDERPASS IS AN IMPORTANT CONNECTION NODE AND CAN BE ENHANCED WITH LANDSCAPE TREATMENTS



EXISTING DEGRADED VEGETATION ADJOINING TO RAILWAY TRACK WILL BE REVEGETATED USING NATIVE SPECIES SUPPORTING



THEIR CONDITIONS WILL BE IMPROVED DUE TO THEIR LOCATION IN FRONT GARDENS



RESIDENTIAL GARDENS AND COURTYARDS WILL FACE DAVIES LANE



REES WILL BE INCORPORATED INTO LORDS ROAD NATURE STRIPS. EASTERN SIDE OF LORDS PUBLIC SCHOOL






ARCHITECT

PLATINO



www.umbaco.com.au

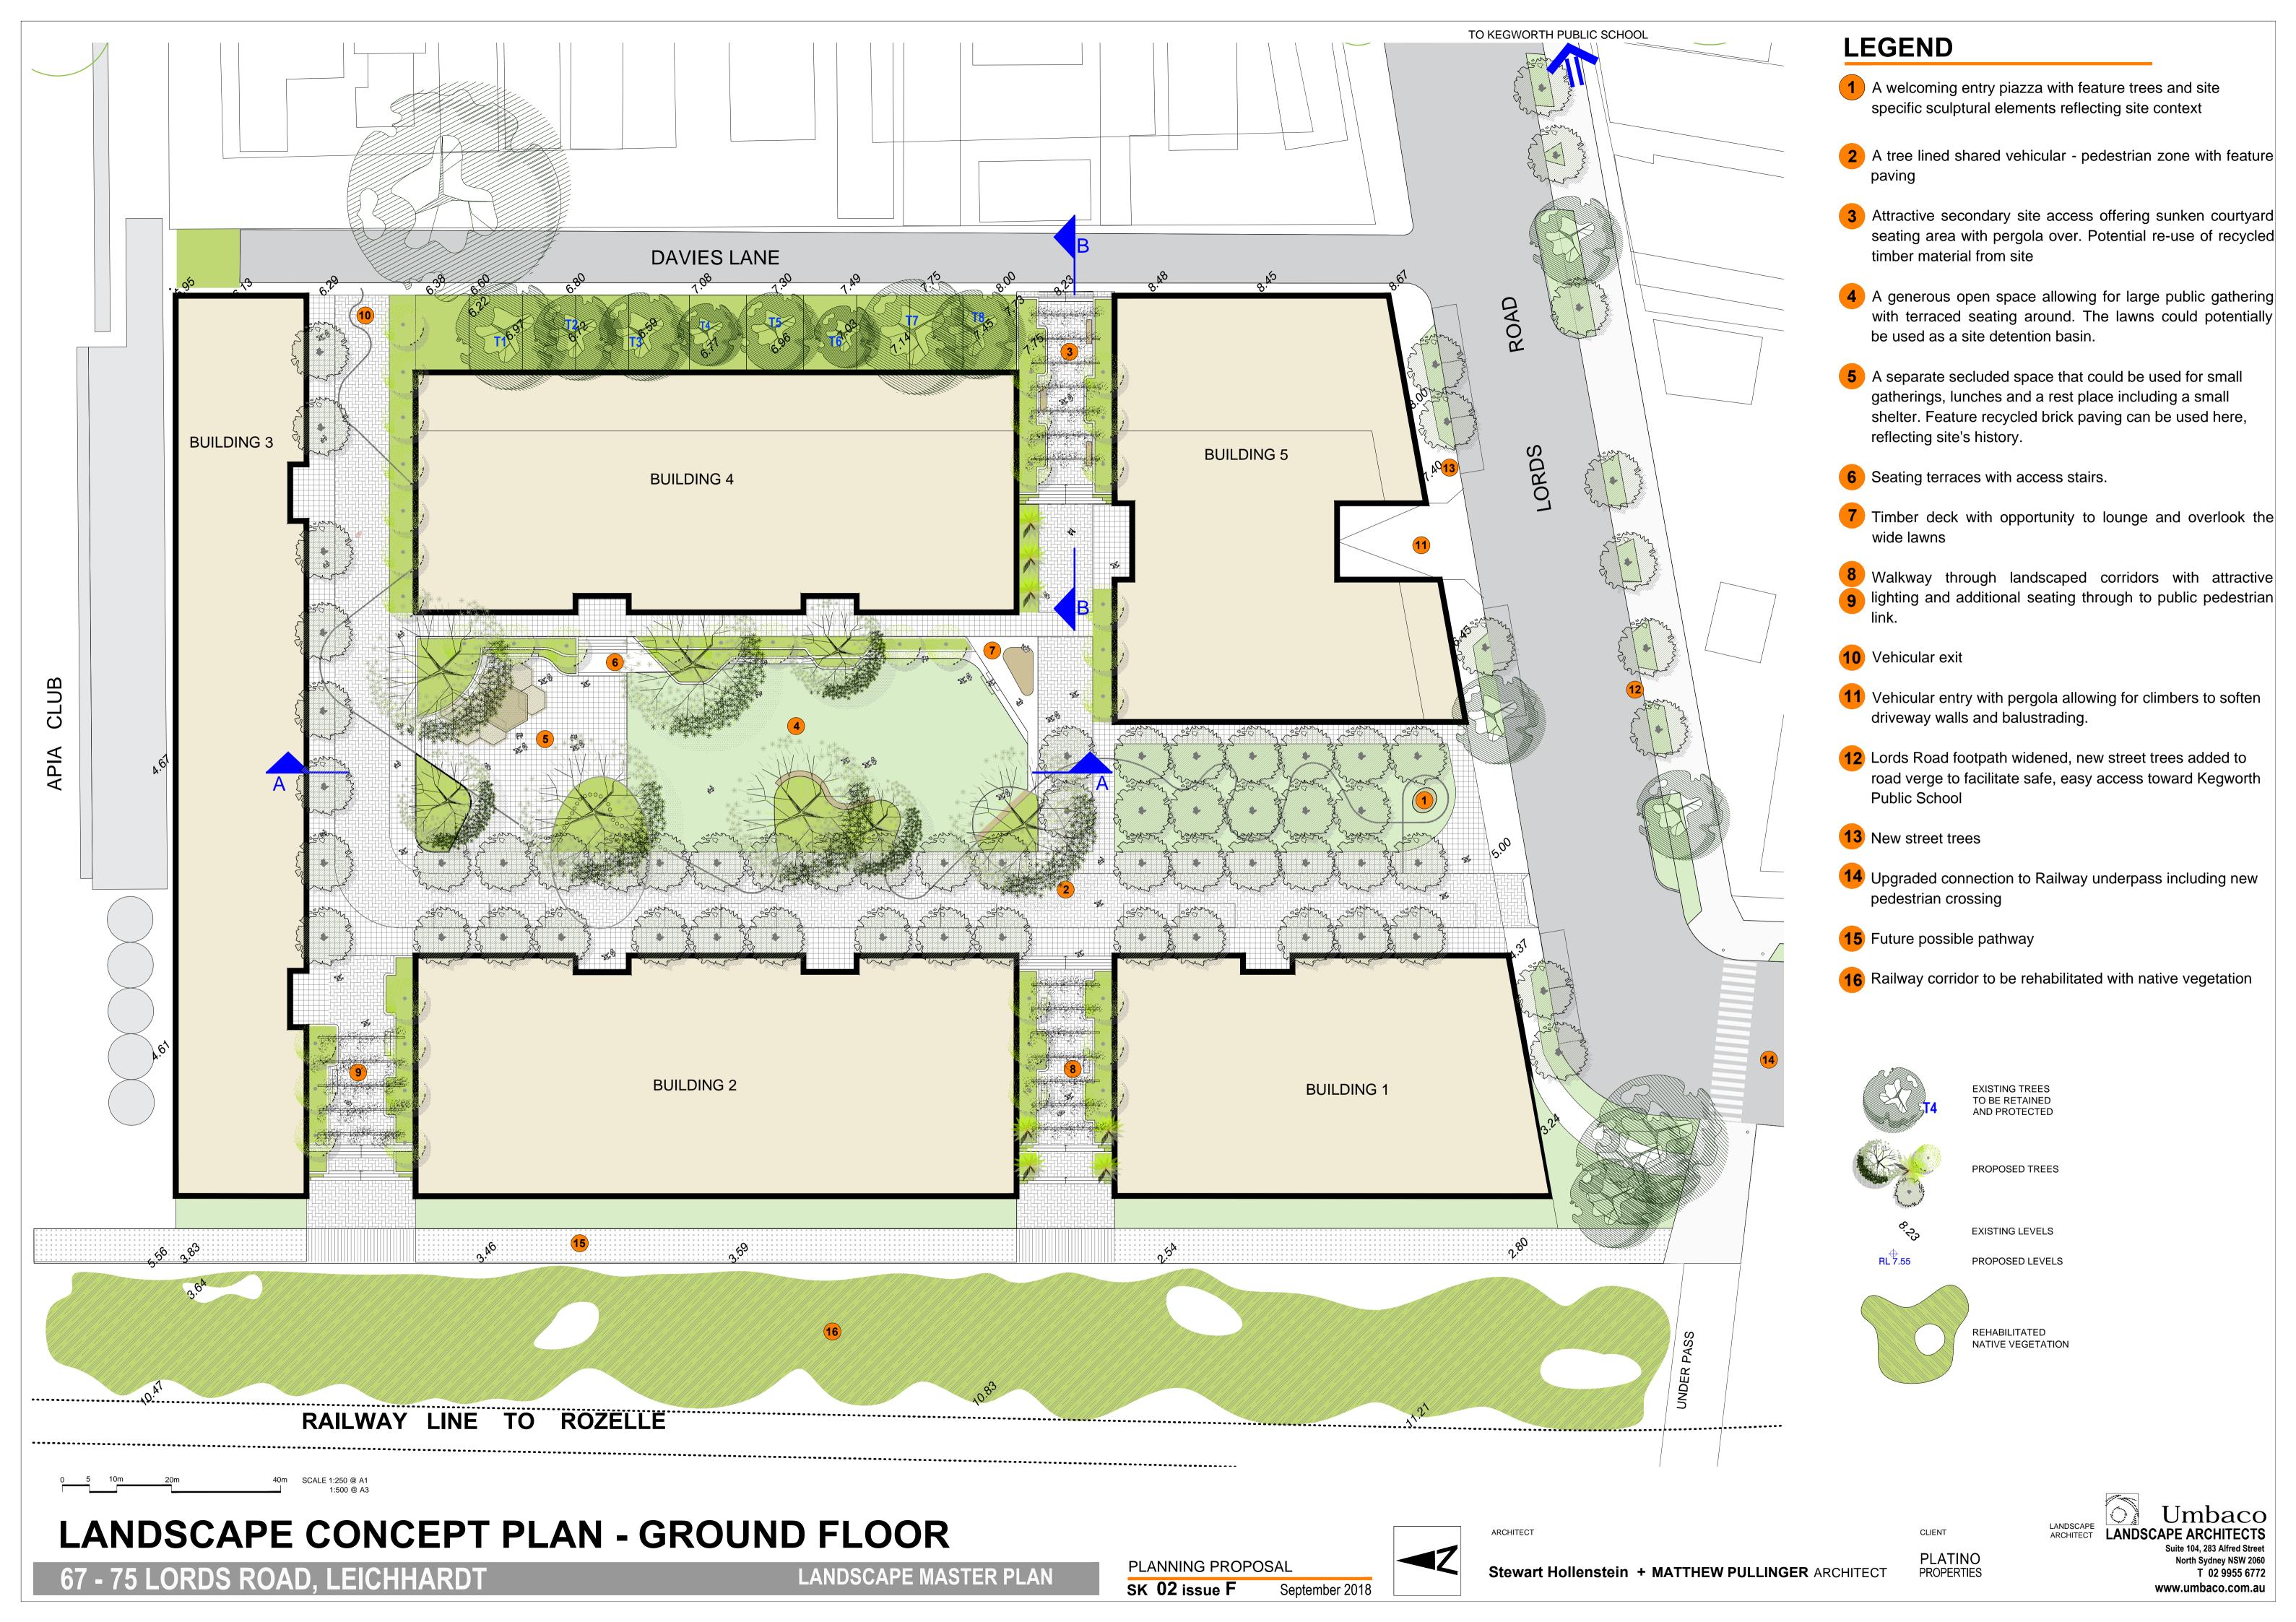




SECTION A 1:100 @ A1 1:200 @ A3




A generous open space with terraced seating around and opportunity for large public gathering (Clemton Park Village)




Street furniture and public elements with industrial feel will be designed

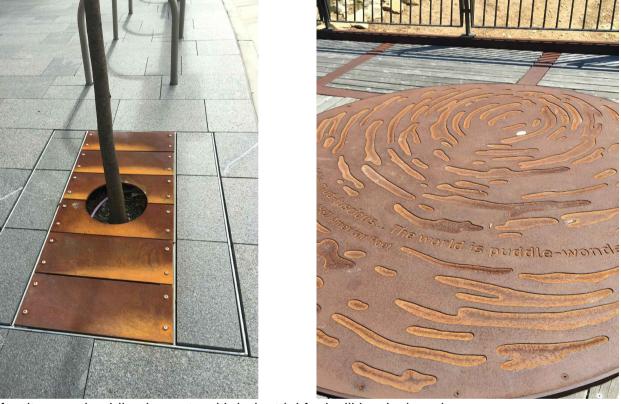

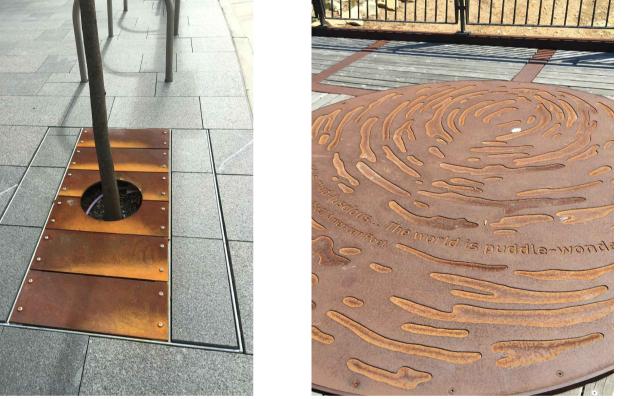



Pavings will delineate pedestrian and vehicular traffic and provide functional framework to elements

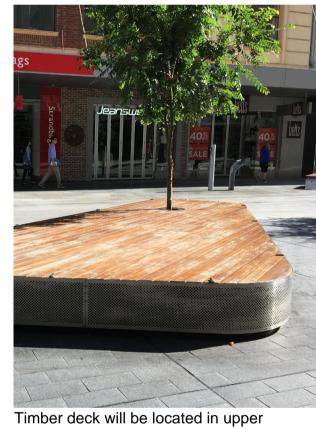


corner of piazza



A formal entry piazza will feature trees such as Olives or Lemon trees

SK 03 issue F

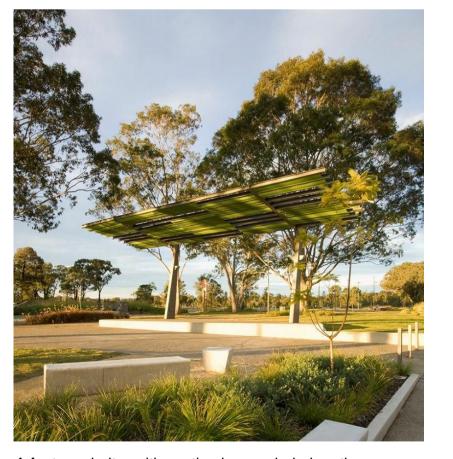

A feature shelter with seating in a secluded northern corner of public open space

ARCHITECT



site's history (Artworks by Jane Cavanough) Local artists could be commissioned to deliver art works.




SECTION B 1:50 @ A1 1:100 @ A3



Public art and landscape features could reflect site history



Paving in courtyards could be recycled

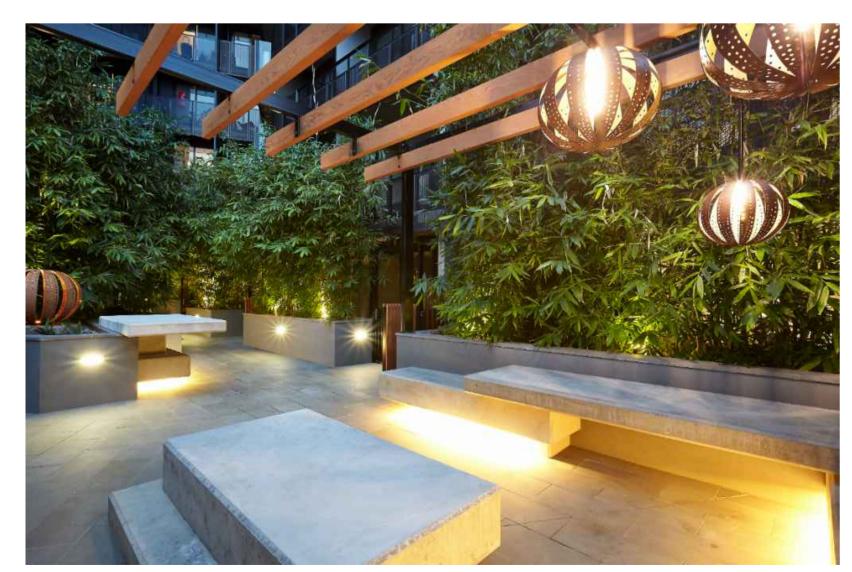


Courtyard like atmosphere can be created in transitional corridors using feature lighting and seating




Shade loving plants will be thriving in sheltered corridors flanking the stairs



Climbers could be used to cover walls

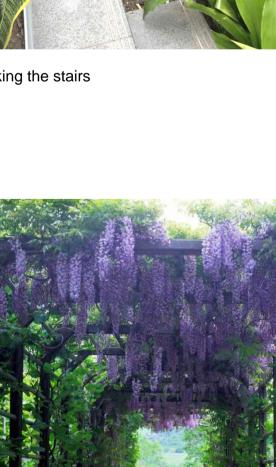

Wisteria will have a cooling effect trailed over pergola

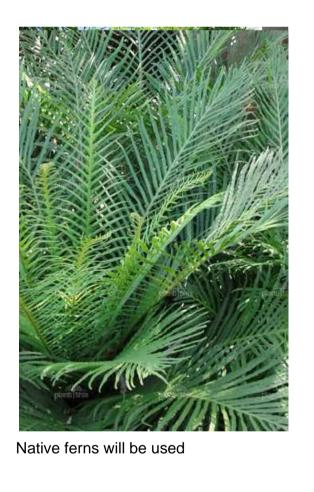



Steps will be landscaped



Existing timber trusses could be re-used for landscape construction in public space



North Sydney NSW 2060

www.umbaco.com.au

T 02 9955 6772



Umbaco
LANDSCAPE ARCHITECTS

2 14 40 29 Alfred Street

SK 05 issue F

PROPOSED PLANT SPECIES FOR RESPECTIVE AREAS

SHELTERED COURTYARDS AND STAIRWAYS



































INTERNAL PUBLIC SPACE



GOLDEN CANE PALMS




AGAVE







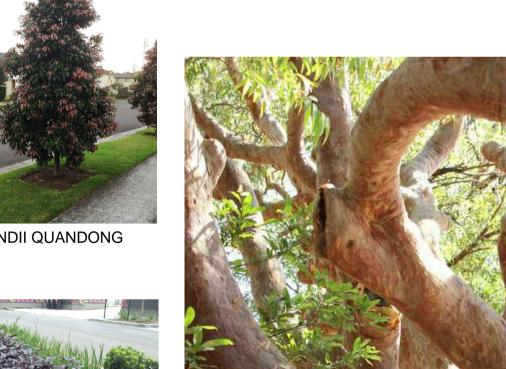













VARIOUS HEDGES













PLANT SCHEDULE / ROOF TOP GARDENS

PLANT SCHEDULE PUBLIC SPACES

SMALL/ MEDIUM FEATURE TREES up to 10 m mature height

Sydney Red Gum

Lemon Scented Gum

Lemon Scented Myrtle Golden Cane Palm Blueberry Ash

Eumundii Quandong

Evergreen Magnolia

Redback Ginger

Zebra Plant

Jade Plant

Gymea Lily

Rhapis Palm

Rosemary

King Fern

Lily Turf

Dwarf Philodendron

Red Philodendron

Cardboard Plant

Wonga Wonga Vine

Lemon thyme

Star Jasmine

VAriegated Ginger

Olive Tree PLANTS (up to 2 m 10 m

2-4 m

3 m 3 m

3 m 4-6 m

2 m

2 m

0.6 m

1 m

0.6 m

3 m

1 .5 m

1.5 m

3 m

1 m 0.5 m

3 m 3-4 m

1.5 m

0.1 m

0.3 m 0.5 m

3 m

0.3 m

2 m

1 m

LARGE TREES up to 25 m mature height

Eucalyptus citriodora

Alpinia Zerumbet 'variegata'

Doryantehs excelsa / palmer

Philodendron Zanadu

Philodendron 'Rojo Congo

Yucca elephantiphes 'Silver Star

Dichondra repens 'Silver Fall'

Tulbaghia violacea Silver Lace

Liriope 'Evegreen Giant'

Pandoera jasminoides

Thymus citriodorus

Calathea zebrina

Crassula ovata

Rhapis Excelsa

Rosmarinus officinalis

Zamia furfuracea

Botanical name	Common name	mature spread
SMALL/ MEDIUM FEATURE TREE	S up to 8m mature height	
Citrus limon Eureka	Lemon Tree	3m
Citrus hystrix	Kaffir Lime	3m
Dracena draco	Dragon Tree	3 m
Olea sp	Olive Tree	4-6 m
Hibiscus tiliaceus	Hibiscus	4 m
Magnolia 'Little Gem'	Evergreen magnolia	4-6 m
Plumeria acutifolia	Frangipani	6-8 m
SHRUBS/ PERENNIALS/ FEATUR	E PLANTS (up to 2 m mature	e hight)
Agave attenuata	Agave	0.7 m
Alcanthera imperialis 'Rubra'	Alcanthera bromeliad	1 m
Anigozanthos Big Orange	Kangaroo Paw	1.2 m
Aloe cultivars	Aloe	2 m
Banksia ericifolia Cherry Candles	Dwarf Heath Banksia	1 m
Baeckea virgata	Twiggy Heath Myrtle	0.5 m
Doryanthes palmeri	Gymea Lily	1.8 m
Eriostemon myoporoides	Wax Flower	1.2 m
Carissa macrocarpa	Natal Plum	1 m
Crassula ovata	Jade Plant	0.6 m
Helichrysum petiolare	Licorice Plant	0.5 m
Metrosideros thomasii	NZ Christmas Bush	2.5 m
Strelitzia reginae / parvifolia	Bird of paradise	2 m
Yucca elephantiphes 'Silver Star'	Yucca	3-4 m
Zamia furfuracea	Cardboard Plant	1.5 m
Herbs and edible shrubs		
GROUNDCOVERS/ CLIMBERS		
Dichondra repens 'Silver Fall'	Silver Dichondra	0.1 m
Hardenbergia violacea	Happy Wanderer	1.5 m
Bougainvillea Scarlet Ohara	Bougainvillea	5 m
		-

PLANT SCHEDULE / STREETSCAPE

Botanical name	Common name	mature spread
STREET TREES up to 20 m mature	height	
Lophostemon confertus	Brushbox	15 m
Tristaniopsis laurina 'Luscious'	Water Gum	4 m
SHRUBS AND FEATURE PLANTS (up to 2-3 m height	
Alternathera 'Little Ruby'	Purple leaf Alternathera	1 m
Doryanthes excelsa	Gymea Lily	2 m
Furcraea foetida variegata	Gyant Cabuya variegated leaf	2 m
Philodendron Xanadu	Dwarf Philodendron	1.5 m
Westringia fruticosa	Coastal Rosemary	1 m
GROUNDCOVERS/ NATIVE GRAS		
Dietes vegeta	Dietes	1 m
Liriope Giant	Liriope	0.3 m
Lomandra Tanika	Dwarf Lomandra	0.5 m
Neomaralica gracilis	Walking Iris	0.5 m



www.umbaco.com.au