


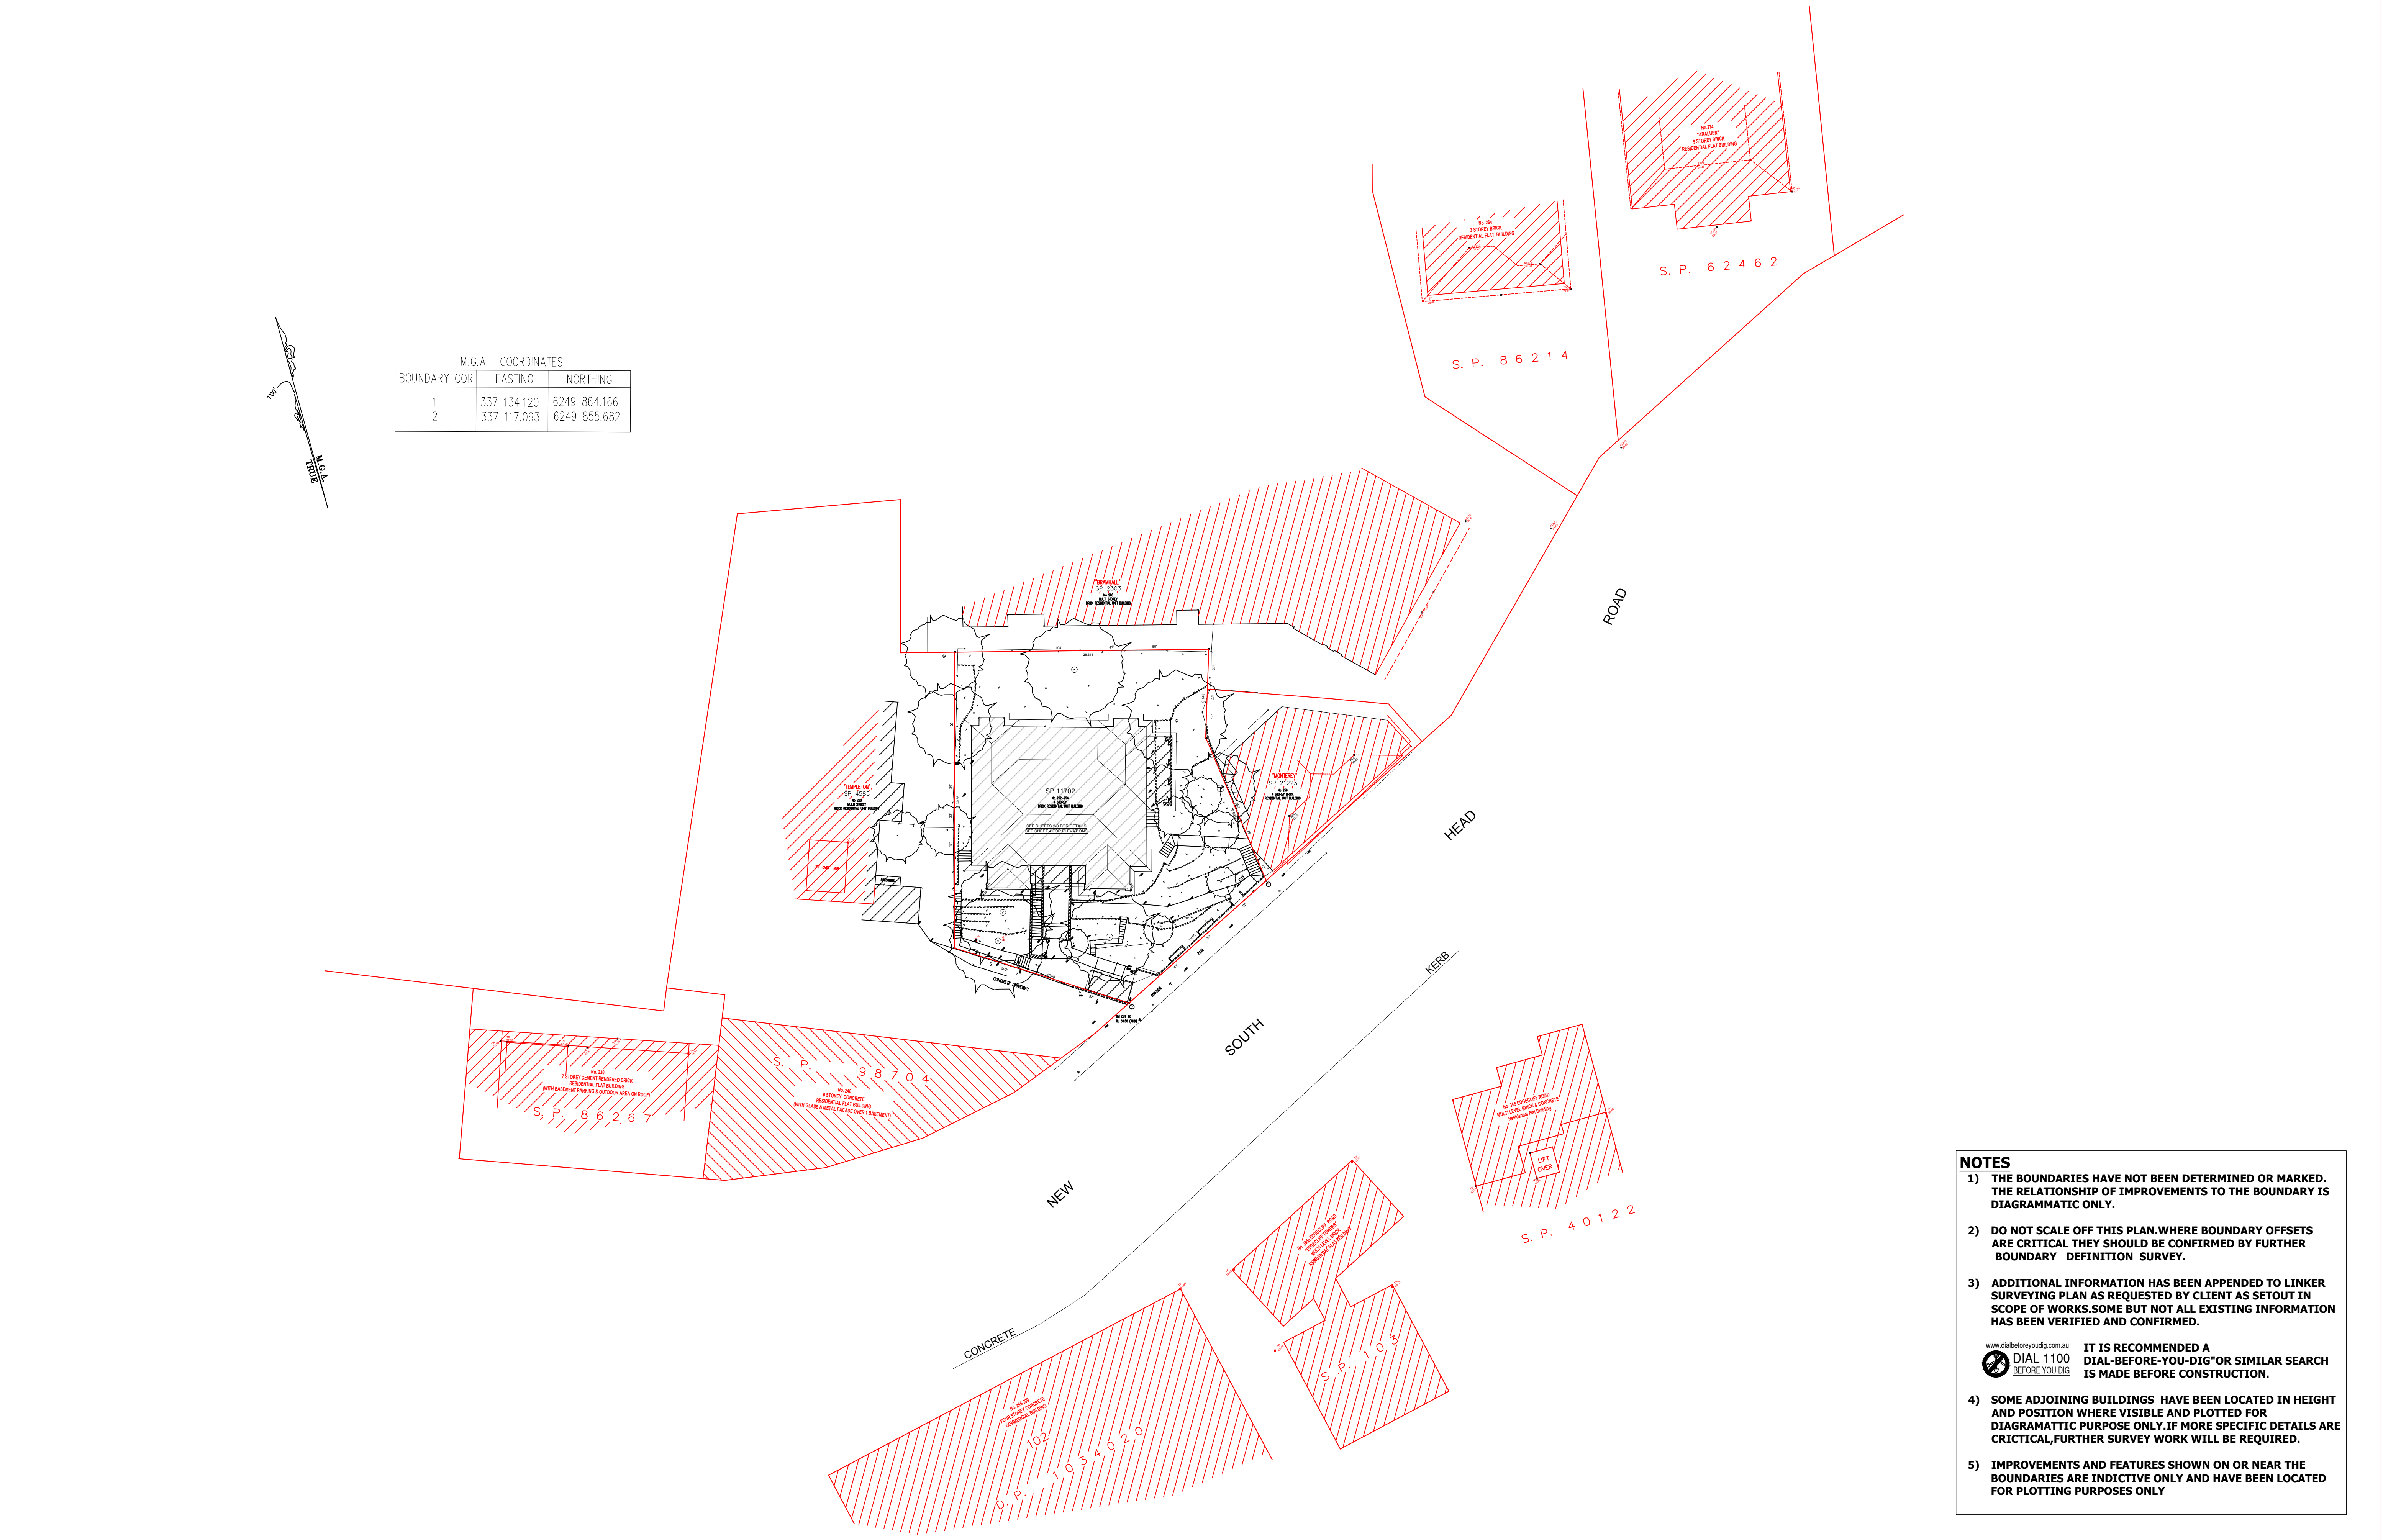

M.G.A. COORDINATES		
BOUNDARY COR	EASTING	NORTHING
1	337 134.120	6249 864.166
2	337 117.063	6249 855.682

- NOTES**
- 1) THE BOUNDARIES HAVE NOT BEEN DETERMINED OR MARKED. THE RELATIONSHIP OF IMPROVEMENTS TO THE BOUNDARY IS DIAGRAMMATIC ONLY.
 - 2) DO NOT SCALE OFF THIS PLAN WHERE BOUNDARY OFFSETS ARE CRITICAL THEY SHOULD BE CONFIRMED BY FURTHER BOUNDARY DEFINITION SURVEY.
 - 3) ADDITIONAL INFORMATION HAS BEEN APPENDED TO LINKER SURVEYING PLAN AS REQUESTED BY CLIENT AS SETOUT IN SCOPE OF WORKS.SOME BUT NOT ALL EXISTING INFORMATION HAS BEEN VERIFIED AND CONFIRMED.
 - 4) SOME ADJOINING BUILDINGS HAVE BEEN LOCATED IN HEIGHT AND POSITION WHERE VISIBLE AND PLOTTED FOR DIAGRAMMATIC PURPOSE ONLY.IF MORE SPECIFIC DETAILS ARE CRITICAL,FURTHER SURVEY WORK WILL BE REQUIRED.
 - 5) IMPROVEMENTS AND FEATURES SHOWN ON OR NEAR THE BOUNDARIES ARE INDICTIVE ONLY AND HAVE BEEN LOCATED FOR PLOTTING PURPOSES ONLY

www.dialbeforeyoudig.com.au
DIAL 1100 BEFORE YOU DIG
IT IS RECOMMENDED A DIAL-BEFORE-YOU-DIG'OR SIMILAR SEARCH IS MADE BEFORE CONSTRUCTION.