


NOTE: Key Elements (KE) of Future LEP and DCO are Council Meeting - 12 April 2021
 from Chatswood CBD Strategy
 MRV swept path for 3-point turn access into loading dock overlaid

ATTACHMENT 4


AMENDED PLANS
 WILLoughby
 CITY COUNCIL
 21 DEC 2020
 CUSTOMER
 SERVICE
 VICTORIA AVENUE

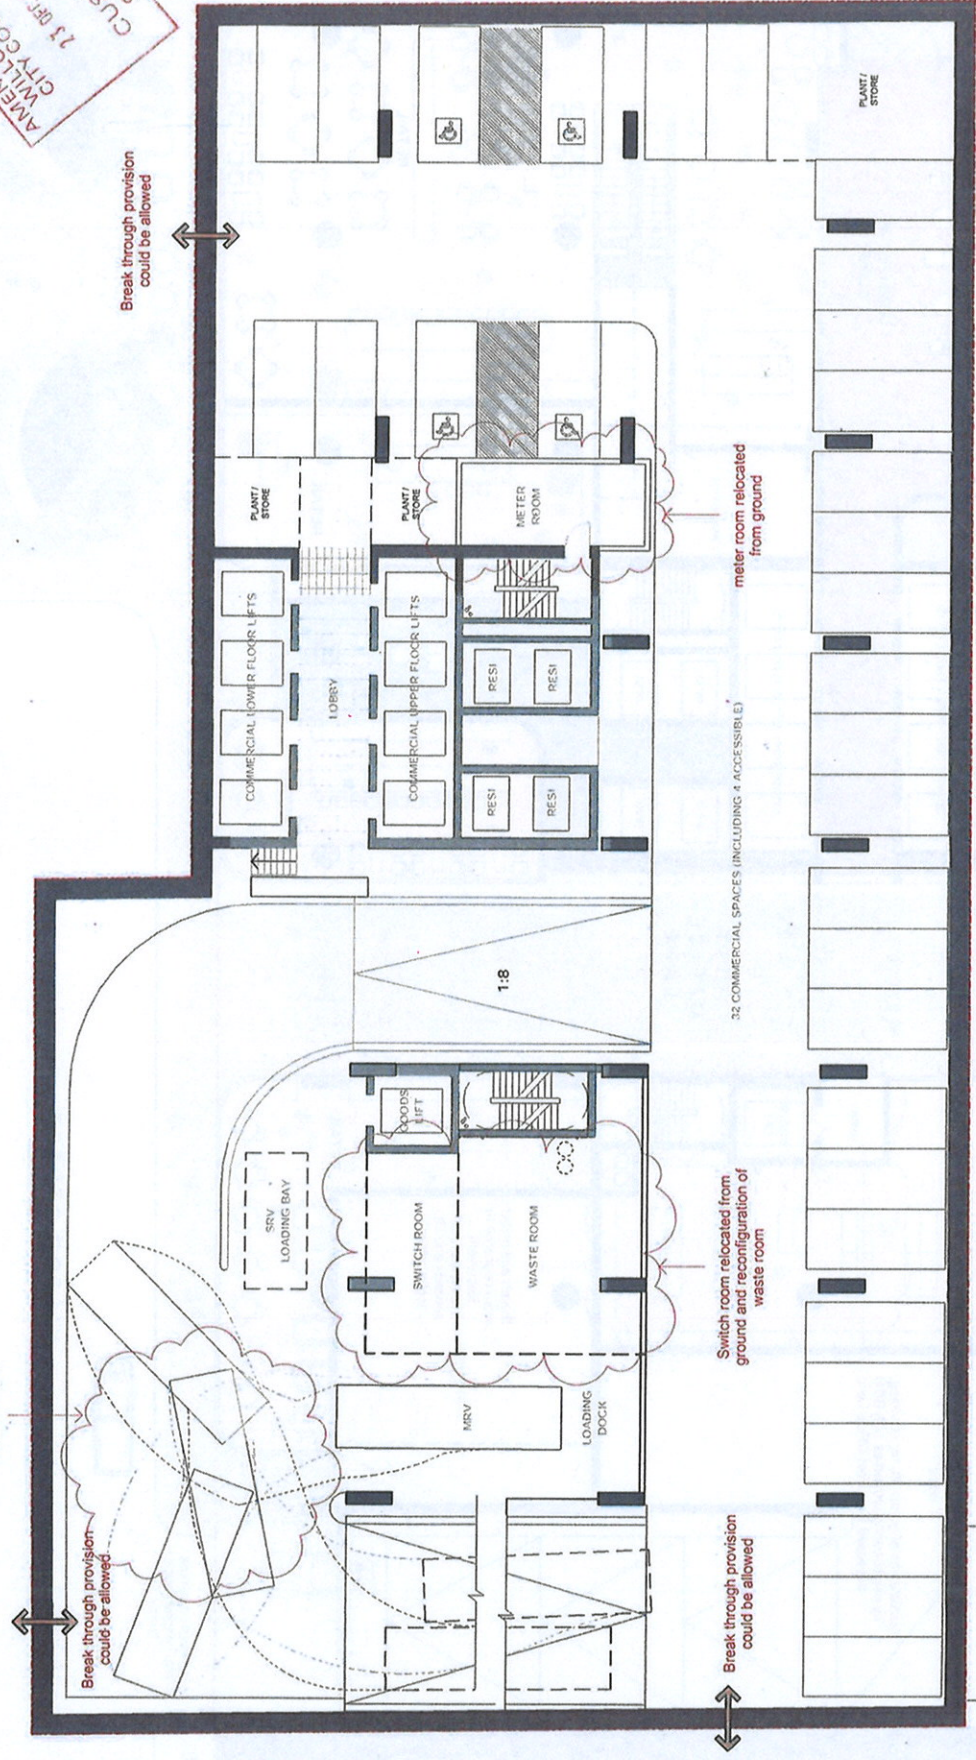




NOTE: Key Elements (KE) of Future LEP and DCP Controls from Chatswood CBD Strategy 2038 are indicated where applicable

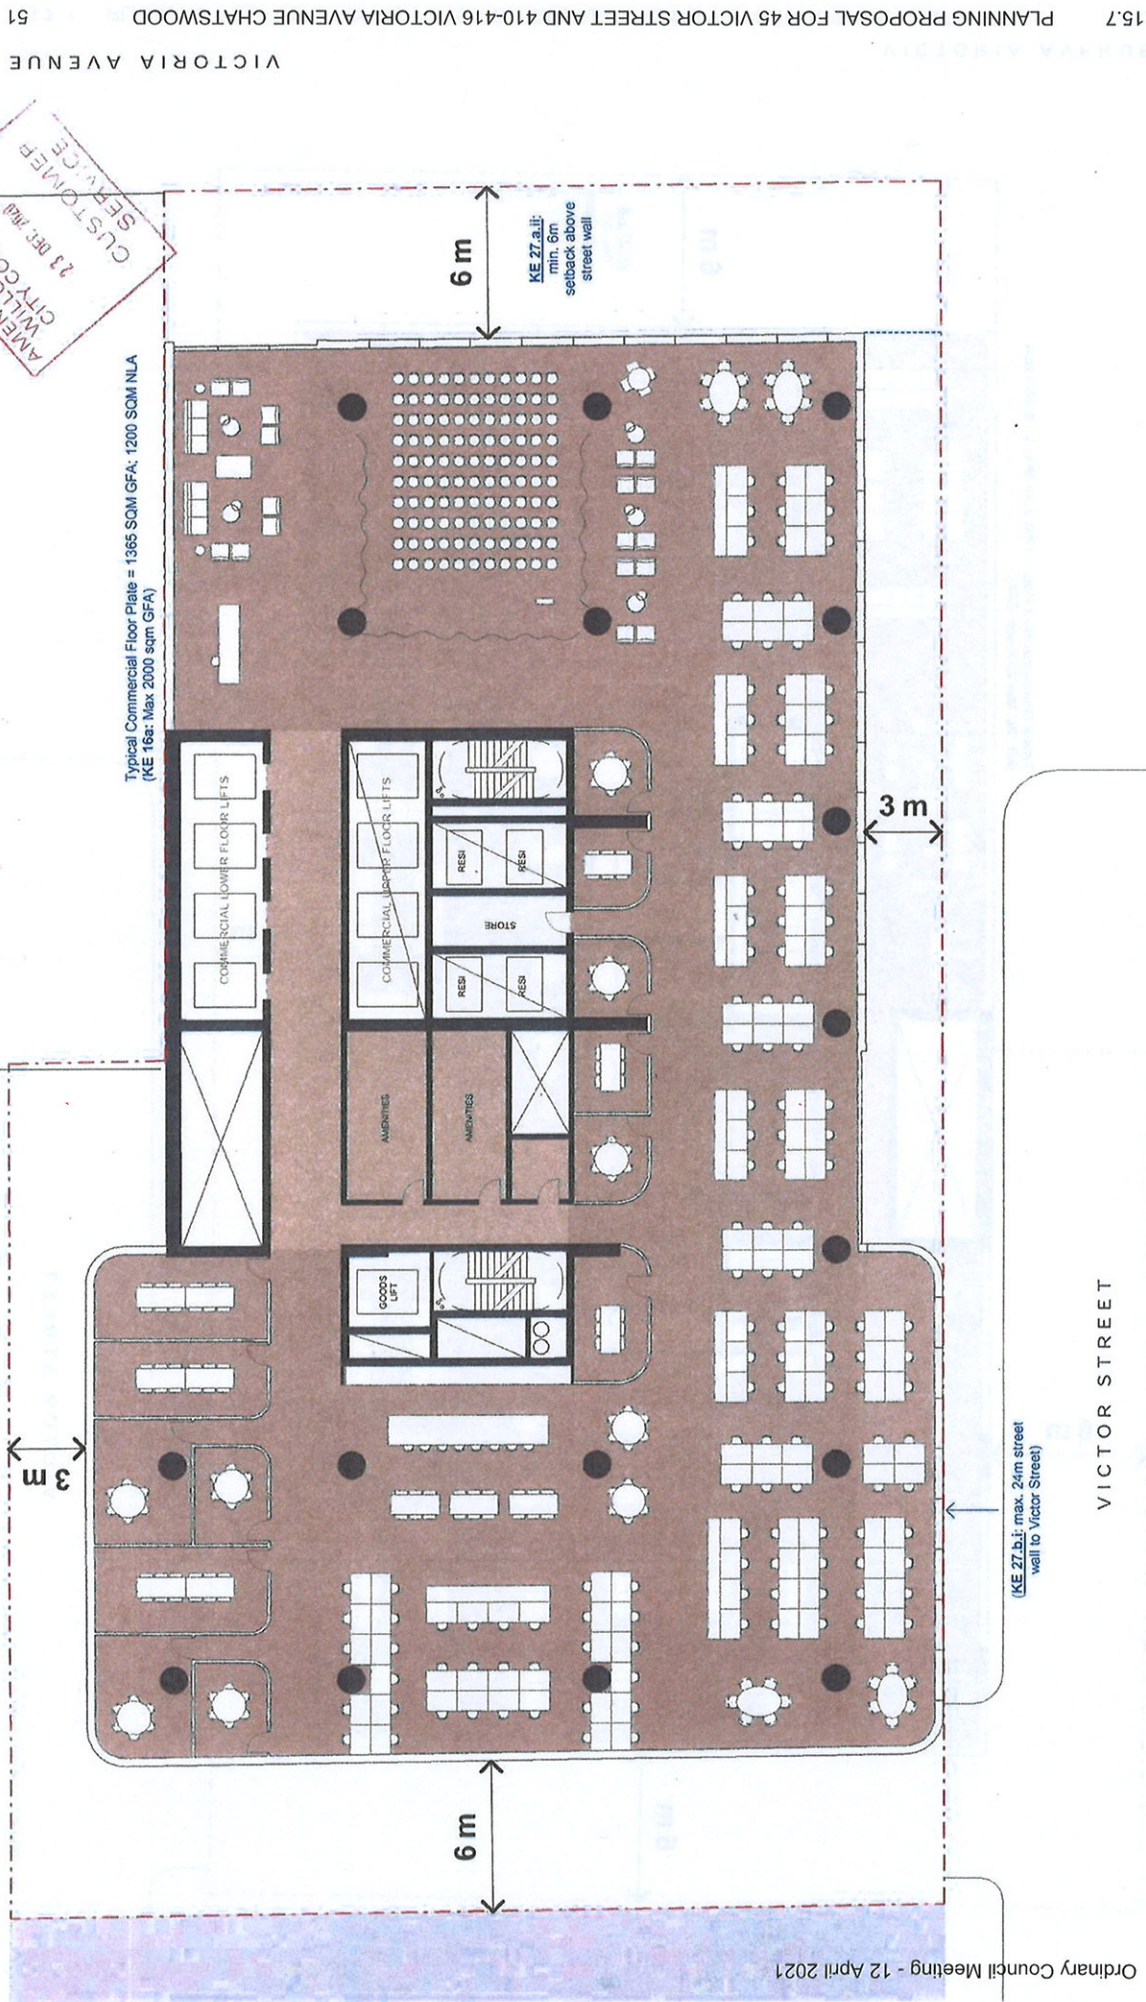

AMENDED PLANS
WILLOUGHBY
CITY COUNCIL
23 DEC 2020
CUSTOMER
SERVICE

Typical Commercial Floor Plate = 1365 SQM GFA; 1200 SQM NLA
(KE 16a: Max 2000 sqm GFA)

COMMERCIAL LOWER FLOOR LIFTS

















3 m

6 m

6 m

3 m

(KE 27.b.i: max. 24m street wall to Victor Street)

VICTOR STREET



Ordinary Council Meeting - 12 April 2021

MIRVAC
DESIGN

Victor Street, Chatswood


Typical Commercial Plan - Lower Levels

SK103


Rev U

Dec 2020

NOTE: Key Elements (KE) of Future LEP and DCP Controls from Chatswood CBD Strategy 2038 are indicated where applicable

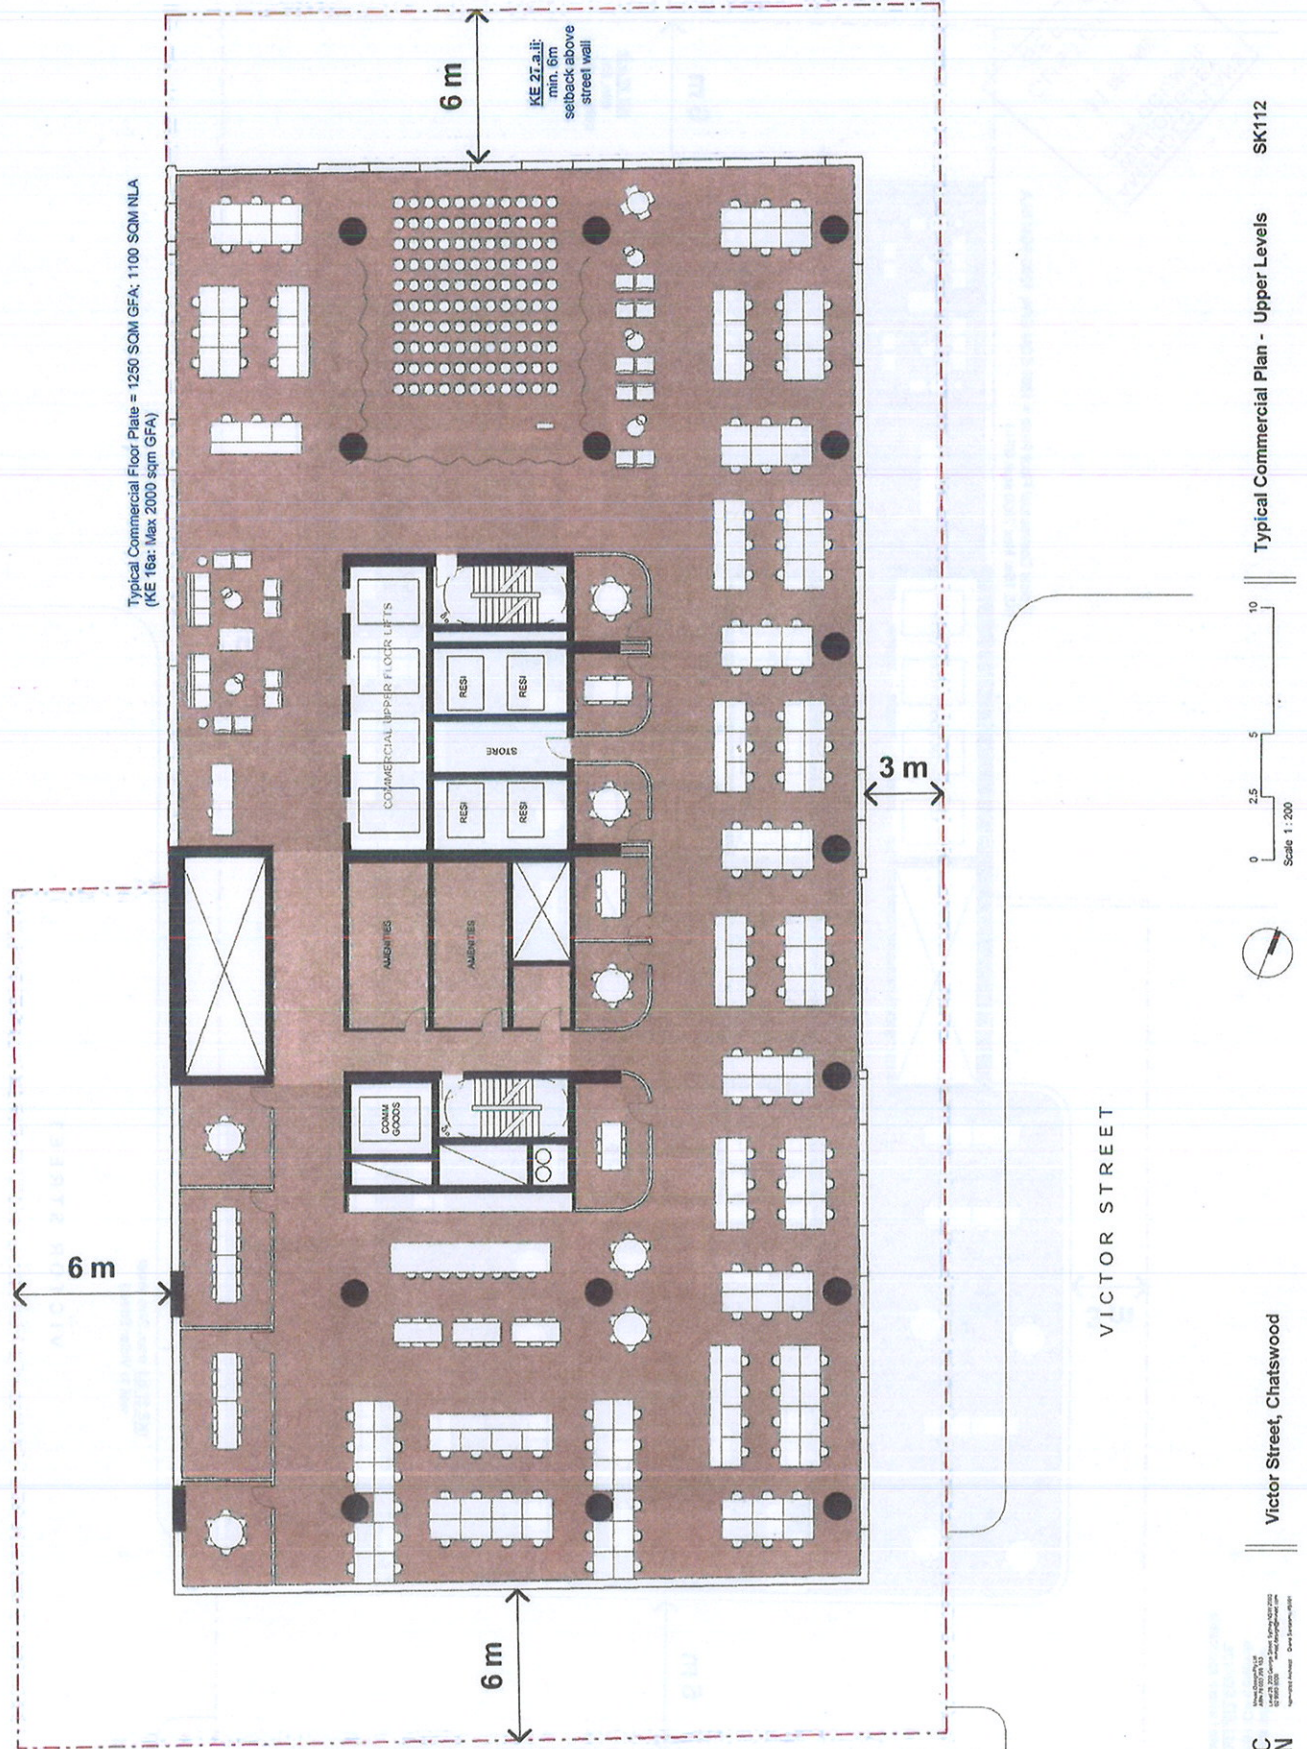




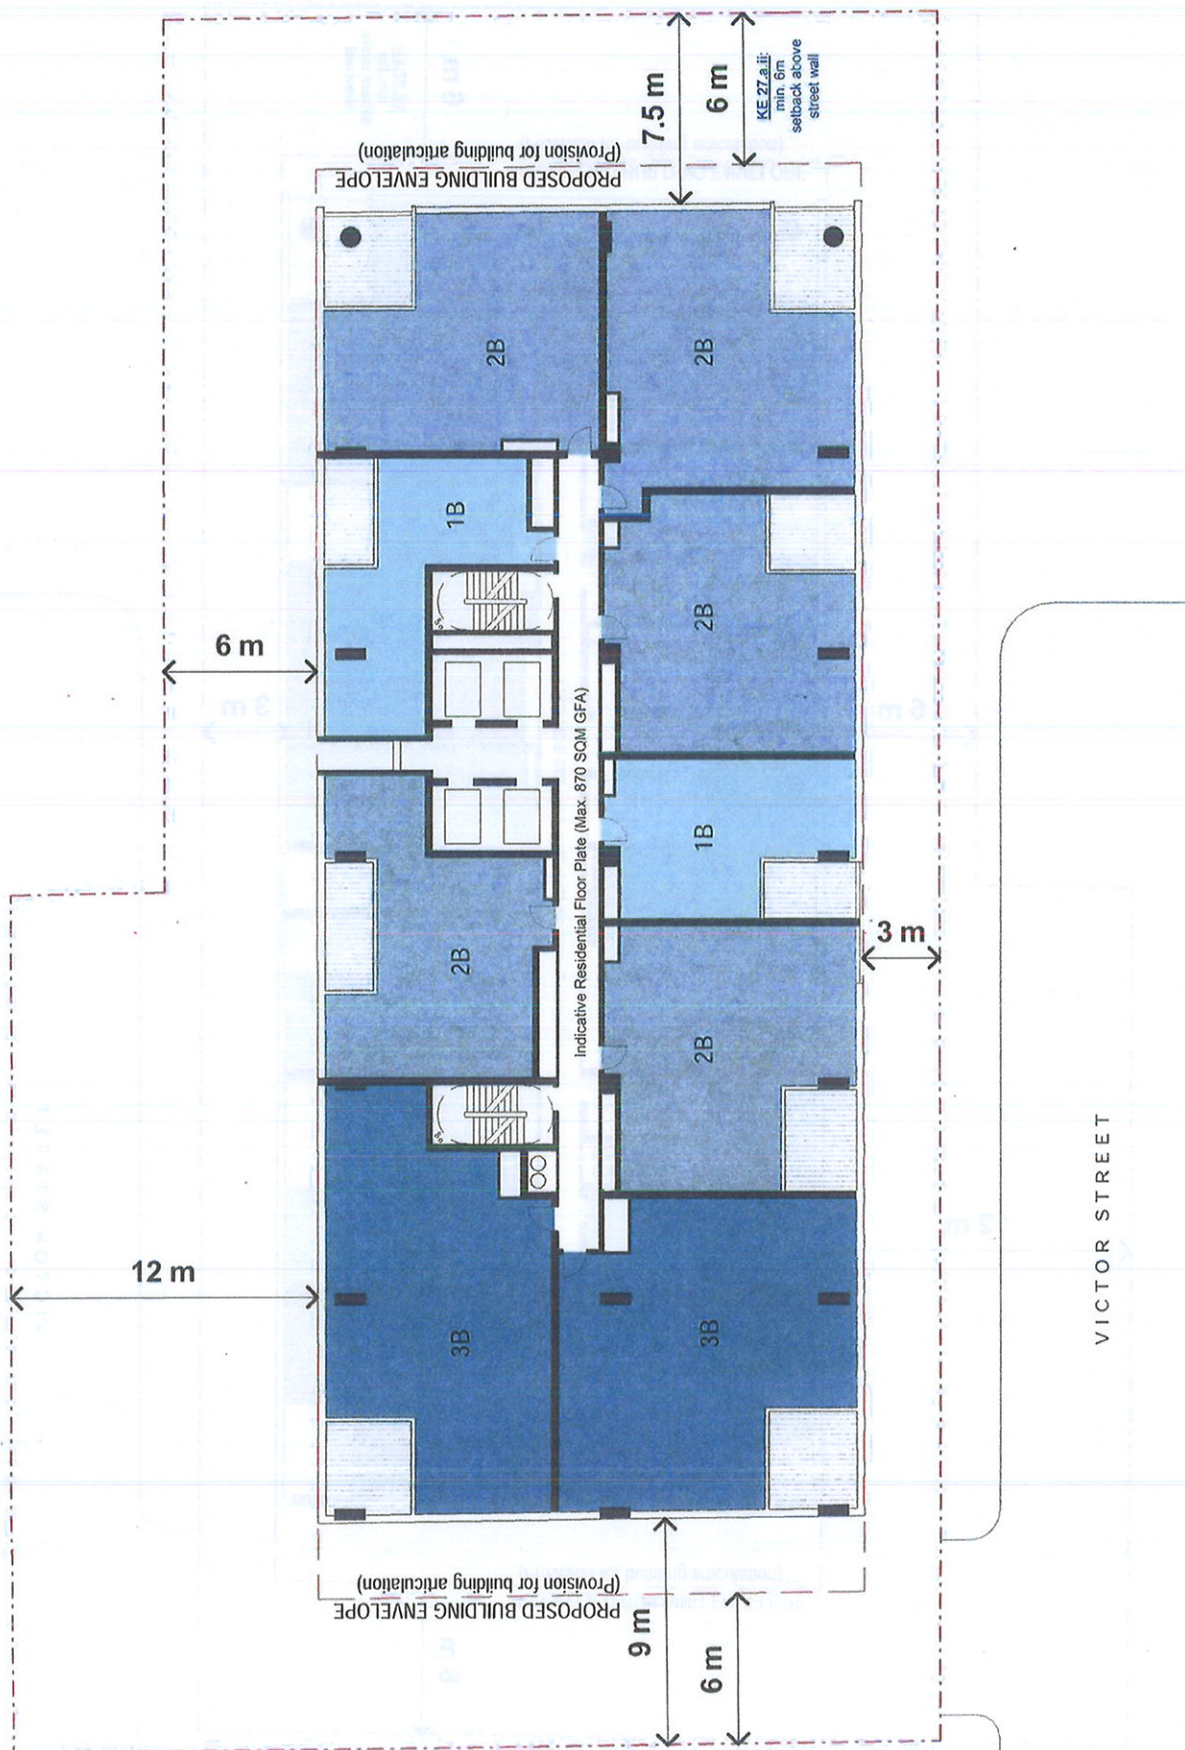

NOTE: Key Elements (KE) of Future LEP and DCP Controls from Chatswood CBD Strategy 2036 are indicated where applicable

NOTE: Key Elements (KE) of Future LEP and DCP Controls from Chatswood CBD Strategy 2038 are indicated where applicable

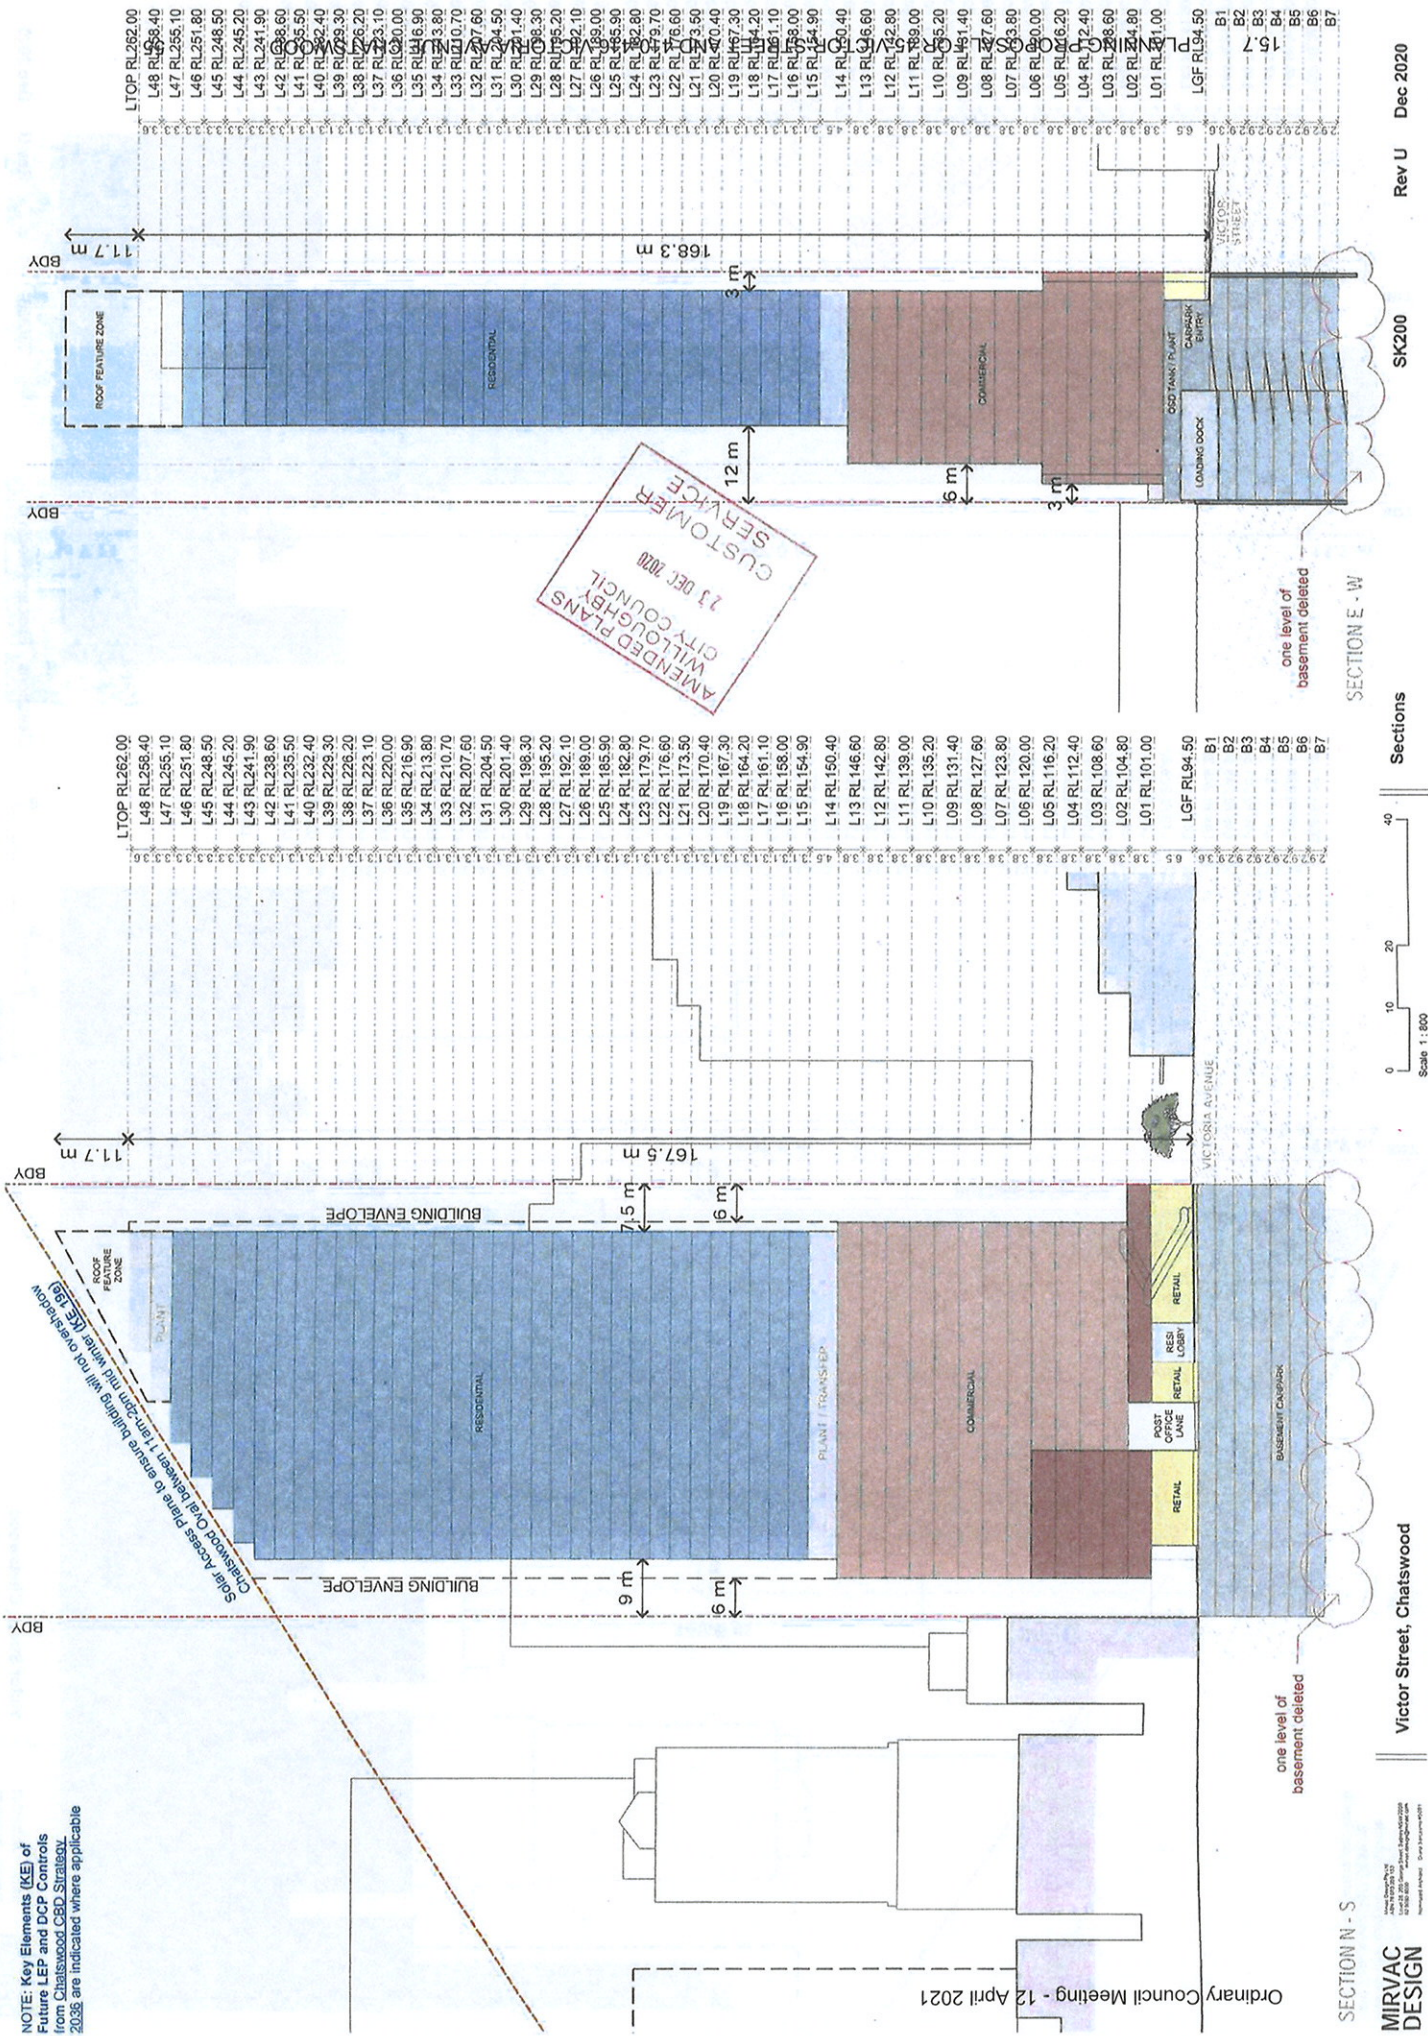



one level of basement deleted

one level of basement deleted

Ordinary Council Meeting - 12 April 2021

NOTE: Key Elements (KE) of Future LEP and DCP Controls from Chatswood CBD Strategy 2036 are indicated where applicable

Solar Access Plans to ensure building will not overshadow Chatswood Oval between 11am-2pm mid winter (KE 136)

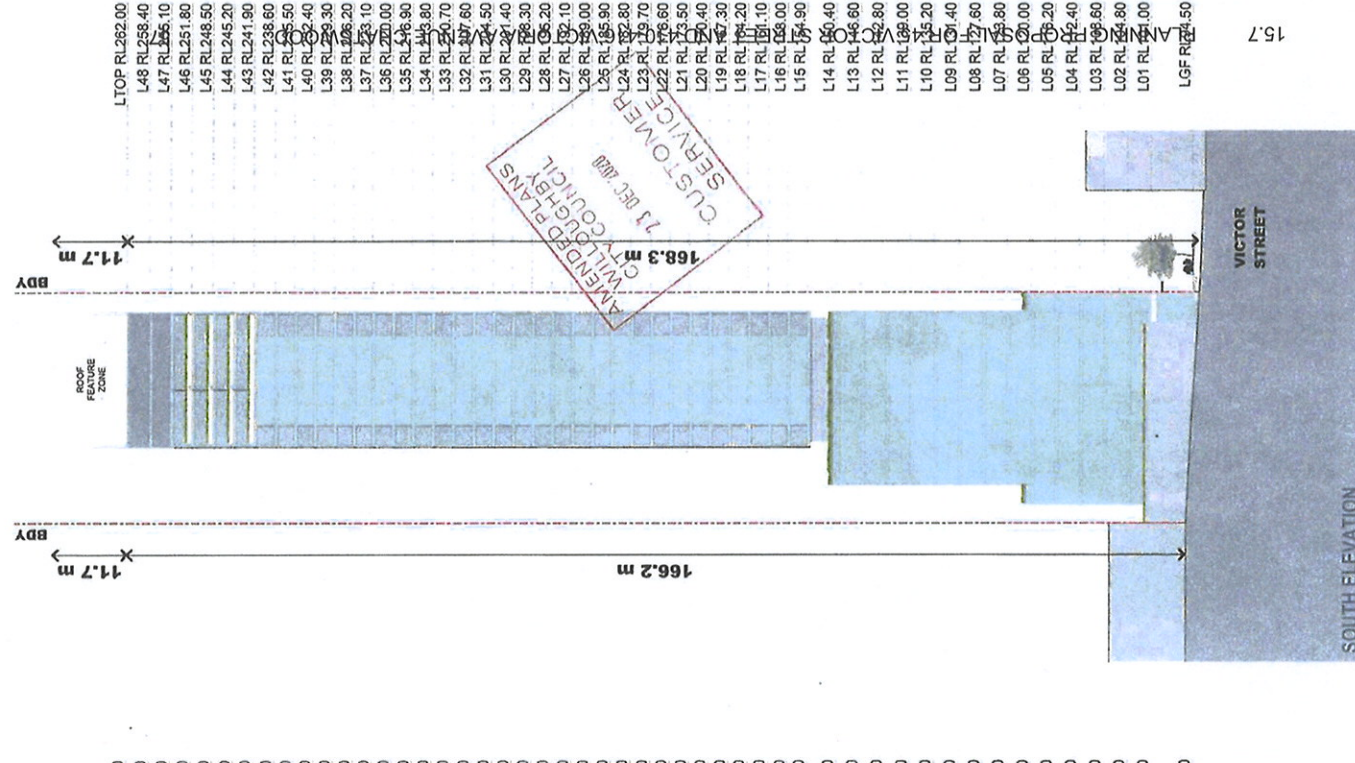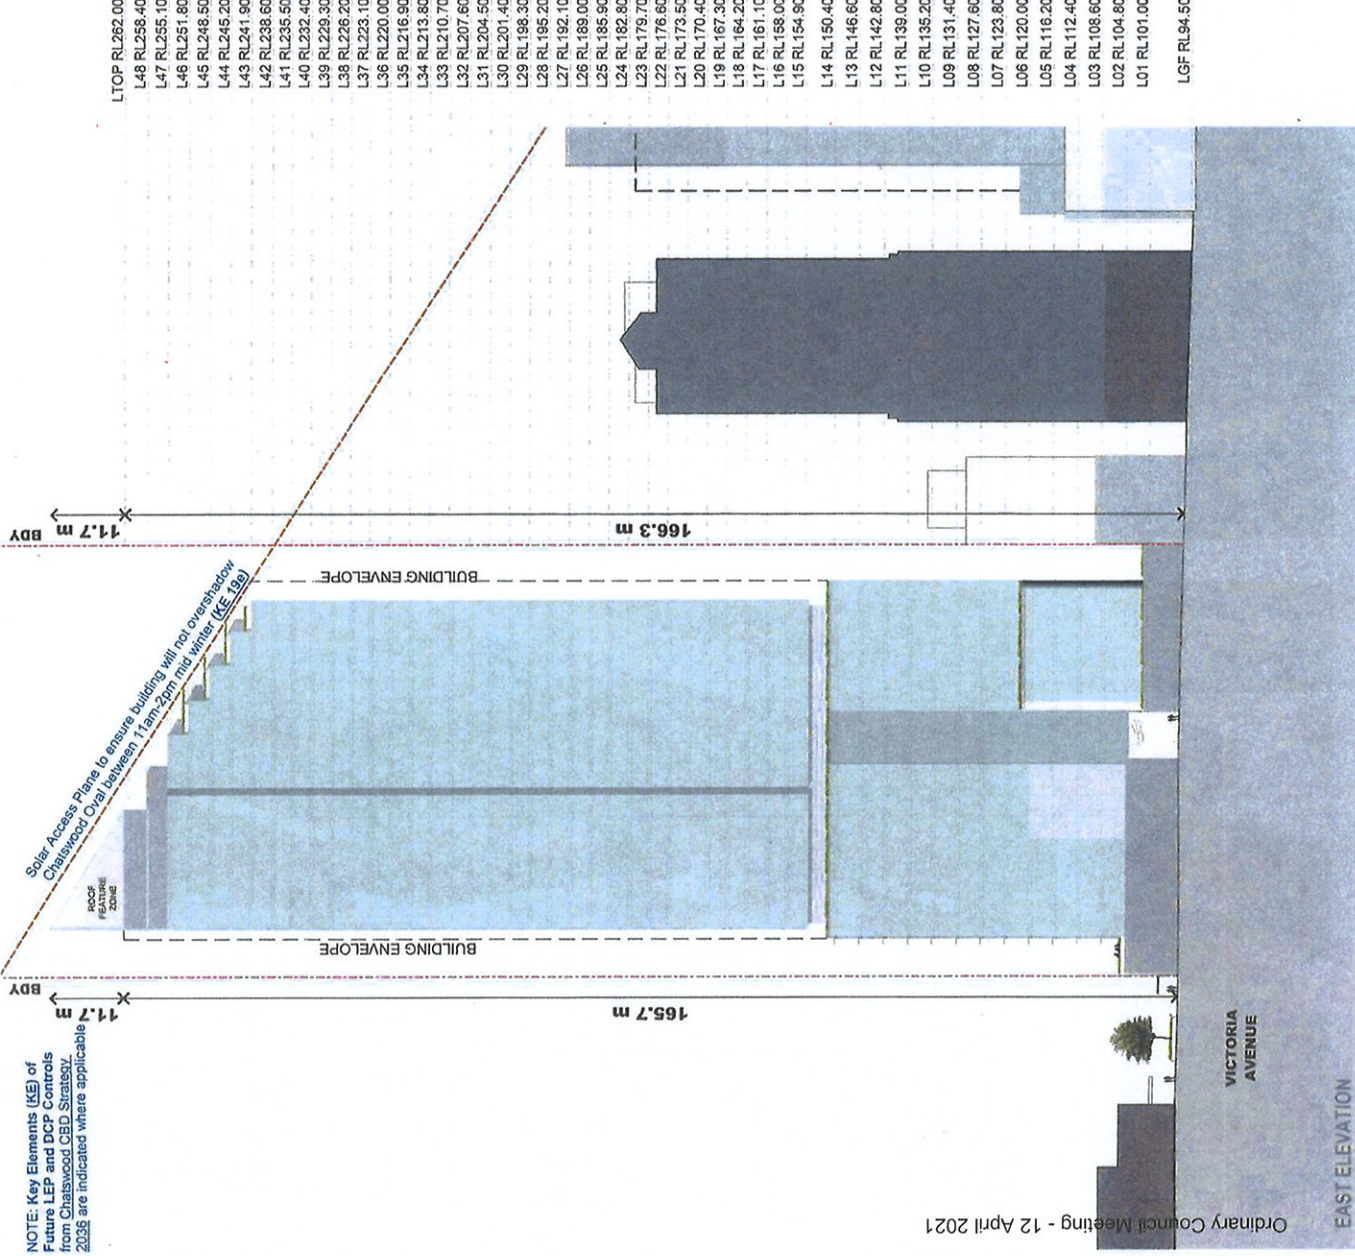

AMENDED PLANS
21 DEC 2020
COUNCIL
CUSTOMER SERVICE

Ordinary Council Meeting - 12 April 2021

MIRVAC
DESIGN

Victor Street, Chatswood

Scale 1:800
0 10 20 40

Elevations - West and South

SK301

Rev U

Dec 2020

