
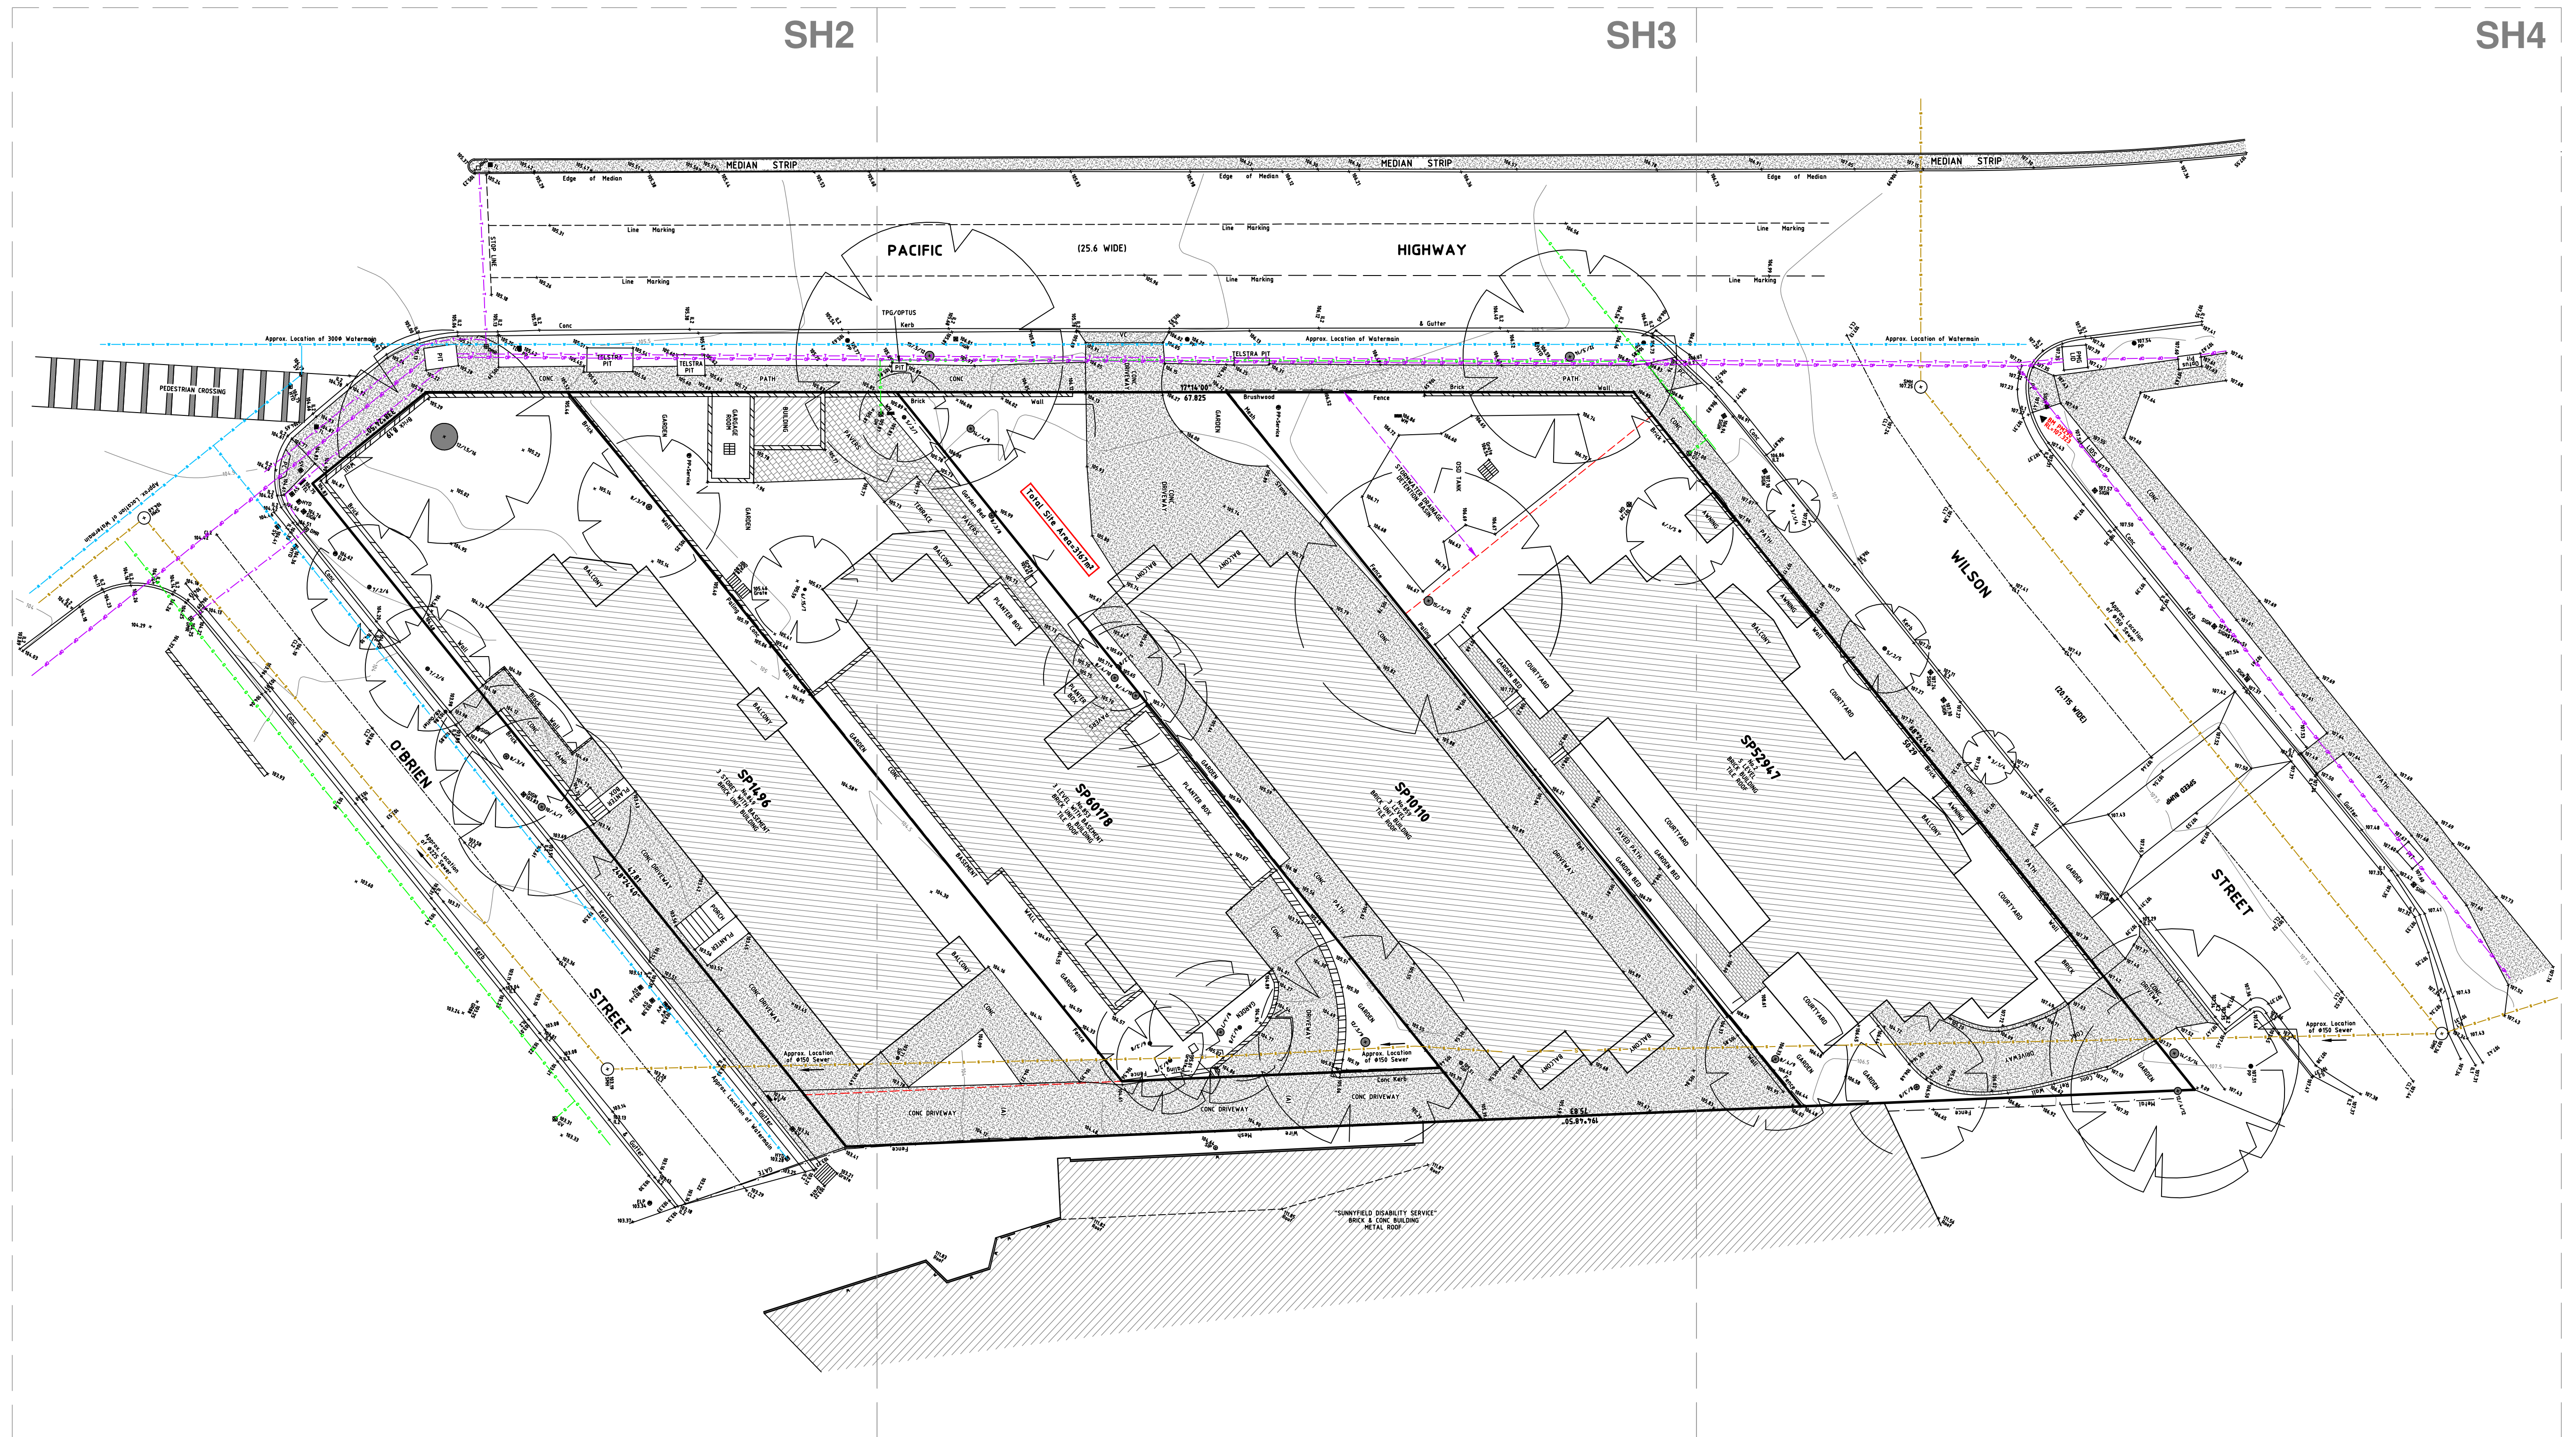


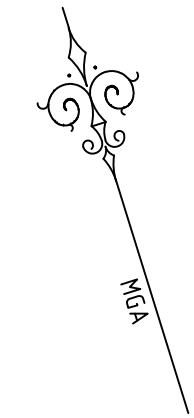

LEGEND

BENCH MARK	▲	WATER METER	WM
ELECTRIC LIGHT POLE	● ELP	WATER VALVE	WV
TELSTRA PIT	■ TELS	GAS METER	GM
POWER POLE	● PP	GAS VALVE	GV
TRAFFIC LIGHT	■ TL	VEHICLE CROSSING	VC
SIGN POST	■ SIGN	PRAM CROSSING	PC
GRATED INLET PIT	■ GIP	GAS	— G — G —
SEWER INSPECTION POINT	○ SIP	TELSTRA	— T — T —
SEWER MANHOLE	○ SMH	OPTUS	— O — O —
STOP VALVE	■ SV	WATER	— W — W —
HYDRANT	■ HYD	SEWER	— S — S —

NOTES :-

- 1) BEARINGS & DISTANCES ARE BY TITLE AND / OR DEEDS ONLY.
NO BOUNDARY INVESTIGATION HAS BEEN CARRIED OUT.
- 2) RELATIONSHIP OF IMPROVEMENTS TO BOUNDARIES IS DIAGRAMMATIC ONLY.
WHERE OFFSETS ARE CRITICAL THEY SHOULD BE CONFIRMED BY FURTHER SURVEY.
- 3) CONTOURS SHOWN DEPICT THE TOPOGRAPHY, EXCEPT AT SPOT LEVELS SHOWN.
THEY DO NOT NECESSARILY REPRESENT THE EXACT LEVEL AT ANY PARTICULAR POINT.
- 4) SERVICES SHOWN HEREON HAVE BEEN DETERMINED FROM VISUAL EVIDENCE ONLY.
PRIOR TO ANY DESIGN, DEMOLITION, EXCAVATION OR CONSTRUCTION ON THE SITE
RELEVANT AUTHORITY SHOULD BE CONTACTED TO ESTABLISH DETAILED LOCATION
AND DEPTH.
- 5) THESE NOTES FORM AN INTEGRAL PART OF THIS PLAN & SHOULD NOT BE SEPARATED.
- 6) LOCATION OF SEWER SUBJECT TO CONFIRMATION FROM SYDNEY WATER OR RELEVANT
AUTHORITY.
- 7) AUSTRALIAN HEIGHT DATUM (AHD) WAS ESTABLISHED FROM PM 290 (RL-107.323)
- 8) 8/4/7 DENOTES TREE SPREAD OF 8m, TRUNK DIAMETER OF 0.4m & APPROX HEIGHT OF 7m
- 9) THIS SURVEY WAS DONE IN ACCORDANCE WITH CLAUSE 9 OF THE SURVEYING AND SPATIAL
INFORMATION REGULATION 2017.



THE DIMENSIONS ON THE UNDERLYING PLANS ARE NOT RELIABLE, FULL PLAN OF CONSOLIDATION SURVEY IS RECOMMENDED TO DETERMINE BOUNDARY DIMENSIONS PRIOR TO DESIGN & BUILDING PEG-OUT WHERE ANY WORK IS TO BE CARRIED OUT ADJACENT TO BOUNDARIES

(A) - RIGHT OF WAY - (VIDE 550481)

CAUTION:

INFORMATION CONTAINED IN THIS PLAN IS THE COPYRIGHT OF BURTON AND FIELD PTY LIMITED. THE USE, DUPLICATION (WHETHER IN PART OR FULL) WITHOUT WRITTEN CONSENT OF BURTON AND FIELD PTY LIMITED CONSTITUTES AN INFRINGEMENT OF COPYRIGHT.



All Correspondence to:
Suite 202, 2 Pembroke Street Epping 2121
P.O. Box 1150, Epping 1710
Tel: (02) 9868-4660
Email: eppingreception@burtonandfield.com.au

343 Hume Highway, Liverpool 2170
P.O. Box 242 Liverpool BC 1871
Tel: (02) 9602-1199
Email: survey@burtonandfield.com.au
Web: www.burtonandfield.com.au

REVISION

DATE:	REF:	SURVEYED: CL DRAWN: RR CHECKED: BD
8-10-2020	E5380-78240	

CLIENT: 853 PACIFIC HIGHWAY PTY LTD

PROJECT: PLAN SHOWING DETAIL & LEVELS OVER SP52947, SP10110, SP60178 & SP1496, No. 849-859 PACIFIC HIGHWAY, CHATSWOOD

LGA: WILLOUGHBY

COMP REF: J:\78240_C

SIZE: A1

ISSUE: A

SHEET: 1
OF 4 SHEETS

DATUM: AHD

SCALE: 1:200