

 REDUCTION RATIO 1: 2500 AT A1
 AMENDMENTS
 BY
 DATE

 DATUM: AUSTRALIAN HEIGHT DATUM CONTOUR INTERVAL: 0.2
 SURVEYED
 L.A.
 DESIGNED
 DESIGNED
 DRAWN
 M.B.

 DATE OF PLAN: 26/8/2022
 CHECKED
 T.C.
 T.C.
 T.C.
 T.C.



BRIGHTLANDS LIVING PTY LTD.

SHOWING BOUNDARIES, DETAIL, SPOT LEVELS, AERIAL IMAGERY AND CONTOURS OVER LOT 1 DP1256287 AND PARTS OF ADJOINING LANDS.


BROULEE SHIRE OF EUROBODALLA

REFERENCE No. U21076

DRAWING No. U21076_DET.dwg

ISSUE A

SHEET 1 OF 2 SHEETS

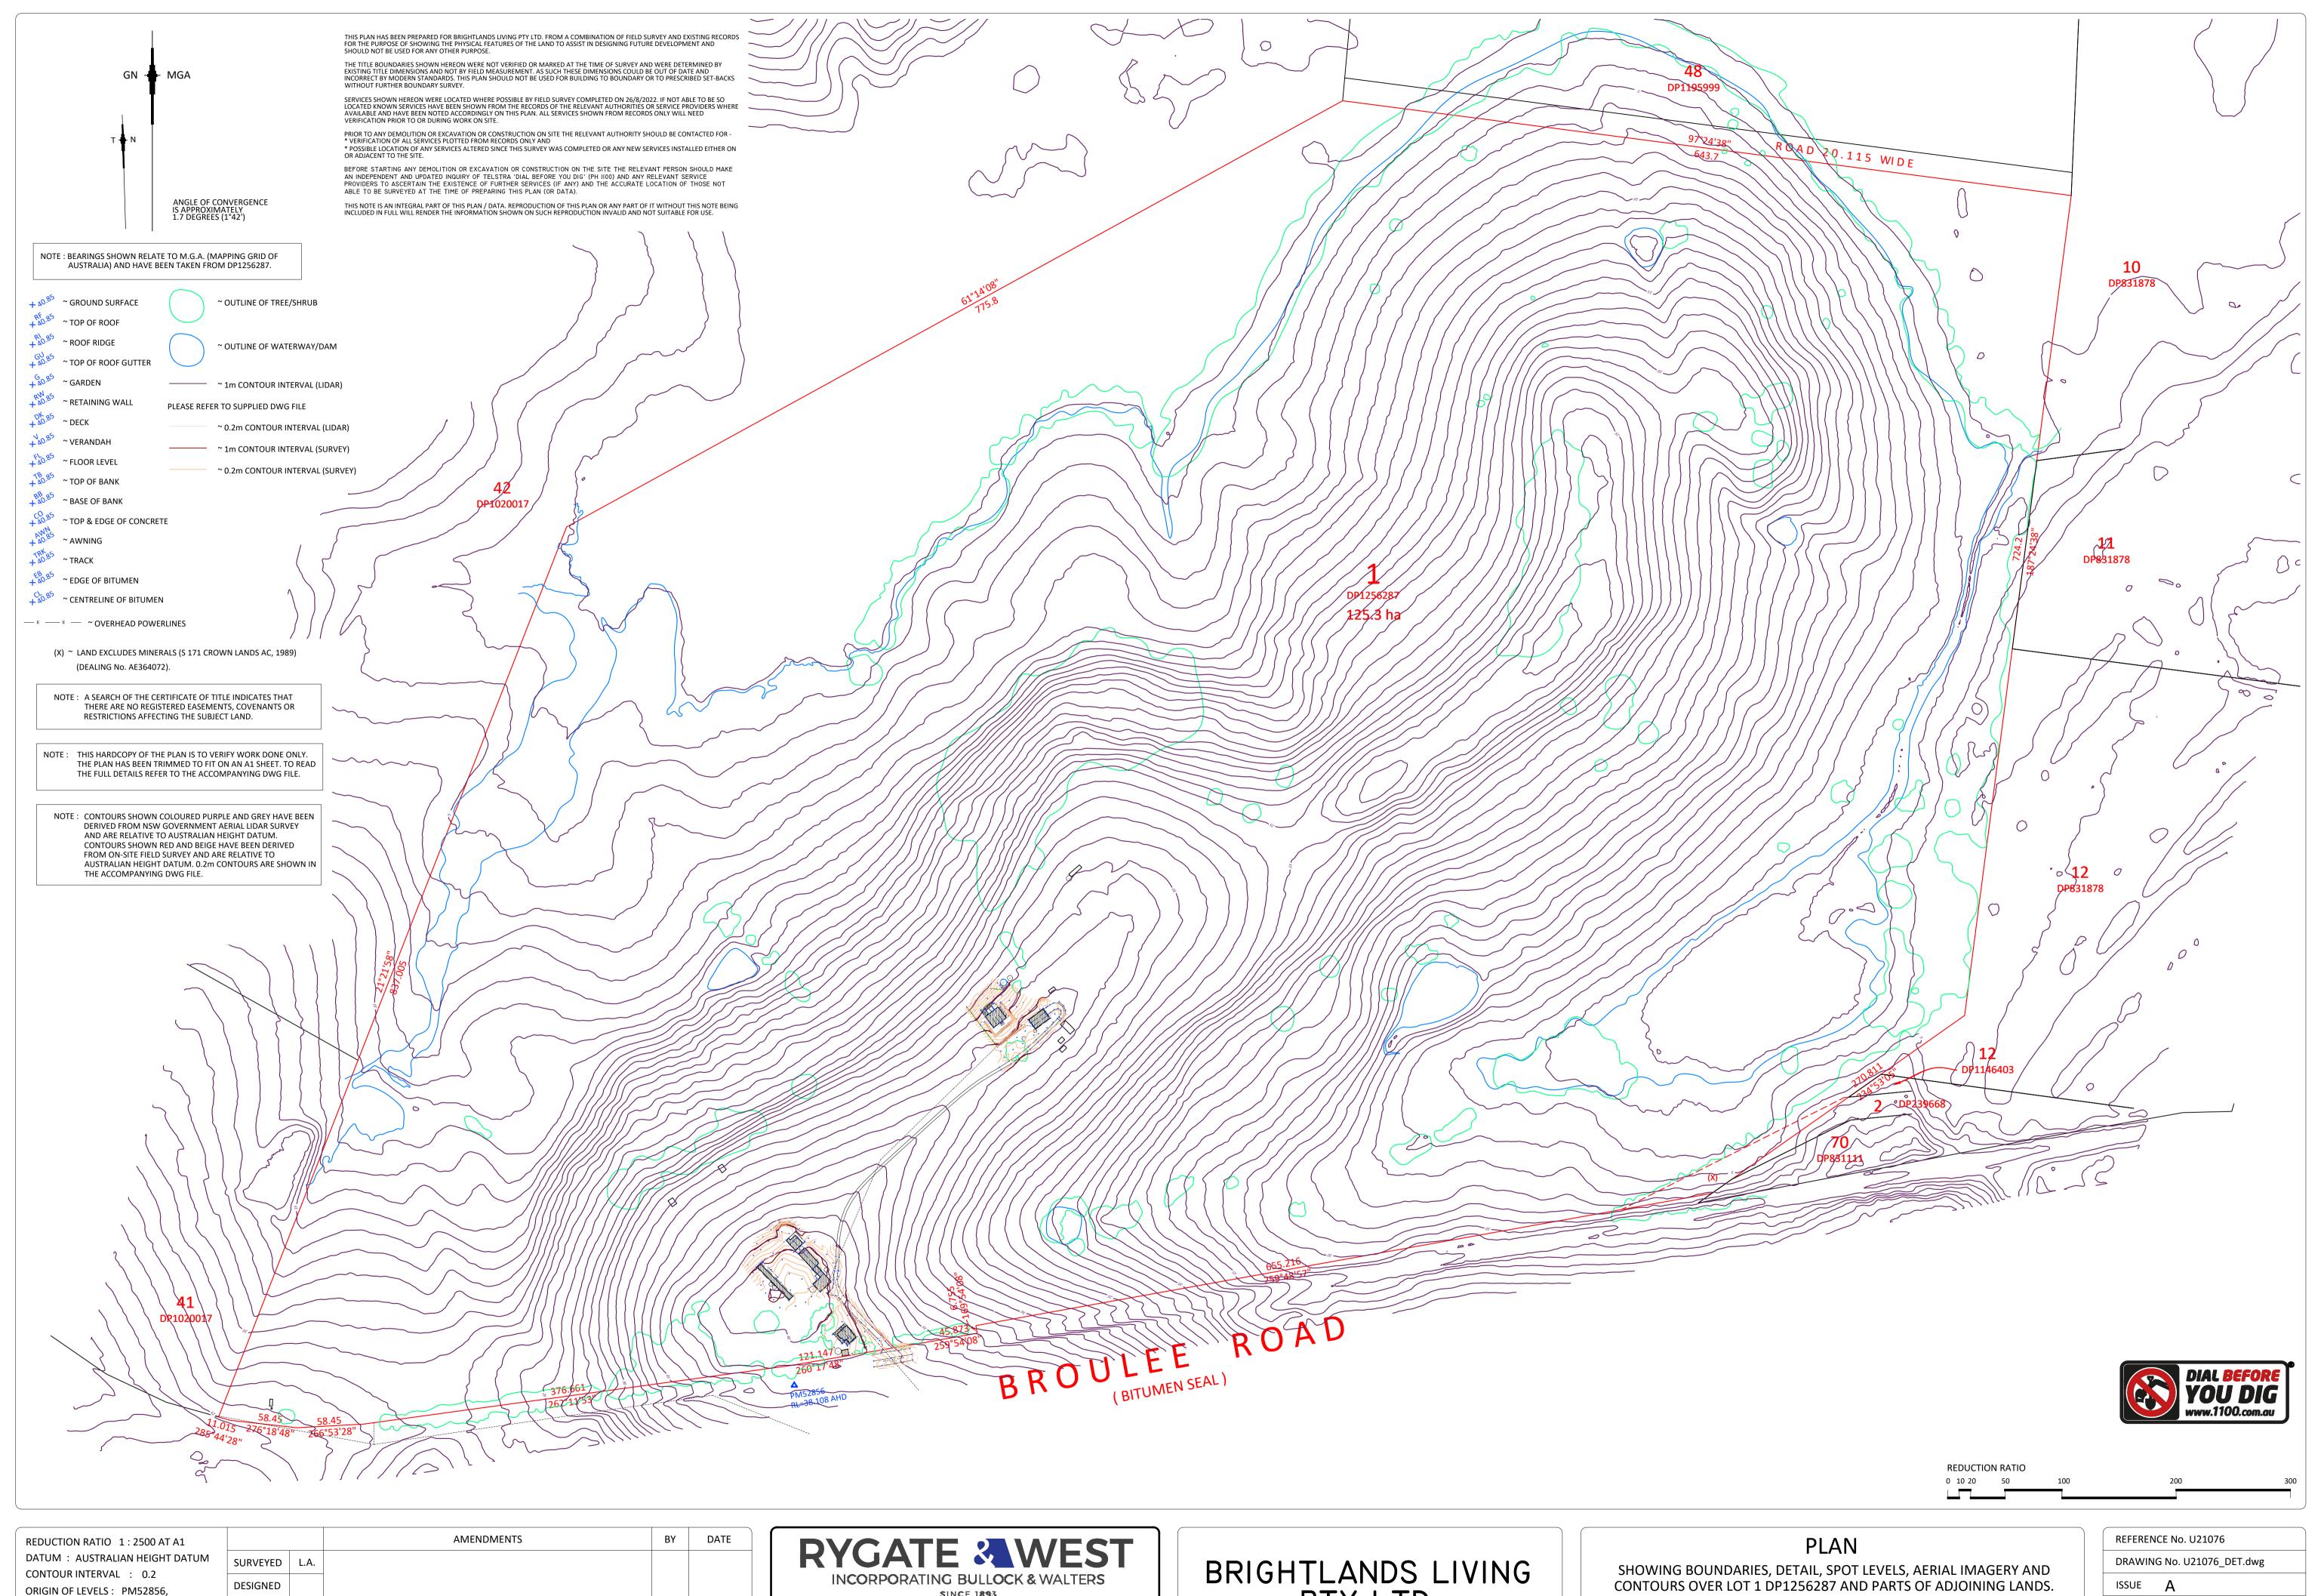

ORIGIN OF LEVELS: PM52856, RL 38.108 AHD DRAWN DATE OF PLAN : 26/8/2022 CHECKED T.C.



BRIGHTLANDS LIVING PTY LTD.

BROULEE SHIRE OF EUROBODALLA SHEET 2 OF 2 SHEETS