

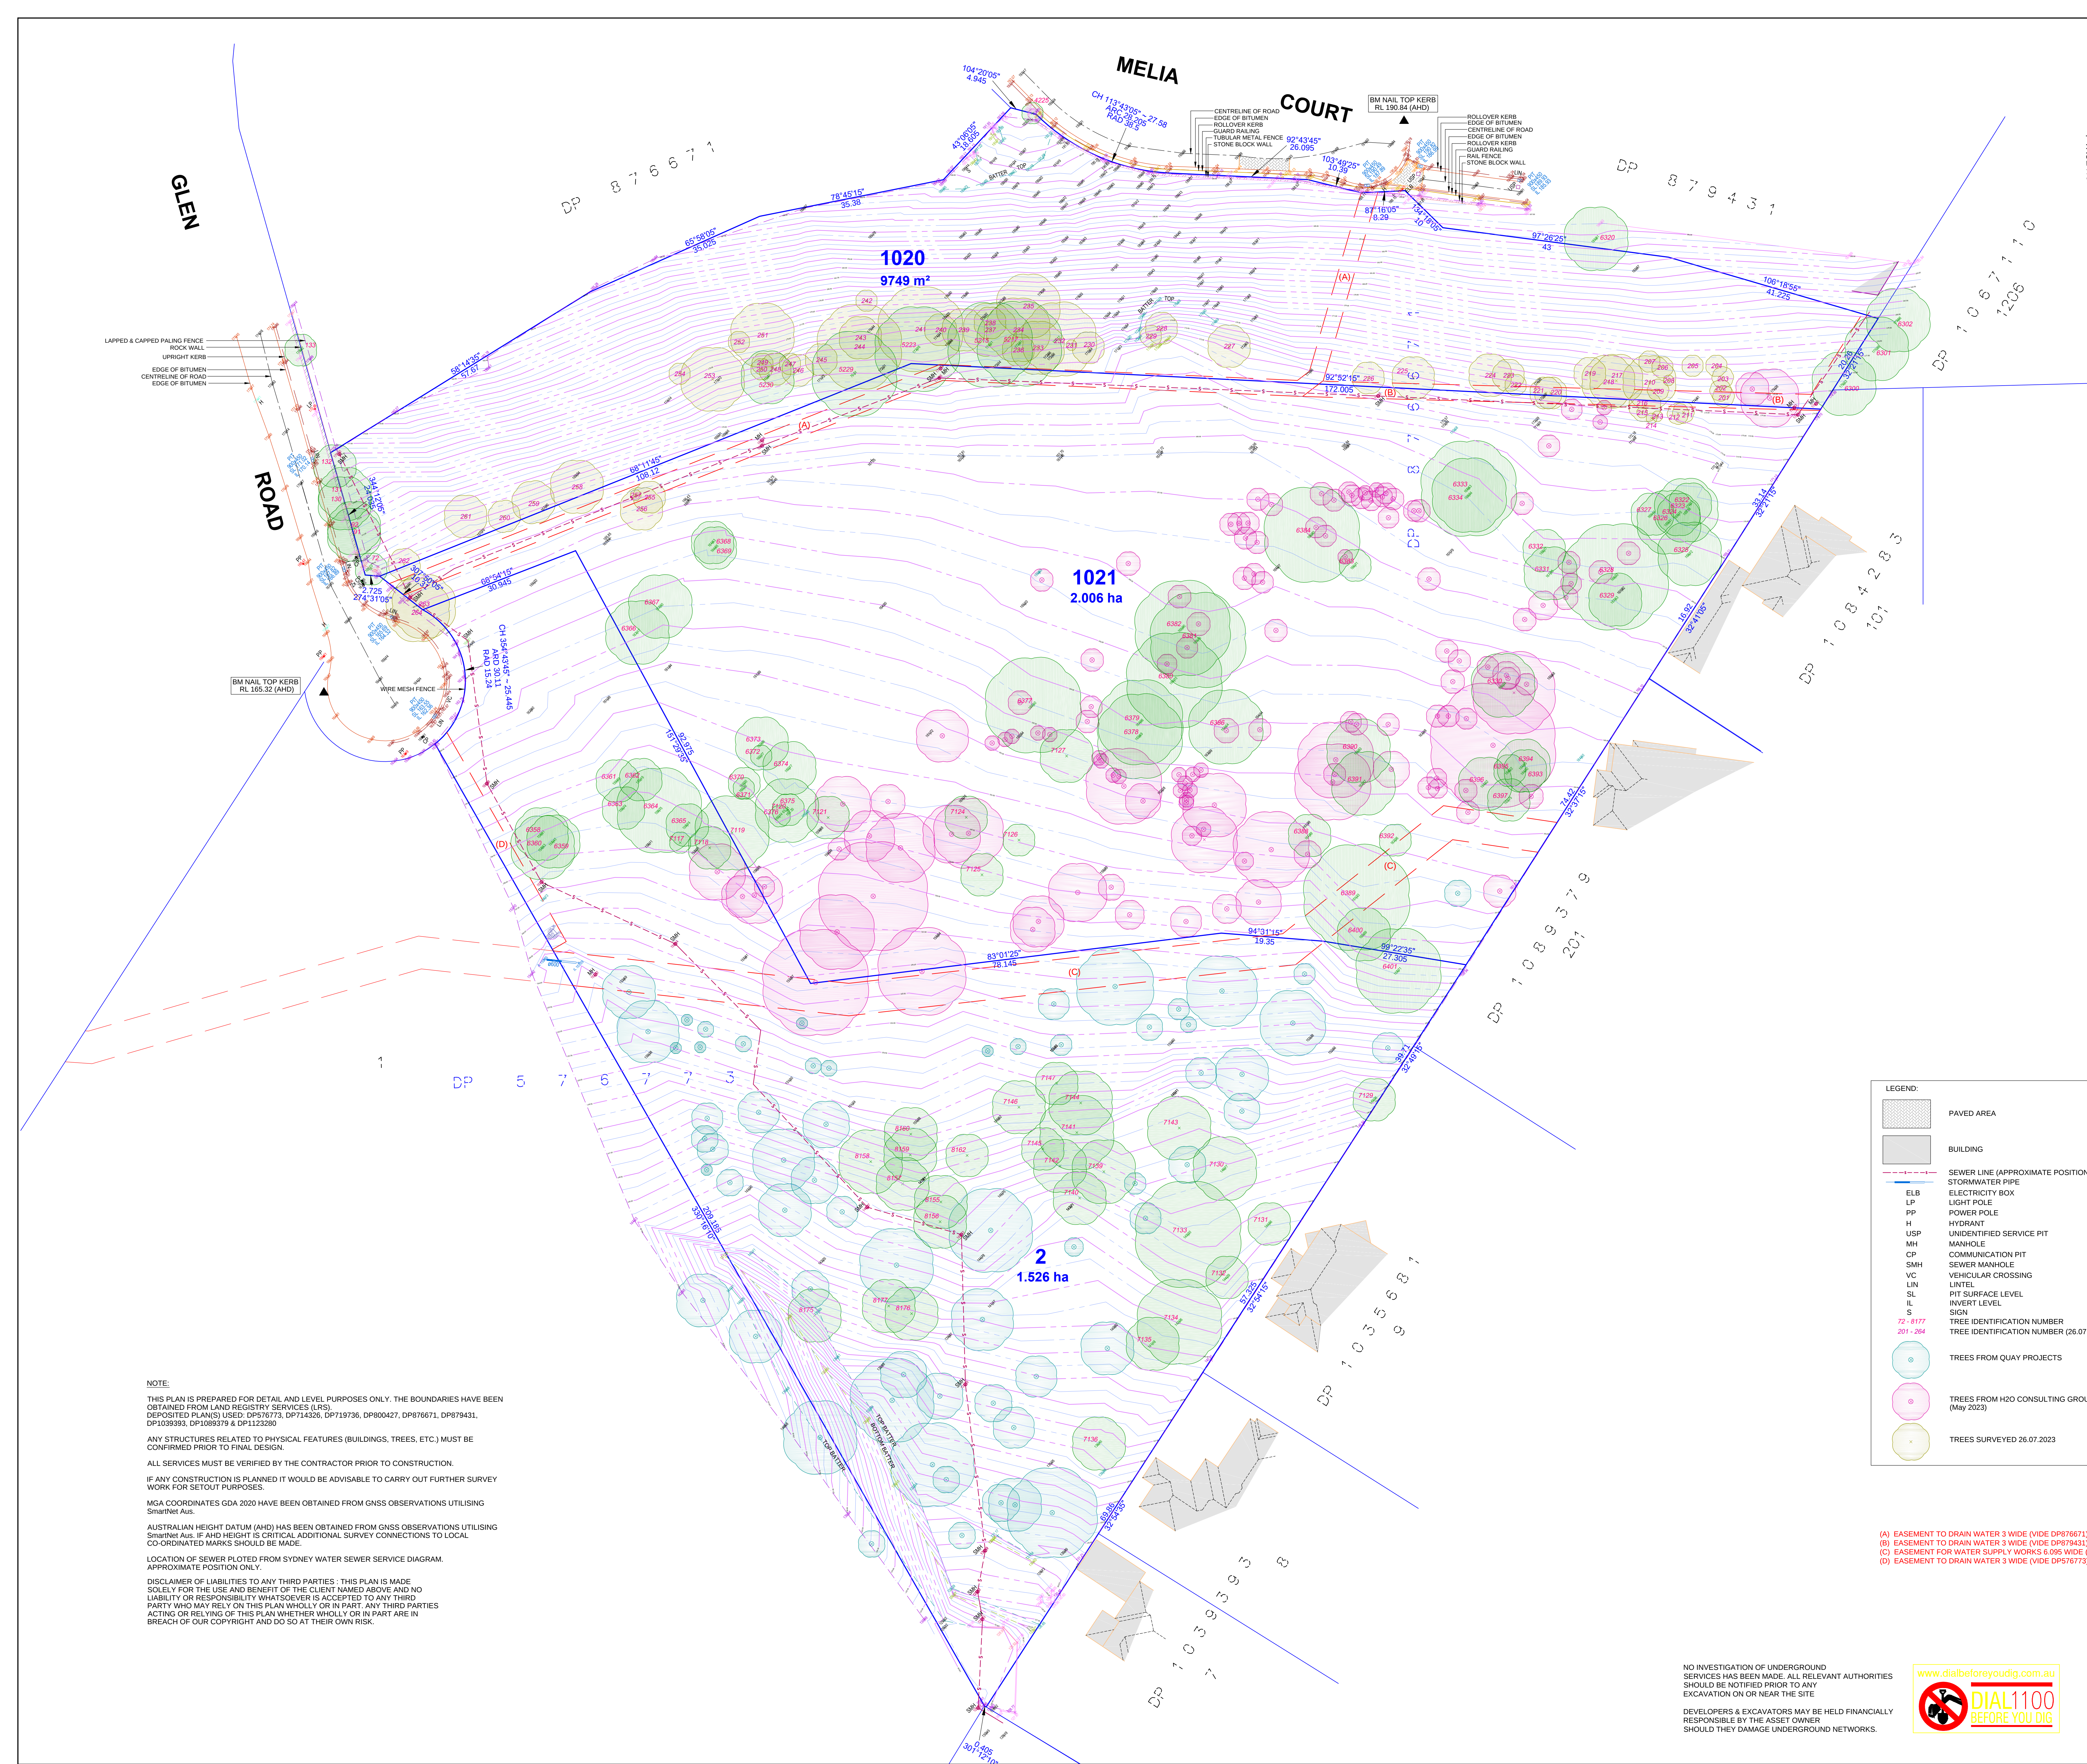


TABLE OF TREES

TREE ID	SPREAD (DIA)	TRUNK (DIA)	HEIGHT
201	4	0.1	7
202	4	0.1	7
203	4	0.2	8
204	4	0.2	8
205	4	0.2	8
206	4	0.1	7
207	4	0.2	10
208	2	0.1	6
209	4	0.2	8
210	10	0.1	8
211	4	0.2	8
212	4	0.1	7
213	2	0.1	10
214	2	0.01	10
215	2	0.1	10
216	6	0.1	10
217	10	0.3	10
218	10	0.3	10
219	6	0.2	7
220	6	0.3	8
221	6	0.3	8
222	4	0.2	7
223	6	0.2	10
224	8	0.2	10
225	8	0.4	14
226	6	0.3	8
227	8	0.3	8
228	6	0.3	11
229	4	0.1	6
230	10	0.3	10
231	2	0.2	7
232	14	1	12
233	10	0.3	10
234	12	0.8	20
235	12	0.4	14
236	6	0.2	12
237	10	0.3	18
238	6	0.2	8
239	8	1.1	15
240	6	0.4	9
241	16	0.1	12
242	4	0.3	7
243	8	0.3	6
244	16	0.7	15
245	6	0.4	7
246	6	0.3	10
247	4	0.2	10
248	6	0.3	8
249	4	0.4	8
250	4	0.4	8
251	12	0.8	12
252	4	0.1	6
253	12	0.4	8
254	4	0.2	7
255	8	0.1	8
256	8	0.3	10
257	2	0.1	8
258	10	0.3	12
259	8	0.2	10
260	6	0.1	10
261	8	0.1	10
262	6	0.6	12
263	12	0.8	15
264	12	0.8	15

TABLE OF TREES

TREE ID	SPREAD (DIA)	TRUNK (DIA)	HEIGHT
91	10	0.1	5
92	10	0.2	6
130	10	0.3	4
131	10	0.2	5
132	8	0.4	5
133	6	0.3	5
4225	4	0.4	3
5215	16	1.3	12
5217	16	0.9	12
5223	16	1.2	12
5229	16	1.2	12
5230	10	0.9	12
6300	12	0.8	16
6301	12	0.8	16
6302	12	0.6	16
6303	12	0.8	13
6322	8	0.3	8
6323	12	0.7	16
6324	8	0.6	9
6325	12	0.5	12
6326	12	0.3	9
6327	8	0.5	9
6331	10	0.8	10
6329	10	0.7	17
6330	12	1.2	9
6331	10	0.8	10
6332	8	0.5	5
6333	18	0.8	14
6334	14	0.6	16
6358	10	0.6	16
6359	10	0.6	16
6360	12	0.5	16
6361	8	0.9	18
6362	8	0.4	14
6363	8	0.3	14
6364	16	0.9	14
6365	8	0.7	14
6366	12	0.8	8
6367	12	0.8	12
6368	8	0.6	8
6369	8	0.6	8
6370	6	0.4	13
6371	4	0.4	14
6372	4	0.3	14
6373	10	0.6	13
6374	10	0.6	16
6375	6	0.5	16
6376	4	0.5	13
6377	18	0.9	18
6378	16	0.7	10
6379	16	0.9	10
6380	18	0.6	16
6381	18	0.9	16
6382	18	0.7	15
6383	6	0.5	11
6384	18	1.3	18
6386	14	0.6	15
6388	8	0.6	15
6389	20	0.6	15
6390	12	0.7	13
6391	12	0.5	13
6392	6	0.4	12
6393	8	0.4	12
6394	10	1	16
6395	6	0.5	14
6396	10	0.9	16
6397	8	0.5	16
6400	10	0.5	15
6401	16	0.8	16
7117	4	0.4	14
7118	8	0.5	16
7119	14	0.5	16
7120	12	0.3	18
7121	8	0.3	14
7124	8	0.4	18
7125	8	0.5	18
7126	6	0.4	18
7127	10	0.4	15
7129	8	1.1	25
7130	12	0.8	23
7131	8	0.6	23
7132	8	0.6	14
7133	20	1.4	25
7134	16	0.5	24
7135	10	0.7	24
7136	10	0.8	20
7139	12	0.6	24
7140	10	0.7	23
7141	14	0.9	24
7142	10	0.4	20
7143	12	0.5	22
7144	12	0.7	22
7145	8	0.4	19
7146	10	0.5	21
7147	8	0.4	20
8155	10	0.6	25
8156	10	0.6	25
8157	10	0.6	20
8158	12	0.8	24
8159	10	0.6	22
8160	10	0.9	24
8162	8	0.8	25
8175	10	0.7	25
8176	10	1	27
8177	10	0.8	24

LEGEND:

- PAVED AREA
- BUILDING
- SEWER LINE (APPROXIMATE POSITION)
- STORMWATER PIPE
- ELECTRICITY BOX
- LIGHT POLE
- POWER POLE
- HYDRANT
- UNIDENTIFIED SERVICE PIT
- MANHOLE
- COMMUNICATION PIT
- SEWER MANHOLE
- VEHICULAR CROSSING
- LINTEL
- PIT SURFACE LEVEL
- INVERT LEVEL
- SIGN
- TREE IDENTIFICATION NUMBER (26.07.2023 SURVEY)
- TREE IDENTIFICATION NUMBER (26.07.2023 SURVEY)
- TREES FROM QUAY PROJECTS
- TREES FROM H2O CONSULTING GROUP (May 2023)
- TREES SURVEYED 26.07.2023

NOTE:

THIS PLAN IS PREPARED FOR DETAIL AND LEVEL PURPOSES ONLY. THE BOUNDARIES HAVE BEEN OBTAINED FROM LAND REGISTRY SERVICES (LRS). DEPOSITED PLANS USED: DP174526, DP179736, DP80427, DP876671, DP879431, DP1039393, DP1089379 & DP1123280

ANY STRUCTURES RELATED TO PHYSICAL FEATURES (BUILDINGS, TREES, ETC.) MUST BE CONFIRMED PRIOR TO FINAL DESIGN.

ALL SERVICES MUST BE VERIFIED BY THE CONTRACTOR PRIOR TO CONSTRUCTION.

IF ANY CONSTRUCTION IS PLANNED IT WOULD BE ADVISABLE TO CARRY OUT FURTHER SURVEY WORK FOR SETOUT PURPOSES.

MGA COORDINATES GDA 2020 HAVE BEEN OBTAINED FROM GNSS OBSERVATIONS UTILISING SmartNet Aus.

AUSTRALIAN HEIGHT DATUM (AHD) HAS BEEN OBTAINED FROM GNSS OBSERVATIONS UTILISING SmartNet Aus. IF AHD HEIGHT IS CRITICAL, ADDITIONAL SURVEY CONNECTIONS TO LOCAL CO-ORDINATED MARKS SHOULD BE MADE.

LOCATION OF SEWER PLOTTED FROM SYDNEY WATER SEWER SERVICE DIAGRAM. APPROXIMATE POSITION ONLY.

DISCLAIMER OF LIABILITIES TO ANY THIRD PARTIES: THIS PLAN IS MADE SOLELY FOR THE USE AND BENEFIT OF THE CLIENT NAMED ABOVE AND NO LIABILITY OR RESPONSIBILITY WHATSOEVER IS ACCEPTED TO ANY THIRD PARTY WHO MAY RELY ON THIS PLAN WHOLLY OR IN PART. ANY THIRD PARTIES ACTING OR RELYING ON THIS PLAN WHETHER WHOLLY OR IN PART ARE IN BREACH OF OUR COPYRIGHT AND DO SO AT THEIR OWN RISK.

NO INVESTIGATION OF UNDERGROUND SERVICES HAS BEEN MADE. ALL RELEVANT AUTHORITIES SHOULD BE NOTIFIED PRIOR TO ANY EXCAVATION ON OR NEAR THE SITE.

DEVELOPERS & EXCAVATORS MAY BE HELD FINANCIALLY RESPONSIBLE BY THE ASSET OWNER SHOULD THEY DAMAGE UNDERGROUND NETWORKS.



1) 23.05.2023 TREES ADDED
2) 30.05.2023 TREES ADDED
3) 26.07.2023 TREES ADDED



suite 317 / 5 celebration drive beta vista rsrw 2153
po box 7979 nrwest rsrw 2153

DATE: 18/08/2023
DRAWN: 18/08/2023

PLAN SHOWING DETAILS & LEVELS OVER	SHEET
LOT 1020 & 1021 IN DP876671 AT GLEN ROAD, CASTLE HILL	1 OF 1
DATE: AHD	RATIO: 1:400 (AO)
DATE: 18/08/2023	DATE: 18/08/2023
DATE: 18/08/2023	DATE: 18/08/2023

42118/03 MGA