

23rd August 2024

Job No. 23130

General Manager
Wollondilly Shire Council
PO Box 21
Picton NSW 2571

Dear Sir/Madam,

**RE: 80 SILVERDALE ROAD, THE OAKS
DRINKING WATER CATCHMENT BOUNDARY**

Referring to the attached catchment plan. The subject site currently has a slither of land within Council's drinking water catchment. Part of the proposed works includes re-grading of the entire site so that all stormwater is conveyed away from the drinking water catchment.



Yours Faithfully,



Andrew Craddock
Engineering Director

BEng Civil (Hon II), MEM, CPEng, NPER
Attach. Site Catchment Plan



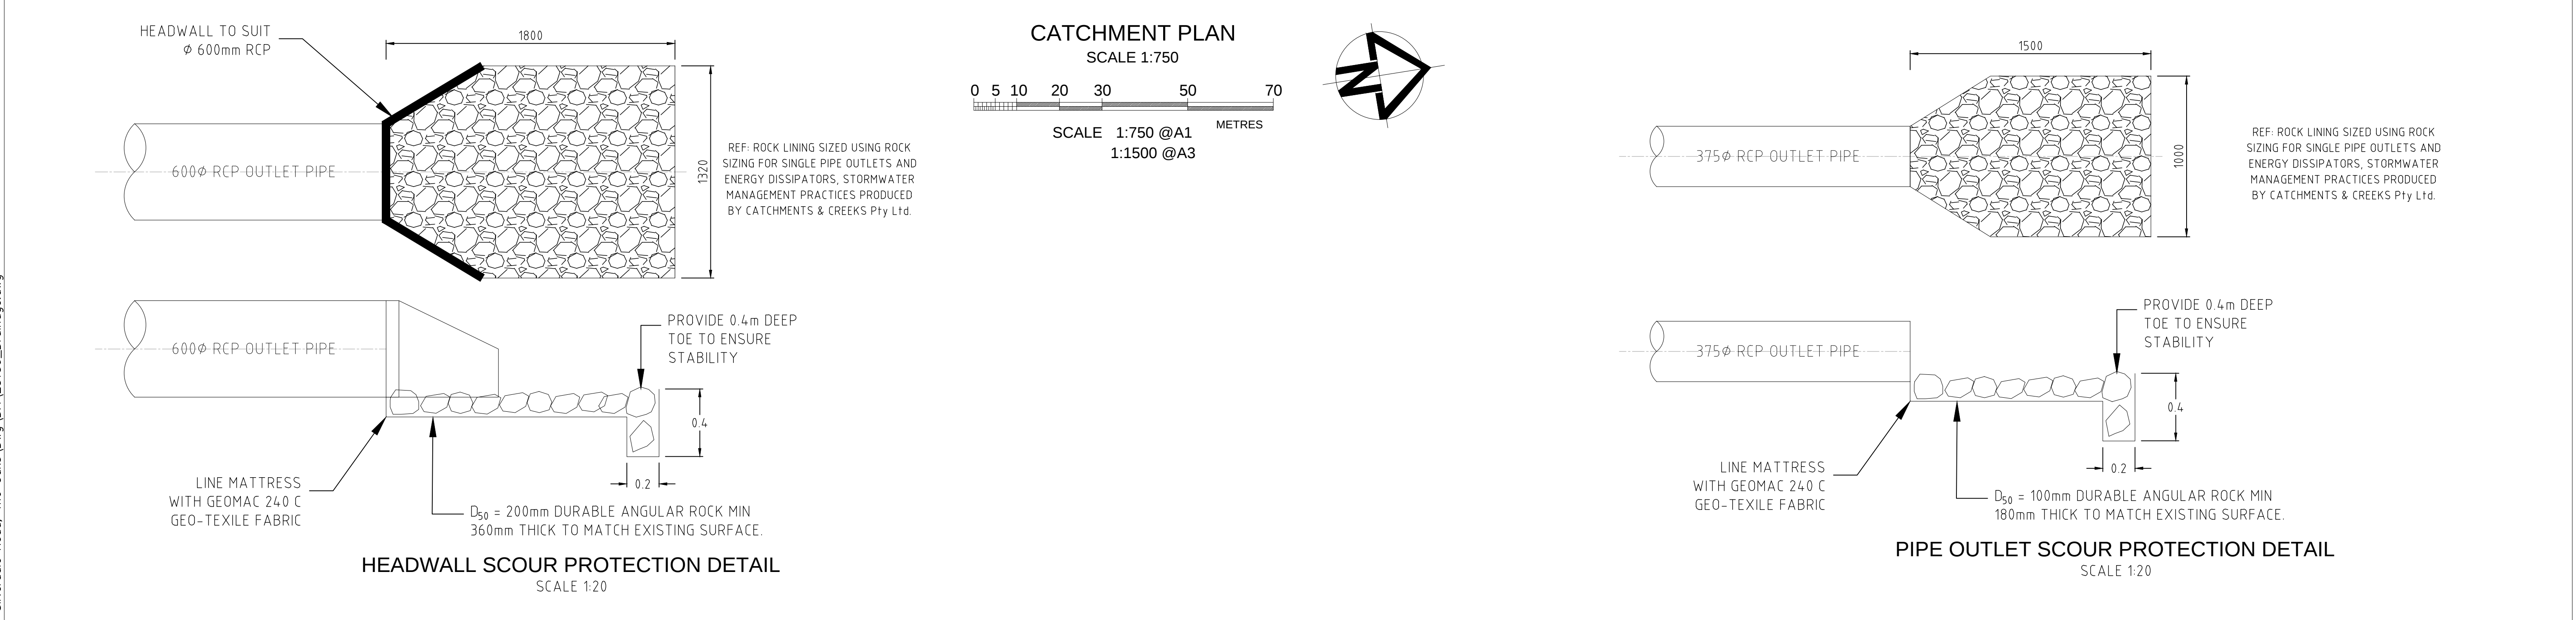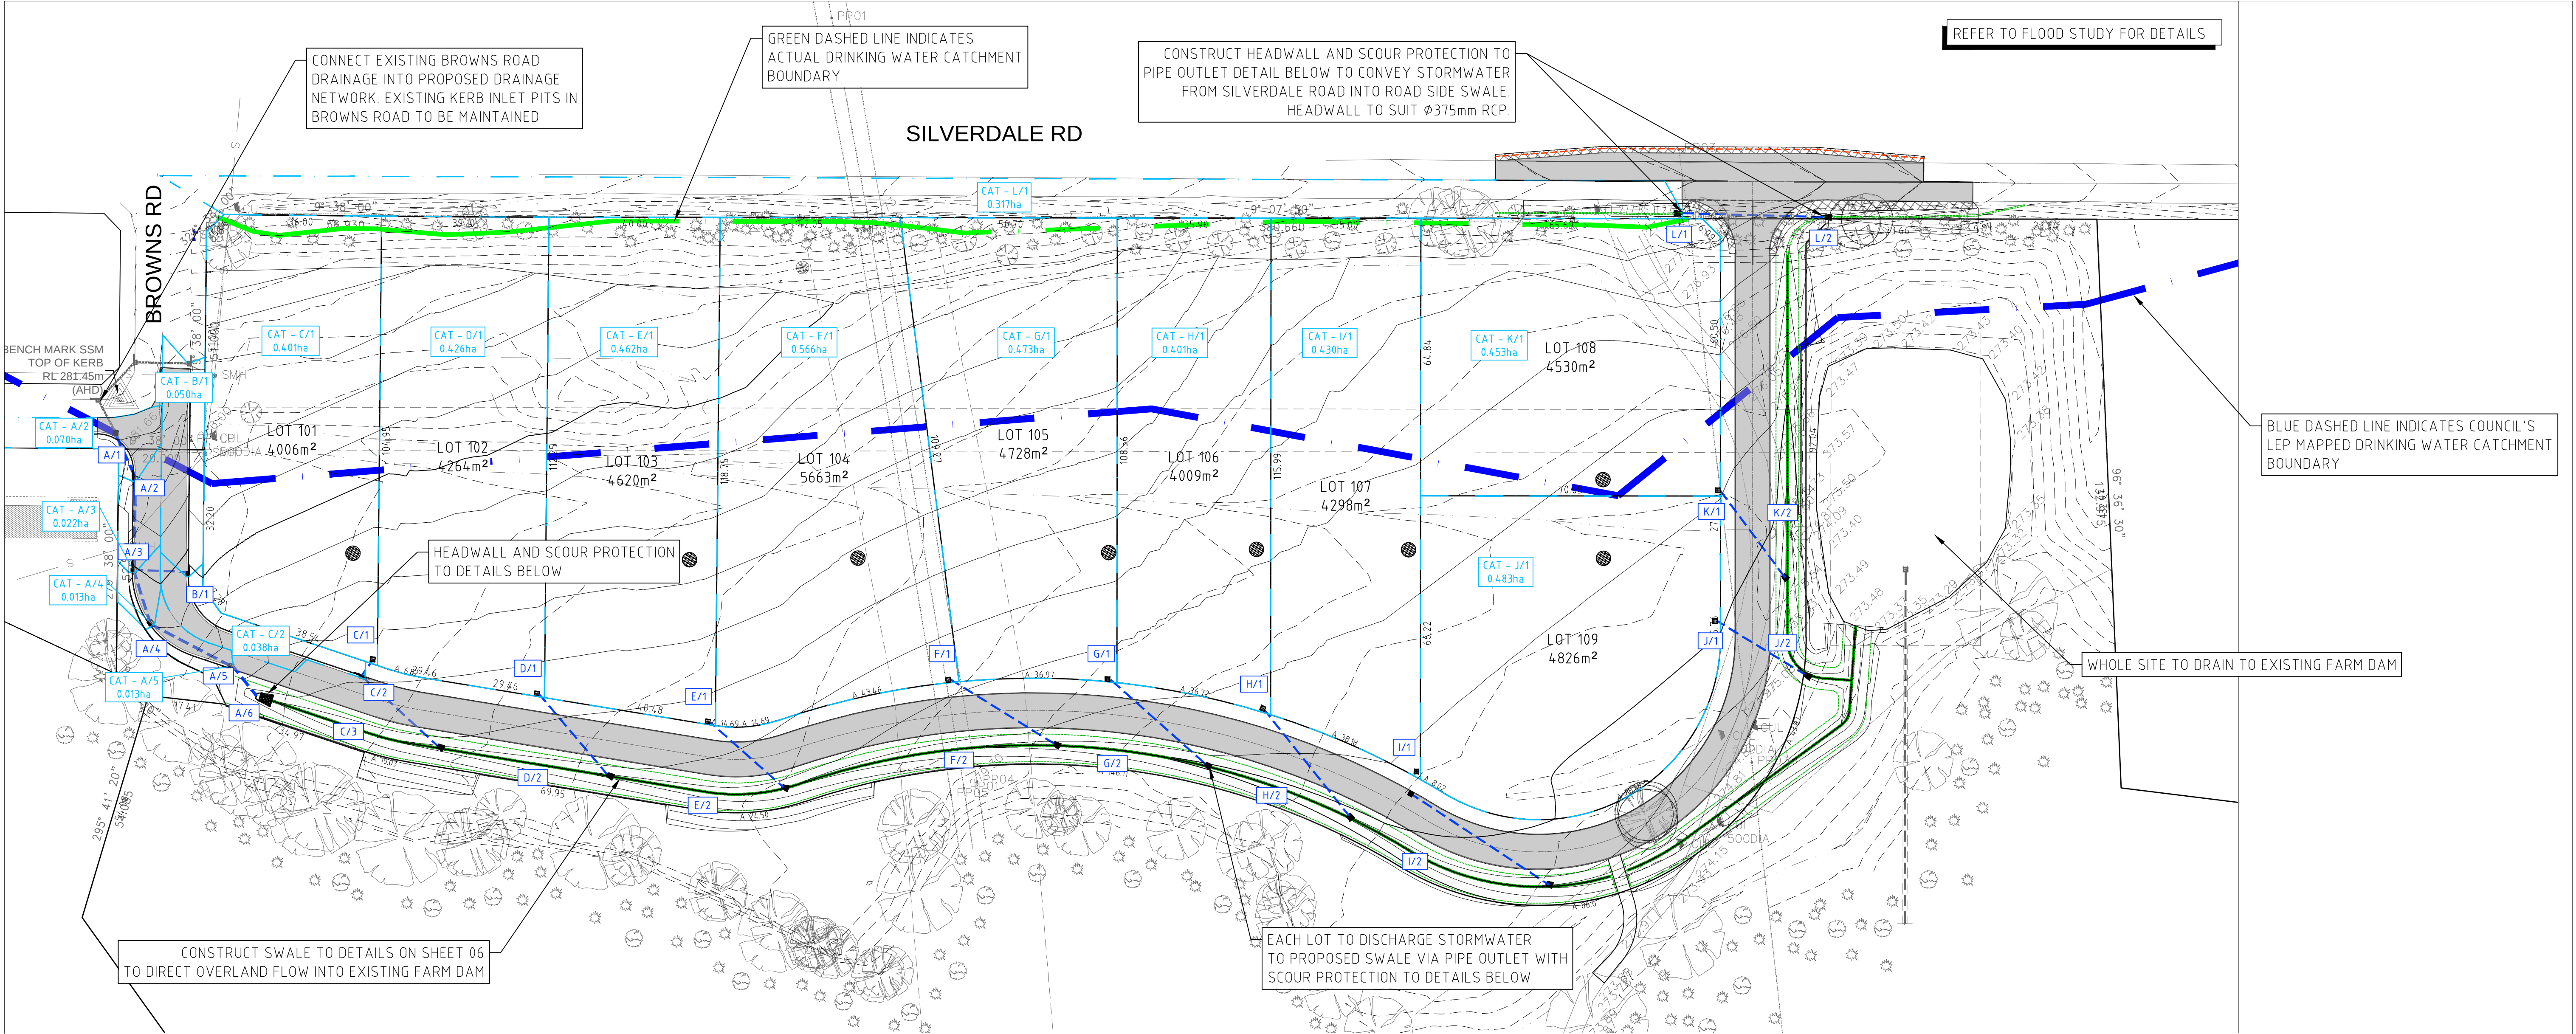

REVIEWS	No.	DESCRIPTION	DRN	APP	DATE	 Site Plus Pty Ltd ABN 73 104 315 095  engineering landscape design flooding management	Height Datum	A.H.D	Client Title	MR & MRS NOCERA C/- PROFICIENT CONSTRUCTIONS (AUST)	Dwg Title	PROPOSED SUBDIVISION 80 SILVERDALE ROAD, THE OAKS	Ref & Dwg No	23130.DA.C07					
	A	PRELIMINARY CLIENT ISSUE	I.B.	A.C.	14.03.24		Drawn	I.B.	-----	Dwg Status	DA	Local Authority	WOLLONDILLY	CATCHMENT PLAN	Sheet No	07 of 14			
	B	REVISED EARTHWORKS	I.B.	A.C.	05.04.24		Designed	A.C.							Scale	1:750 @ A1			
	C	REVISED TO COMMENTS	I.B.	A.C.	23.04.24		Checked	A.C.							Date	23.04.24	Rev	C	A1
	----	----	----	----	----		Approved	A.C.											
	----	----	----	----	----														