

JUNE 21st - 9AM

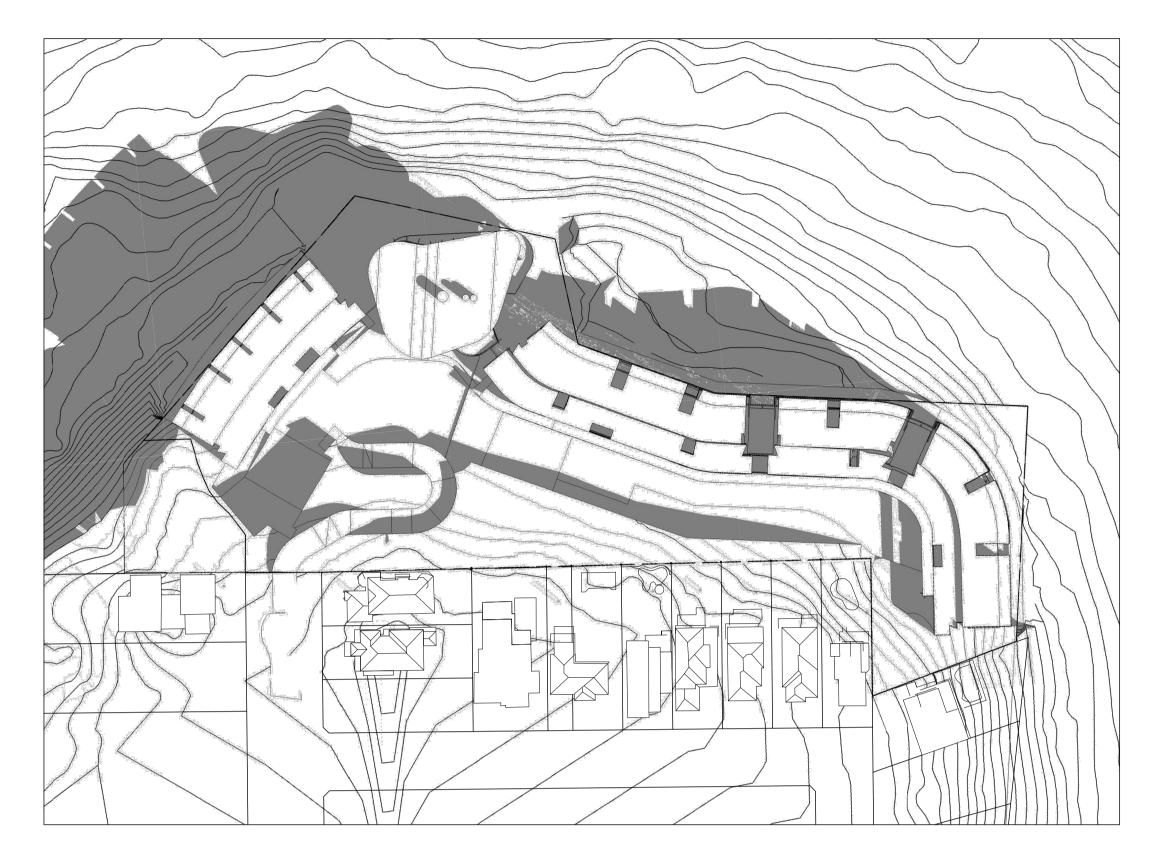


JUNE 21st - 2PM


15.05.20 DEVELOPMENT APPLICATION

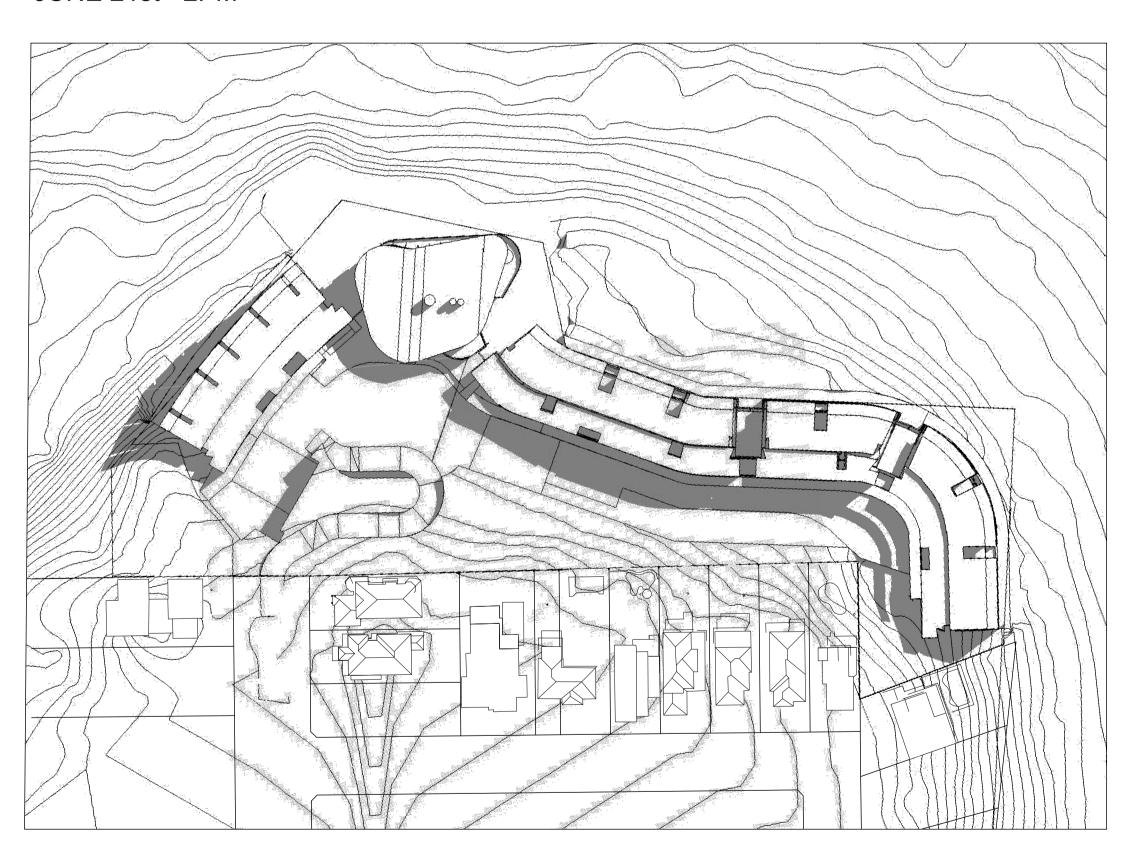

JUNE 21st - 12PM

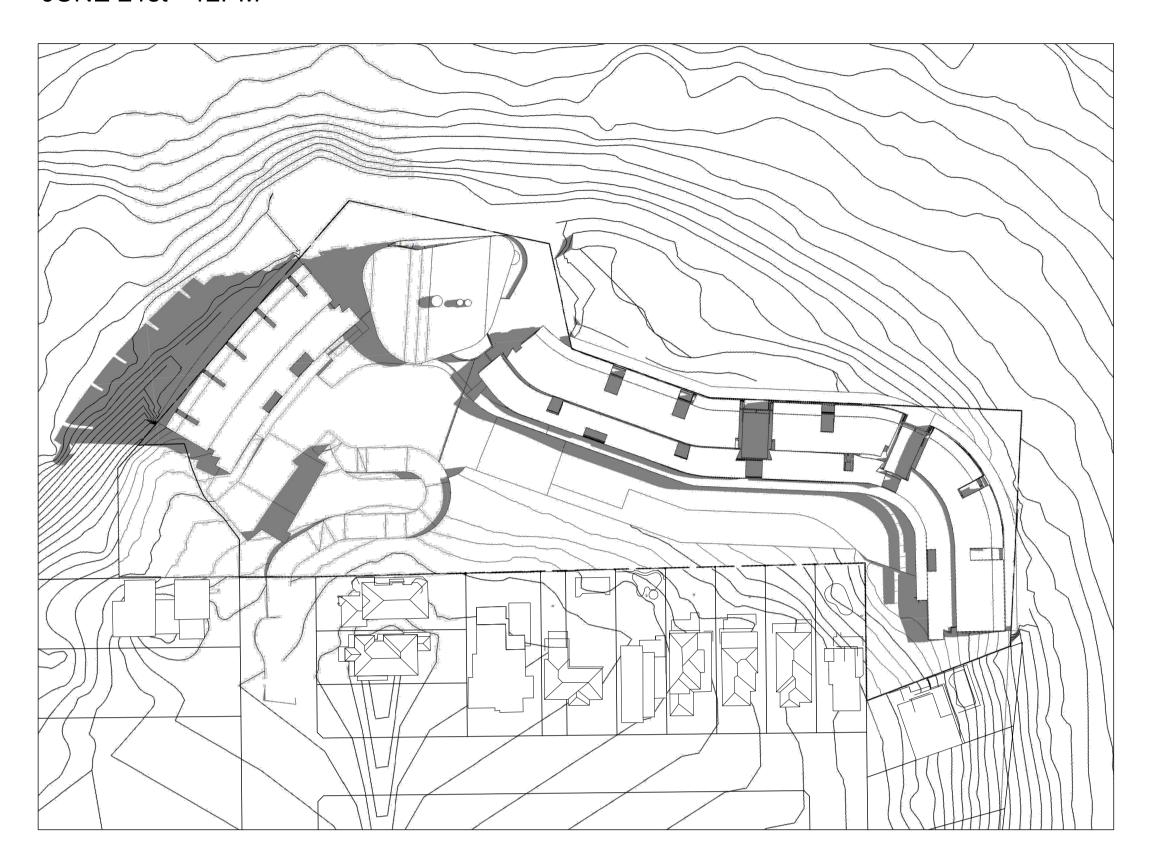


JUNE 21st - 3PM

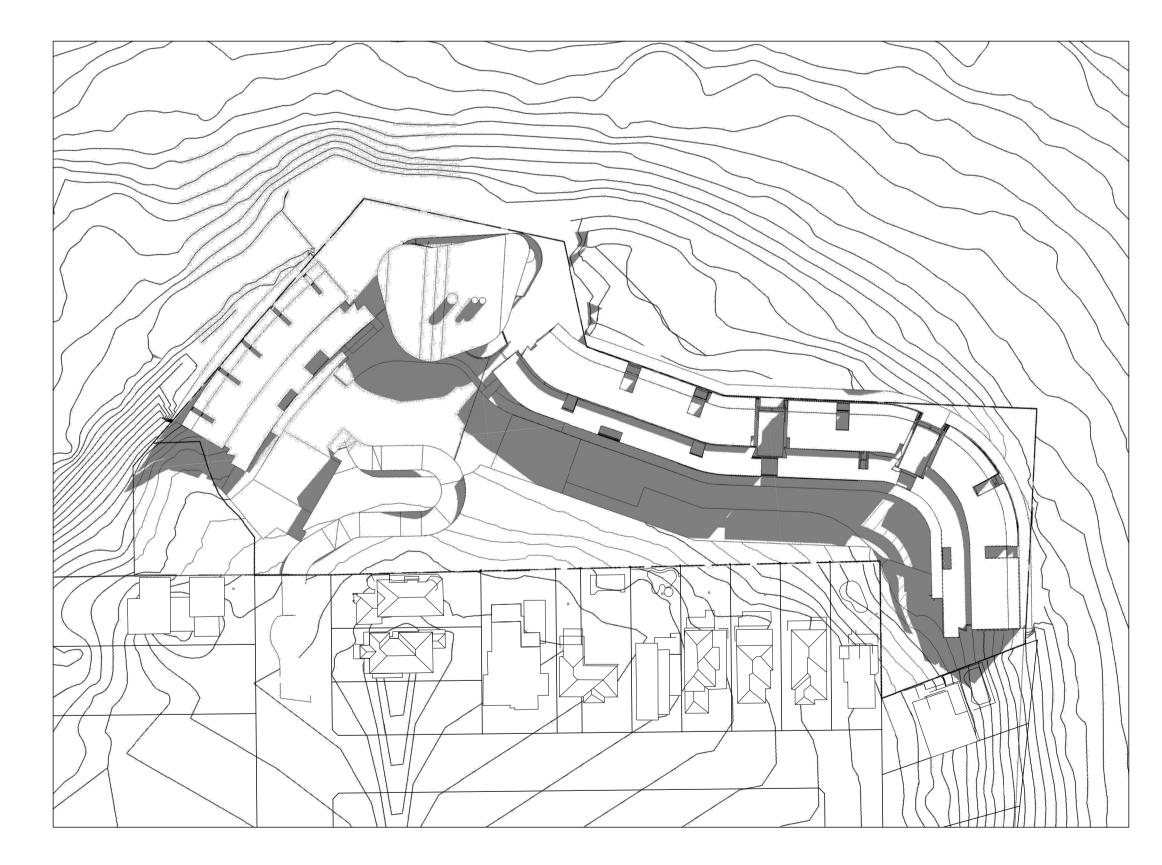

REVISION DATE DESCRIPTION IMPORTANT NOTES: Do not scale from drawings. All dimensions shall be checked on site before commencement of work. All discrepancies shall be brought to the attention of the Architect. Larger scale drawings and written dimensions take precedence. This drawing is copyright and the property of the author, and must not be retained, copied or used without the express authority of MARCHESE PARTNERS INTERNATIONAL PTY. LTD.

PRELIMINARY NOT FOR CONSTRUCTION

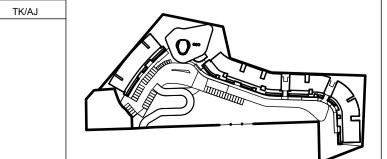

marchesepartners

Marchese Partners International Pty Ltd Level 1, 53 Walker Street. North Sydney, NSW 2060. Australia

P +61 2 9922 4375 F +61 2 9929 5786 E info@marchesepartners.com


www.marchesepartners.com

Sydney · Brisbane · Canberra · Melbourne · Adelaide · Perth

London · Kuala Lumpur · Auckland · Christchurch

ABN 20 098 552 151



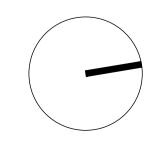


WATERMARK CHATSWOOD PTY. LTD. Suite 1, level 1, 65 Willougby Rd Crows Nest, NSW 2065

CHATSWOOD GOLF & LEISURE 128 Beaconsfield Rd Chatswood, NSW 2067

DRAWING TITLE	
SHADOW DIAGRA	MS


SCALE 1:1000@A1 1:2000@A3	DATE	DRAWN	CHECKED
	15.05.20	TK	SZ
JOB	DRAWING		REVISION
16075	DA8.01		Α

DECEMBER 21st - 9AM

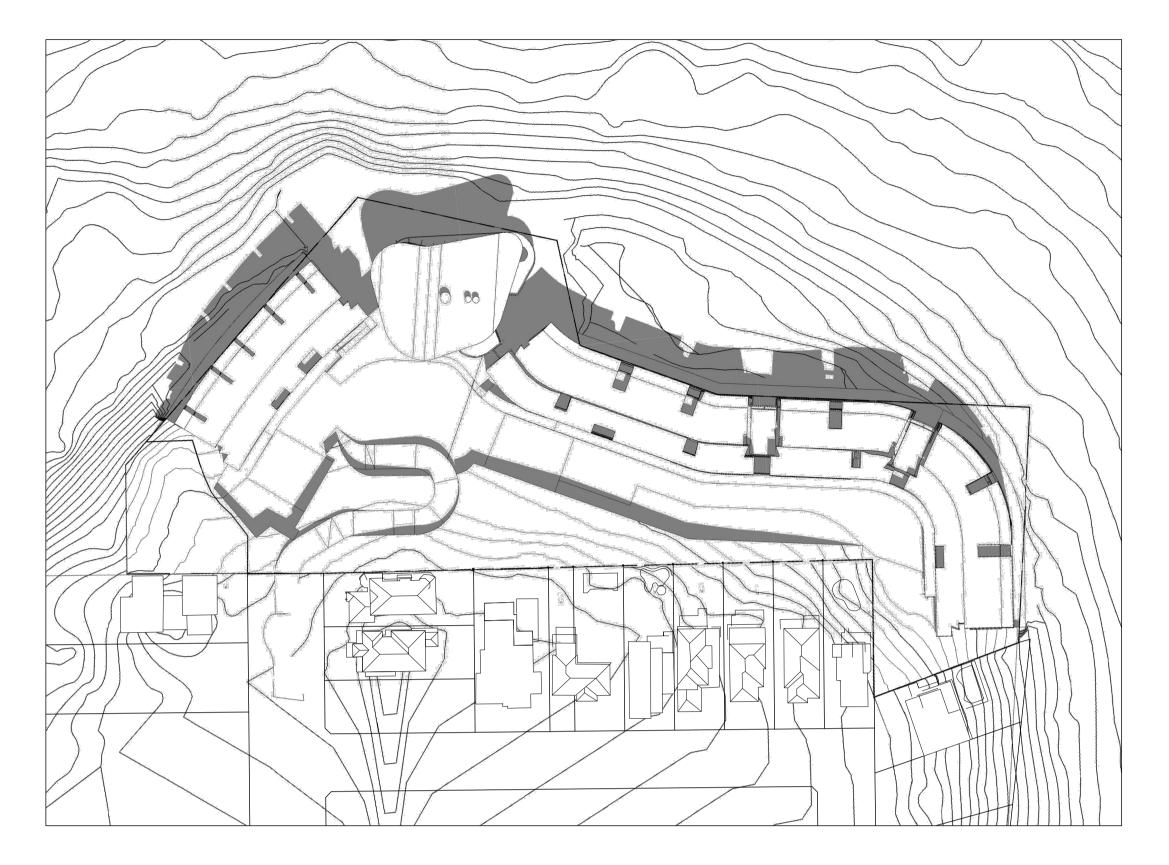


DECEMBER 21st - 2PM


15.05.20 DEVELOPMENT APPLICATION

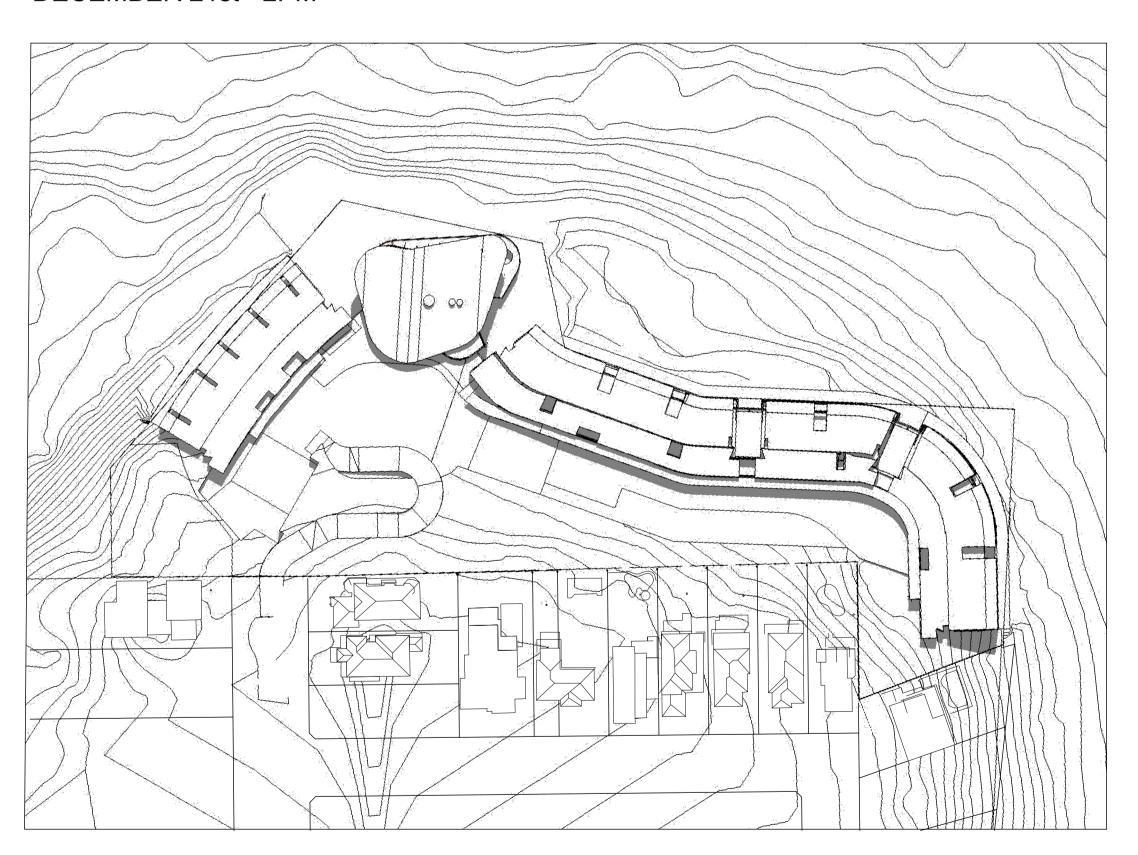

DECEMBER 21st - 12PM

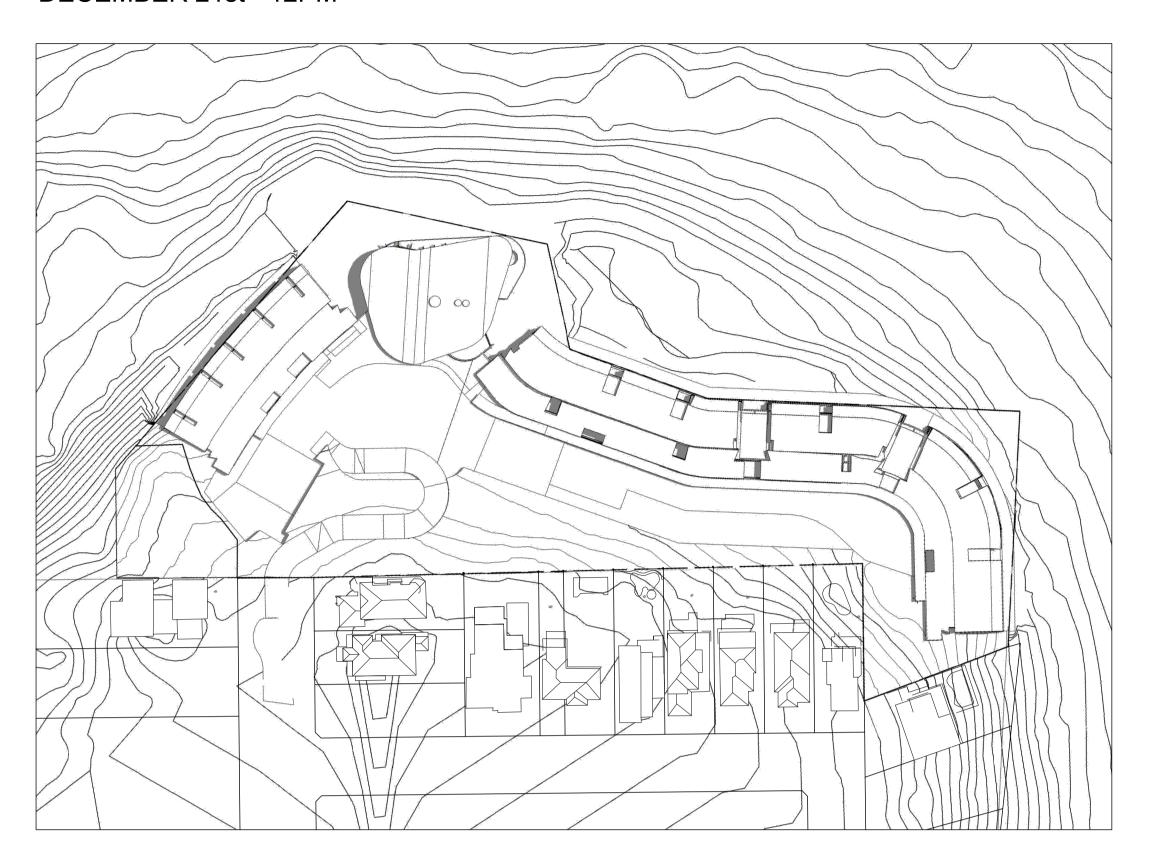


DECEMBER 21st - 3PM

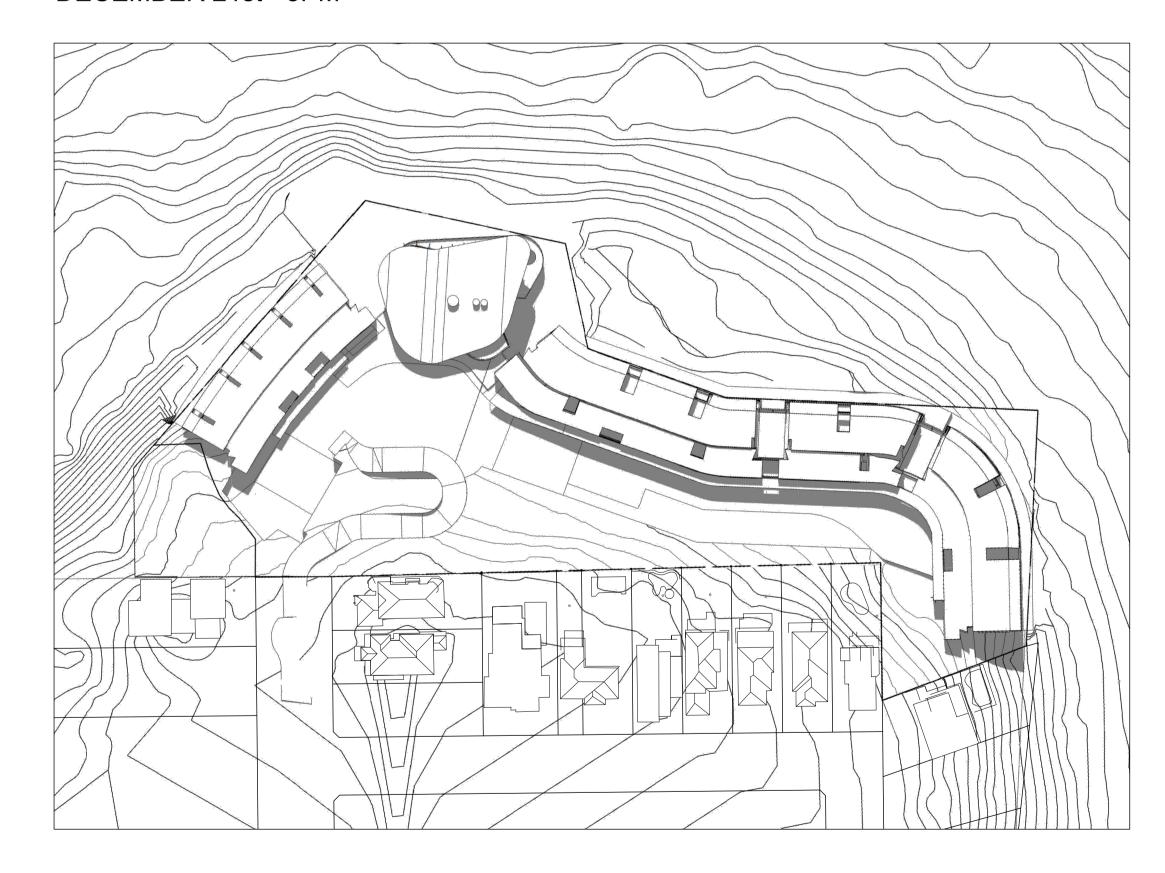

REVISION DATE DESCRIPTION IMPORTANT NOTES: Do not scale from drawings. All dimensions shall be checked on site before commencement of work. All discrepancies shall be brought to the attention of the Architect. Larger scale drawings and written dimensions take precedence. This drawing is copyright and the property of the author, and must not be retained, copied or used without the express authority of MARCHESE PARTNERS INTERNATIONAL PTY. LTD.

PRELIMINARY NOT FOR CONSTRUCTION

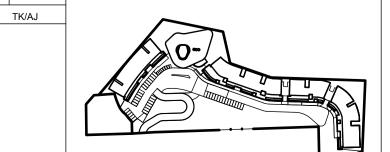


marchesepartners

Marchese Partners International Pty Ltd Level 1, 53 Walker Street. North Sydney, NSW 2060. Australia

P +61 2 9922 4375 F +61 2 9929 5786 E info@marchesepartners.com www.marchesepartners.com

Sydney · Brisbane · Canberra · Melbourne · Adelaide · Perth London · Kuala Lumpur · Auckland · Christchurch ABN 20 098 552 151



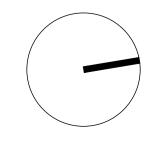

WATERMARK CHATSWOOD PTY. LTD. Suite 1, level 1, 65 Willougby Rd Crows Nest, NSW 2065

CHATSWOOD GOLF & LEISURE 128 Beaconsfield Rd Chatswood, NSW 2067

RAWING TITLE	
SHADOW	DIAGRAMS

SCALE 1:1000@A1 1:2000@A3 DATE DRAWN CHECKED 12.1120 SZ DRAWING JOB REVISION DA8.02 16075