


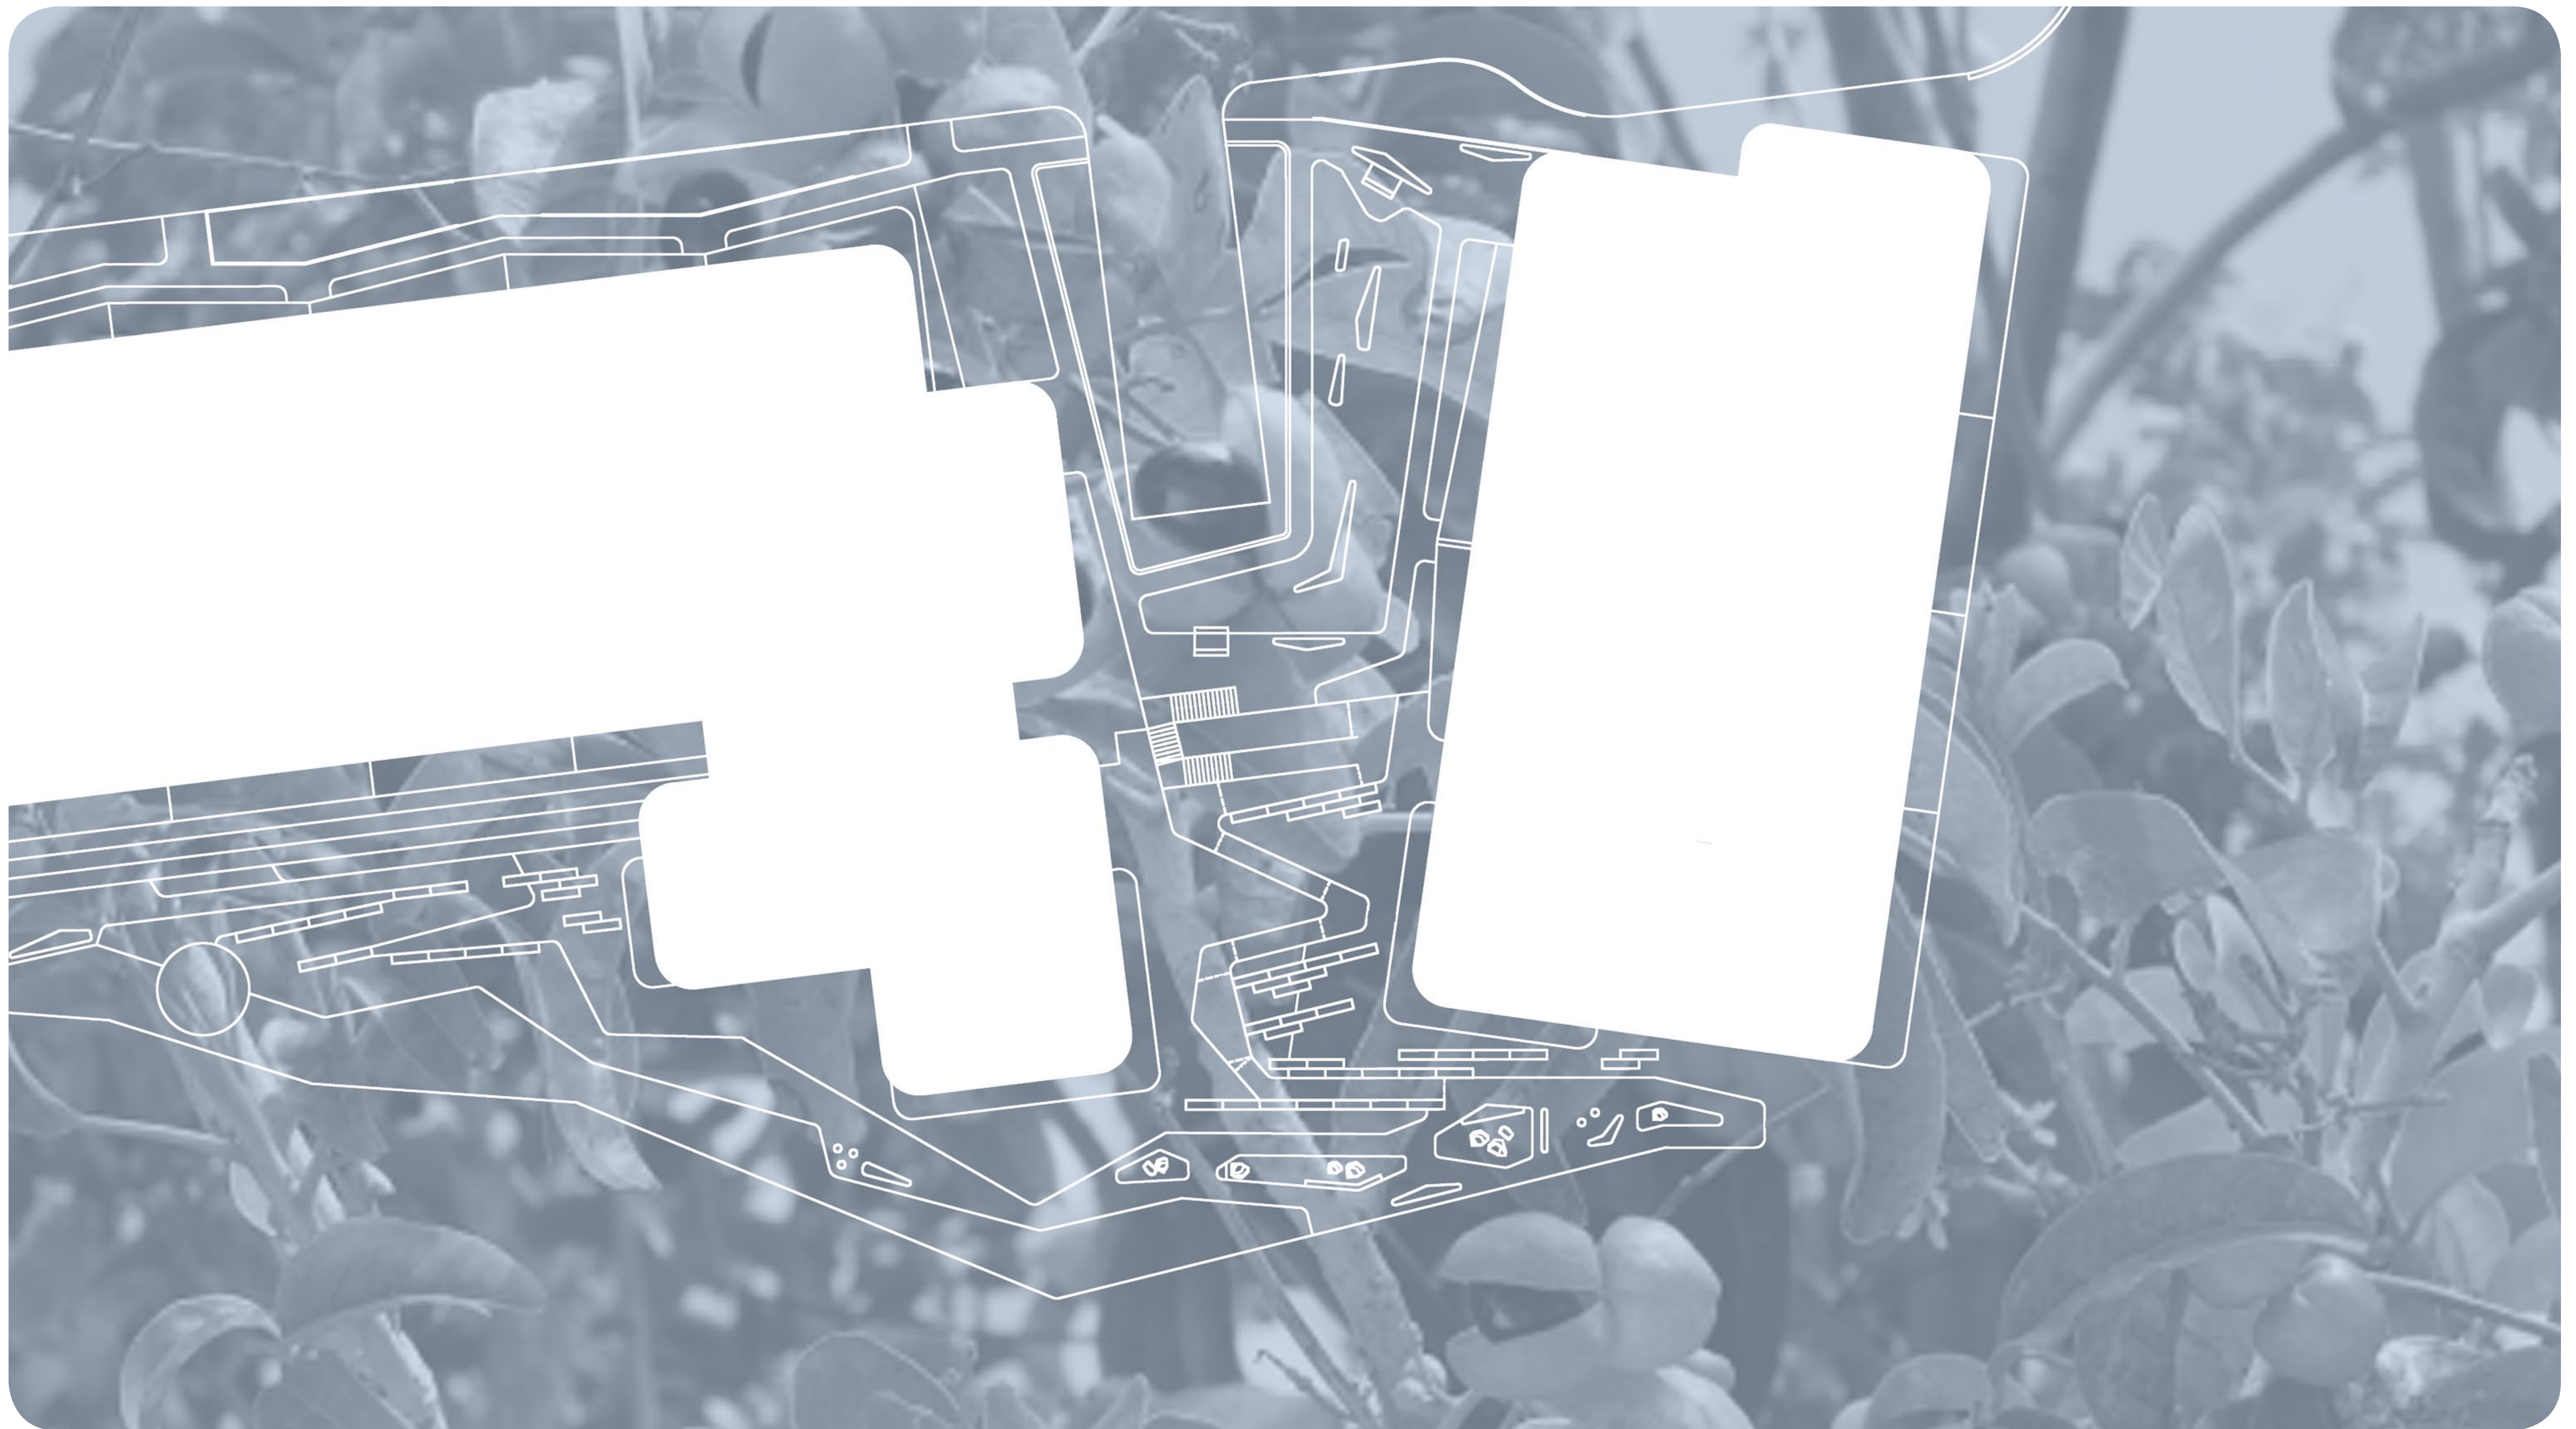

OATLANDS GOLF COURSE SENIORS HOUSING

LANDSCAPE ARCHITECTURAL CONCEPT PLAN

Issue: A

Date: 28.10.2021

FOR:
OATLANDS GOLF CLUB



LANDSCAPE MASTERPLAN



LEGEND

- Site boundary
- Mounding to planting beds
- +98.000 Proposed levels
- Existing trees to be retained. Tree numbers correlate with Arborists report, L&Co22022
- Proposed trees. Refer to tree schedule on SK-2138-02 for species
- Rooftop planting
- Deep soil landscape area
- Landscape area
- Turf area
- Fitness station
- Permeable path
- Path
- Private courtyard
- Road
- Informal path
- Casual Seating
- Sandstone logs
- Boulders

Sturt Noble
Associates

Suite 91, L5, 330 Wattle St
Ultimo NSW 2007
T. 02 9211 3744
W. www.sturt-noble.com.au
landscape architecture
environmental & urban design

PROJECT
**OATLANDS GOLF COURSE SENIORS
HOUSING**
CLIENT
OATLANDS GOLF CLUB

DRAWING
LANDSCAPE MASTERPLAN

DRAWING No. SK-2138-01 ISSUE A DRAWN jc DATE 27.10.2021

Scale 0 3 15m
1:300@A1
1:600@A3

ACN: 164 245 514 ABN: 99 164 245 514
THIS DRAWING SHOULD BE READ IN CONJUNCTION WITH ALL RELEVANT
CONTRACTS, SPECIFICATIONS, REPORTS AND DRAWINGS. COPYRIGHT
OF THIS DRAWING IS VESTED IN STURT NOBLE ASSOCIATES PTY LTD.

TREE SCHEDULE

CODE	BOTANICAL NAME	COMMON NAME	POT SIZE	SPACING
TREES				
Bi	<i>Banksia integrifolia</i>	Coast Banksia	100L	A.S.
Cv	<i>Callistemon viminalis</i>	Weeping Bottlebrush	100L	A.S.
Ee	<i>Elaeocarpus eumundi</i>	Smooth-leaved quandong	100L	A.S.
Er	<i>Elaeocarpus reticulatus</i>	Blueberry Ash	100L	A.S.
Hp	<i>Harpullia pendula</i>	Tulipwood	100L	A.S.
Ht	<i>Hibiscus tiliaceus</i>	Sea Hibiscus	100L	A.S.
Mg	<i>Magnolia grandiflora</i>	Bull Bay Magnolia	100L	A.S.
Me	<i>Magnolia grandiflora</i> 'Exmouth'	Magnolia Exmouth	100L	A.S.
Ma	<i>Melia azedarach</i>	Chinaberry	100L	A.S.
Pc	<i>Pistacia chinensis</i>	Chinese Pistachio	100L	A.S.
Pm	<i>Polyscias murrayi</i>	Pencil Cedar	100L	A.S.
Rp	<i>Robinia pseudoacacia</i> 'Frisia'	Robinia Pink	100L	A.S.
Ss	<i>Stenocarpus sinuatus</i>	Firewheel Tree	100L	A.S.
Sp	<i>Syzygium paniculatum</i>	Lilly Pilly	100L	A.S.
Tl	<i>Tristaniopsis laurina</i>	Water Gum	100L	A.S.
Wf	<i>Waterhousea floribunda</i>	Weeping Lilly Pilly	100L	A.S.

TREE IMAGES



Banksia integrifolia



Callistemon viminalis



Elaeocarpus eumundii



Elaeocarpus reticulatus



Harpullia pendula



Hibiscus tiliaceus



Magnolia grandiflora



Magnolia grandiflora 'Exmouth'



Melia azedarach



Pistacia chinensis



Polyscias murrayi



Robinia pseudoacacia 'Frisia'



Stenocarpus sinuatus



Syzygium paniculatum



Tristaniopsis laurina



Waterhousea floribunda

Suite 91, L5, 330 Wattle St
Ultimo NSW 2007
T. 02 9211 3744
W. www.sturtnoble.com.au
landscape architecture
environmental & urban design

PROJECT
OATLANDS GOLF COURSE SENIORS HOUSING
CLIENT
OATLANDS GOLF CLUB

DRAWING
TREE SCHEDULE AND IMAGES

DRAWING No.	ISSUE	DRAWN	DATE
SK-2138-02	A	jc	27.10.2021

PLANT SCHEDULE

CODE	BOTANICAL NAME	COMMON NAME	POT SIZE	SPACING
	SHRUBS & GROUNDCOVERS			
	<i>Aloe arborescens</i>	Candelabra Aloe	5L	0.4m
	<i>Aphanopetalum resinosum</i>	Gum Vine	5L	0.6m
	<i>Bamboo sp.</i>	Bamboo	45L	0.6m
	<i>Banksia oblongifolia</i>	Fern-Leaved Banksia	25L	0.8m
	<i>Banksia robur</i>	Swamp Banksia	25L	0.8m
	<i>Beschorneria yuccoides</i>	Mexican Lily	5L	0.7m
	<i>Blechnum nudum</i> 'Silver Lady'	Silver Lady Fern	150mm	0.5m
	<i>Brachyscome angustifolia</i>	Rock Daisy	150mm	0.3m
	<i>Convolvulus mauritanicus</i>	Rock Morning Glory	5L	0.5m
	<i>Correa alba</i> 'Dusky bells'	Dusky Bells Correa	25L	0.6m
	<i>Dianella caerulea</i> 'Breeze'	Breeze Flax Lily	150mm	0.4m
	<i>Dianella</i> 'Silver Streak'	Silver Streak Flax Lily	150mm	0.4m
	<i>Dichondra repens</i>	Kidney Weed	150mm	0.25m
	<i>Dillwynia parvifolia</i>	Small Parrot-Pea	150mm	0.3m
	<i>Doryanthes excelsa</i>	Gymea Lily	45L	1m
	<i>Epacris longiflora</i>	Fuchsia Heath	5L	0.6m
	<i>Eriostemon australasius</i>	Pink Wax Flower	5L	0.8m
	<i>Gaura lindheimeri</i>	Butterfly Blush	150mm	0.5m
	<i>Grevillea gaudi chaudi</i>	Grevillea Gaudi Chaudi	5L	0.7m
	<i>Grevillea juniperina</i>	Juniper-Leaved Grevillea	5L	1m
	<i>Grevillea magnifica</i>	Grevillea Pink Pokers	5L	1m
	<i>Grevillea</i> 'Bronze Rambler'	Grevillea Bronze Rambler	5L	0.7m
	<i>Hardenbergia violacea</i>	Purple Coral Pea	5L	0.8m
	<i>Hardenbergia violacea</i> 'Meema'	Meema Hardenbergia	5L	0.5m
	<i>Hardenbergia violacea</i> 'Happy Wanderer'	Happy Wanderer Hardenbergia	5L	0.8m
	<i>Hesperaloe parviflora</i>	Red Yucca	5L	0.6m
	<i>Hibbertia scandens</i>	Guinea Flower	5L	0.5m
	<i>Ficinia nodosa</i>	Knobby Club-Rush	150mm	0.5m
	<i>Grevillea juniperina</i>	Juniper-Leaf Grevillea	5L	1m
	<i>Kniphofia</i> 'Royal Standard'	Red Hot Poker	5L	0.6m
	<i>Leptospermum polygalifolium</i>	Tantoon	25L	1.5m
	<i>Leucopogon lanceolatus</i>	Lance Beard-Heath	5L	0.8m
	<i>Lomandra confertifolia</i>	Lomandra	150mm	0.2m
	<i>Lomandra hystrix</i>	Slender Mat Rush	5L	1m
	<i>Lomandra longifolia</i>	Native Violet	5L	0.6m
	<i>Loropetalum chinense</i> 'China Pink'	Pink Fringe Flower	5L	150mm
	<i>Macrozamia spiralis</i>	Cycad	300mm	1m
	<i>Miscanthus sinensis</i> 'Variegatus'	Varigated Japanese Flower	5L	0.8m
	<i>Myoporum parvifolium</i>	Creeping Boobialla	150mm	0.5m
	<i>Pandorea jasminoides</i>	Bower Vine	5L	0m
	<i>Pandorea pandorana</i>	Wonga Wonga Vine	5L	0m
	<i>Pennisetum alopecuroides</i>	Swamp Foxtail	5L	0.8m
	<i>Sedum rubrotinctum</i>	Jelly-bean Plant	150mm	0.3m
	<i>Senecio serpens</i>	Blue Chalk Sticks	150mm	5m
	<i>Strelitzia juncea</i>	Rush-Leaved-Strelitzia	25L	0.8m
	<i>Strelitzia nicolai</i>	Giant Bird of Paradise	45L	0m
	<i>Strelitzia reginae</i>	Bird of Paradise	25L	0.8m
	<i>Themeda australis</i>	Kangaroo Grass	150mm	0.4m
	<i>Tulbaghia violacea</i>	Society Garlic	150mm	0.2m
	<i>Viola hederacea</i>	Australian Native Violet	150mm	0.25m

PLANT IMAGES



Banksia robur



Beschorneria yuccoides



Dianella caerulea 'Breeze'



Dianella 'Silver Streak'



Dichondra repens



Doryanthes excelsa



Epacris longiflora



Eriostemon australasius



Ficinia nodosa



Grevillea 'Bronze Rambler'



Grevillea juniperina



Hardenbergia violacea 'Mini Meema'



Hesperaloe parviflora



Hibbertia scandens



Kniphofia 'Royal Standard'



Lomandra hystrix



Pandorea jasminoides



Pennisetum alopecuroides



Tulbaghia violacea



Viola hederacea

Suite 91, L5, 330 Wattle St
Ultimo NSW 2007
T. 02 9211 3744
W. www.sturtnoble.com.au
landscape architecture
environmental & urban design

PROJECT
OATLANDS GOLF COURSE SENIORS HOUSING
CLIENT
OATLANDS GOLF CLUB

DRAWING
PLANT SCHEDULE AND PLANT IMAGES

DRAWING No.	ISSUE	DRAWN	DATE
SK-2138-03	A	jc	27.10.2021