
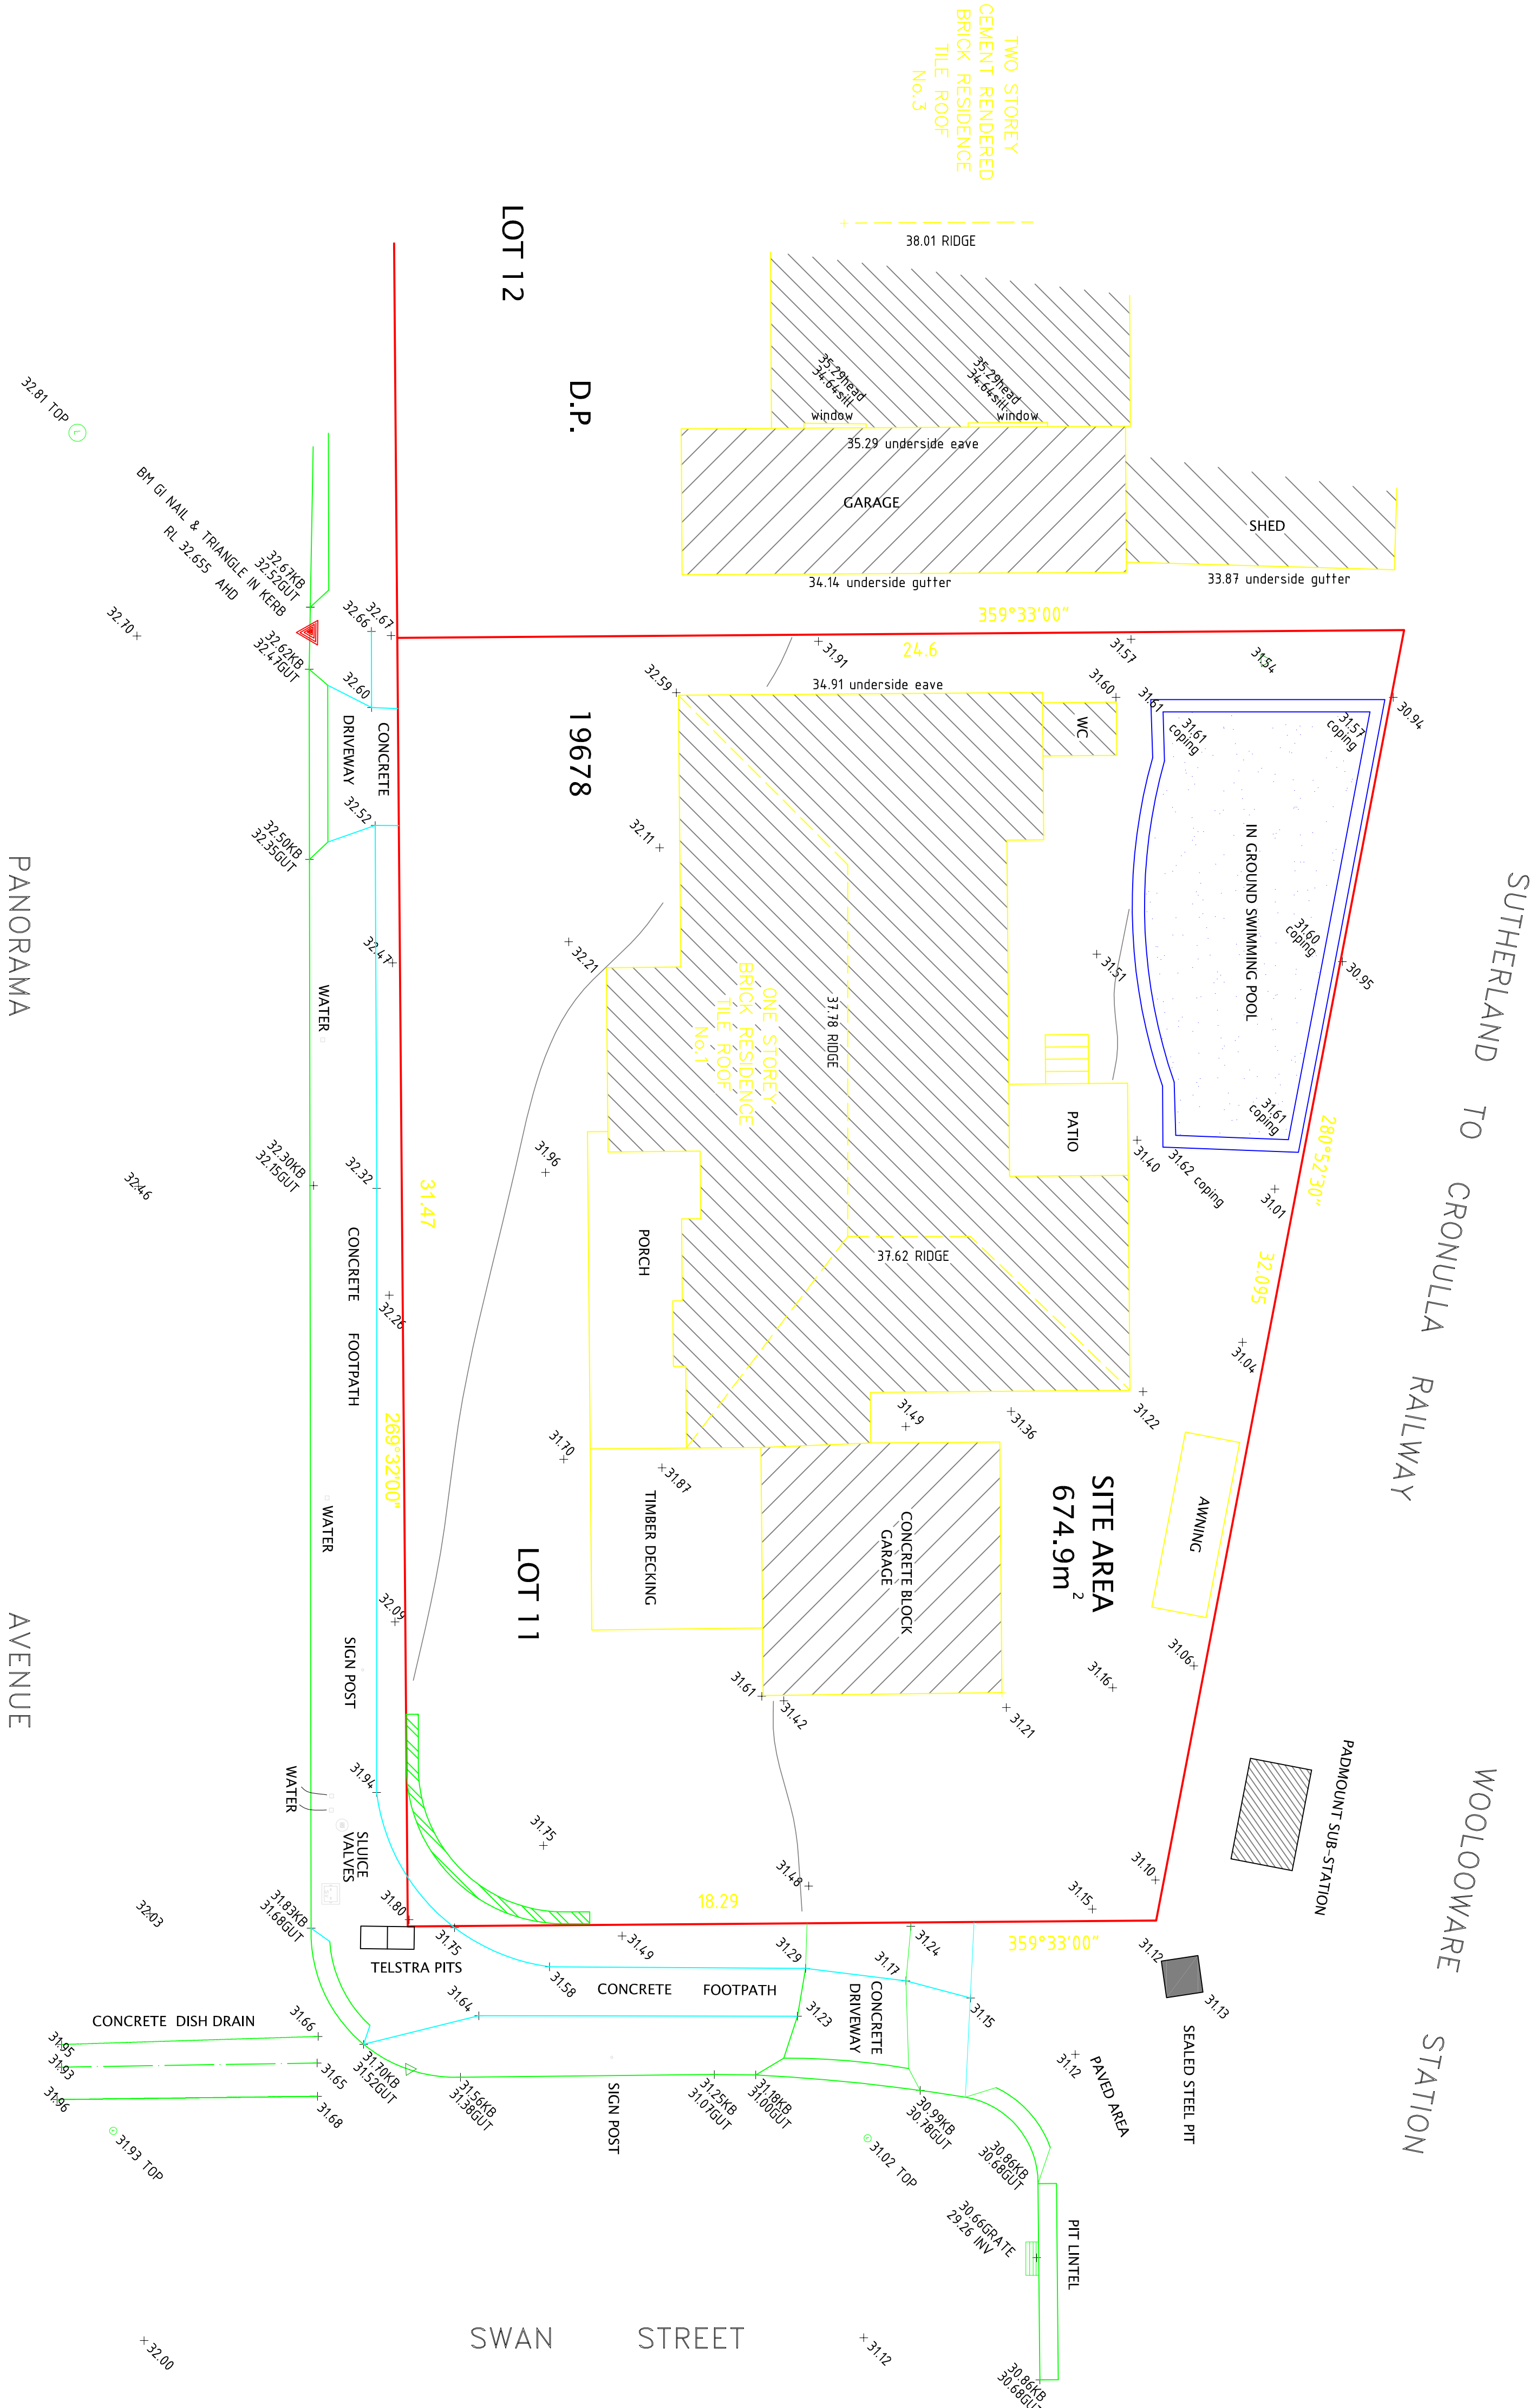


NO BOUNDARY DEFINITION HAS BEEN UNDERTAKEN IN COMPILING THIS DETAIL SURVEY.
AN UNDERGROUND SERVICES SEARCH HAS NOT BEEN UNDERTAKEN. CONTACT www.1100.com.au "DIAL BEFORE YOU DIG" PRIOR TO COMMENCEMENT OF ANY WORKS.

NOTE: ORIGIN OF LEVELS SRA MARK No.14983 RL 29.279 A.H.D.
CONTOUR INTERVAL: 0.5m

					NOTES	Conditions of Use.	DC SURVEYING REGISTERED SURVEYORS 23A WILLIAM ROAD RIVERWOOD 2210 (MOBILE) 0425 235535 (EMAIL) dc006@outlook.com Surveyor: DAVID CAREY Reg No.53	Scale: 1:100 @ A1	Approved	SURVEY PLAN SHOWING LEVELS AND DETAIL OVER LOT 11 D.P. 19678 AT No 1 PANORAMA STREET WOOLLOWARE PARISH: SUTHERLAND L.G.A: SUTHERLAND SHIRE		
					THE TITLE BOUNDARIES AS SHOWN HEREON WERE NOT MARKED AT THE TIME OF SURVEY AND HAVE BEEN DETERMINED BY PLAN DIMENSIONS ONLY AND NOT BY FIELD SURVEY. SERVICES WHERE SHOWN ARE AS NOTED BY FIELD SURVEY. ROOF LINES ARE APPROXIMATE. NO UNDERGROUND SERVICES SEARCH HAS BEEN UNDERTAKEN. ANY POINT OR FEATURE CRITICAL TO THE DESIGN MUST BE LOCATED ACCURATELY BY SURVEY. ADAPT SPOT LEVELS IN PREFERENCE TO CONTOURS. CONTOURS ARE APPROXIMATE. WHERE SHOWN DIMENSIONS FROM FATHOMED ARE BEING NOTED AND NO WARNING TO OCCUPATIONS (FENCES AND/OR WALLS) IS GIVEN. THESE OCCUPATIONS HAVE NOT YET BEEN LOCATED IN RELATION TO THE BOUNDARIES.	This drawing and all electronic drawings and media shall only be used for the purpose for which it was commissioned and in accordance with the terms of agreement of the commission "		Date	7/03/2020		Surveyor	DC/WC
								Drawn	D.C.		Datum	A.H.D.
								Client	STANISIC AND ASSOCIATES			
								Job Ref:	2007		DO NOT SCALE	SHEET 1 OF 1 SHEETS
1	Revision Note: x indicates signature on original issue of drawing on last revision of drawing	Drawn	Checked/Approved	Date								

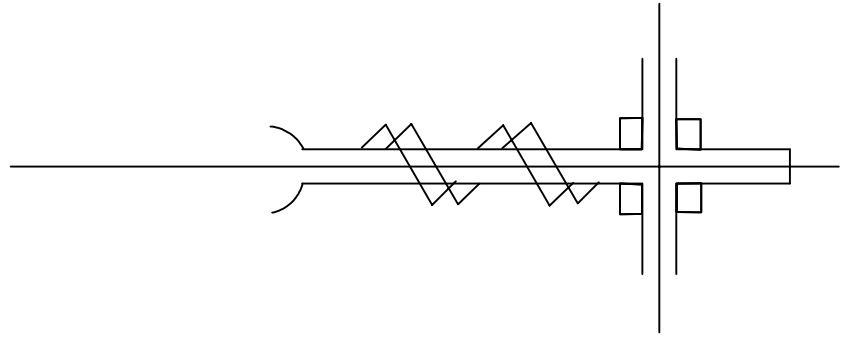

NO BOUNDARY DEFINITION HAS BEEN UNDERTAKEN IN COMPLYING THIS DETAIL SURVEY.
AN UNDERGROUND SERVICES SEARCH HAS NOT BEEN UNDERTAKEN. CONTACT www.1100.com.au "DIAL BEFORE YOU DIG" PRIOR TO COMMENCEMENT OF ANY WORKS.

NOTE: ORIGIN OF LEVELS SRA MARK No.14983 RL 29.279 A.H.D.
CONTOUR INTERVAL: 0.5m

NOTES				Conditions of Use.			
THE TITLE BOUNDARIES AS SHOWN HEREON WERE NOT MARKED AT THE TIME OF SURVEY AND HAVE BEEN DETERMINED BY PLAN DIMENSIONS ONLY AND NOT BY FIELD SURVEY. SERVICES WHERE SHOWN ARE AS NOTED BY FIELD SURVEY. ROOF LINES ARE APPROXIMATE. NO UNDERGROUND SERVICES SEARCH HAS BEEN UNDERTAKEN. ANY POINT OR FEATURE CRITICAL TO THE DESIGN MUST BE LOCATED ACCURATELY BY SURVEY. ADAPT SPOT LEVELS IN PREFERENCE TO CONTOURS. CONTOURS ARE APPROXIMATE. WHERE SHOWN DIMENSIONAL FEATURES HAVE BEEN NOTED AND NO FEATURES TO OCCUPATIONS (FENCES AND/OR WALLS) ARE SHOWN. THESE OCCUPATIONS HAVE NOT YET BEEN LOCATED IN RELATION TO THE BOUNDARIES.				"This drawing and all electronic drawings and media shall only be used for the purpose for which it was commissioned and in accordance with the terms of agreement of the commission"			
DC SURVEYING REGISTERED SURVEYORS 23A WILLIAM ROAD RIVERWOOD 2210 (MOBILE) 0425 235535 (EMAIL) dc0006@outlook.com Surveyors: DAVID CAREY Reg No.53				Scale 1:100 @ A1 Approved Date 7/03/2020 Survey: DC/MG Drawn D.C. Datum A.H.D. Client STANISIC AND ASSOCIATES			
NO				Title SURVEY PLAN SHOWING LEVELS AND DETAIL OVER LOT 11 D.P. 19678 AT No 1 PANORAMA STREET WOOLLOOMARE L.G.A: SUTHERLAND SHIRE PARISH: SUTHERLAND			
1				Job Ref 2007 DO NOT SCALE SHEET 1 OF 1 SHEETS			
Revision Note: * indicates signature on original issue of Drawing on last revision of Drawing				Drawn Checked Approved Date			