



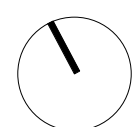

NOTE:
TO MAINTAIN CLARITY ROOF PLAN
HAS BEEN SHOWN IN THIS
DRAWING. DIMENSIONS ARE
SHOWN IN THE AREA FSR
CALCULATION PLANS.

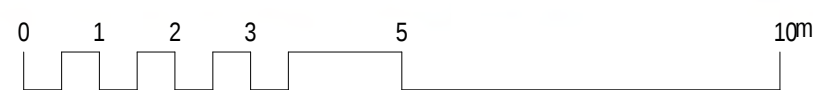

PROPERTY BOUNDARY

BUILDING A ABOVE



BUILDING B

BUILDING C

- LEGEND
- SENIORS LIVING
 - COMMUNAL AREA
 - RESIDENTIAL AGED CARE
 - SERVICES / CAR PARK

1 FLOOR LEVEL 1
A300 1 : 200

0 1 2 3 5 10m

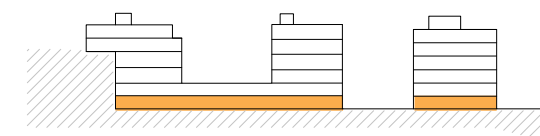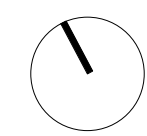

SENIORS LIVING VILLAGE PROJECT
266 LONGUEVILLE RD
LANE COVE
NSW

© Copyright Thomson Adsett Pty Ltd.
ABN 76 105 314 654
Trading as ThomsonAdsett.

TA # 16.0161.12

Telephone +61 2 9003 9000
sydney@thomsonadsett.com
Suite 410, 50 Holt Street
Surry Hills
NSW 2010 Australia
thomsonadsett.com

thomson
adsett

LEVEL 1 FLOOR PLAN (RL 42.400)

1 : 200 @ A1


23.11.2016

A201

rev. J



1 FLOOR LEVEL 3
A300 1 : 200

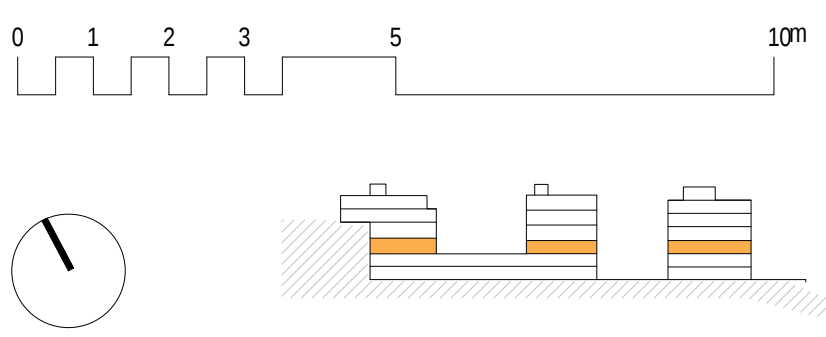

SENIORS LIVING VILLAGE PROJECT
266 LONGUEVILLE RD
LANE COVE
NSW

© Copyright Thomson Adsett Pty Ltd.
ABN 76 105 314 654
Trading as ThomsonAdsett.

TA # 16.0161.12

Telephone +61 2 9003 9000
sydney@thomsonadsett.com
Suite 410, 50 Holt Street
Surry Hills
NSW 2010 Australia
thomsonadsett.com



LEVEL 3 FLOOR PLAN (RL48.800)

1 : 200 @ A1

24.08.2016


A203

rev. J



- LEGEND
- SENIORS LIVING
 - COMMUNAL AREA
 - RESIDENTIAL AGED CARE
 - SERVICES / CAR PARK

1 FLOOR LEVEL 4
A300 1 : 200

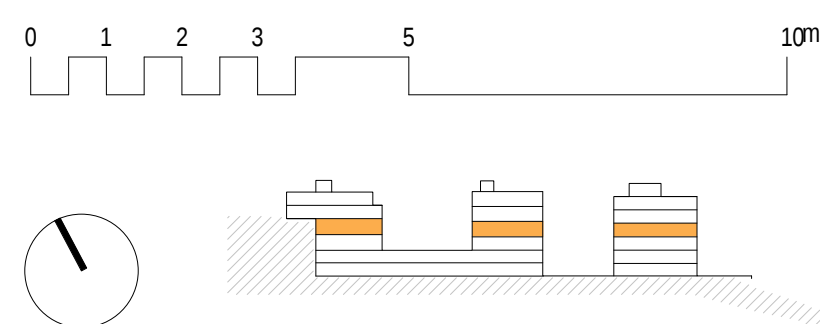

SENIORS LIVING VILLAGE PROJECT
266 LONGUEVILLE RD
LANE COVE
NSW

© Copyright Thomson Adsett Pty Ltd.
ABN 76 105 314 654
Trading as ThomsonAdsett.

TA # 16.0161.12

Telephone +61 2 9003 9000
sydney@thomsonadsett.com
Suite 410, 50 Holt Street
Surry Hills
NSW 2010 Australia
thomsonadsett.com

**thomson
adsett**

LEVEL 4 FLOOR PLAN (RL52.000)

1 : 200 @ A1


24.08.2016

A204

rev. J



1 FLOOR LEVEL 5
A300 1 : 200

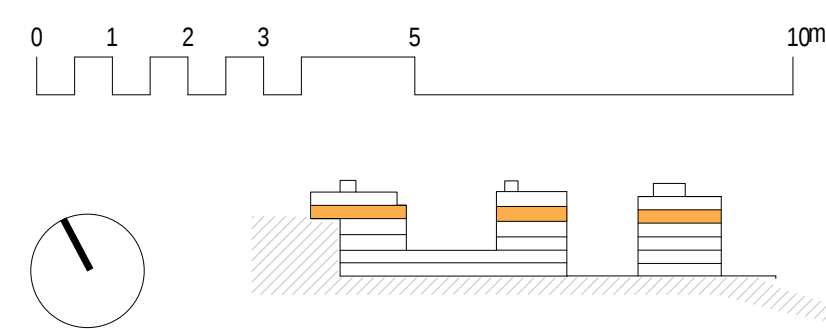

Australian Unity

SENIORS LIVING VILLAGE PROJECT
266 LONGUEVILLE RD
LANE COVE
NSW

© Copyright Thomson Adsett Pty Ltd.
ABN 76 105 314 654
Trading as ThomsonAdsett.

TA # 16.0161.12

Telephone +61 2 9003 9000
sydney@thomsonadsett.com
Suite 410, 50 Holt Street
Surry Hills
NSW 2010 Australia
thomsonadsett.com

**thomson
adsett**

LEVEL 5 FLOOR PLAN (RL 55.600)

1 : 200 @ A1


23.11.2016

A205

rev. J



1 FLOOR LEVEL 6
A300 1 : 200

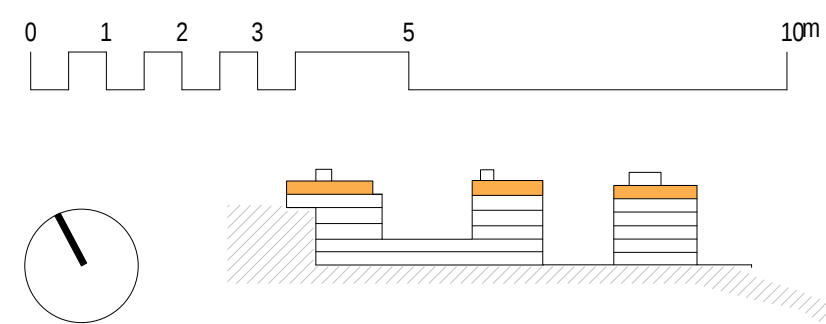

SENIORS LIVING VILLAGE PROJECT
266 LONGUEVILLE RD
LANE COVE
NSW

© Copyright Thomson Adsett Pty Ltd.
ABN 76 105 314 654
Trading as ThomsonAdsett.

TA # 16.0161.12

Telephone +61 2 9003 9000
sydney@thomsonadsett.com
Suite 410, 50 Holt Street
Surry Hills
NSW 2010 Australia
thomsonadsett.com

**thomson
adsett**

LEVEL 6 FLOOR PLAN (RL 59.200)

1 : 200 @ A1




23.11.2016

A206

rev. J



1 FLOOR LEVEL 7
A300 1 : 200

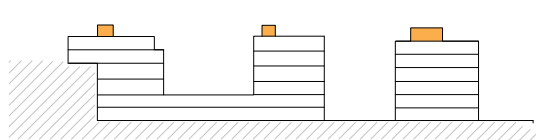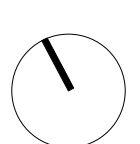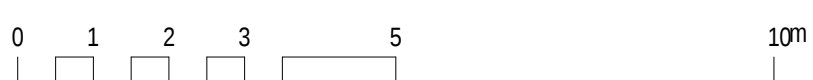

SENIORS LIVING VILLAGE PROJECT
266 LONGUEVILLE RD
LANE COVE
NSW

© Copyright Thomson Adsett Pty Ltd.
ABN 76 105 314 654
Trading as ThomsonAdsett.

TA # 16.0161.12

Telephone +61 2 9003 9000
sydney@thomsonadsett.com
Suite 410, 50 Holt Street
Surry Hills
NSW 2010 Australia
thomsonadsett.com

**thomson
adsett**




LEVEL 7 FLOOR PLAN (RL 62.800)

1 : 200 @ A1

23.11.2016

A207

rev. J

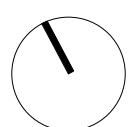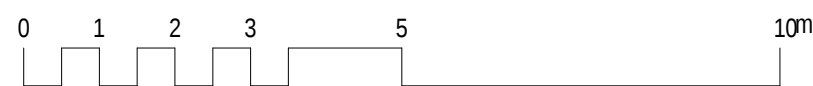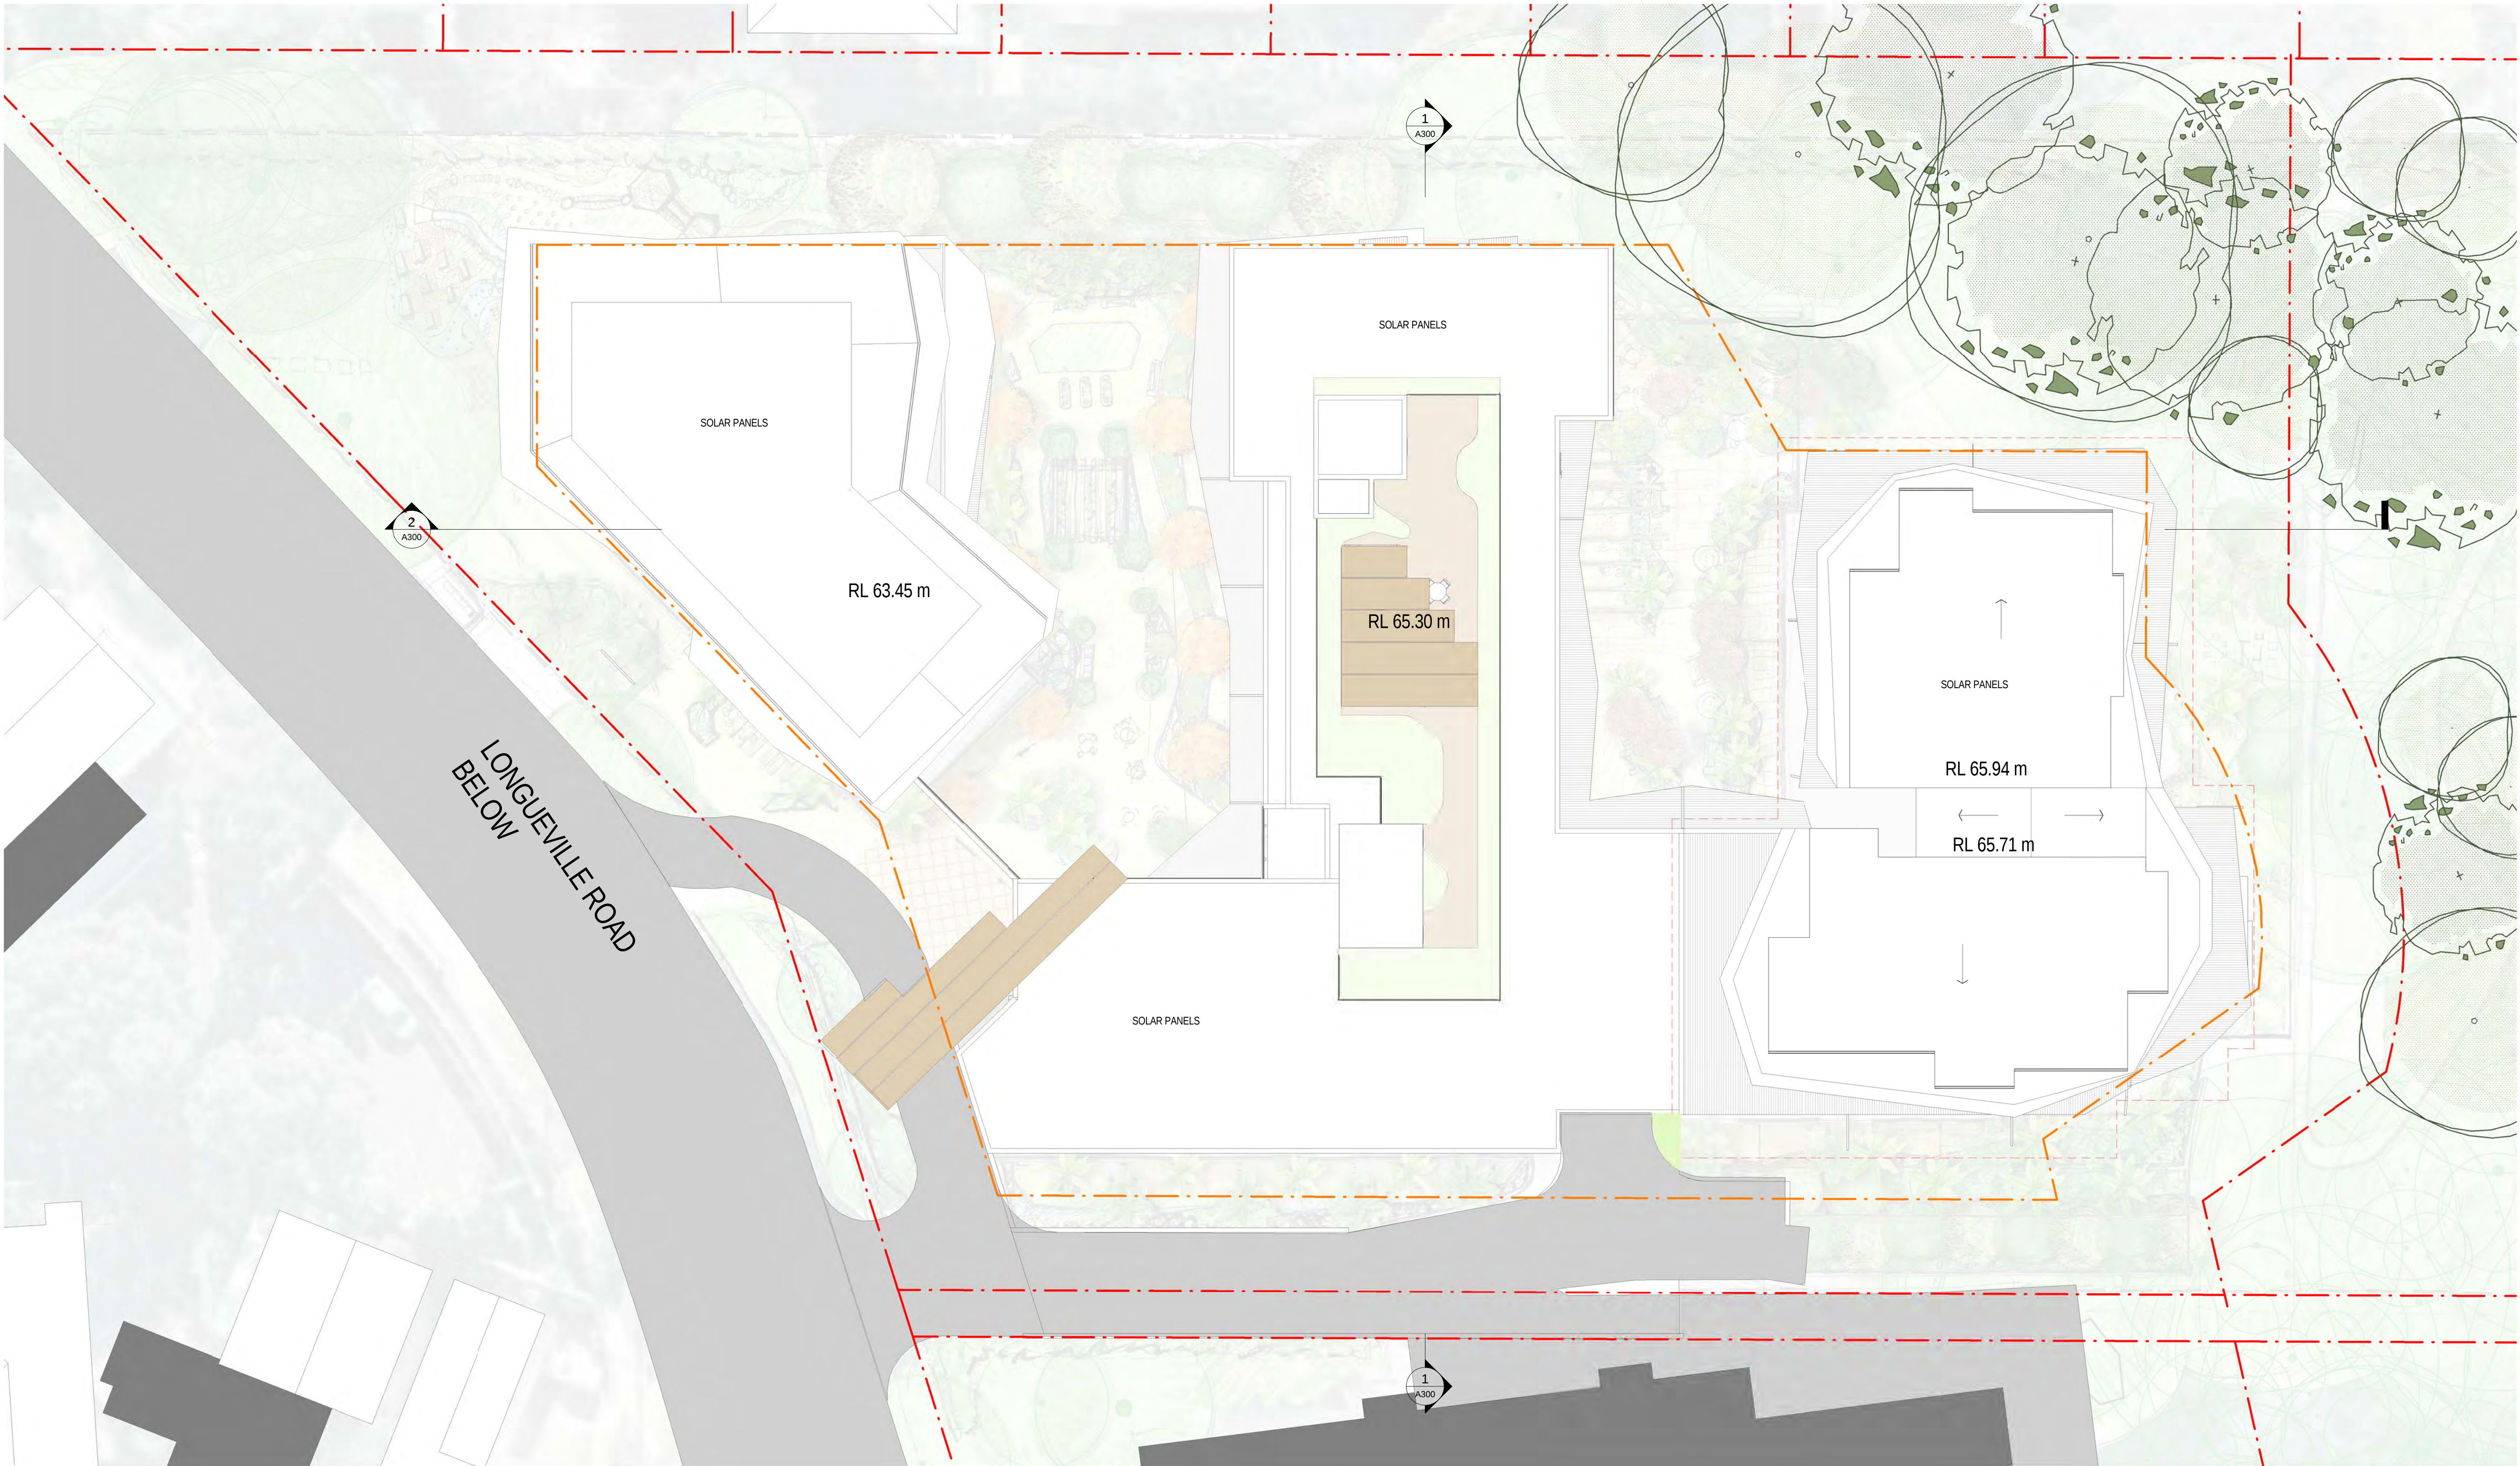

SENIORS LIVING VILLAGE PROJECT
266 LONGUEVILLE RD
LANE COVE
NSW

© Copyright Thomson Adsett Pty Ltd.
ABN 76 105 314 654
Trading as ThomsonAdsett.

TA # 16.0161.12

Telephone +61 2 9003 9000
sydney@thomsonadsett.com
Suite 410, 50 Holt Street
Surry Hills
NSW 2010 Australia
thomsonadsett.com

**thomson
adsett**


**ROOF (RL 64.800)
NON-CONFORMING**

1 : 200 @ A1

A208

23.11.2016


rev. J

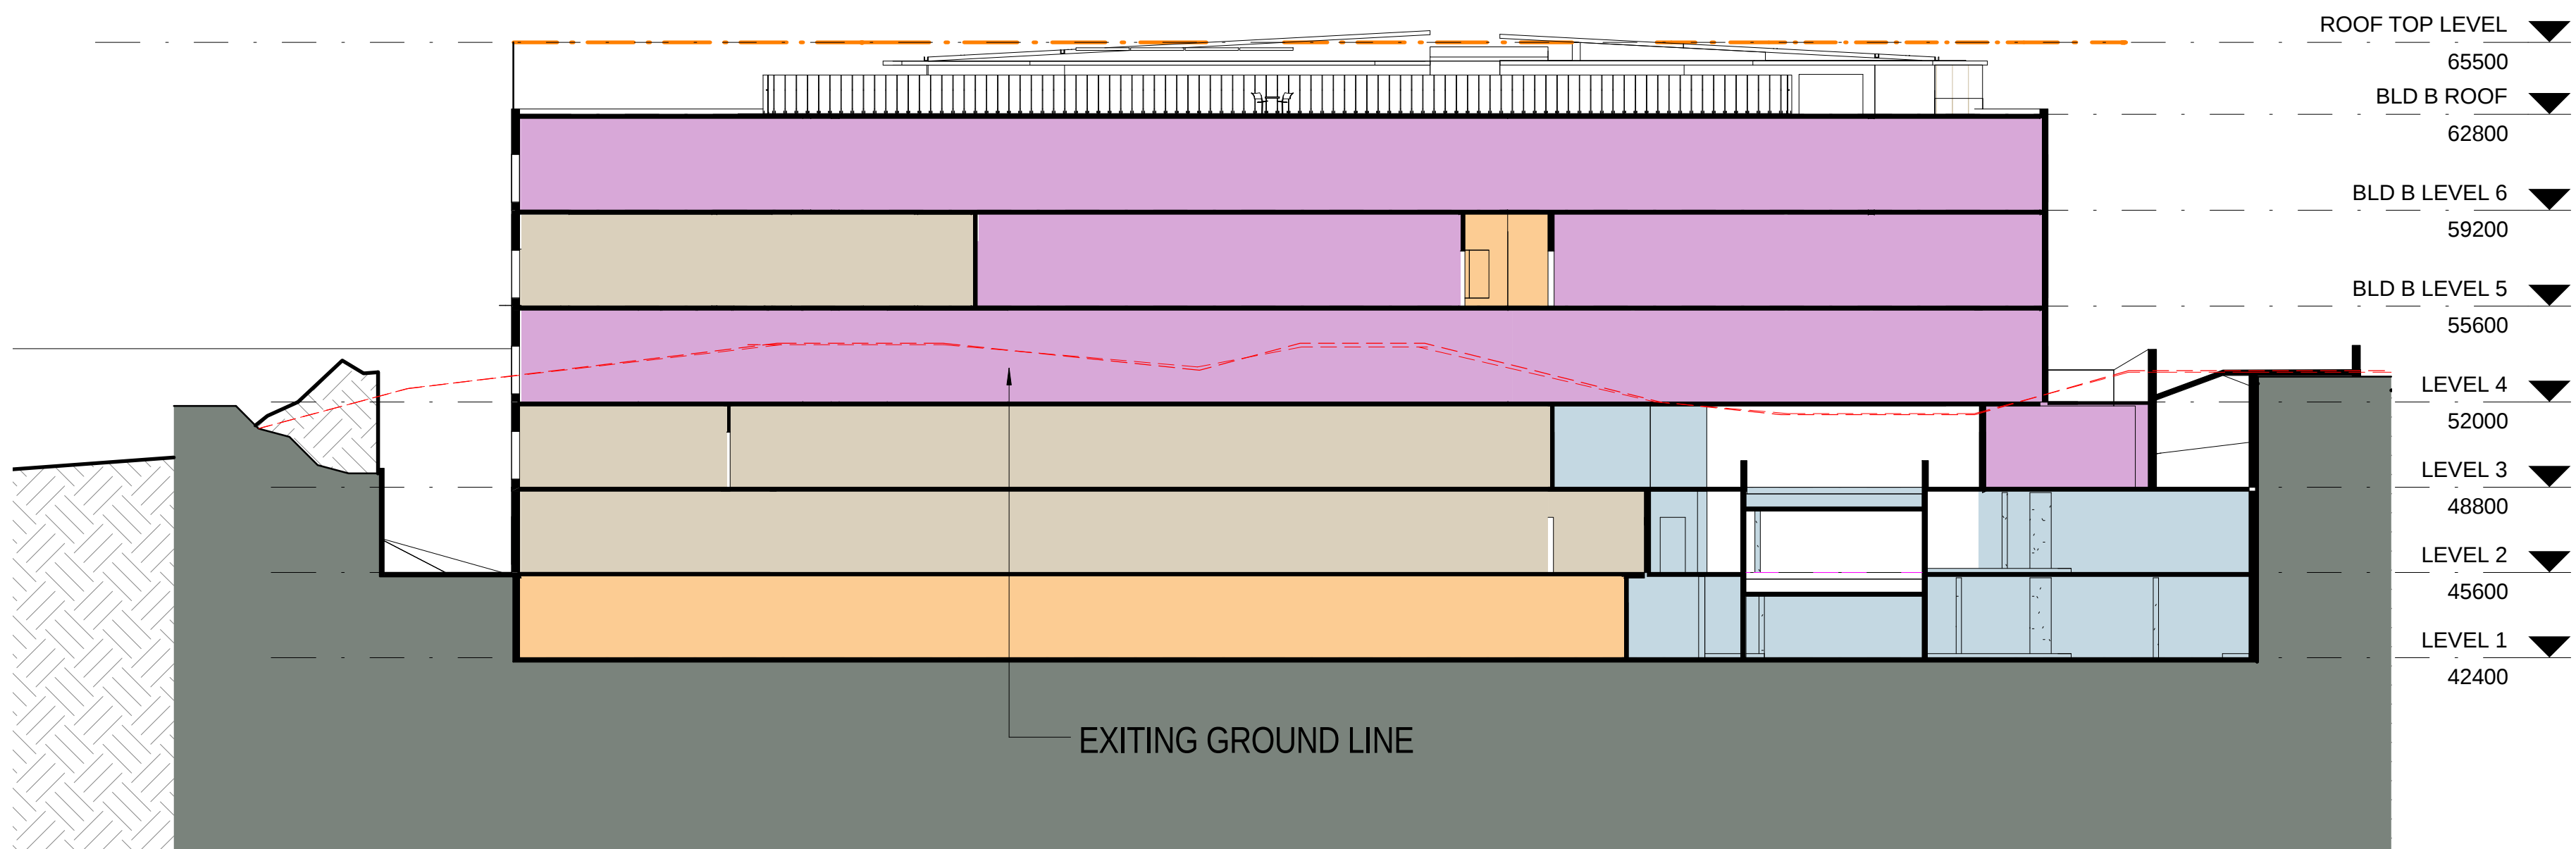

LEGEND

- SENIORS LIVING
- COMMUNAL AREA
- RESIDENTIAL AGED CARE
- SERVICES / CAR PARK

1 Section 1
A201 1 : 200

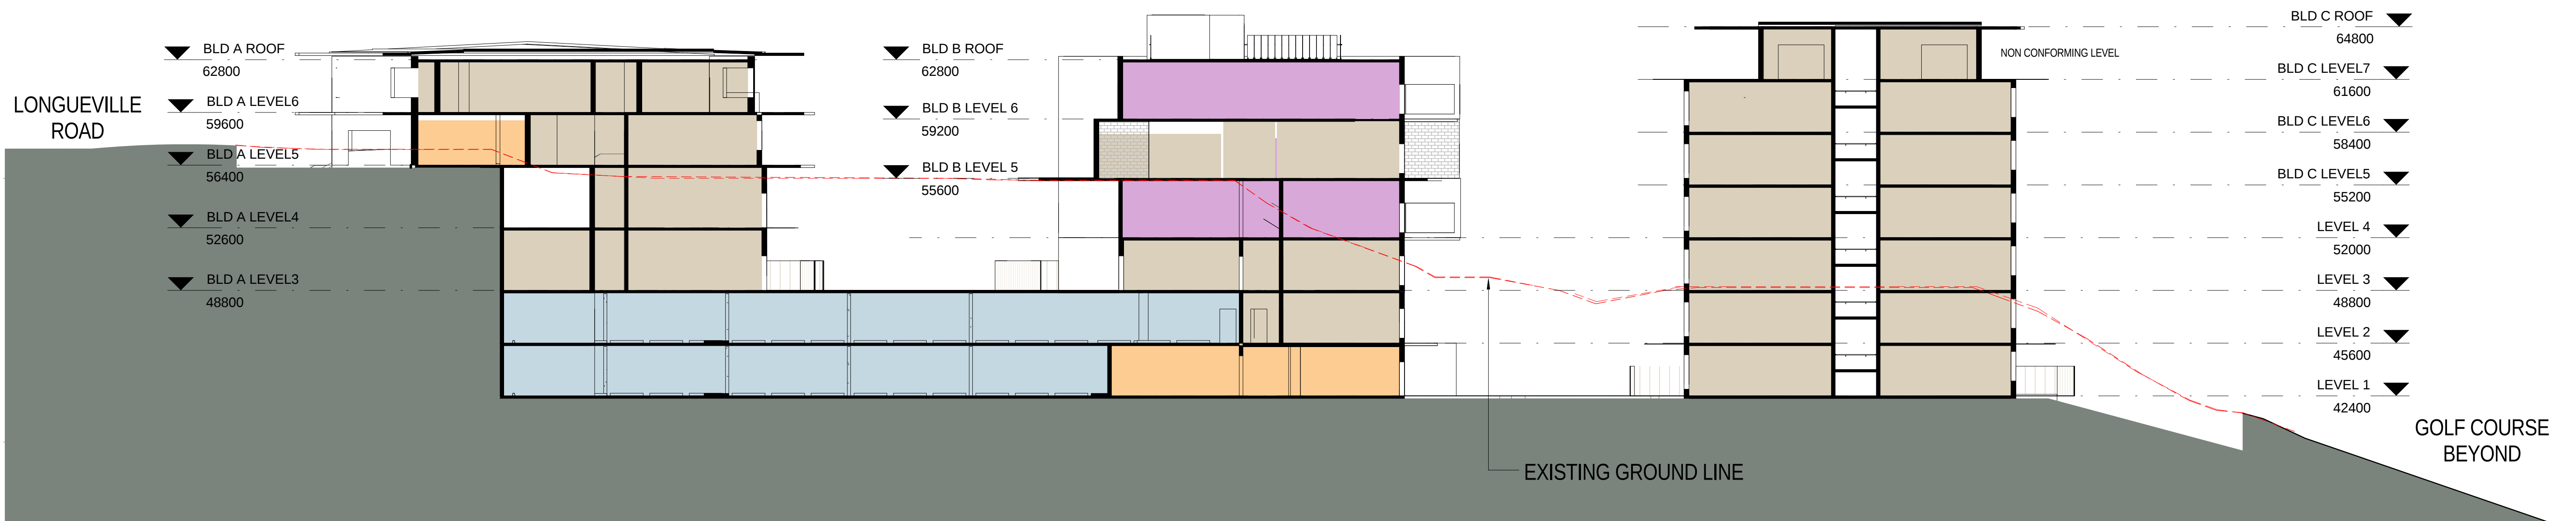

2 Section 2
A201 1 : 200

0 1 2 3 5 10m



SENIORS LIVING VILLAGE PROJECT
266 LONGUEVILLE RD
LANE COVE
NSW

© Copyright Thomson Adsett Pty Ltd.
ABN 76 105 314 654
Trading as ThomsonAdsett.

TA # 16.0161.12

Telephone +61 2 9003 9000
sydney@thomsonadsett.com
Suite 410, 50 Holt Street
Surry Hills
NSW 2010 Australia
thomsonadsett.com

**thomson
adsett**


SECTIONS - SHEET 1

1 : 200 @ A1


A300

23.11.2016


rev. I

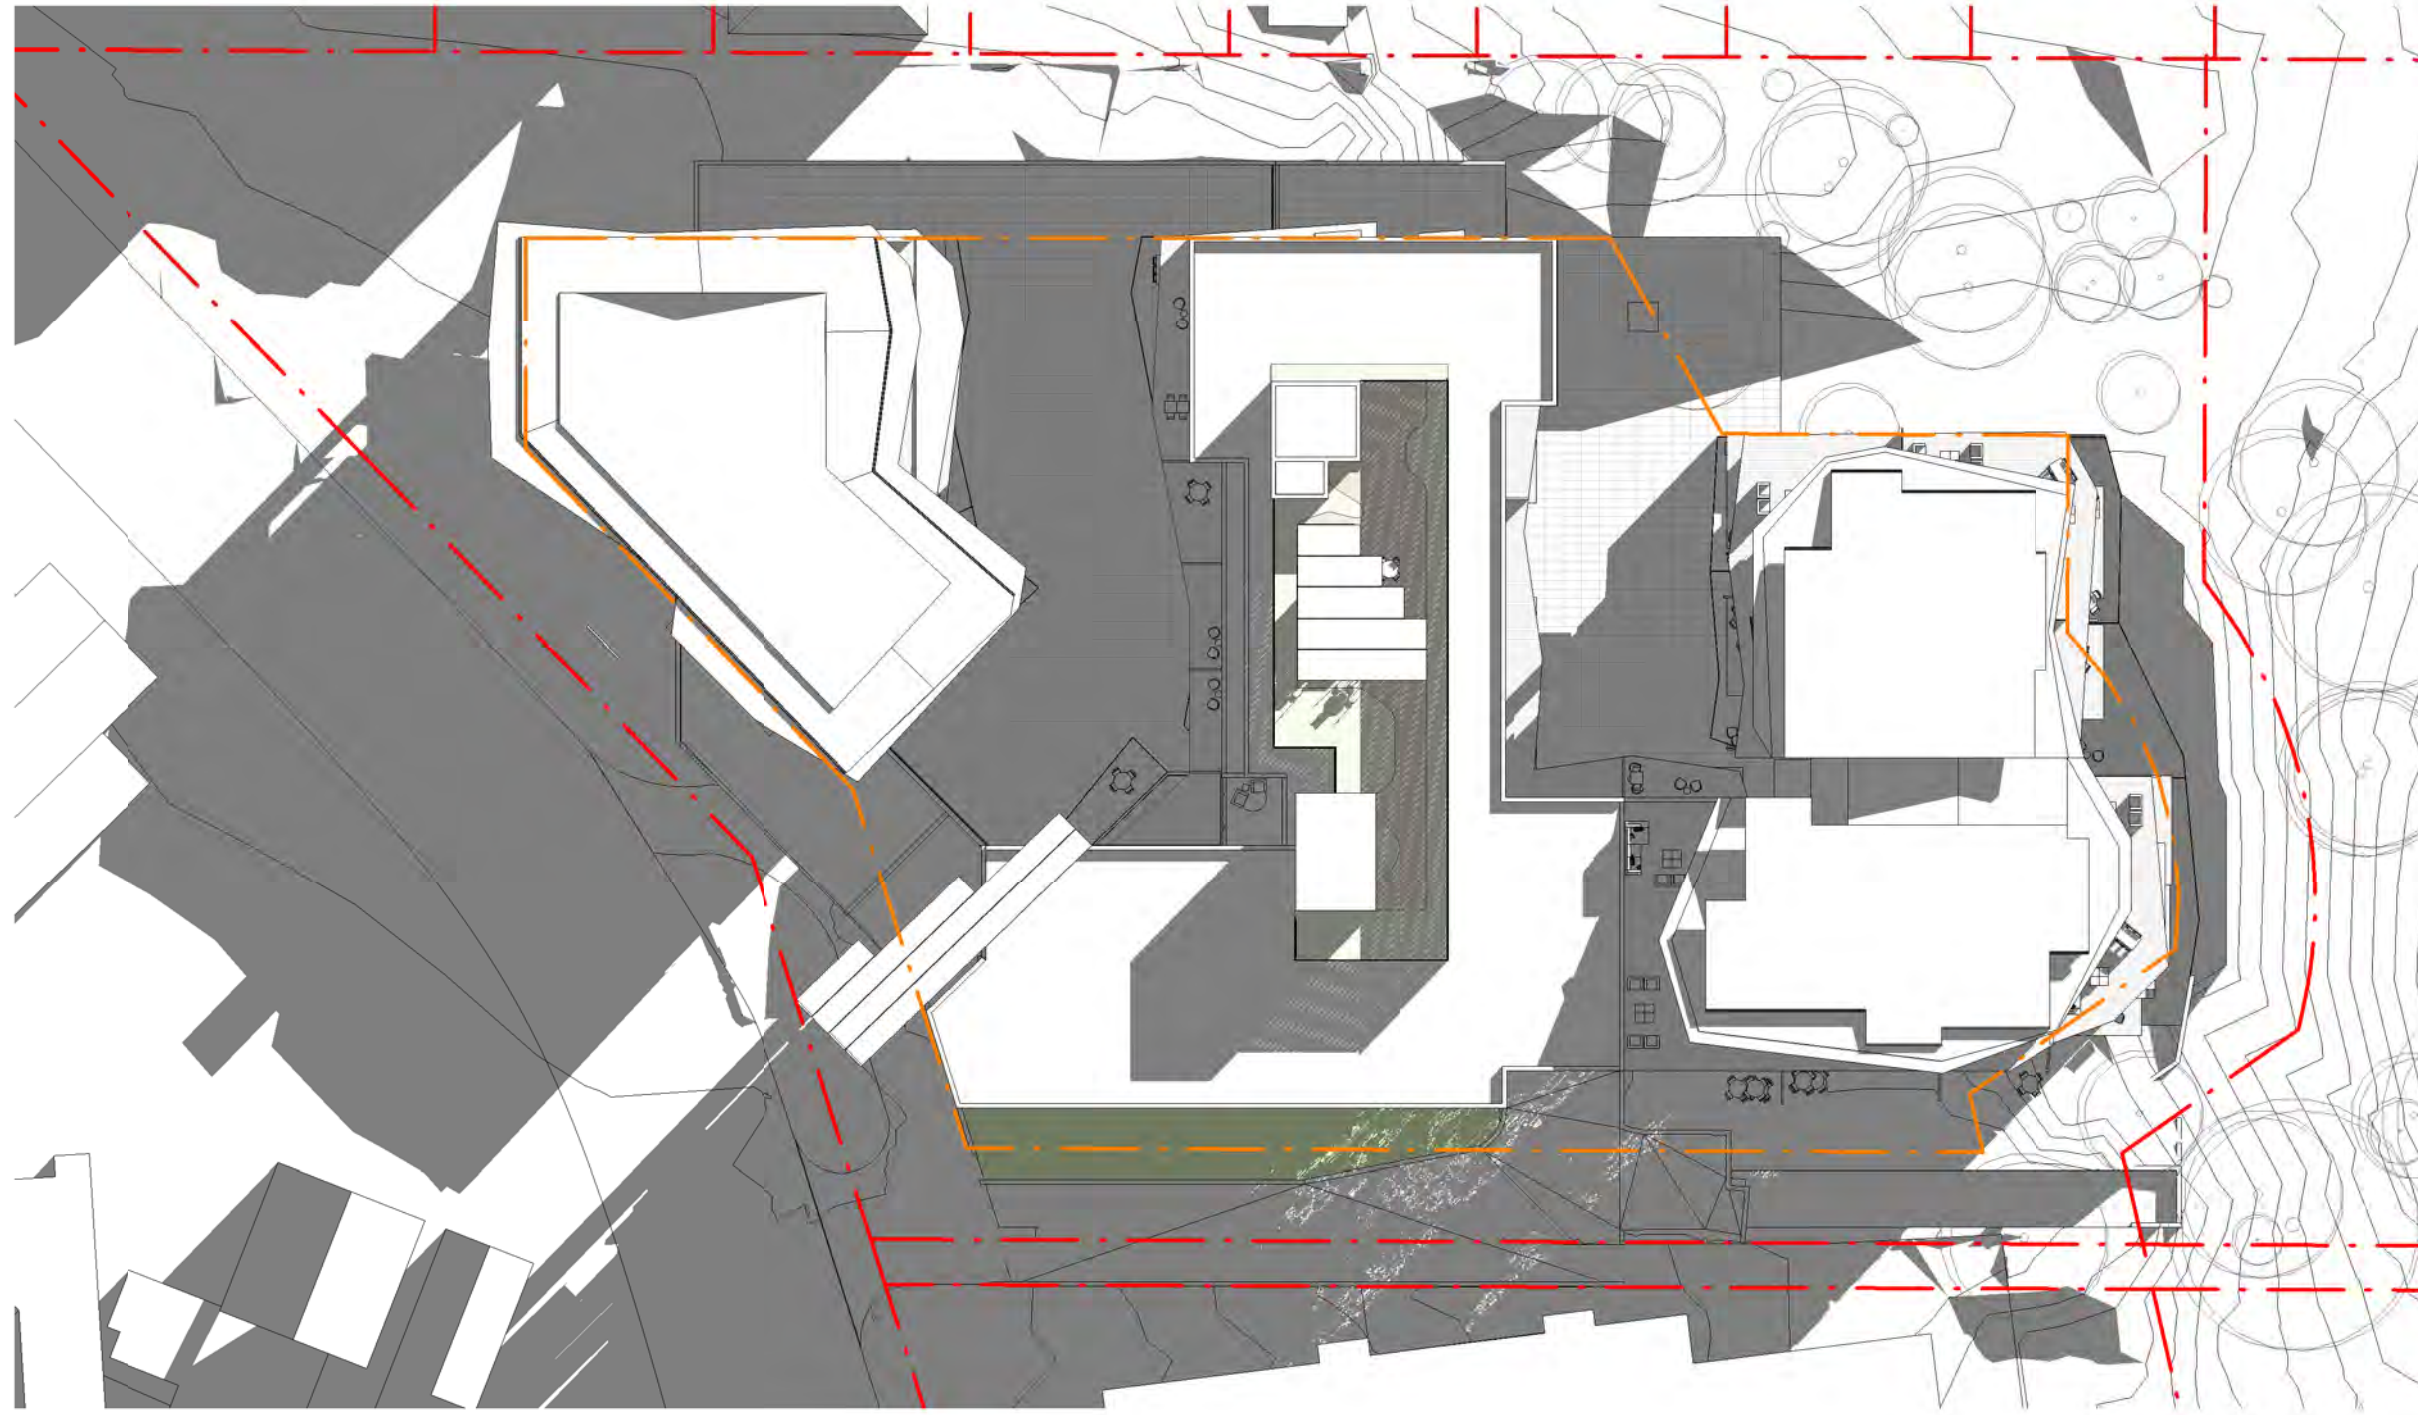

1 SHADOW DIAGRAM - 21ST JUNE 9Am
1 : 500

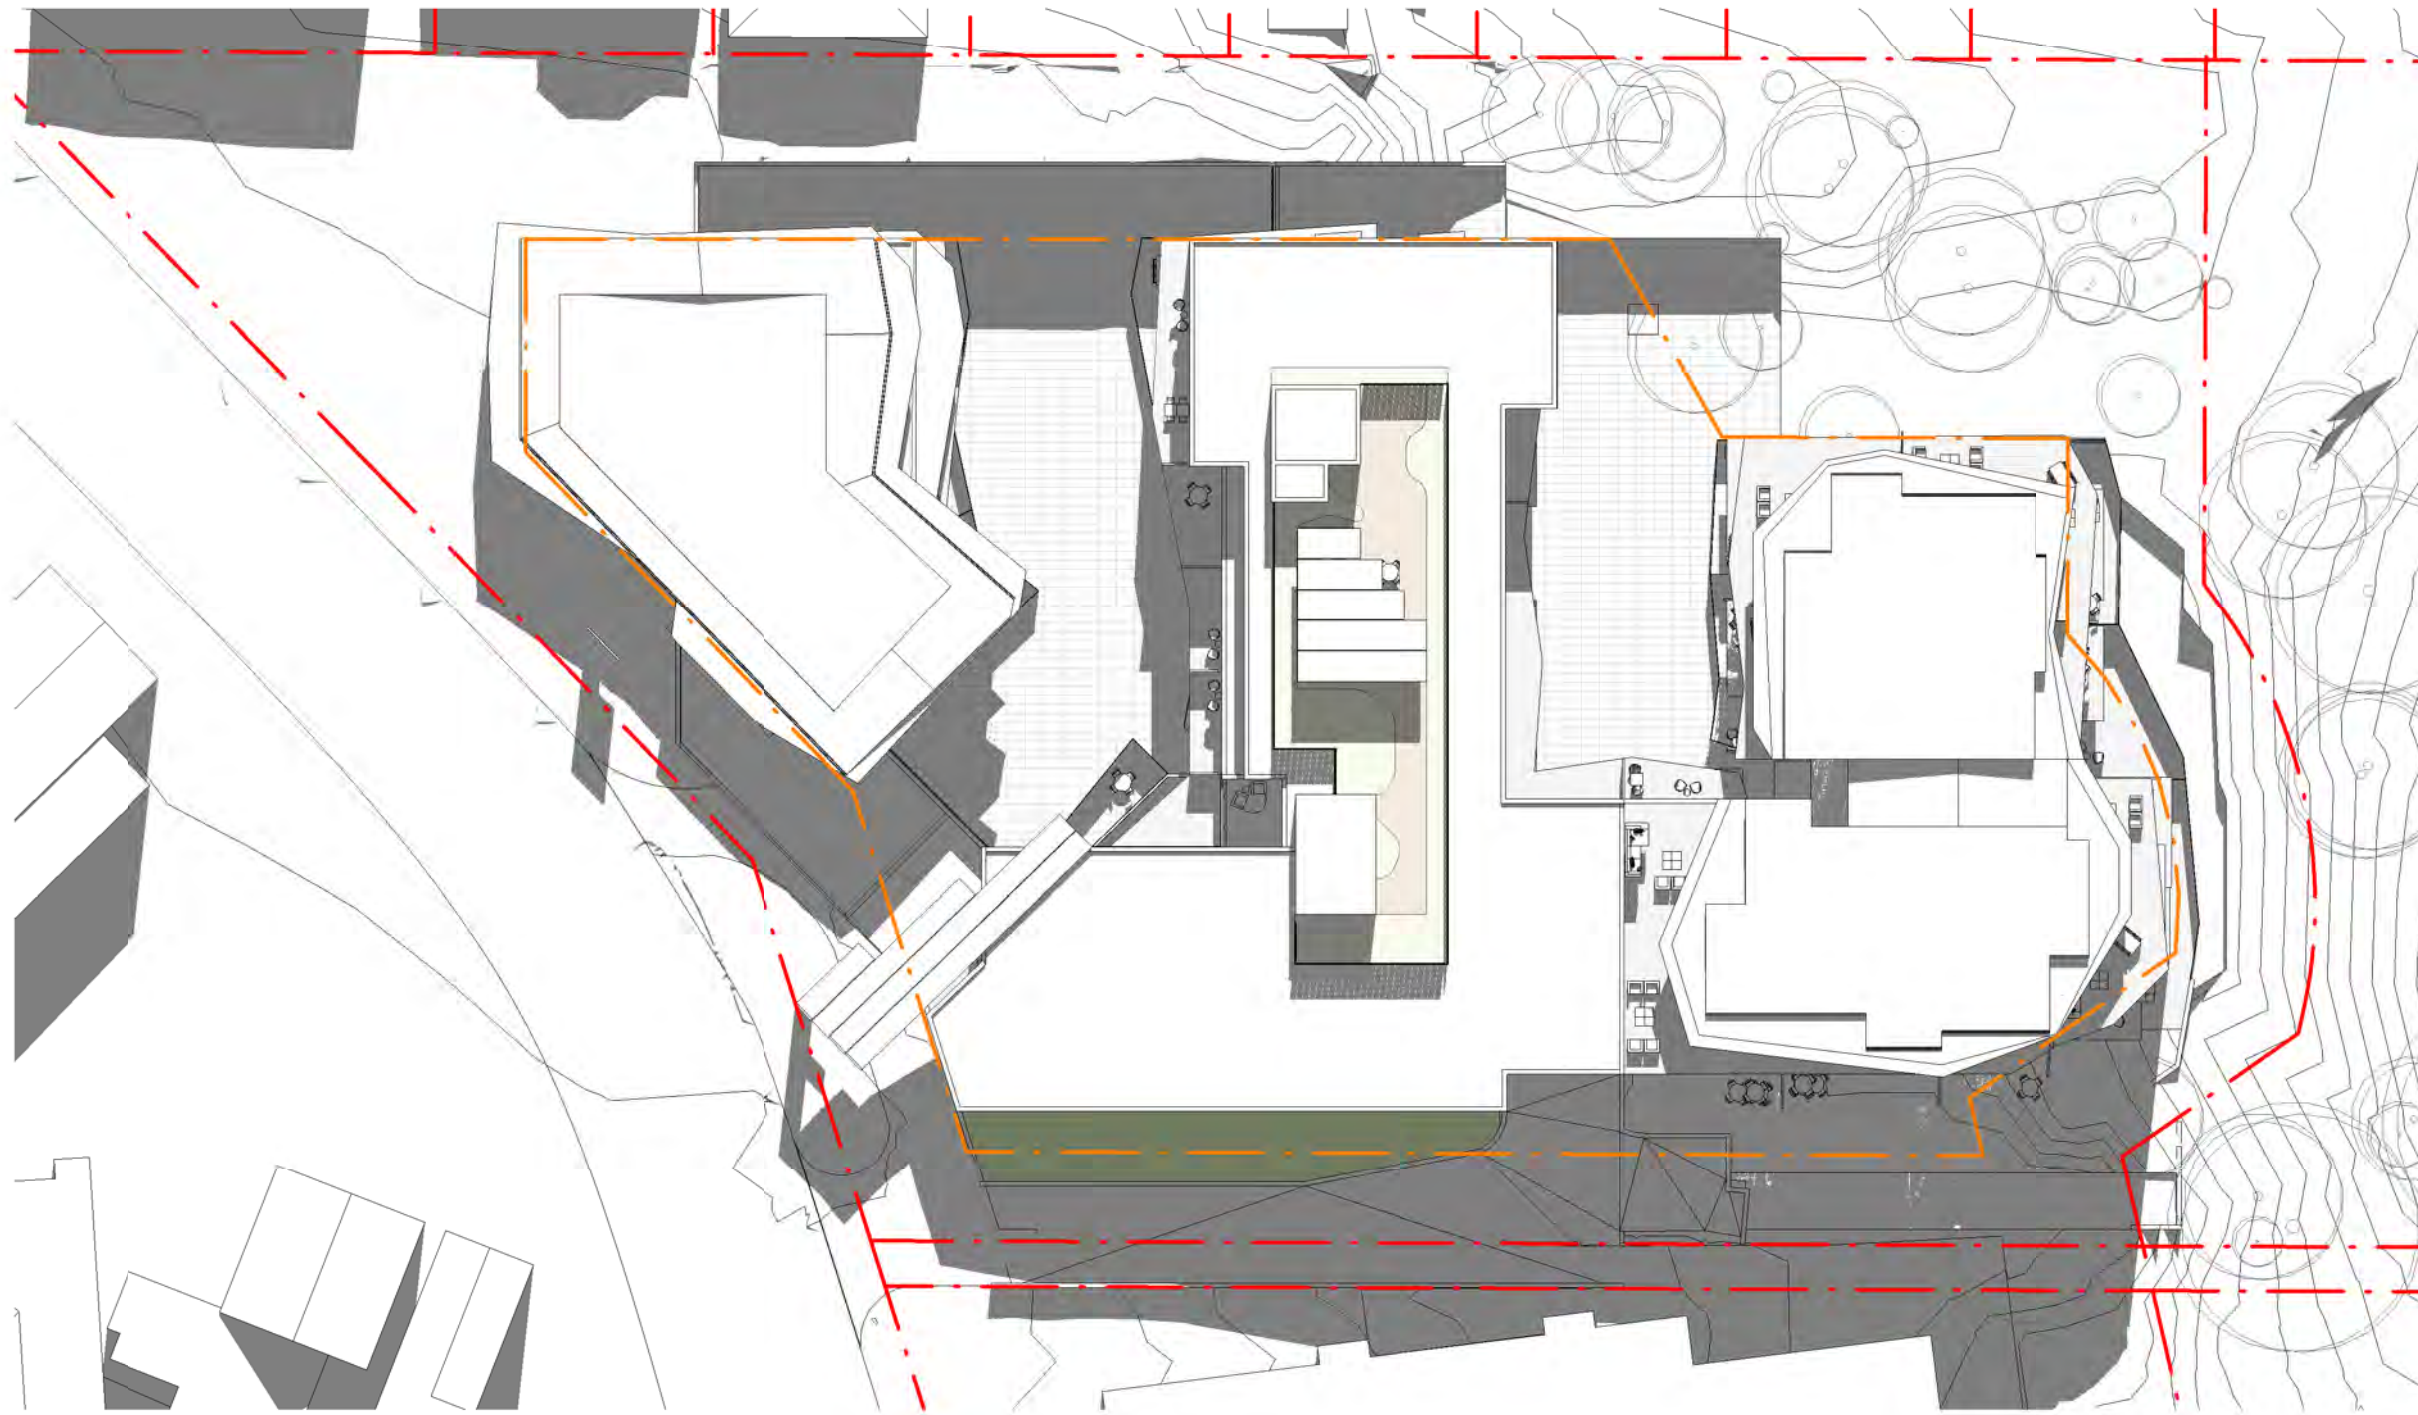


2 SHADOW DIAGRAM - 21ST JUNE 12PM
1 : 500

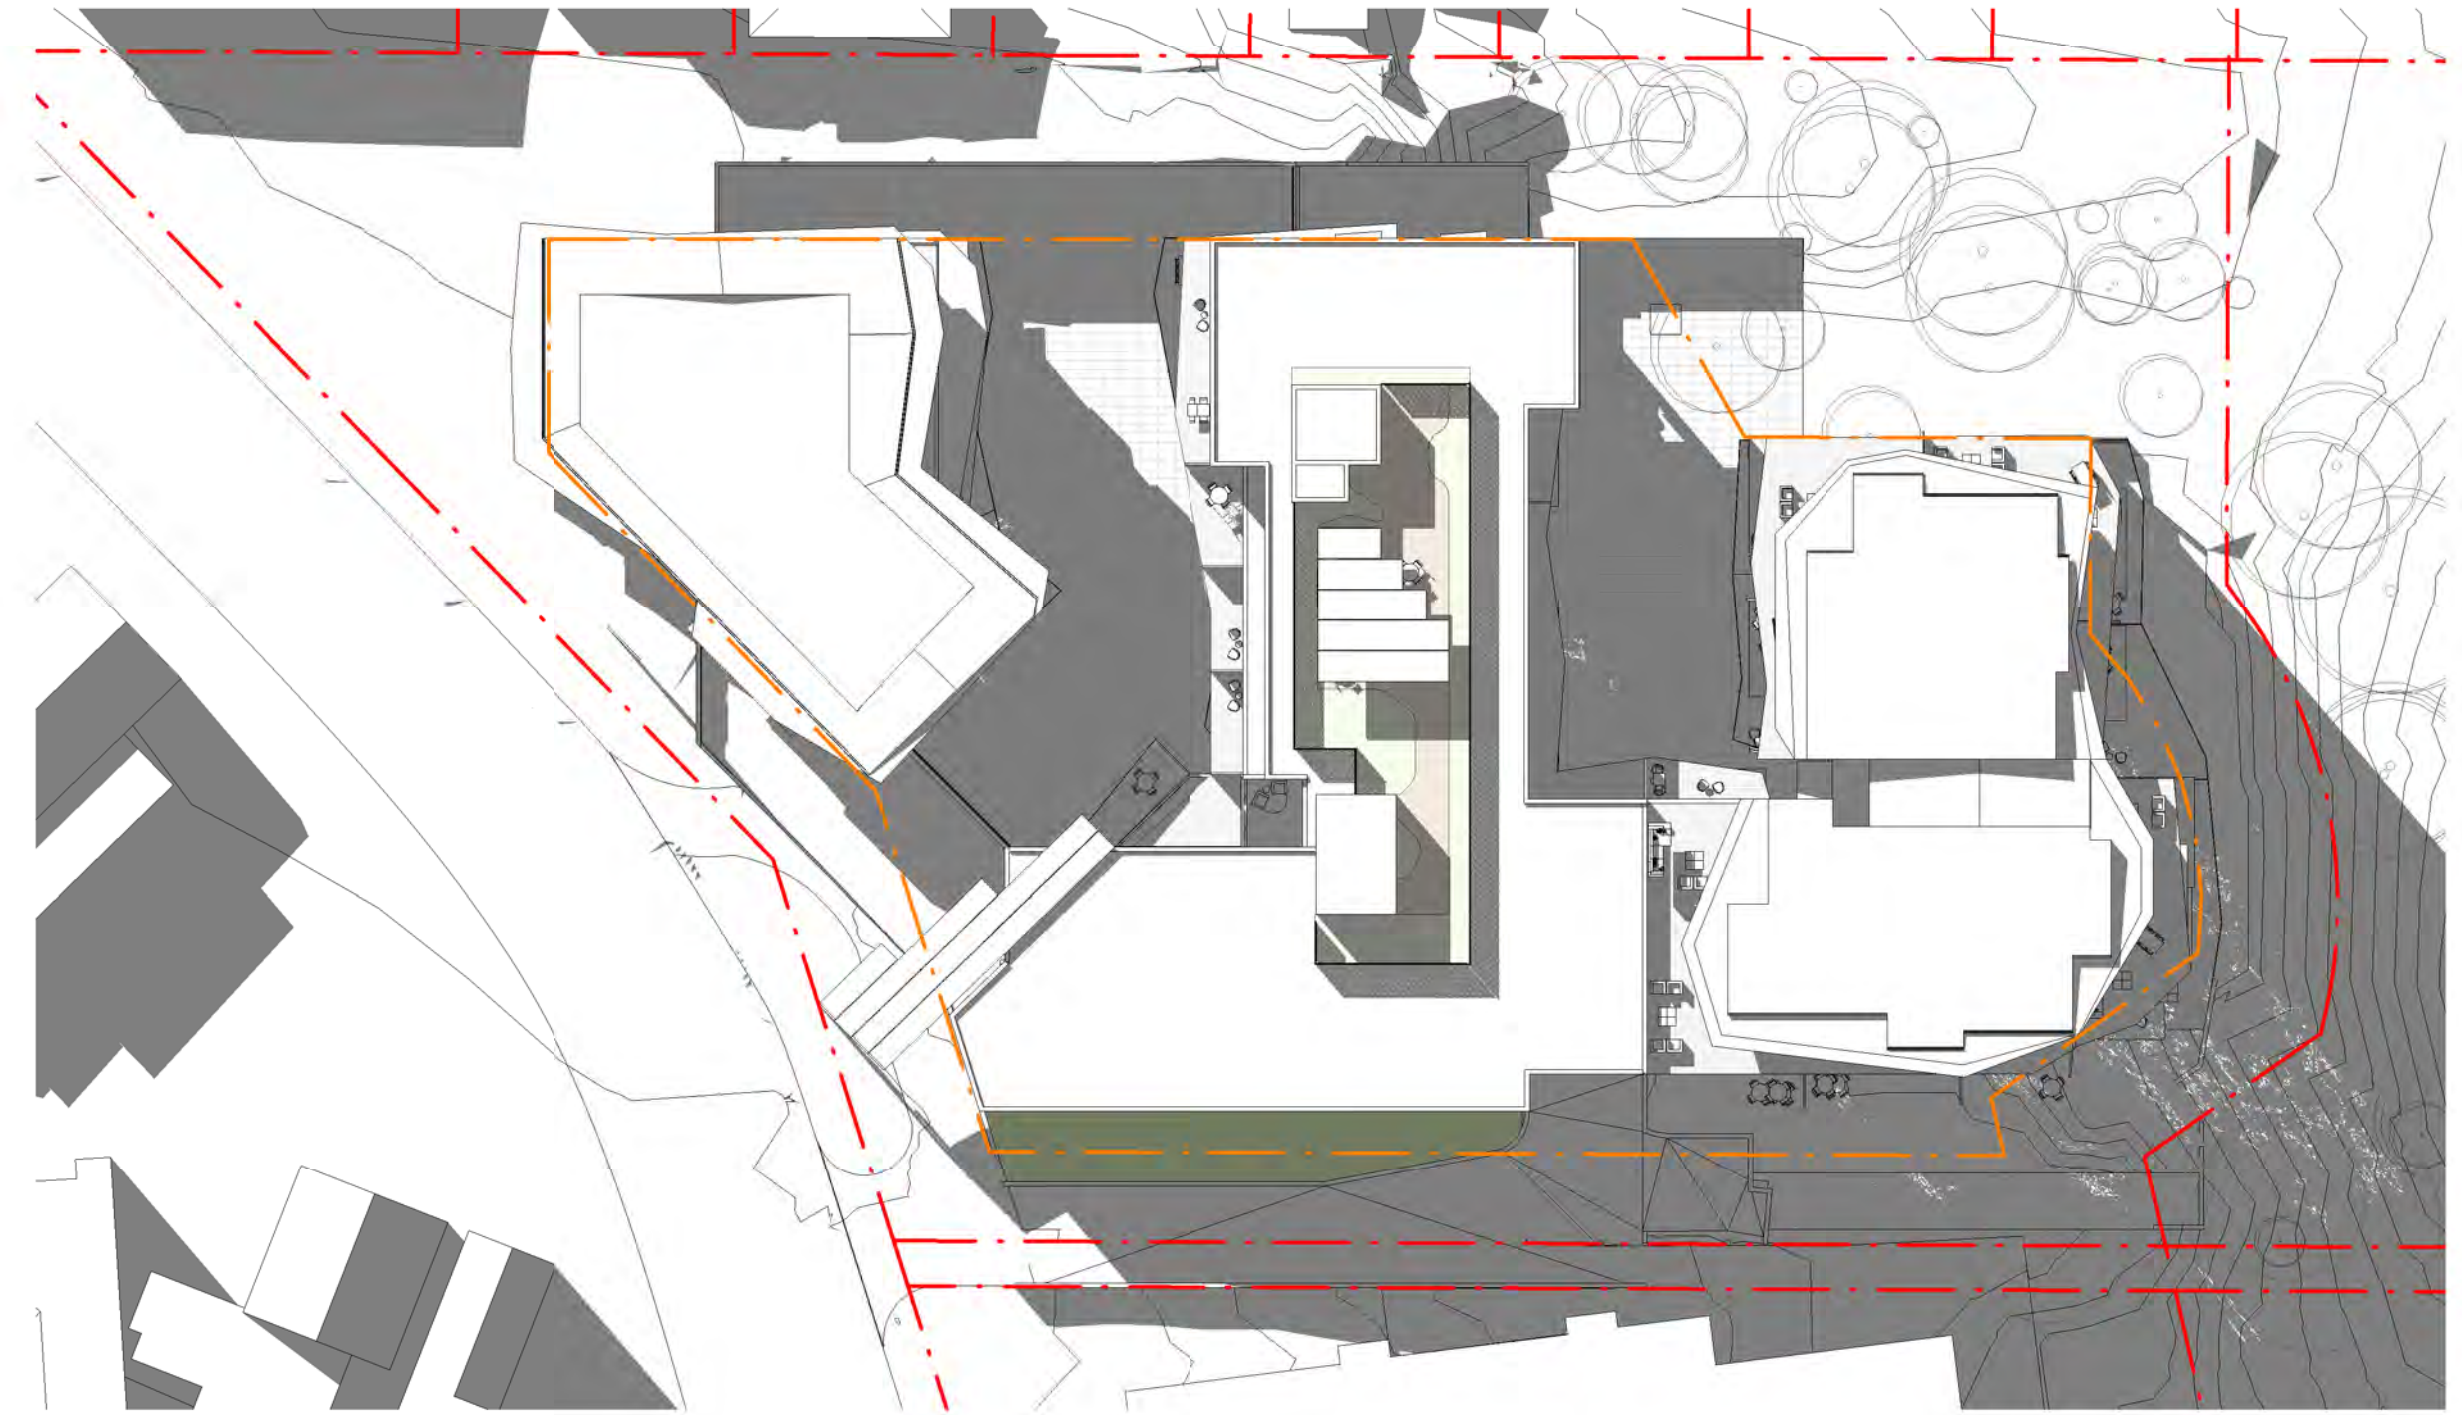

3 SHADOW DIAGRAM - 21ST JUNE 3PM
1 : 500

0 1 2 3 5 10m

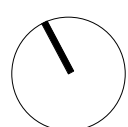

SENIORS LIVING VILLAGE PROJECT
266 LONGUEVILLE RD
LANE COVE
NSW

© Copyright Thomson Adsett Pty Ltd.
ABN 76 105 314 654
Trading as ThomsonAdsett.

TA # 16.0161.12

Telephone +61 2 9003 9000
sydney@thomsonadsett.com
Suite 410, 50 Holt Street
Surry Hills
NSW 2010 Australia
thomsonadsett.com

**thomson
adsett**

SHADOW DIAGRAMS

1 : 500 @ A1

A500

23.11.2016

rev. J