


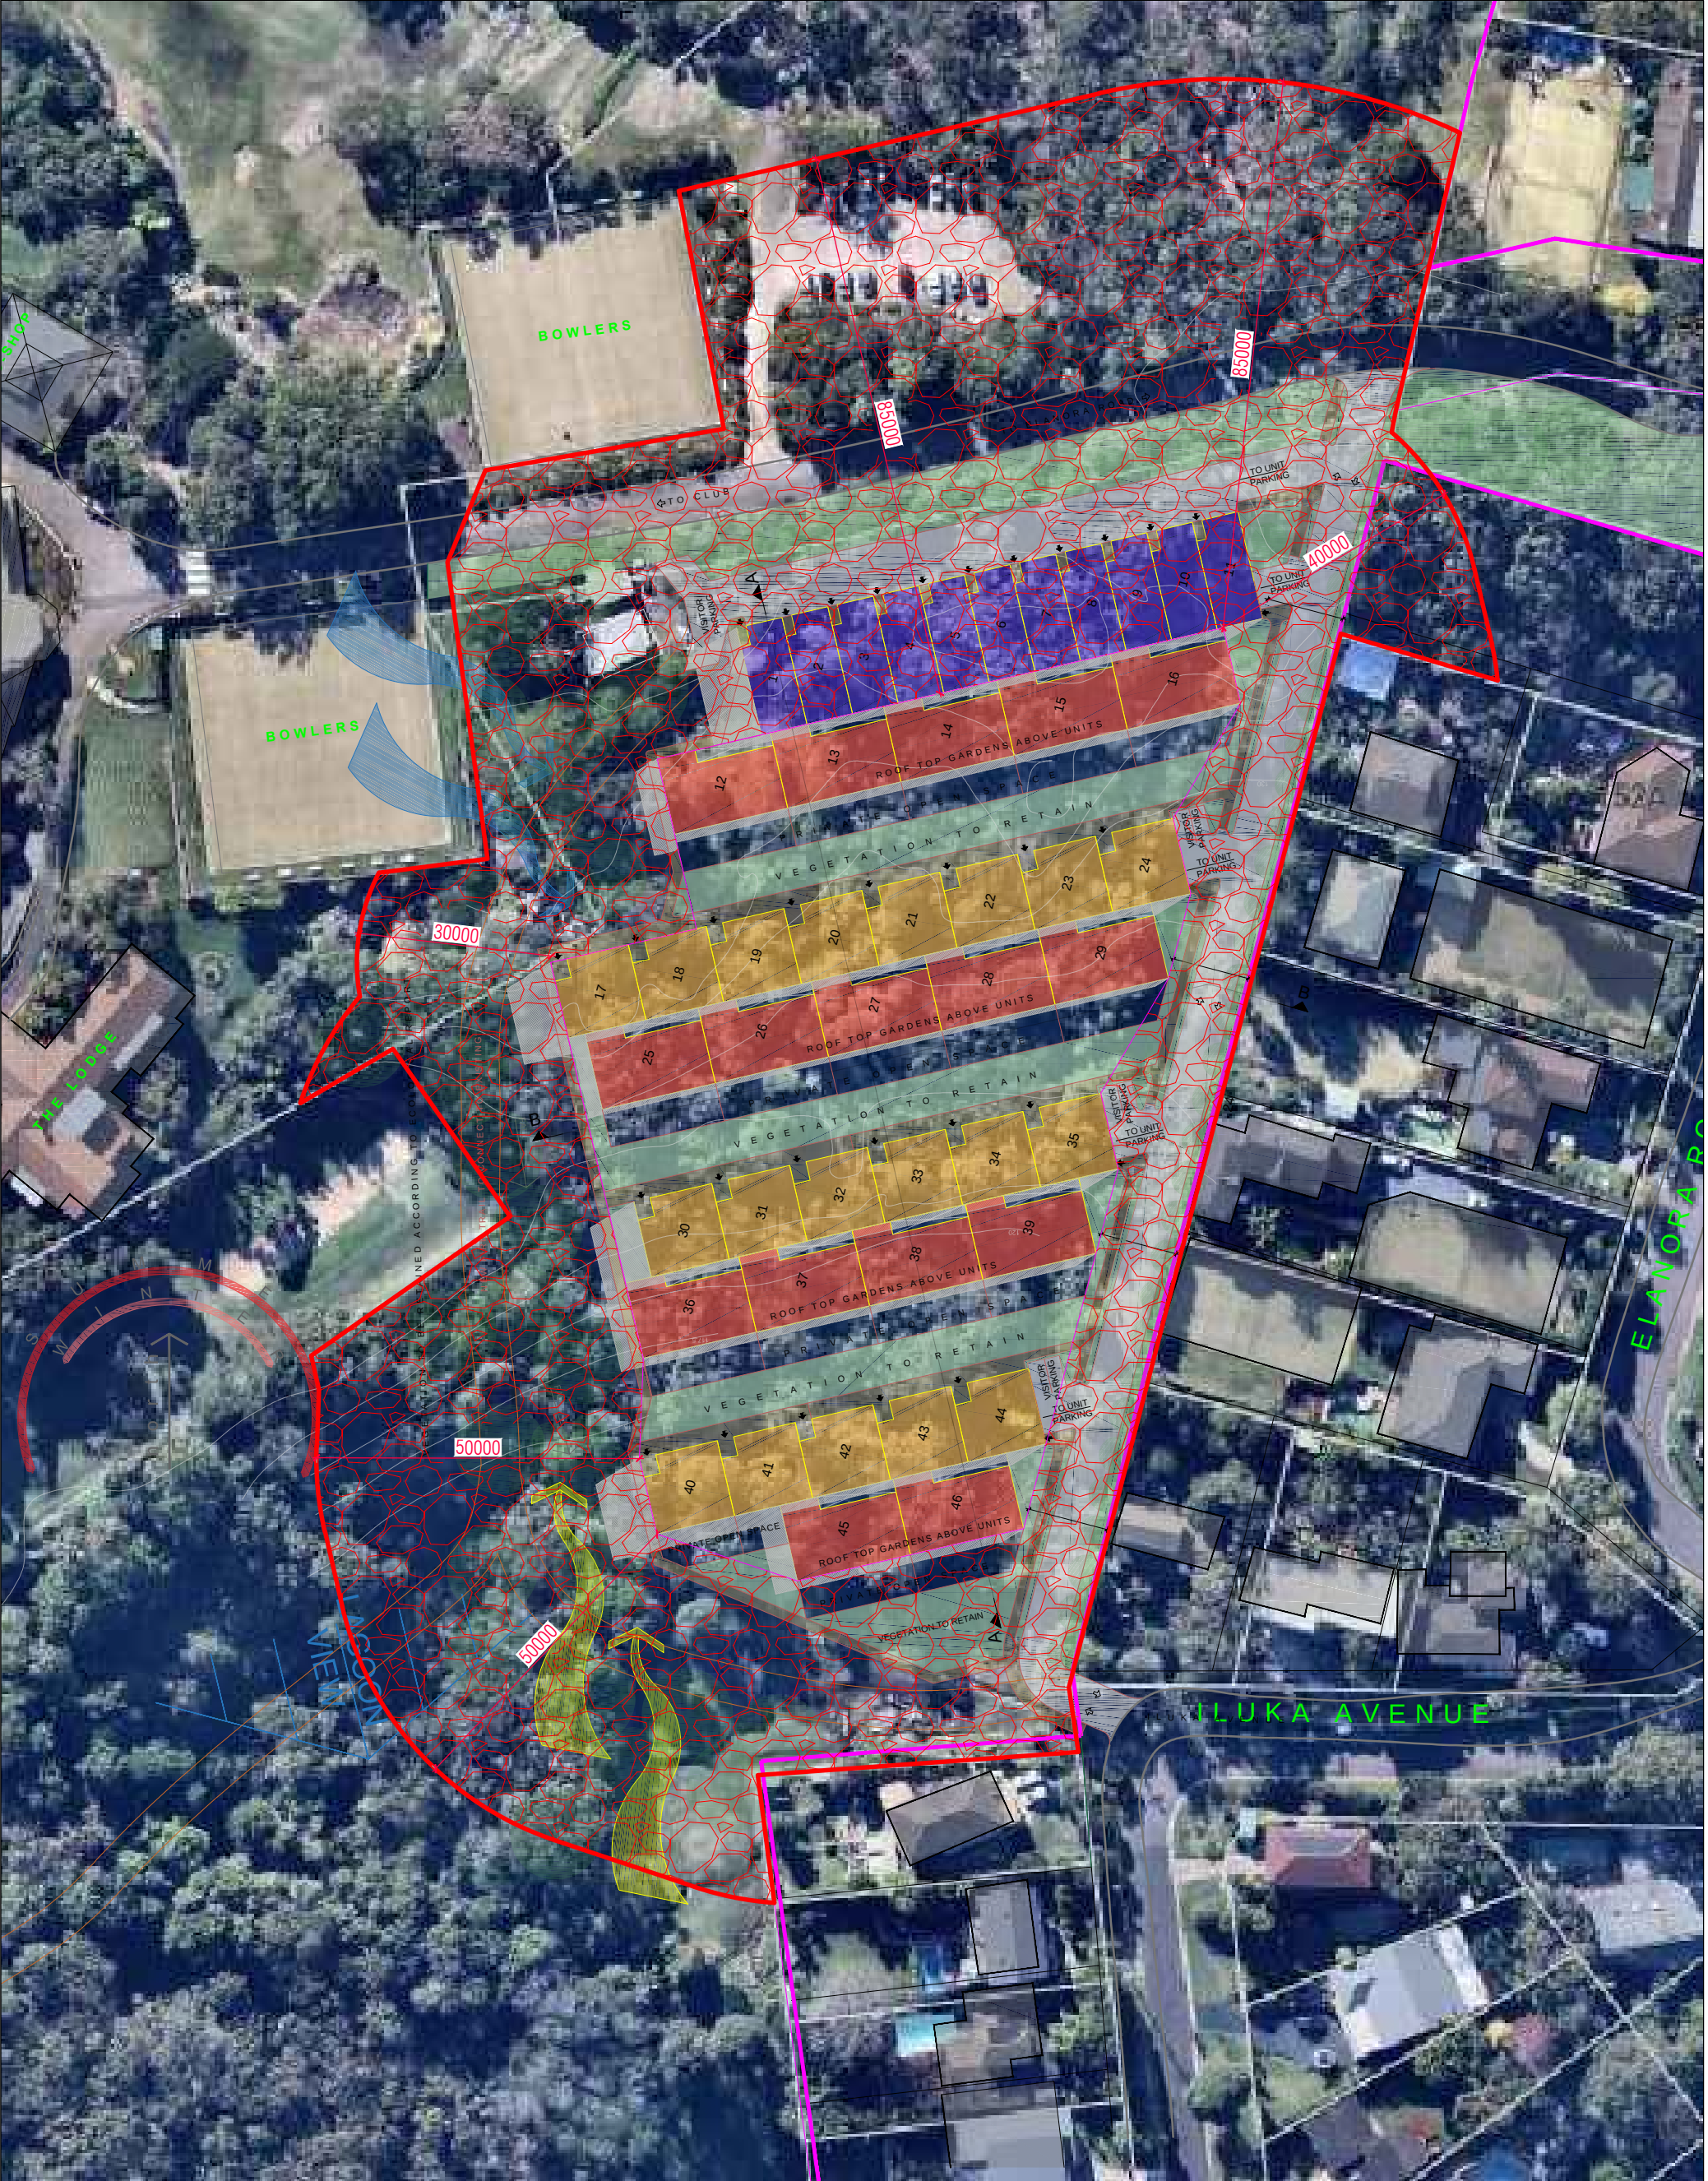

NOTES:

LEGEND APZ MINIMUM SETBACK(IPA)	APZ OVERLAY	REFERENCE NO.	170230	LOT 1 DP 201384			
		ADDRESS	154-156 ELANORA ROAD, ELANORA HEIGHTS				
		DATE.	02/09/2015	DRAWN BY	IT	SCALE: NTS	
		REVISION	REVISION	C	REVISION DATE	02/09/2015	
		CLIENT	ELANORA COUNTRY CLUB				
		 Building Code & Bushfire Hazard Solutions (Pty. Limited) ABN 19 057 337 774 PO Box 124, Berowra NSW 2081 Telephone: (02) 9457 6530 Facsimile: (02) 9457 6532 www.bushfirehazardsolutions.com.au					
 SILVER MEMBER Fire Protection Association Australia							