


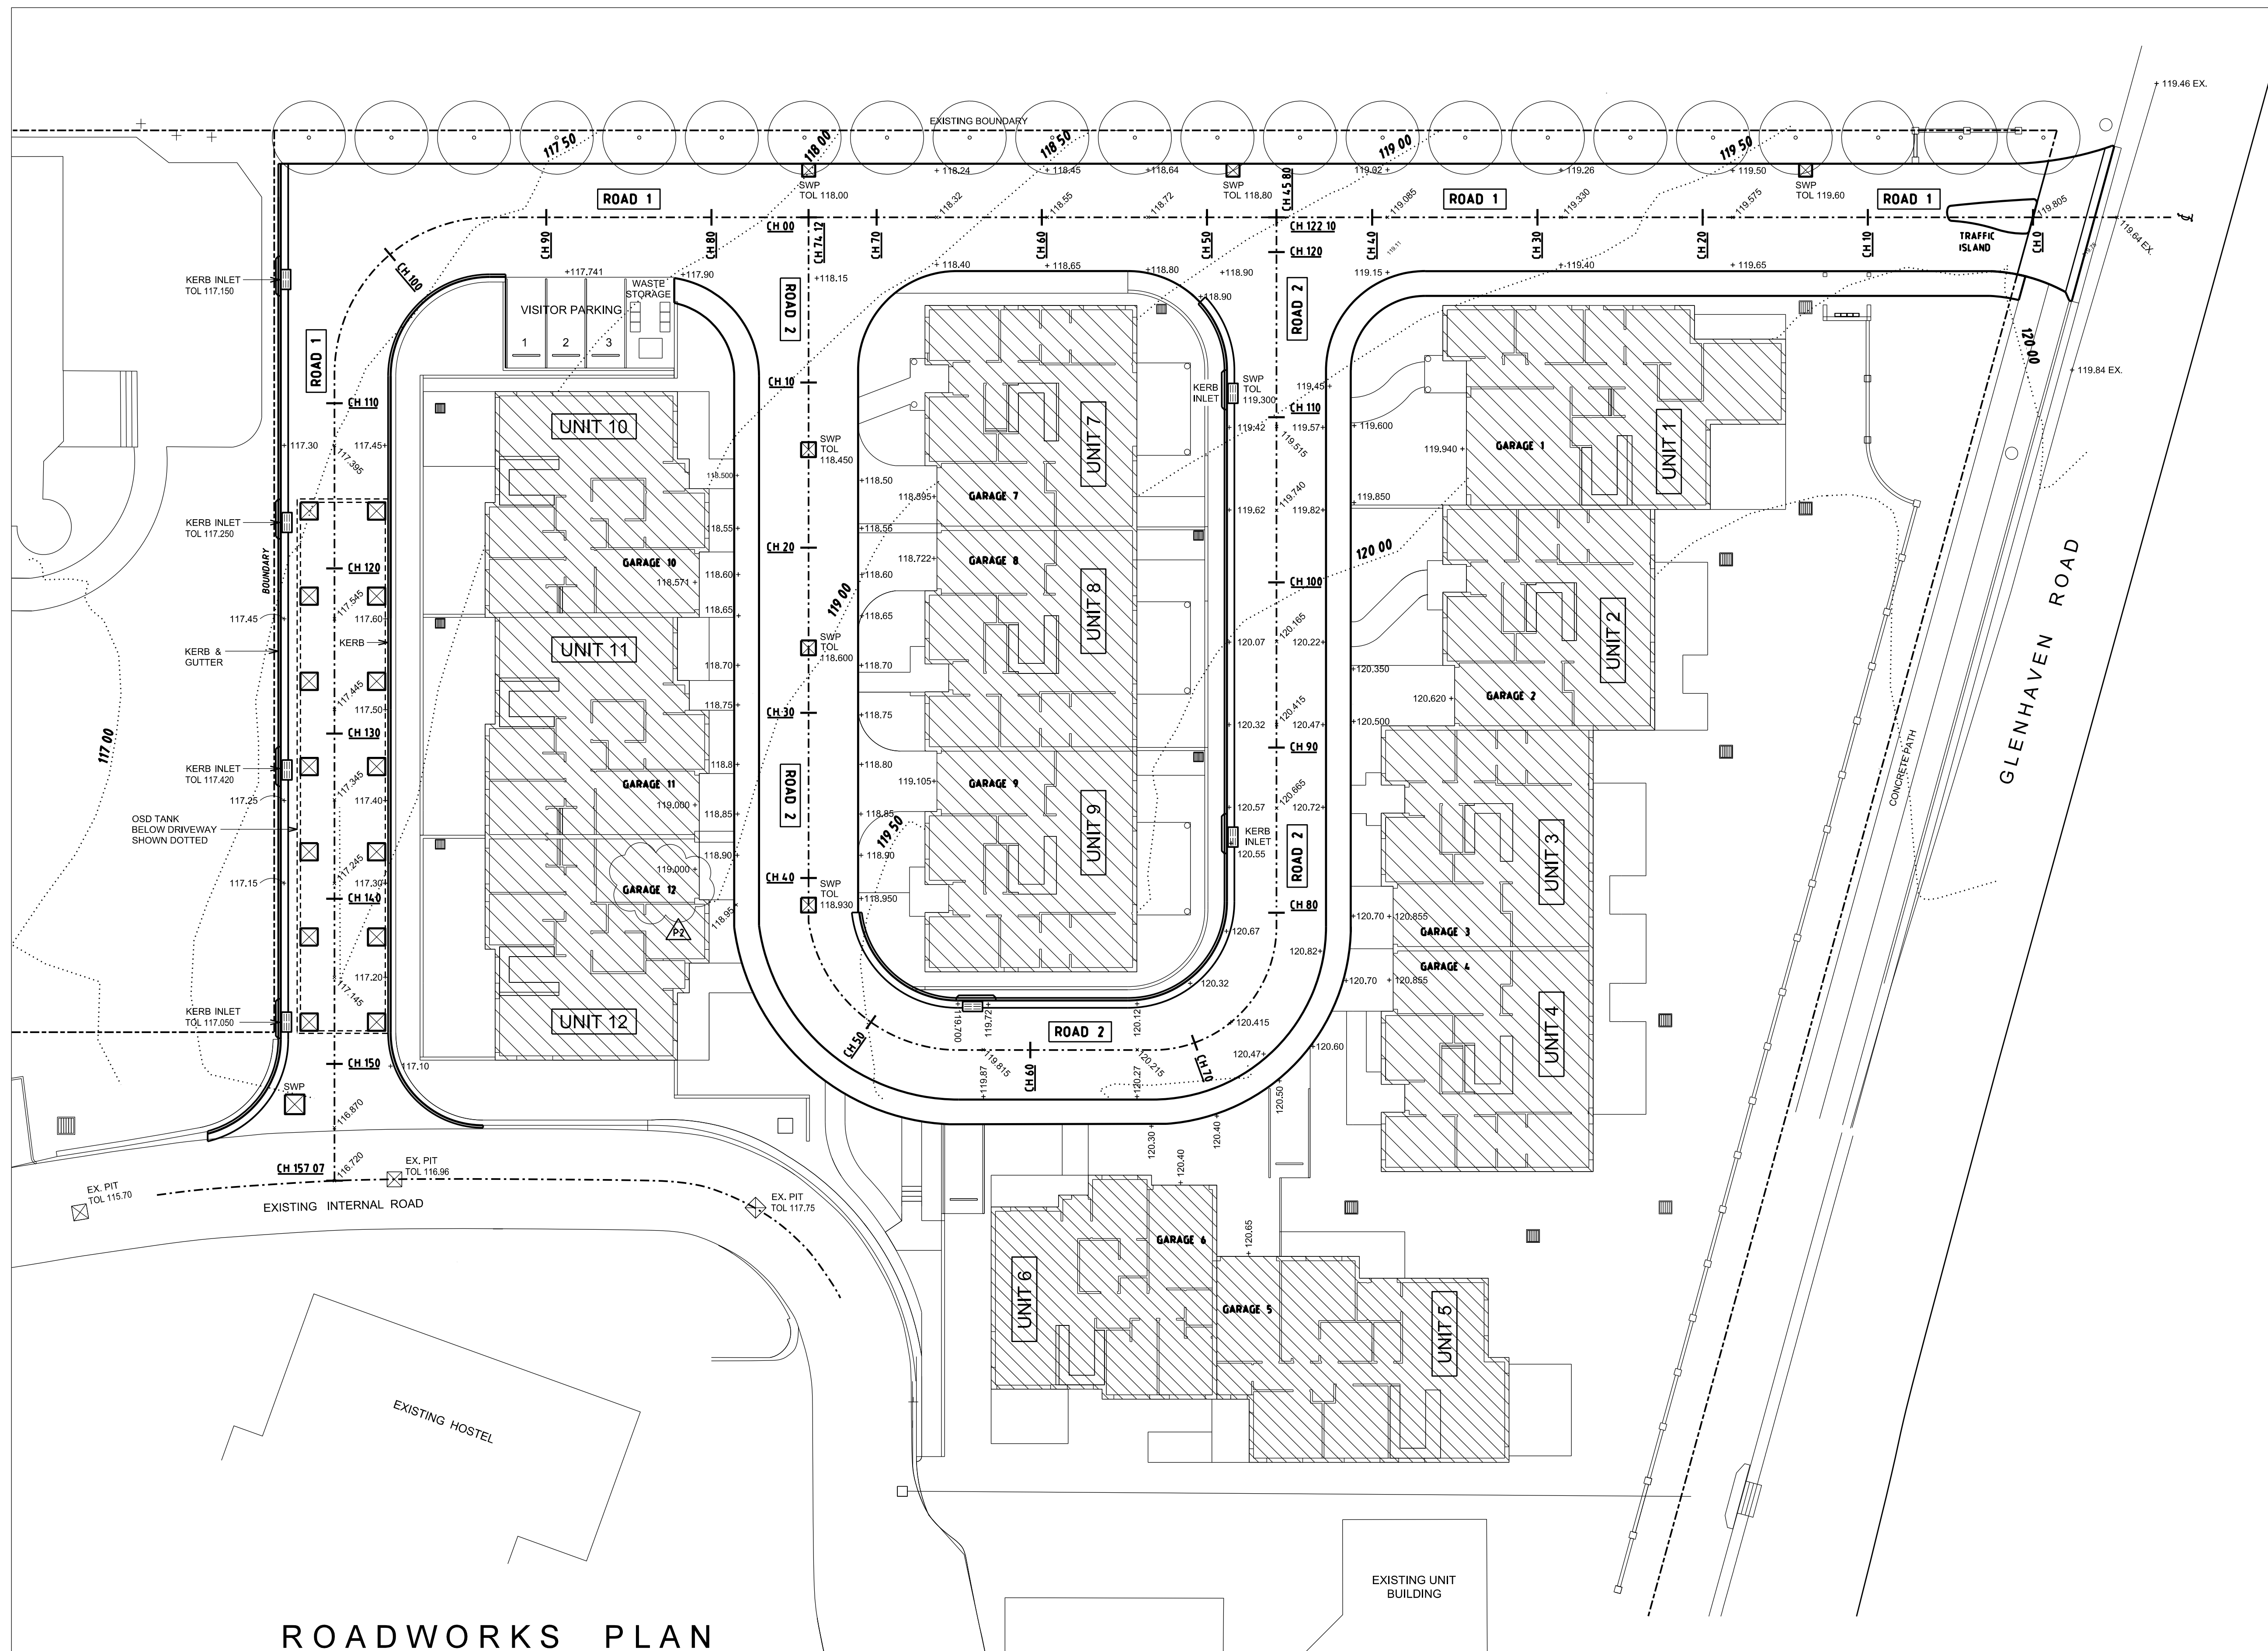

ROADWORKS PLAN

SCALE 1:200

NOTE
REFER TO DWG C 101 FOR ROADWORKS SECTIONS

ISSUE	DESCRIPTION	APPROVED	DATE
P2	UNIT 12 LEVEL REVISED		14.9.17
P1	PRELIMINARY		5.9.17

NBRS ARCHITECTURE
L3, 4 GLEN STREET, MILSONS POINT NSW 2061
TEL. 9922 2344 FAX. 9922 1308



CONSULTING ENGINEERS
583 DARLING STREET ROZELLE NSW 2039
TELEPHONE: 9555 7230 FAX: 9555 7239
EMAIL ADDRESS: office@birzulisassociates.com

PROJECT
GLENHAVEN GARDENS
140-146 GLENHAVEN ROAD
GLENHAVEN

TITLE
ROADWORKS PLAN

SCALES (Scale @A1SHT) as noted	DATE Aug 2017
DRAWN RM	DESIGN MG, TO
VERIFIED	APPROVED
REPRODUCTION OF THIS DRAWING IS PROHIBITED WITHOUT THE CONSENT OF BIRZULIS ASSOCIATES PTY. LTD.	
ISSUE P2	DRAWING No. C.100

PROJECT No.
6626