


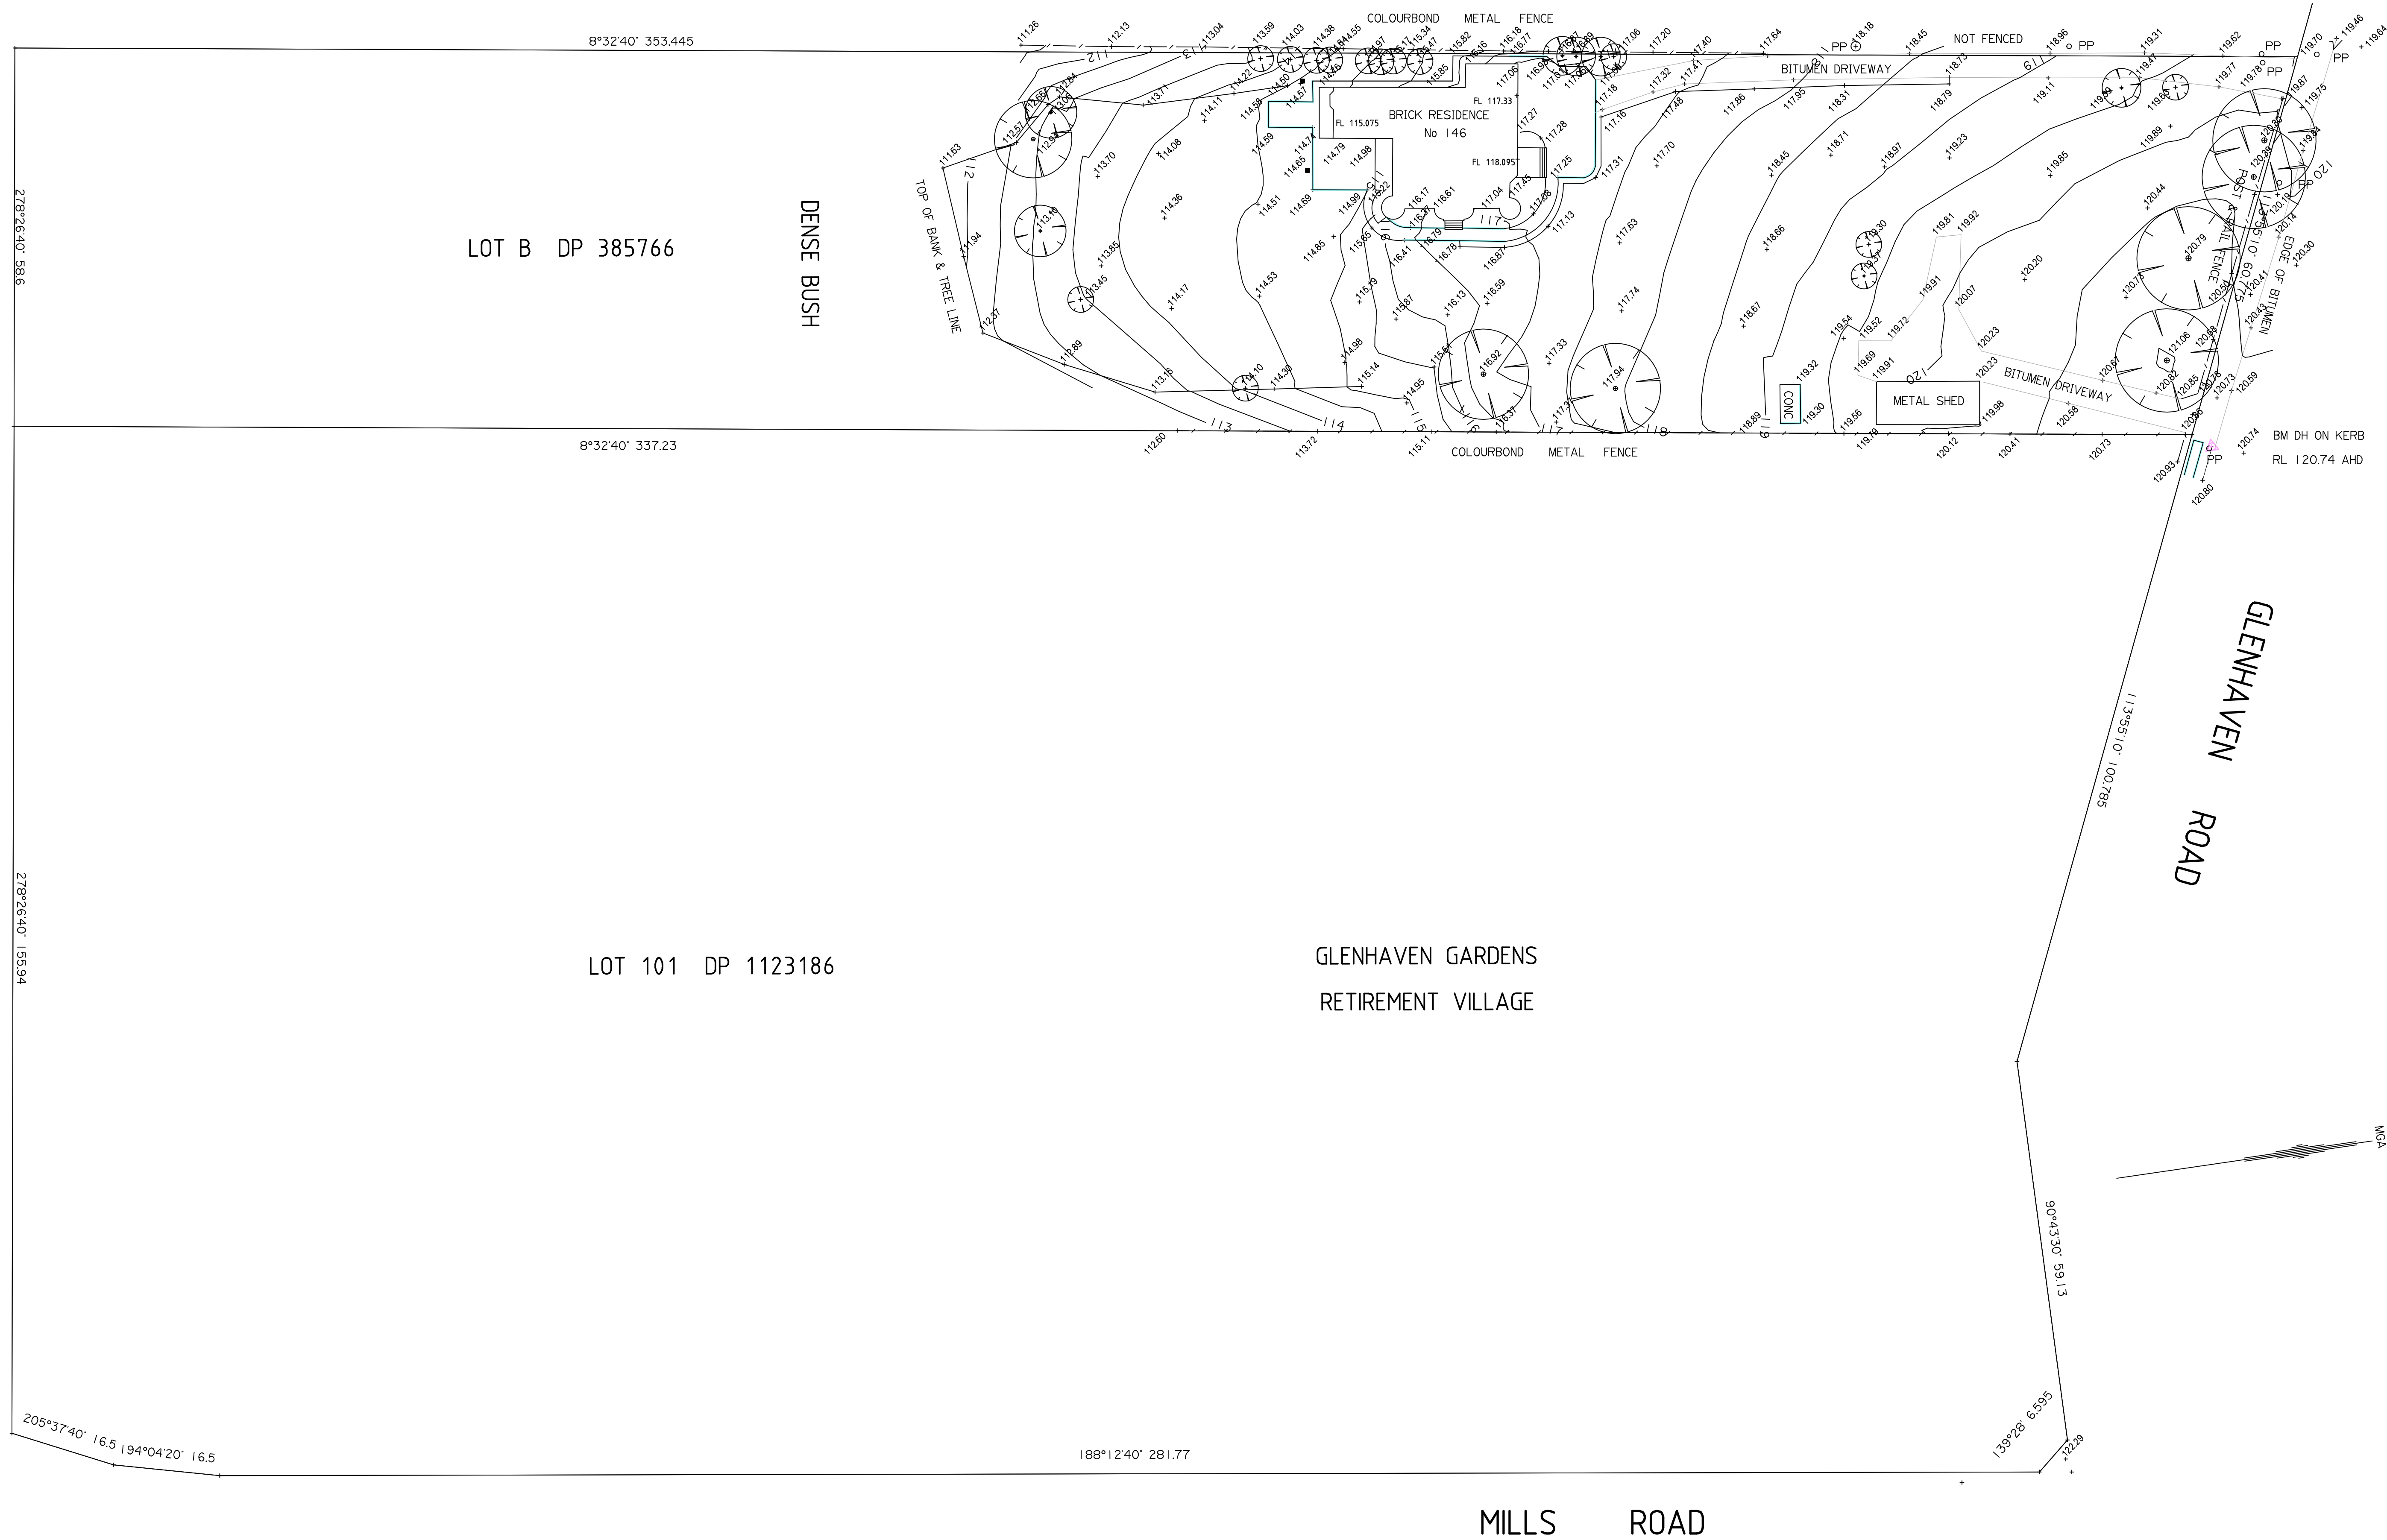

				IAN LINTON SURVEYING SERVICES ENGINEERING & CONSTRUCTION SURVEYS		SCALE 1:500		SURVEY IL	DRAWN IL	PROJECT TITLE GLENHAVEN GARDENS DRAWING TITLE PLAN OF DETAIL SURVEY PART LOT B DP 385766 146 GLENHAVEN ROAD GLENHAVEN		DRAWING NO DWGST13	
				237 ANNANGROVE ROAD ANNANGROVE NSW 2156 TEL: (02) 9679-2288, FAX: (02) 9679-2299 MOBILE: 0419 699717		LOCAL GOV'T AREA HILLS SHIRE COUNCIL						SHEET 1 OF 1	
				Email: lintoni@ipg.com.au				HEIGHT ORIGIN AHD				JOB NAME STEW13	
REV	DATE	APPR'D	REVISION DETAILS					CLIENT CBCS				REV A	
A	21.11.13		DETAIL SURVEY										