



Warren Smith & Partners Pty Ltd, Level 9, 233 Castlereagh St, Sydney 2000 NSW Australia
Phone: 02 9299 1312 Fax: 02 9299 1313 Email: info@warrensmith.com.au
Project: SENIOR LIVING BLACKTOWN DESIGN DEVELOPMENT STAGE 1
Drawing: CONCEPT SEWER LAYOUT
Scale: AS SHOWN
Date: 20/09/19
Author: J. Smith
Checker: J. Smith
Title: SENIOR LIVING BLACKTOWN DESIGN DEVELOPMENT STAGE 1
Drawing: CONCEPT SEWER LAYOUT
Scale: AS SHOWN
Date: 20/09/19

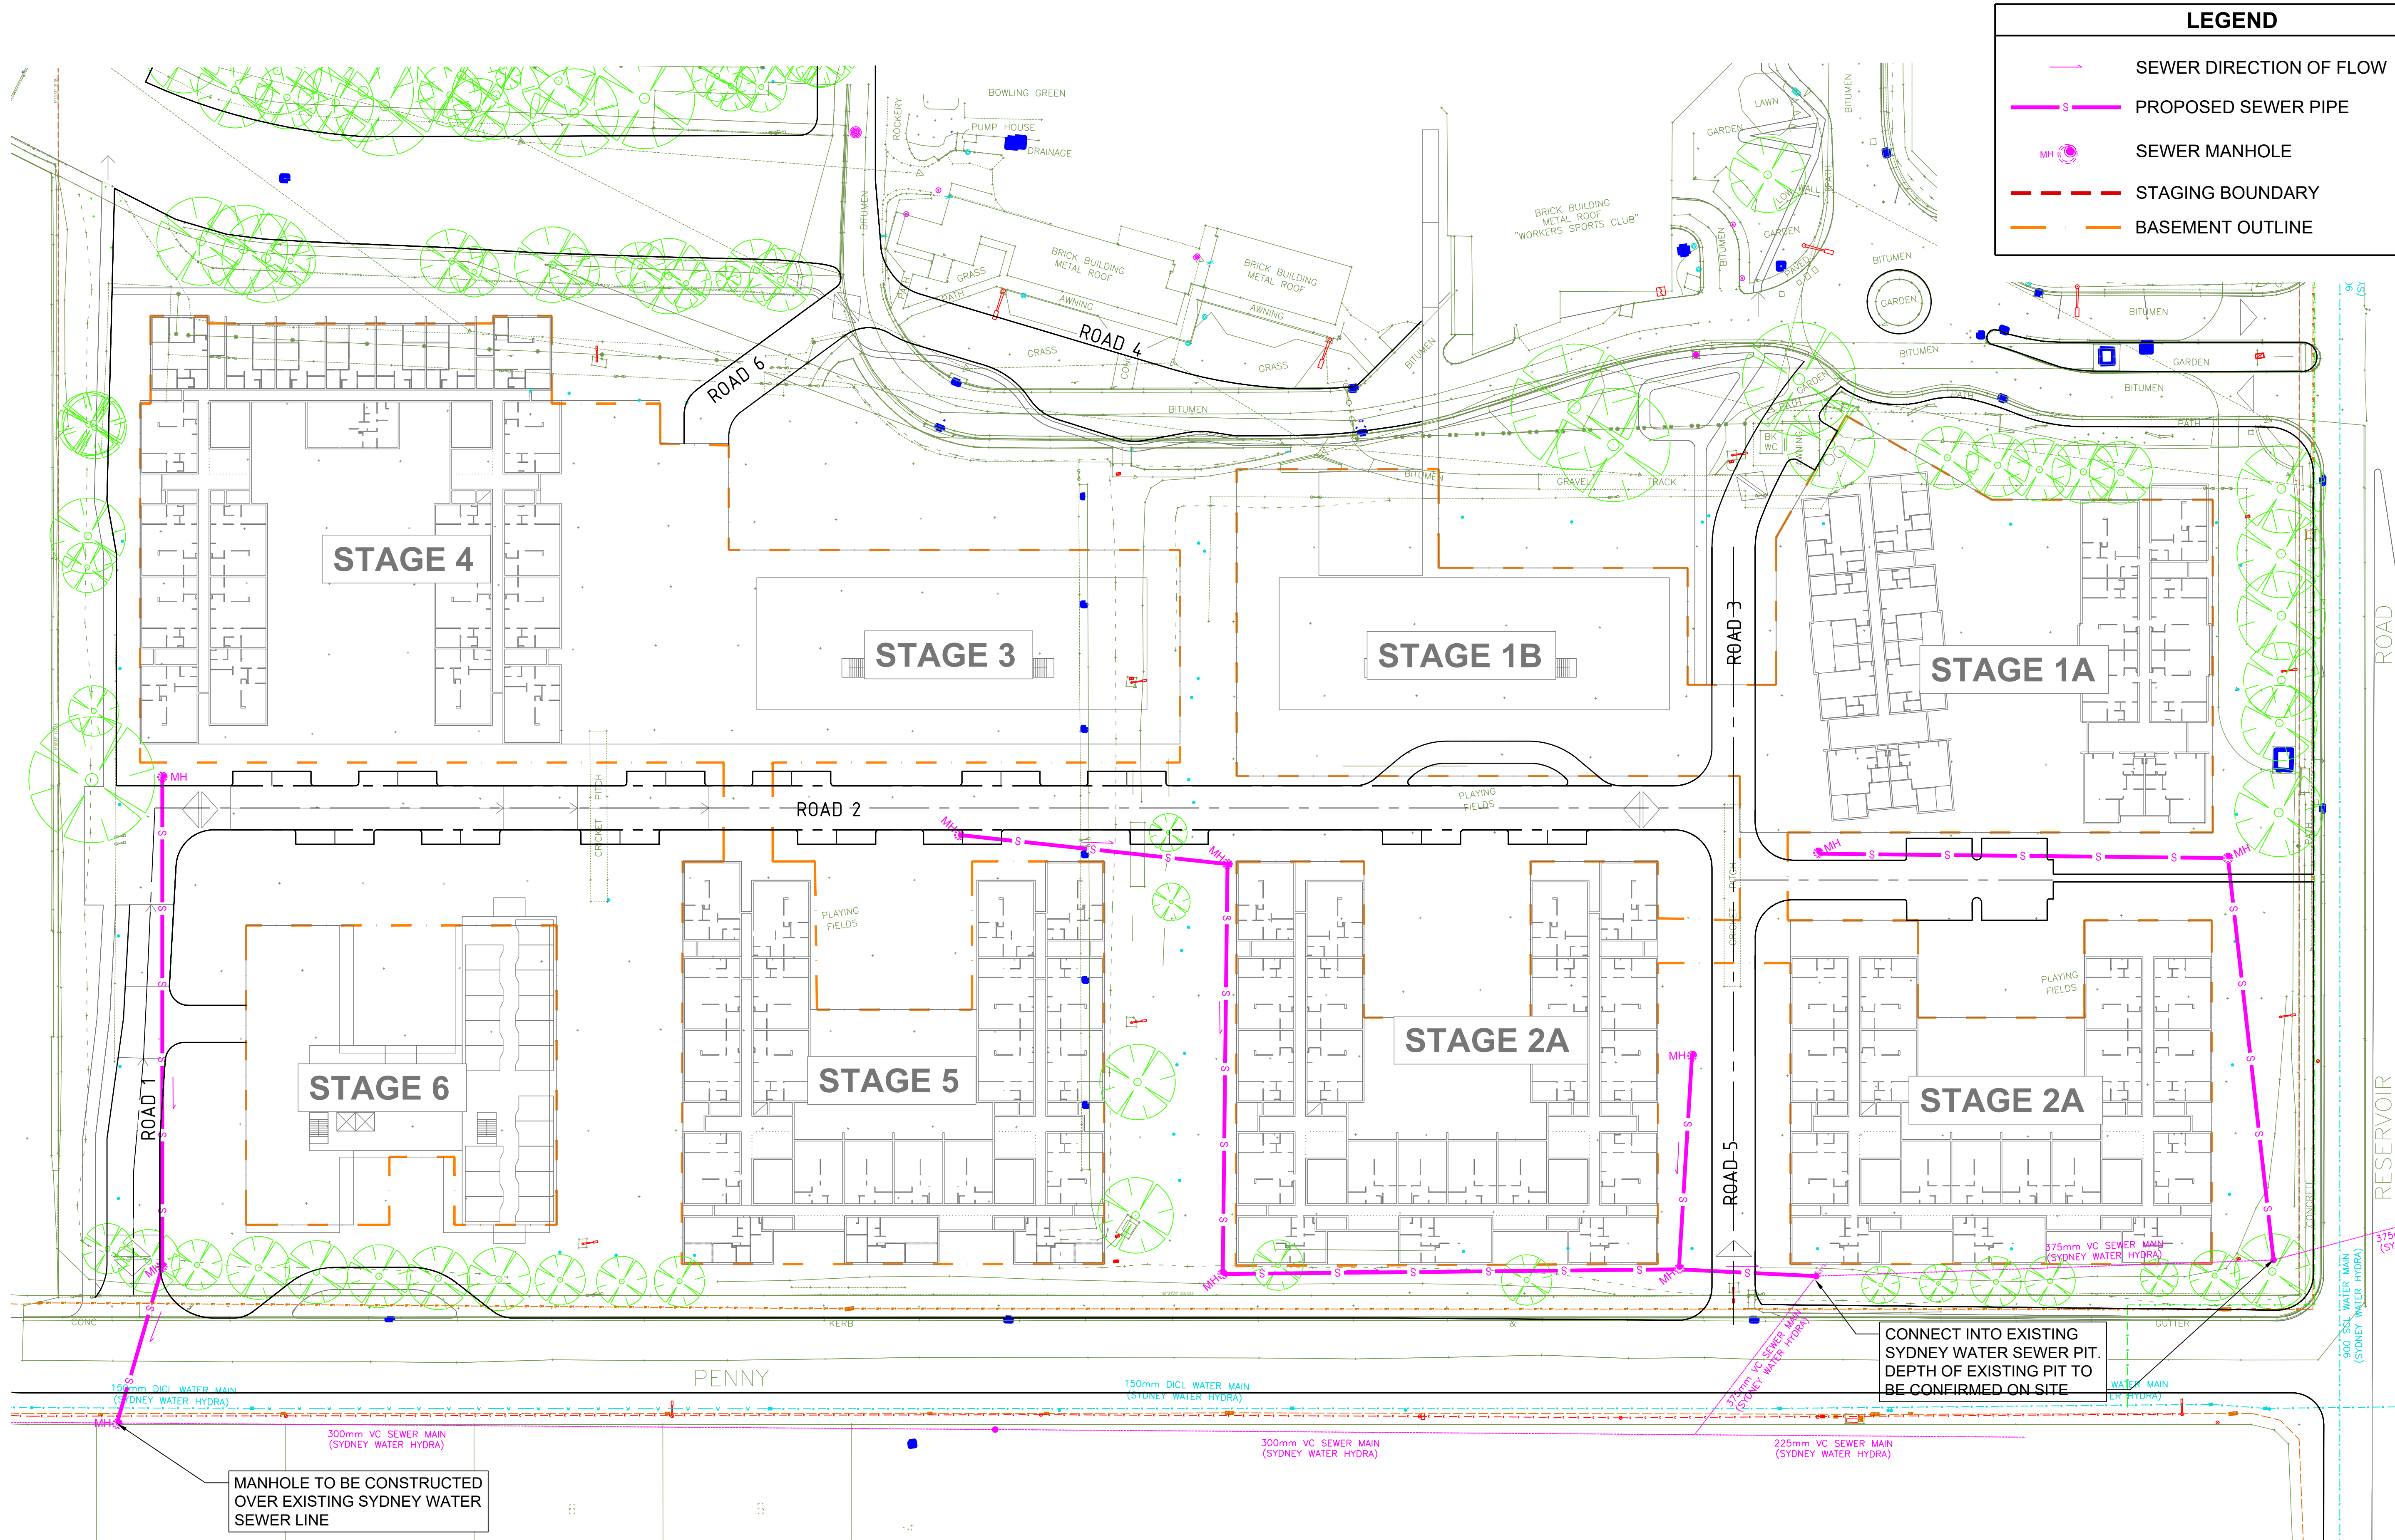


PRELIMINARY - NOT FOR CONSTRUCTION

DO NOT SCALE FROM DRAWINGS. CHECK & VERIFY ALL DIMENSIONS & LEVELS BEFORE COMMENCEMENT OF ANY WORK.
THIS DRAWING IS NOT TO BE COPIED IN PART OR WHOLE WITHOUT WRITTEN PERMISSION FROM WARREN SMITH AND PARTNERS.

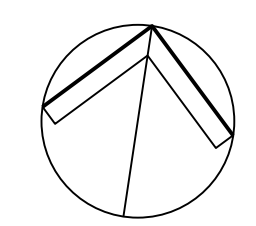

NORTH

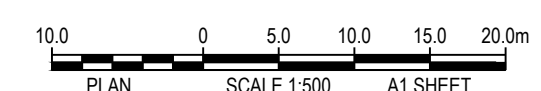

SCALE 1:500 A1 SHEET

REVISION	AMENDMENT	DATE	REVISION	AMENDMENT	DATE
1	PRE-DEVELOPMENT APPLICATION ISSUE	12/09/18			
2	PRE-DEVELOPMENT APPLICATION ISSUE	10/09/19			
3	PRE-DEVELOPMENT APPLICATION ISSUE	20/09/19			

SENIOR LIVING
BLACKTOWN DESIGN
DEVELOPMENT STAGE 1

PREPARED BY


Warren Smith & Partners Pty Ltd
Level 9, 233 Castlereagh St, Sydney 2000 NSW Australia
02 9299 1312
www.warrensmith.com.au

SERVING THE CONSTRUCTION INDUSTRY
SINCE 1981.

CONSULTING ENGINEERS

- Hydraulic Services
- Civil Services
- Sydney Water Accredited Water Servicing Co-ordinator and Designer

TITLE				
CONCEPT SEWER LAYOUT				
SCALE	DRAWN	DESIGNED	CHECKED	APPROVED
AS SHOWN	D.B.	D.B.	N.M.	M.C.
JOB No.	DRAWING No.	ISSUE		
5619000	SK-07	3		
DATE	STATUS			
SEPT 2019	DESIGN DEVELOPMENT			

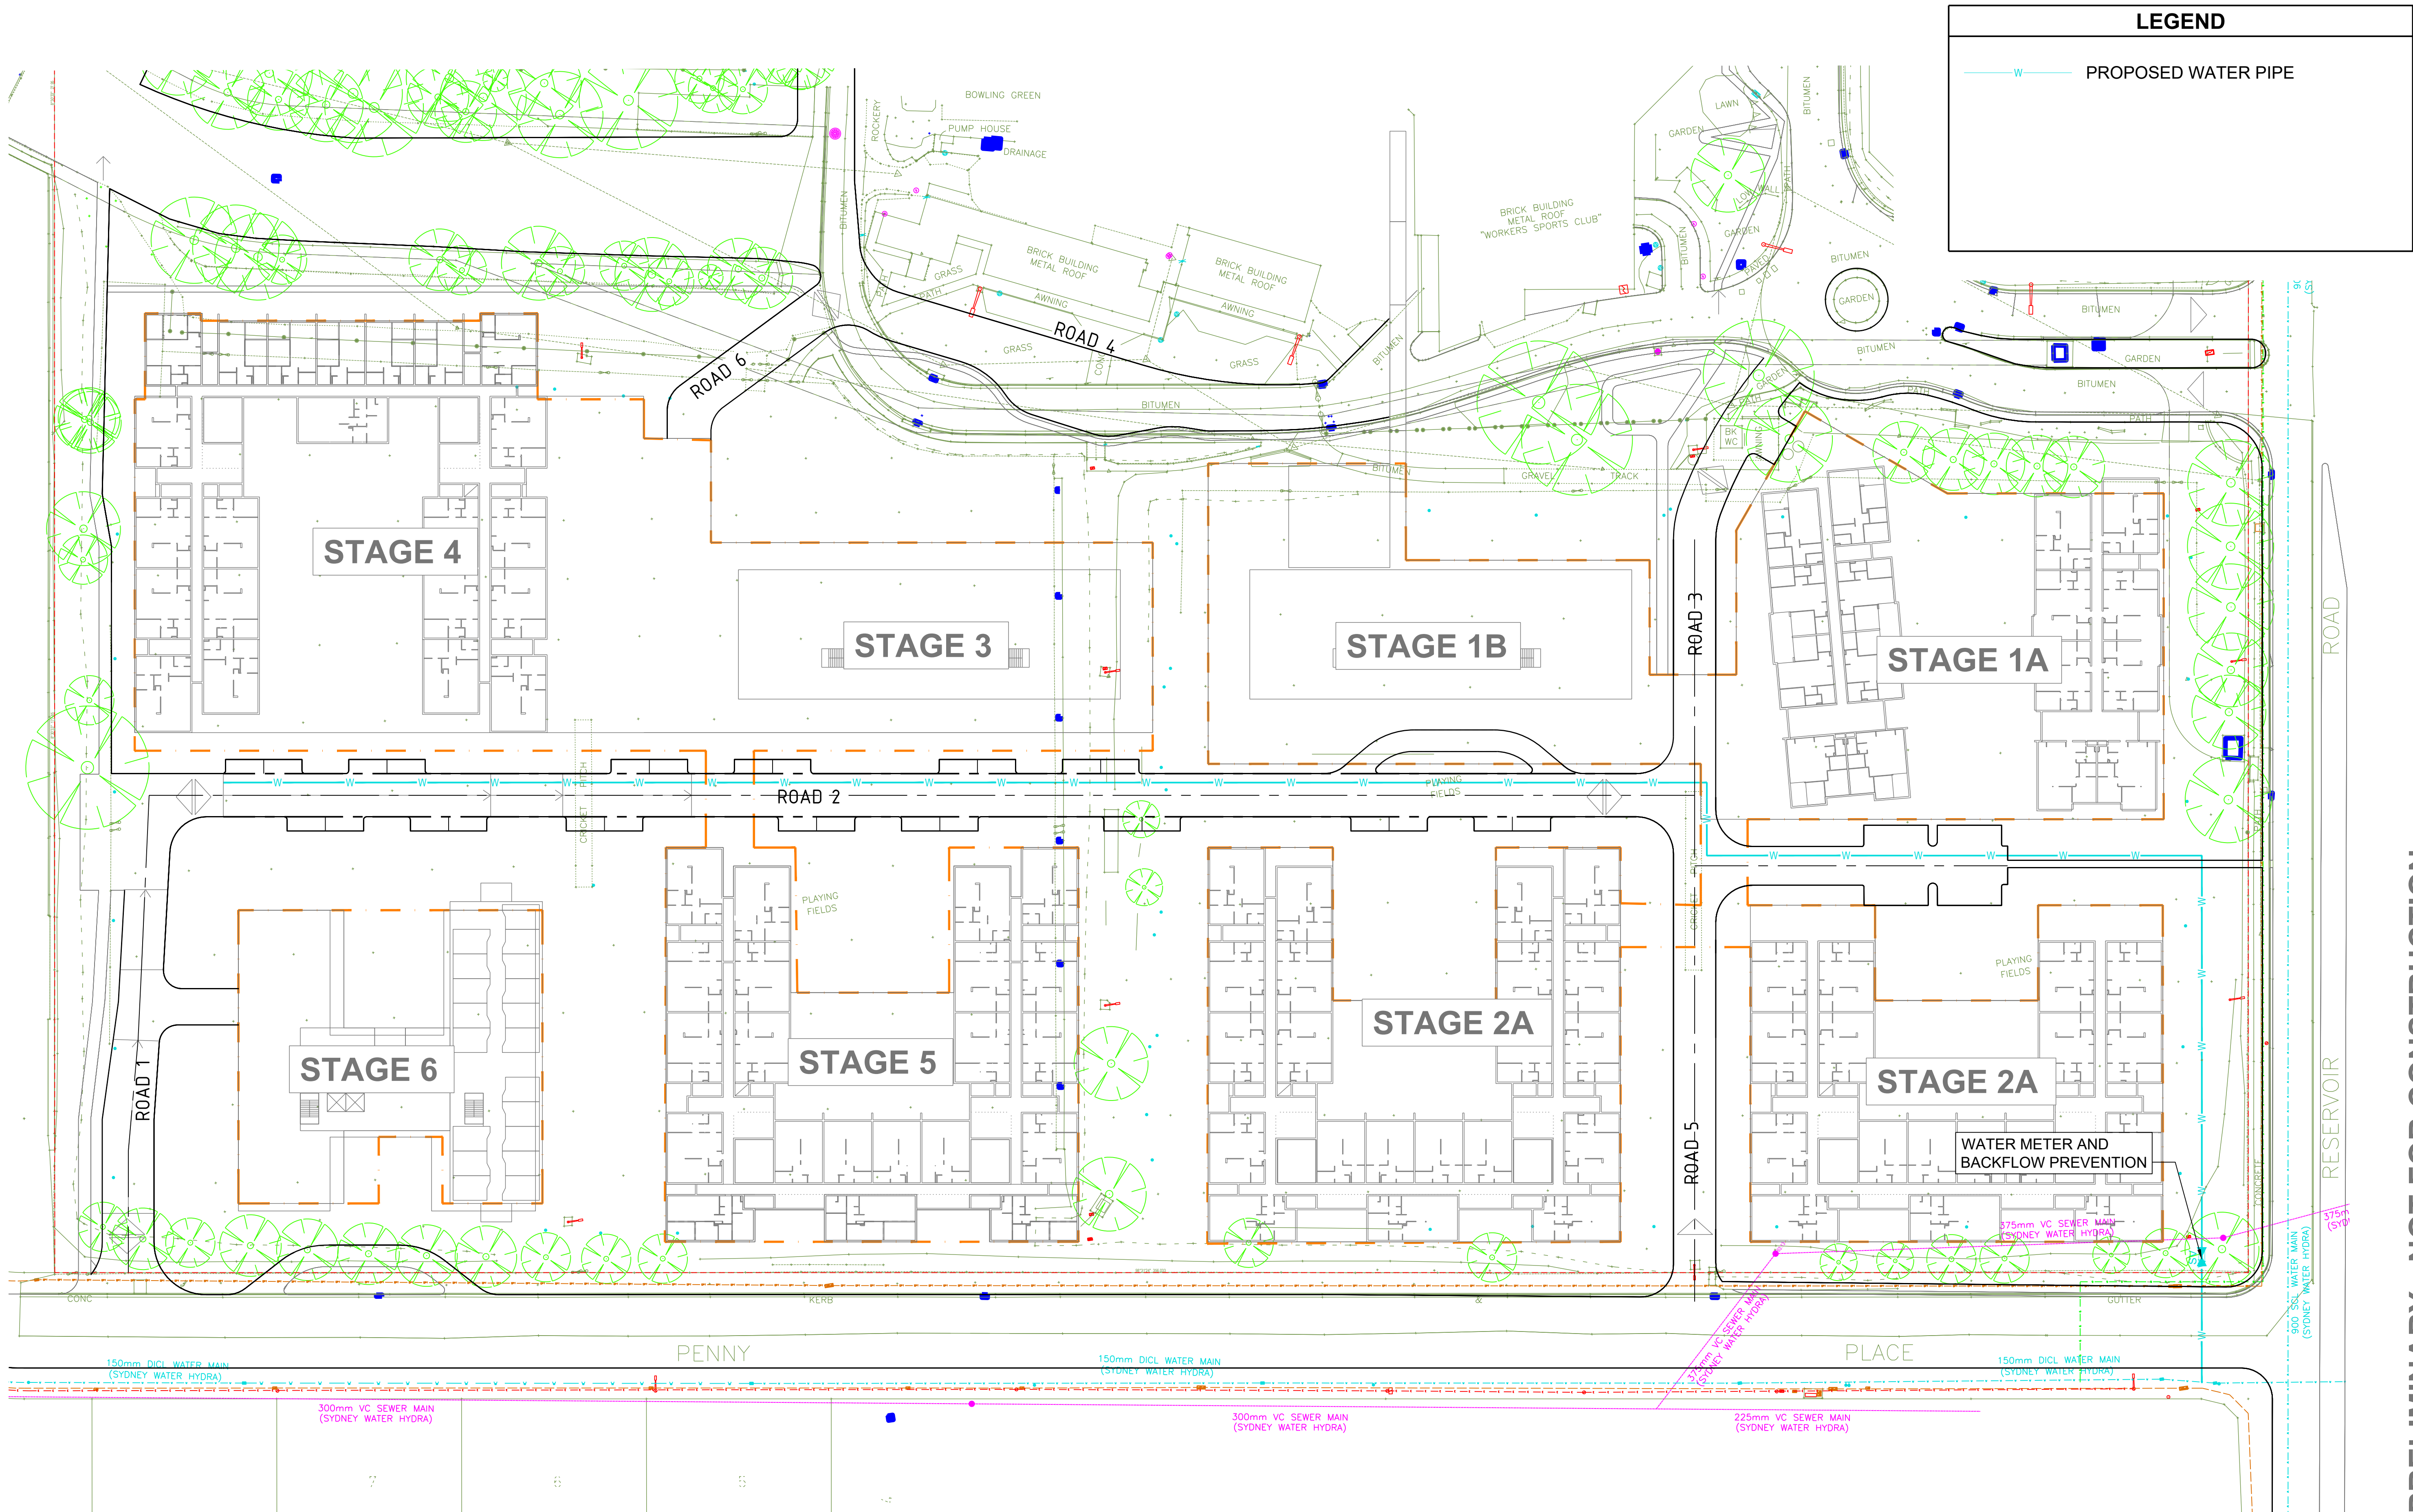

LEGEND


W

PROPOSED WATER PIPE


PRELIMINARY - NOT FOR CONSTRUCTION

DO NOT SCALE FROM DRAWINGS. CHECK & VERIFY ALL DIMENSIONS & LEVELS BEFORE COMMENCEMENT OF ANY WORK.

THIS DRAWING IS NOT TO BE COPIED IN PART OR WHOLE WITHOUT WRITTEN PERMISSION FROM WARREN SMITH AND PARTNERS.

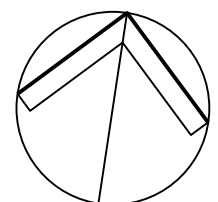

NORTH

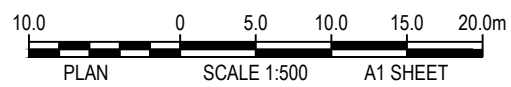

PLAN SCALE 1:500 A1 SHEET

REVISION	AMENDMENT	DATE	REVISION	AMENDMENT	DATE
1	DEVELOPMENT APPLICATION ISSUE	20/09/19			

SENIOR LIVING
BLACKTOWN DESIGN
DEVELOPMENT STAGE 1

PREPARED BY

Warren Smith & Partners Pty Ltd
Level 9, 233 Castlereagh St, Sydney 2000 NSW Australia
02 9299 1312 wsp@warrensmith.com.au
www.warrensmith.com.au ABN 36 300 430 126

CONSULTING ENGINEERS
■ Hydraulic Services ■ Fire Services
■ Civil Services ■ Sydney Water Accredited Water
Servicing Co-ordinator and Designer
SERVING THE CONSTRUCTION INDUSTRY
SINCE 1981.

TITLE

CONCEPT WATER LAYOUT

SCALE
AS SHOWN

DRAWN
D.B.

DESIGNED
D.B.

CHECKED
N.M.

APPROVED
M.C.

JOB No.
5619000

DRAWING No.
SK-08

ISSUE
1

DATE
SEPT 2019

STATUS
DESIGN DEVELOPMENT

