

NOTES:

THIS DETAIL SURVEY IS NOT A "SURVEY" AS DEFINED BY THE SURVEYING ACT 2002.

SERVICES ETC. UNLESS NOTED HAVE NOT BEEN LOCATED. SERVICES SHOWN ARE INDICATIVE ONLY. OTHER SERVICES MAY EXIST WHICH ARE NOT SHOWN. THEREFORE, FIELD CONFIRMATION OF THE EXACT POSITION SHOULD BE MADE PRIOR TO COMMENCEMENT OF ANY EXCAVATION.


ANY POINT OR FEATURE CRITICAL TO THE PREPARATION OF PLANS OR CONSTRUCTION SHOULD BE ACCURATELY LOCATED PRIOR TO COMPLETION OF THOSE PLANS OR COMMENCEMENT OF CONSTRUCTION

ORIGIN OF LEVELS: SSM 40540 REDUCED LEVEL: 2.285 AHD

FOR VEGETATION EG. 5/0.5, 5 DENOTES CANOPY SPREAD

0.5 DENOTES TRUNK DIAMETER

CONTOUR INTERVAL 0.5m


 Liability is limited by a scheme approved under Professional Standards Legislation

A.	2.10.15	INITIAL ISSUE		BL	
AMEND.	DATE	DESCRIPTION		BY	

**GRINSELL & JOHNS** PTY LTD
Accredited Certifiers and Consulting Surveyors

7/39 Stanley Street, Bankstown NSW 2200 PO Box 150, Bankstown NSW 1885
T 02 9790 6606 F 02 9708 5753 E admin@grinsell.com.au www.grinsell.com.au

LOCAL GOVERNMENT AREA : PITTWATER COUNCIL			PLAN No.
DETAIL SURVEY OF CAHILL CREEK AT BAYVIEW GOLF COURSE MONA VALE			9-01-15
			AMEND: A
DRAWN: BL	CHECKED: LD	CAD REF: 9-01-15.dwg	DATUM: AHD
SCALE: 1:1500	APPROVED: AB	SURVEY DATE: 29 SEPTEMBER 2015	SHEET 1 OF 7

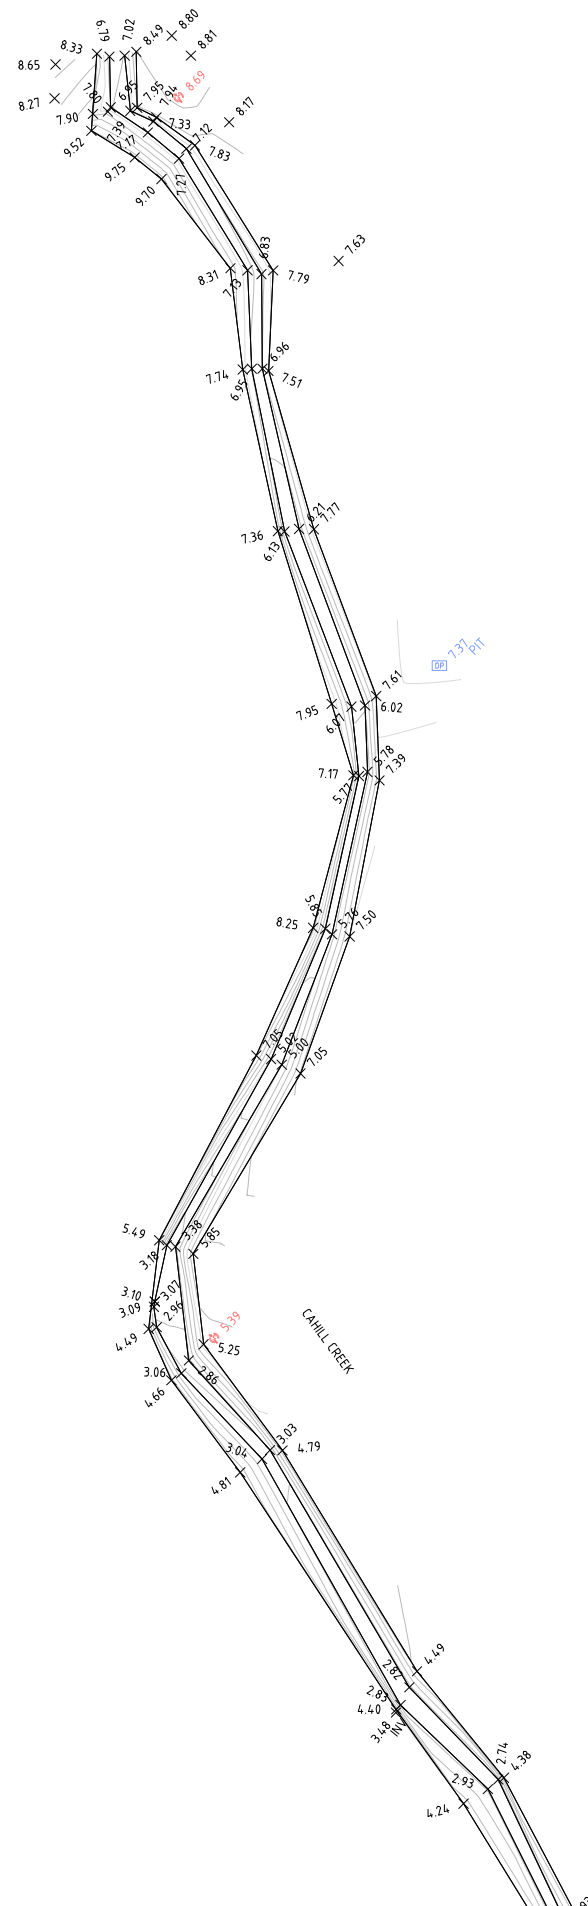

BAYVIEW GOLF COURSE

HEADWALL



NOTES:

THIS DETAIL SURVEY IS NOT A "SURVEY" AS DEFINED BY THE SURVEYING ACT 2002.

SERVICES ETC. UNLESS NOTED HAVE NOT BEEN LOCATED. SERVICES SHOWN ARE INDICATIVE ONLY. OTHER SERVICES MAY EXIST WHICH ARE NOT SHOWN. THEREFORE, FIELD CONFIRMATION OF THE EXACT POSITION SHOULD BE MADE PRIOR TO COMMENCEMENT OF ANY EXCAVATION.


ANY POINT OR FEATURE CRITICAL TO THE PREPARATION OF PLANS OR CONSTRUCTION SHOULD BE ACCURATELY LOCATED PRIOR TO COMPLETION OF THOSE PLANS OR COMMENCEMENT OF CONSTRUCTION

ORIGIN OF LEVELS: SSM 40540 REDUCED LEVEL: 2.285 AHD

FOR VEGETATION EG. 5/0.5, 5 DENOTES CANOPY SPREAD

0.5 DENOTES TRUNK DIAMETER

CONTOUR INTERVAL 0.5m

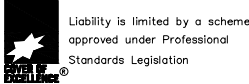

A.	2.10.15	INITIAL ISSUE		BL	
AMEND.	DATE	DESCRIPTION		BY	




GRINSELL & JOHNS PTY LTD
Accredited Certifiers and Consulting Surveyors

7/39 Stanley Street, Bankstown NSW 2200
T 02 9790 6608 F 02 9708 5753 E admin@grinsell.com.au www.grinsell.com.au

PO Box 150, Bankstown NSW 1885

LOCAL GOVERNMENT AREA : PITTWATER COUNCIL			PLAN No.
DETAIL SURVEY OF CAHILL CREEK BAYVIEW GOLF COURSE MONA VALE			9-01-15
			AMEND: A
DRAWN: BL	CHECKED: LD	CAD. REF: 9-01-15.dwg	DATUM: AHD
SCALE: 1:500	APPROVED: AB	SURVEY DATE: 29 SEPTEMBER 2015	SHEET 3 OF 7

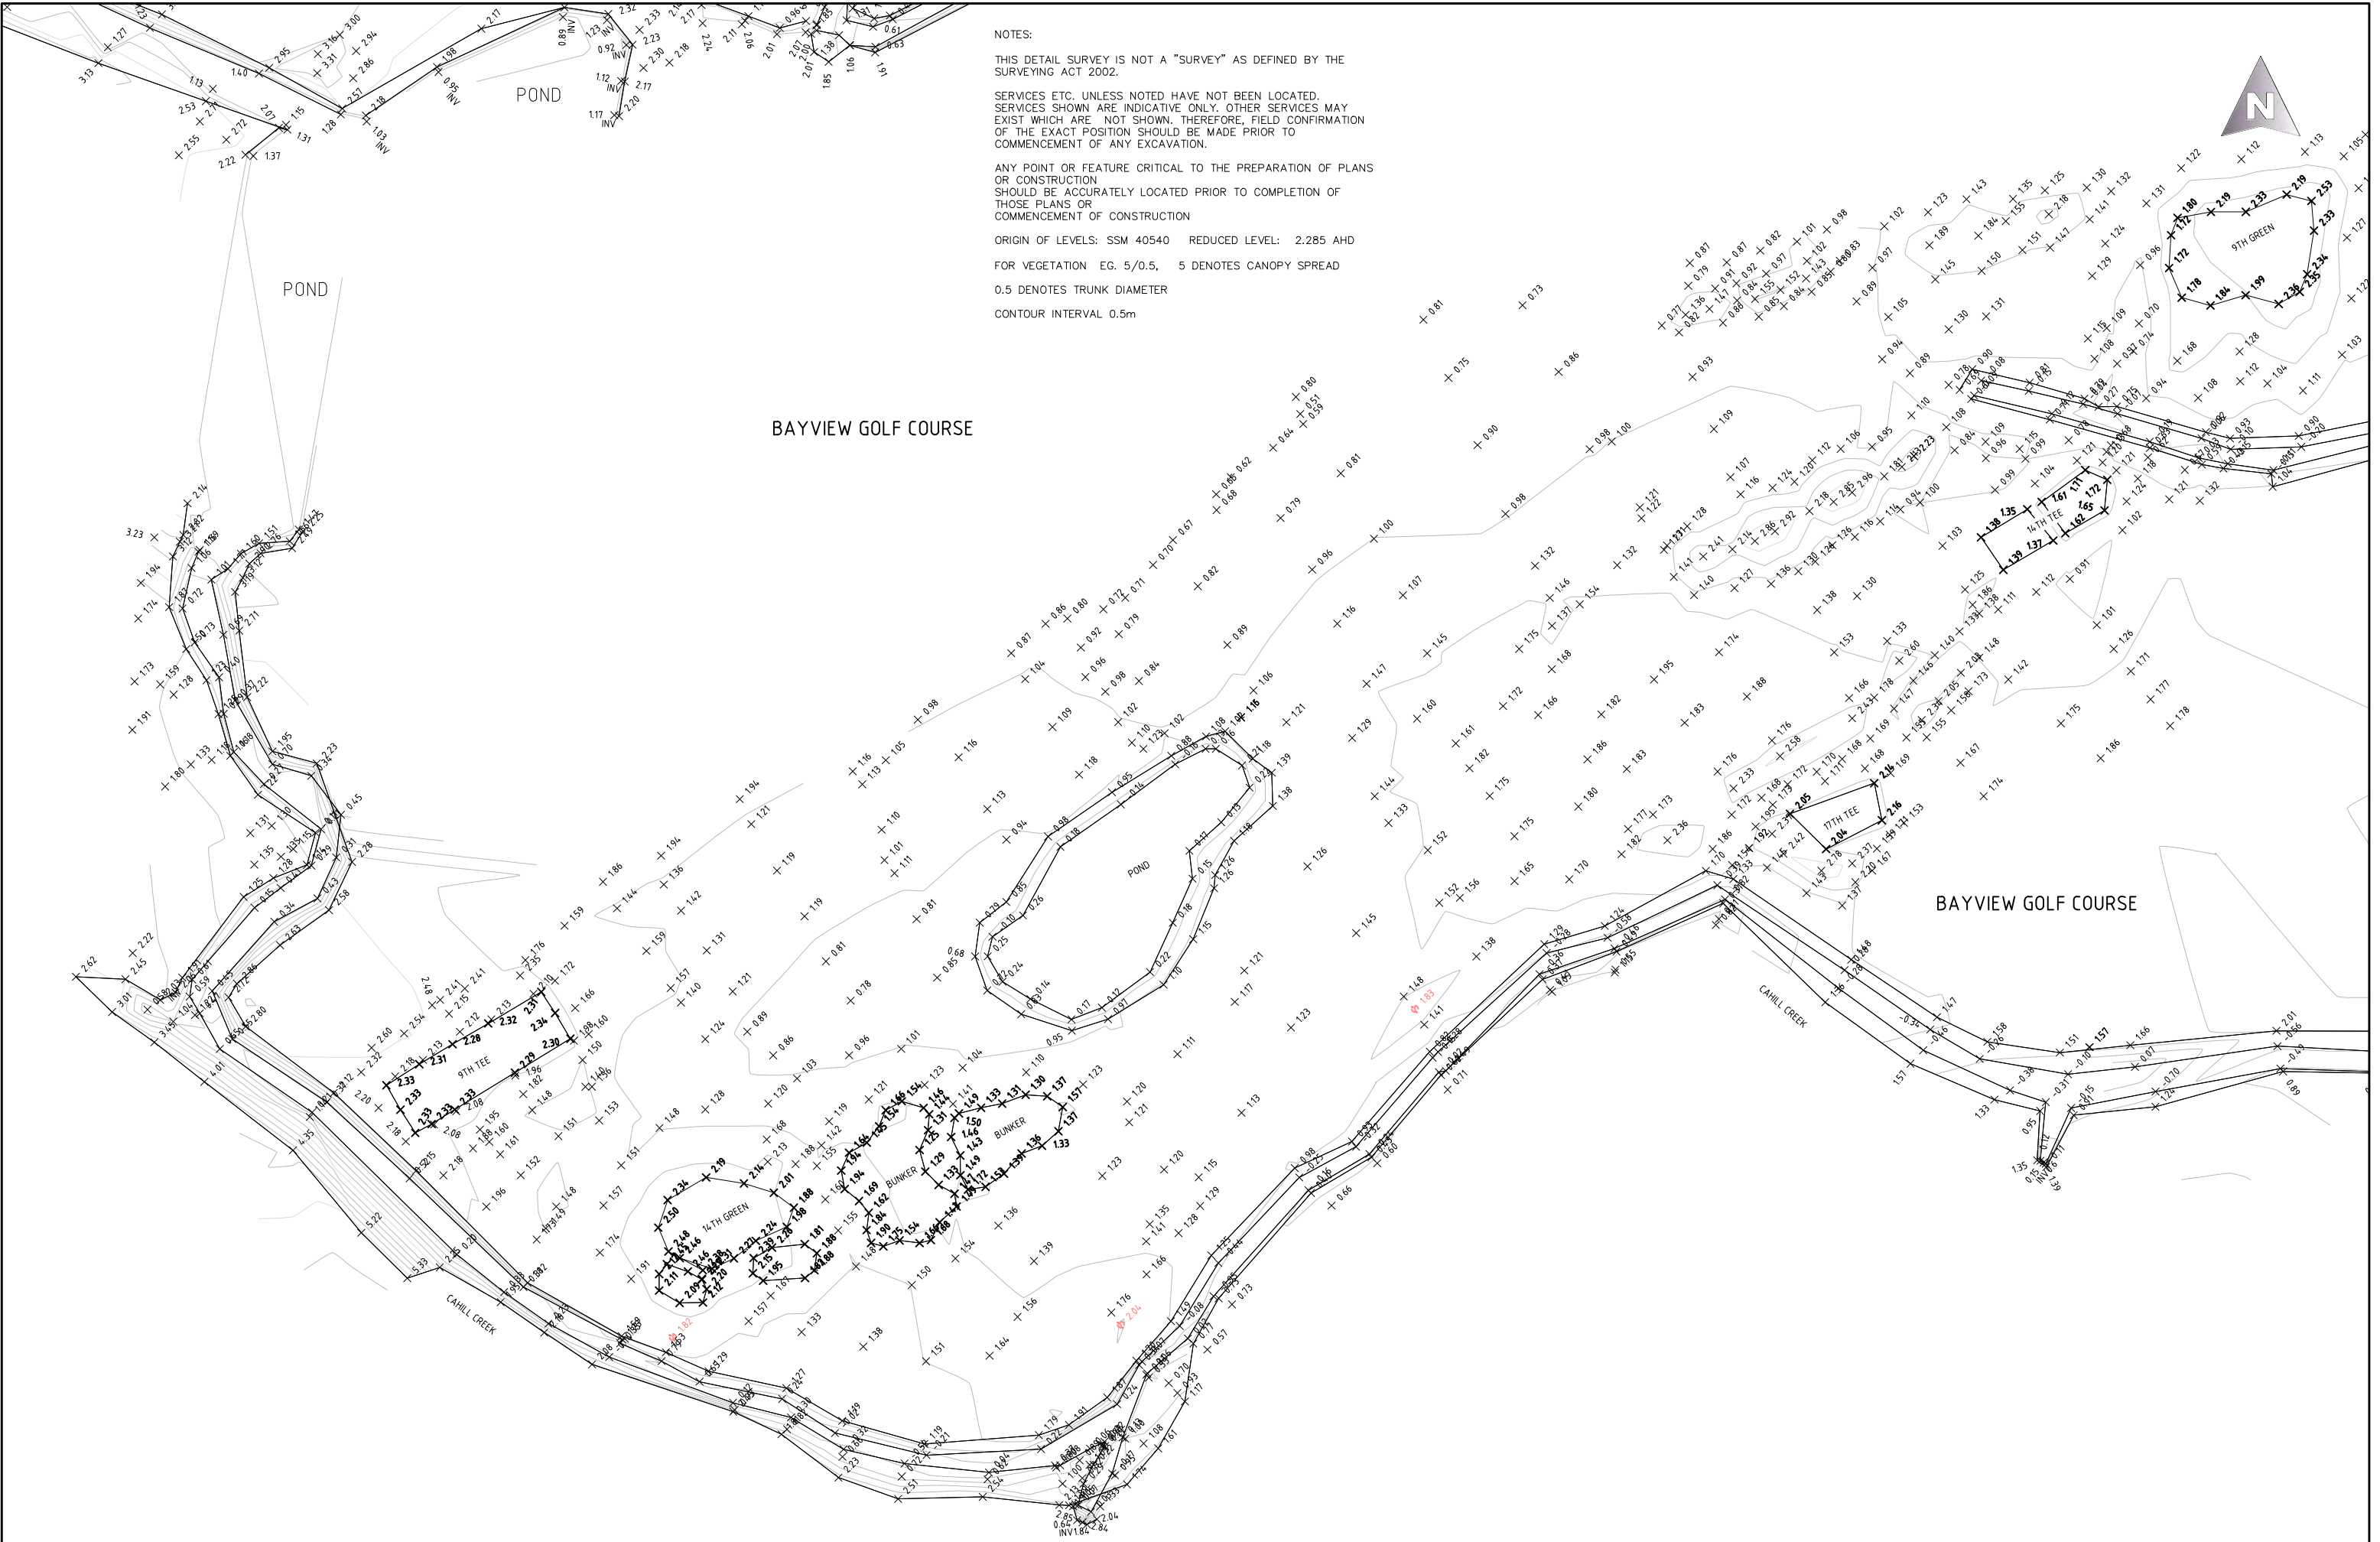

NOTES:

THIS DETAIL SURVEY IS NOT A "SURVEY" AS DEFINED BY THE SURVEYING ACT 2002.

SERVICES ETC. UNLESS NOTED HAVE NOT BEEN LOCATED. SERVICES SHOWN ARE INDICATIVE ONLY. OTHER SERVICES MAY EXIST WHICH ARE NOT SHOWN. THEREFORE, FIELD CONFIRMATION OF THE EXACT POSITION SHOULD BE MADE PRIOR TO COMMENCEMENT OF ANY EXCAVATION.


ANY POINT OR FEATURE CRITICAL TO THE PREPARATION OF PLANS OR CONSTRUCTION SHOULD BE ACCURATELY LOCATED PRIOR TO COMPLETION OF THOSE PLANS OR COMMENCEMENT OF CONSTRUCTION

ORIGIN OF LEVELS: SSM 40540 REDUCED LEVEL: 2.285 AHD

FOR VEGETATION E.G. 5/0.5, 5 DENOTES CANOPY SPREAD

0.5 DENOTES TRUNK DIAMETER

CONTOUR INTERVAL 0.5m

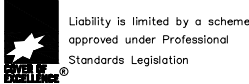

A.	2.10.15	INITIAL ISSUE		BL	
AMEND.	DATE	DESCRIPTION		BY	



GRINSELL & JOHNS PTY LTD
Accredited Certifiers and Consulting Surveyors

7/39 Stanley Street, Bankstown NSW 2200
T 02 9790 6608 F 02 9708 5753 E admin@grinsell.com.au www.grinsell-cnm.au

PO Box 150, Bankstown NSW 1885

LOCAL GOVERNMENT AREA : PITTWATER COUNCIL			PLAN No.
DETAIL SURVEY OF CAHILL CREEK BAYVIEW GOLF COURSE MONA VALE			9-01-15
			AMEND: A
DRAWN: BL	CHECKED: LD	CAD.REF: 9-01-15.dwg	DATUM: AHD
SCALE: 1:500	APPROVED: AB	SURVEY DATE: 29 SEPTEMBER 2015	SHEET 4 OF 7

NOTES:

THIS DETAIL SURVEY IS NOT A "SURVEY" AS DEFINED BY THE SURVEYING ACT 2002.

SERVICES ETC. UNLESS NOTED HAVE NOT BEEN LOCATED. SERVICES SHOWN ARE INDICATIVE ONLY. OTHER SERVICES MAY EXIST WHICH ARE NOT SHOWN. THEREFORE, FIELD CONFIRMATION OF THE EXACT POSITION SHOULD BE MADE PRIOR TO COMMENCEMENT OF ANY EXCAVATION.



ANY POINT OR FEATURE CRITICAL TO THE PREPARATION OF PLANS OR CONSTRUCTION SHOULD BE ACCURATELY LOCATED PRIOR TO COMPLETION OF THOSE PLANS OR COMMENCEMENT OF CONSTRUCTION

ORIGIN OF LEVELS: SSM 40540 REDUCED LEVEL: 2.285 AHD

FOR VEGETATION EG. 5/0.5, 5 DENOTES CANOPY SPREAD

0.5 DENOTES TRUNK DIAMETER

CONTOUR INTERVAL 0.5m

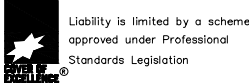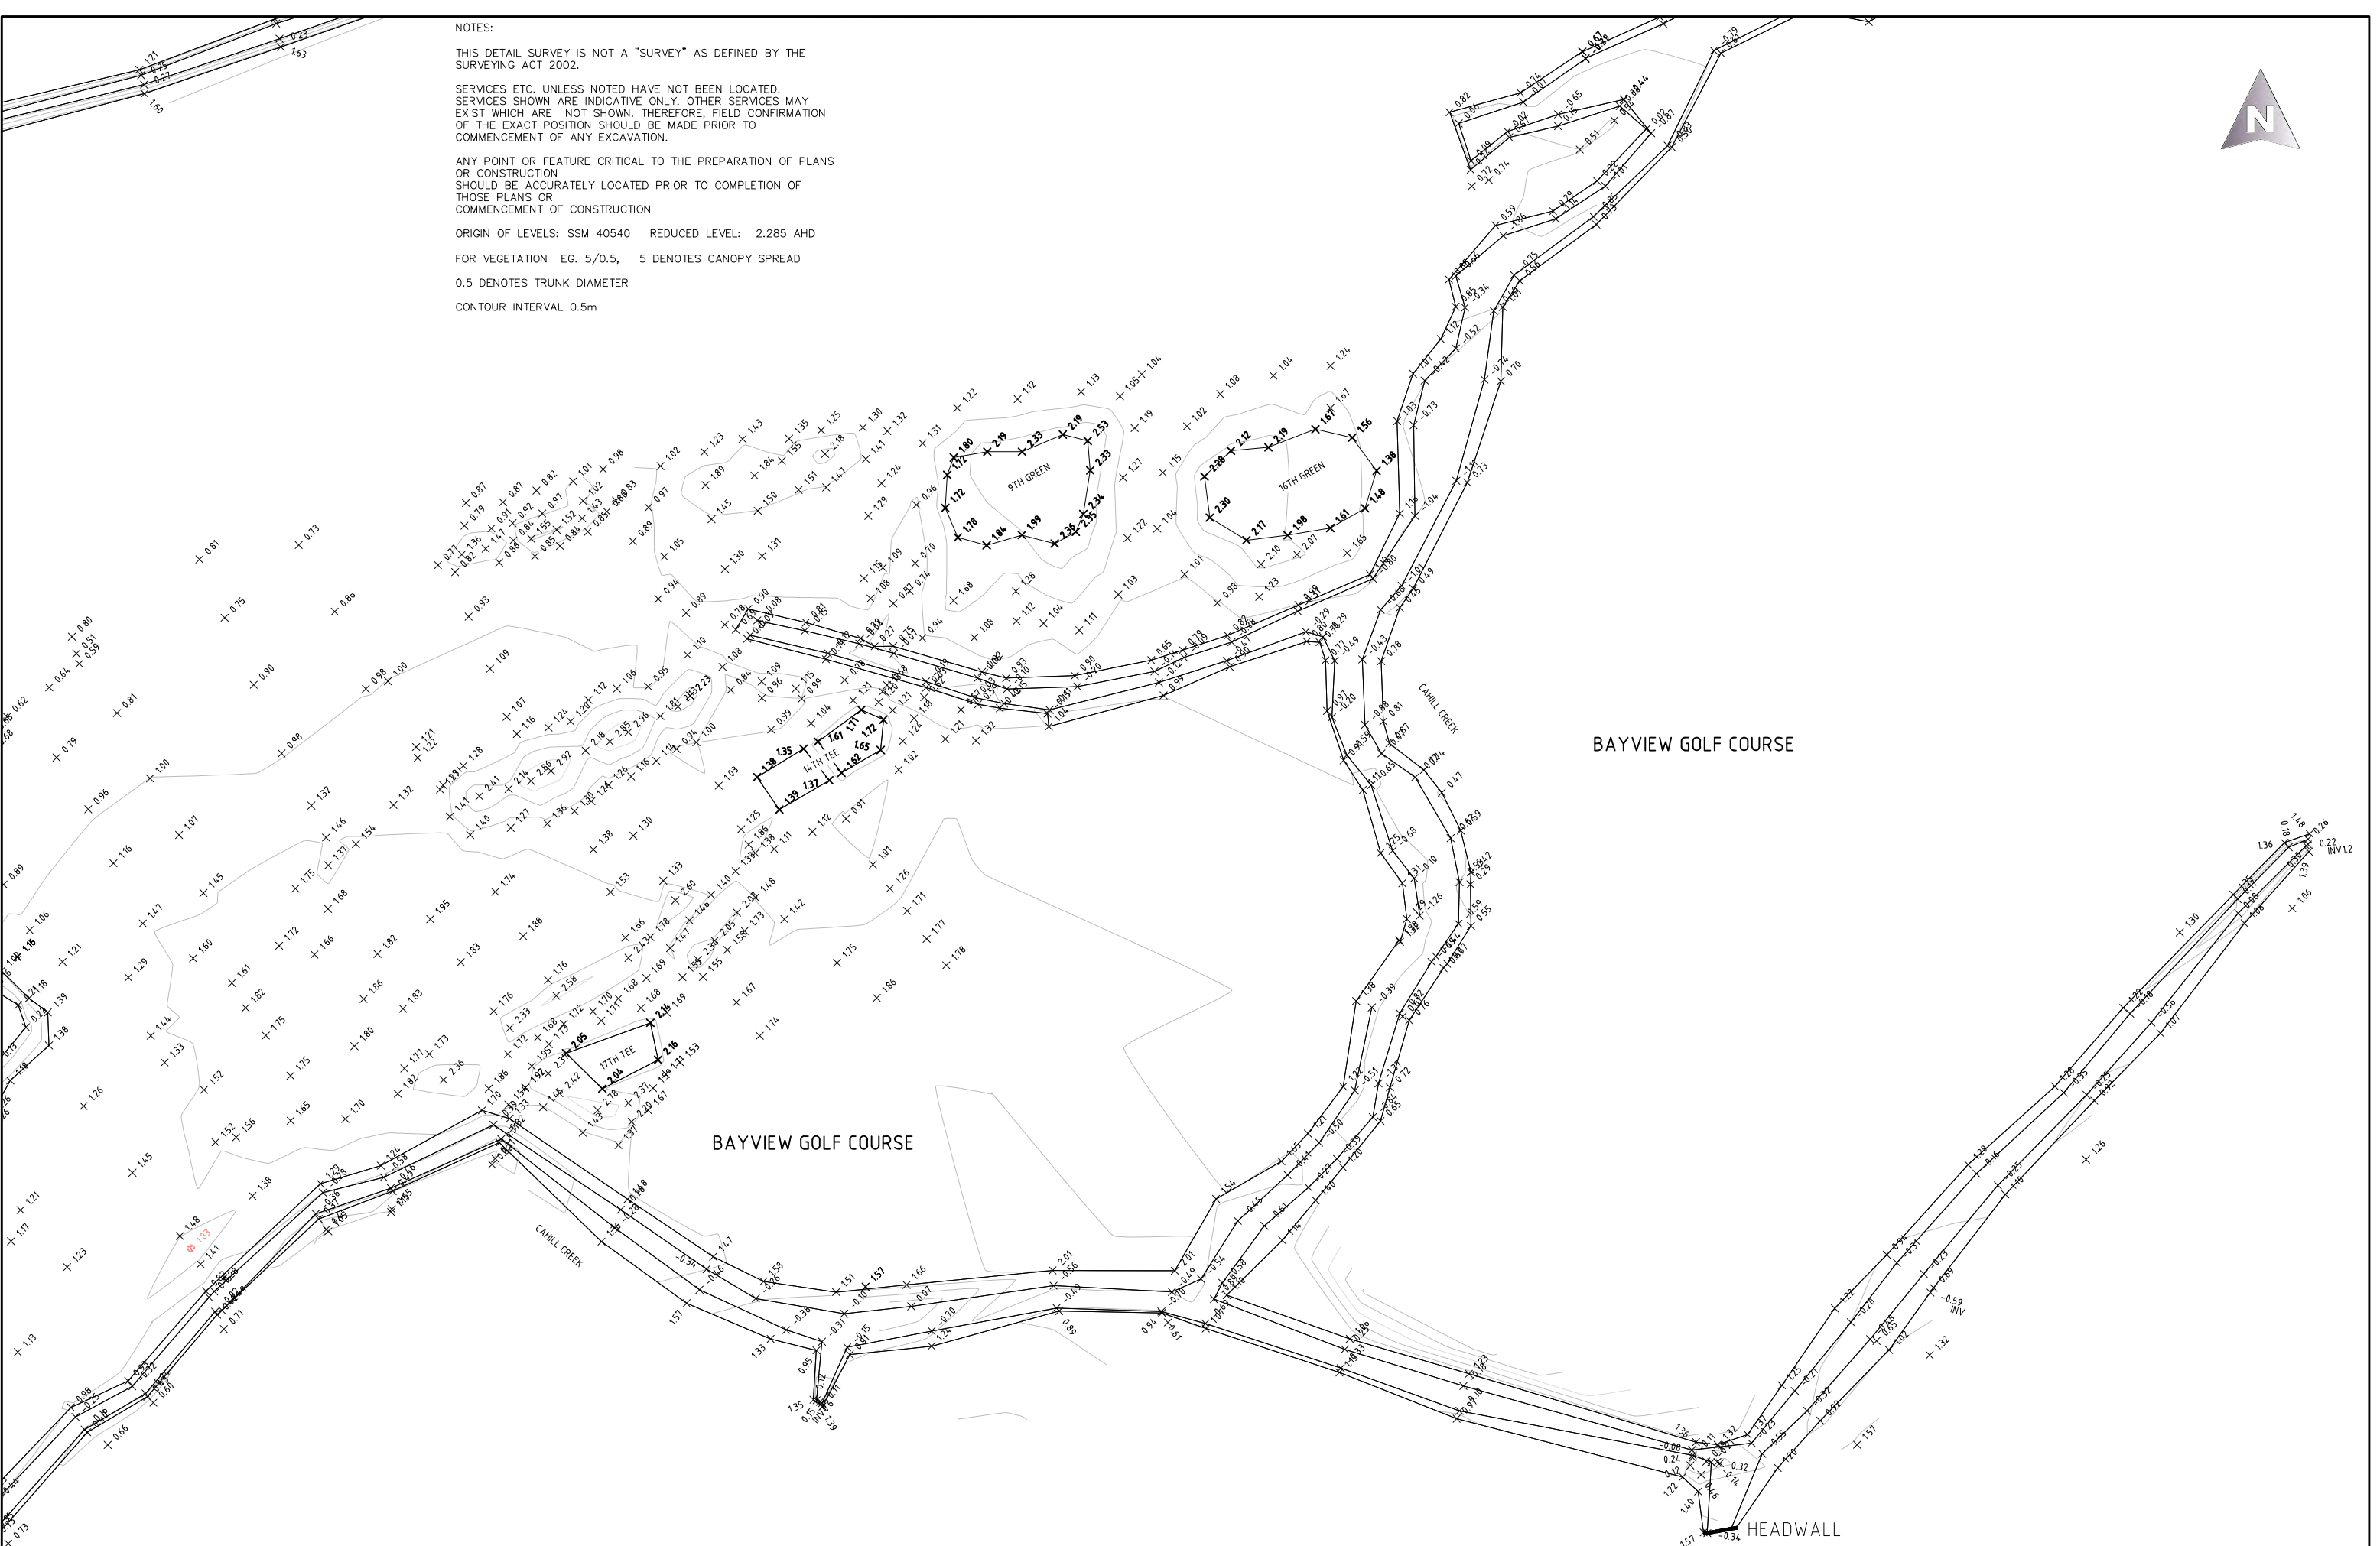

A.	2.10.15	INITIAL ISSUE		BL	
AMEND.	DATE	DESCRIPTION		BY	



GRINSELL&JOHNS PTY LTD
Accredited Certifiers and
Consulting Surveyors

7/39 Stanley Street, Bankstown NSW 2200
T 02 9790 6608 F 02 9708 5753 E admin@grinsell.com.au www.grinsell.com.au

PO Box 150, Bankstown NSW 1885

LOCAL GOVERNMENT AREA : PITTWATER COUNCIL			PLAN No.
DETAIL SURVEY OF CAHILL CREEK BAYVIEW GOLF COURSE MONA VALE			9-01-15
			AMEND: A
DRAWN: BL	CHECKED: LD	CAD.REF: 9-01-15.dwg	DATUM: AHD
SCALE: 1:500	APPROVED: AB	SURVEY DATE: 29 SEPTEMBER 2015	SHEET 5 OF 7

NOTES:

THIS DETAIL SURVEY IS NOT A "SURVEY" AS DEFINED BY THE SURVEYING ACT 2002.

SERVICES ETC. UNLESS NOTED HAVE NOT BEEN LOCATED. SERVICES SHOWN ARE INDICATIVE ONLY. OTHER SERVICES MAY EXIST WHICH ARE NOT SHOWN. THEREFORE, FIELD CONFIRMATION OF THE EXACT POSITION SHOULD BE MADE PRIOR TO COMMENCEMENT OF ANY EXCAVATION.


ANY POINT OR FEATURE CRITICAL TO THE PREPARATION OF PLANS OR CONSTRUCTION SHOULD BE ACCURATELY LOCATED PRIOR TO COMPLETION OF THOSE PLANS OR COMMENCEMENT OF CONSTRUCTION

ORIGIN OF LEVELS: SSM 40540 REDUCED LEVEL: 2.285 AHD

FOR VEGETATION EG. 5/0.5, 5 DENOTES CANOPY SPREAD

0.5 DENOTES TRUNK DIAMETER

CONTOUR INTERVAL 0.5m

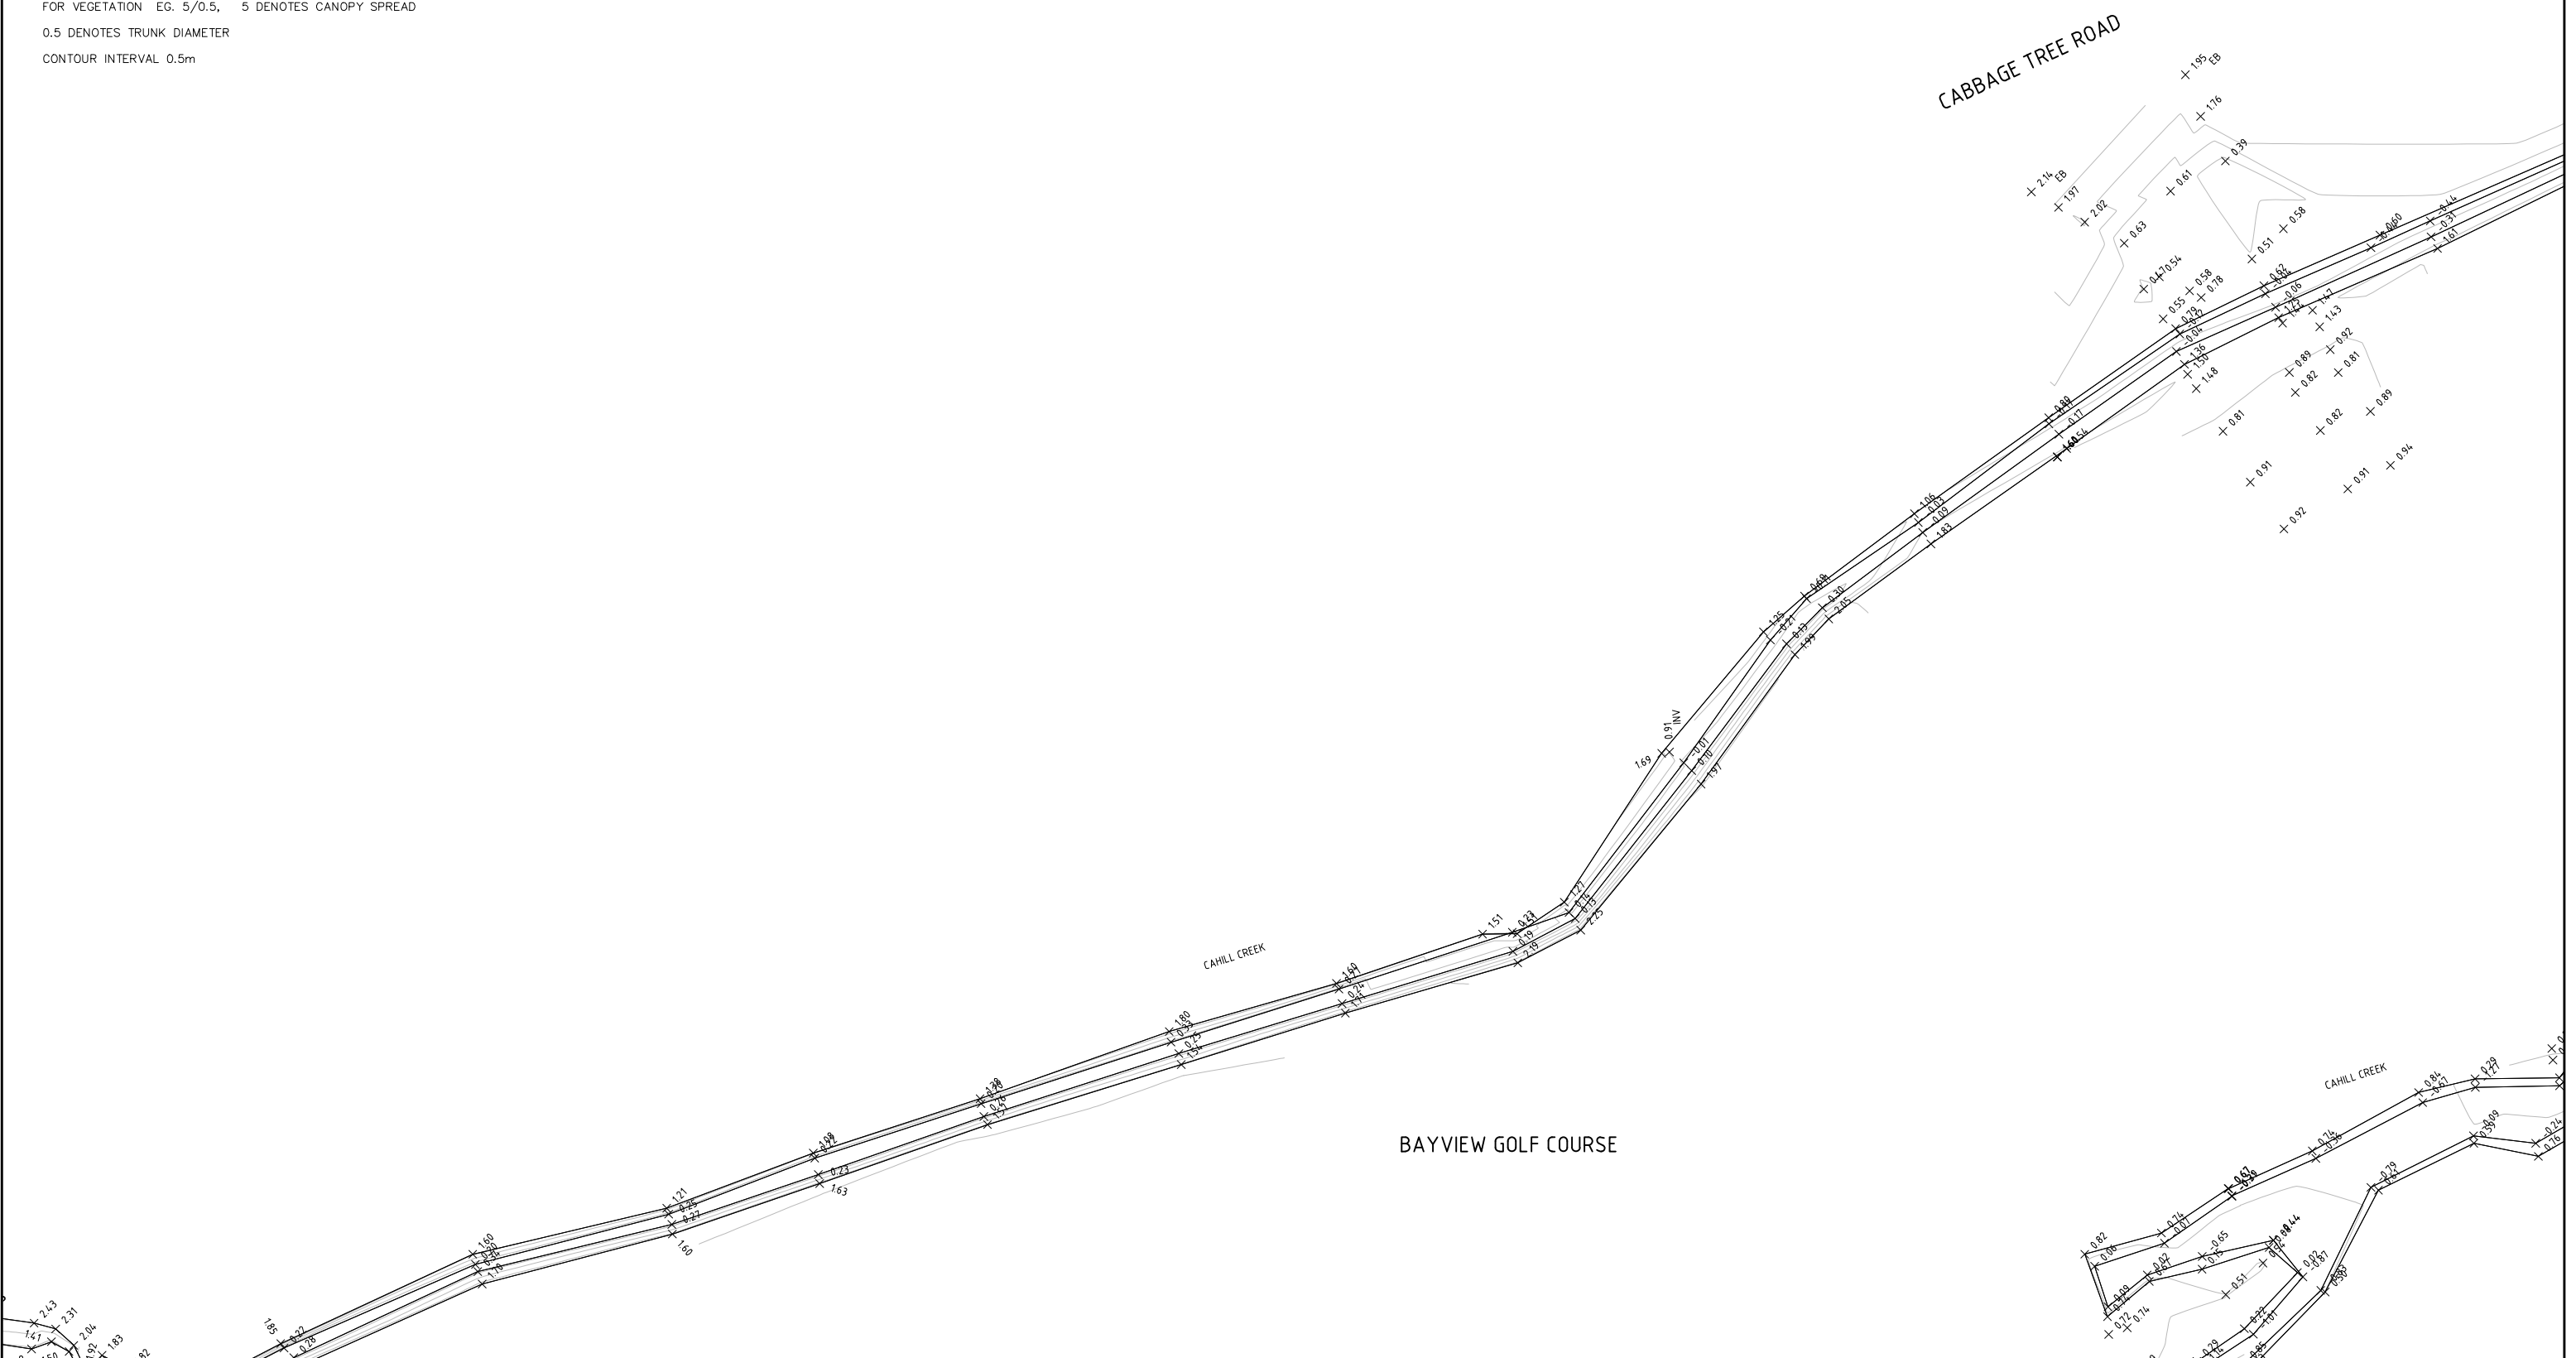

NOTES:

THIS DETAIL SURVEY IS NOT A "SURVEY" AS DEFINED BY THE SURVEYING ACT 2002.

SERVICES ETC. UNLESS NOTED HAVE NOT BEEN LOCATED. SERVICES SHOWN ARE INDICATIVE ONLY. OTHER SERVICES MAY EXIST WHICH ARE NOT SHOWN. THEREFORE, FIELD CONFIRMATION OF THE EXACT POSITION SHOULD BE MADE PRIOR TO COMMENCEMENT OF ANY EXCAVATION.

ANY POINT OR FEATURE CRITICAL TO THE PREPARATION OF PLANS OR CONSTRUCTION SHOULD BE ACCURATELY LOCATED PRIOR TO COMPLETION OF THOSE PLANS OR COMMENCEMENT OF CONSTRUCTION

ORIGIN OF LEVELS: SSM 40540 REDUCED LEVEL: 2.285 AHD

FOR VEGETATION EG. 5/0.5, 5 DENOTES CANOPY SPREAD

0.5 DENOTES TRUNK DIAMETER

CONTOUR INTERVAL 0.5m




CABBAGE TREE ROAD

CAHILL CREEK

POND

BAYVIEW GOLF COURSE

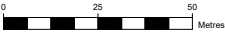

Liability is limited by a scheme approved under Professional Standards Legislation

A.	2.10.15	INITIAL ISSUE		BL	
AMEND.	DATE	DESCRIPTION		BY	



GRINSELL & JOHNS PTY LTD
Accredited Certifiers and Consulting Surveyors

7/39 Stanley Street, Bankstown NSW 2200 PO Box 150, Bankstown NSW 1885
T 02 9790 6608 F 02 9708 5753 E admin@grinsell.com.au www.grinsell.com.au

LOCAL GOVERNMENT AREA : PITTWATER COUNCIL			PLAN No.
DETAIL SURVEY OF CAHILL CREEK BAYVIEW GOLF COURSE MONA VALE			9-01-15
			AMEND: A
DRAWN: BL	CHECKED: LD	CAD.REF: 9-01-15.dwg	DATUM: AHD
SCALE: 1:1500	APPROVED: AB	SURVEY DATE: 29 SEPTEMBER 2015	SHEET 7 OF 7