


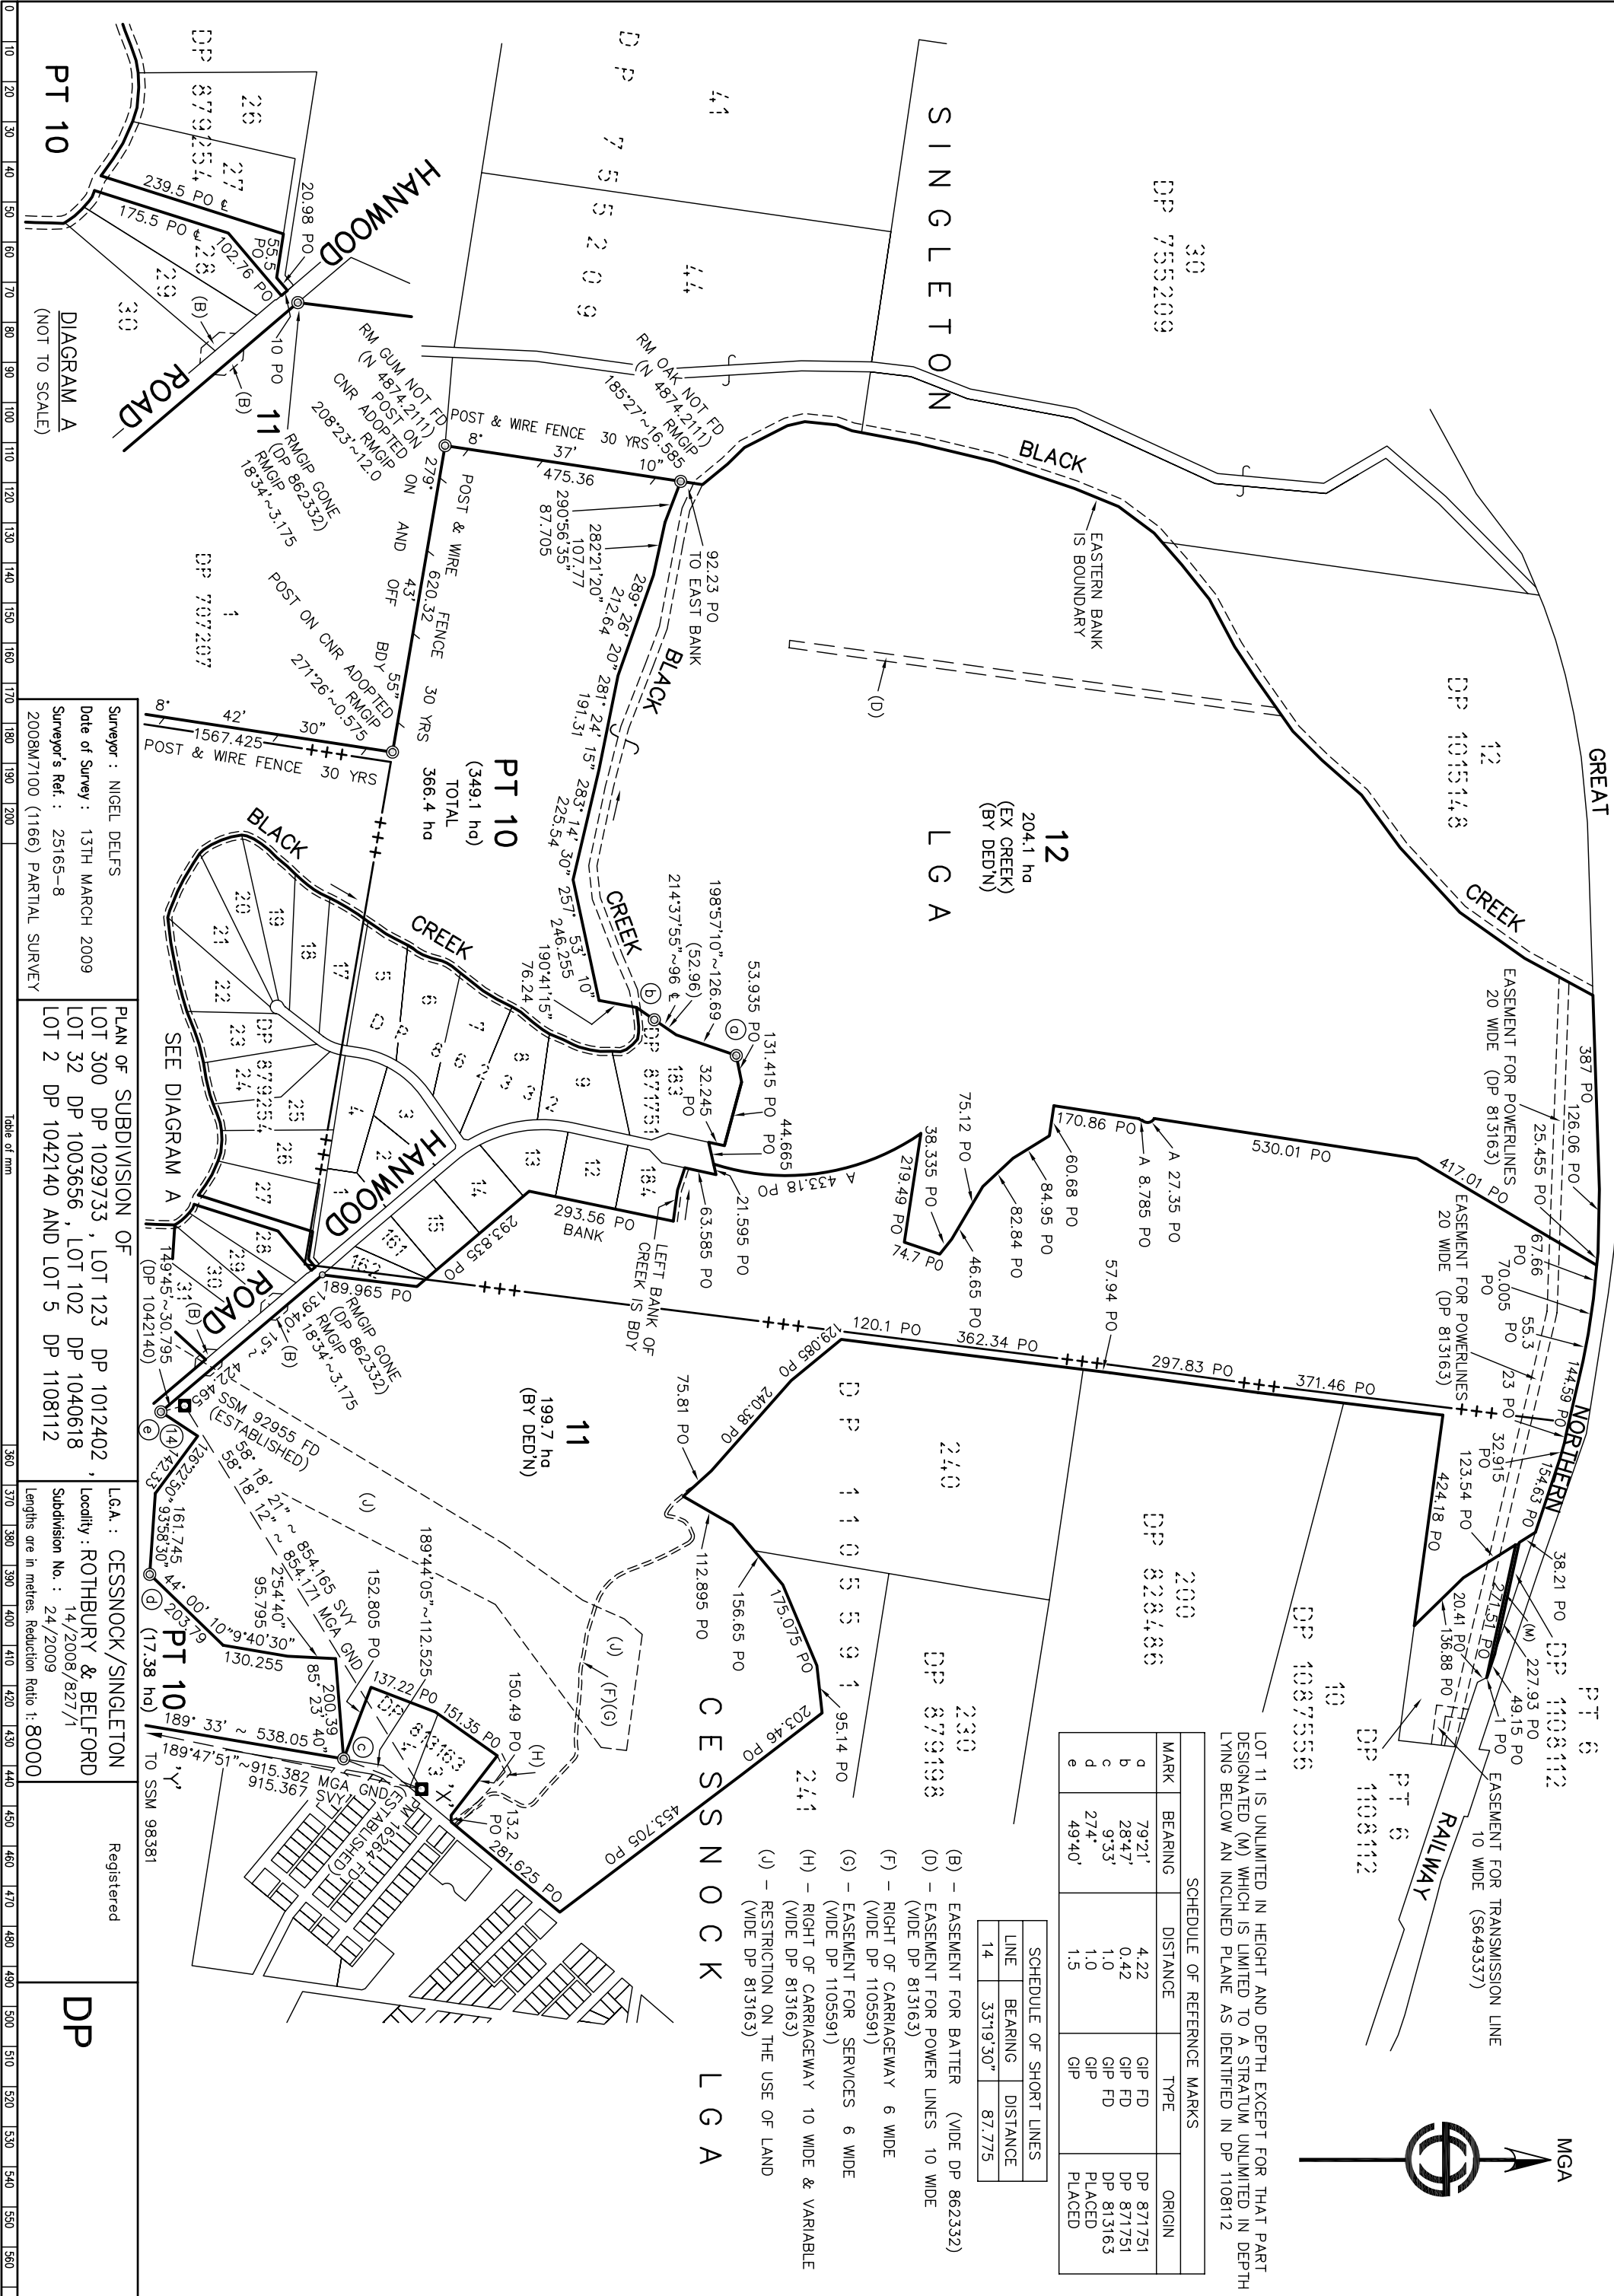

LOT 11 IS UNLIMITED IN HEIGHT AND DEPTH EXCEPT FOR THAT PART DESIGNATED (M) WHICH IS LIMITED TO A STRATUM UNLIMITED IN DEPTH LYING BELOW AN INCLINED PLANE AS IDENTIFIED IN DP 1108112

SCHEDULE OF REFERENCE MARKS			
MARK	BEARING	DISTANCE	TYPE ORIGIN
a	79°21'	4.22	GIP FD DP 871751
b	28°47'	0.42	GIP FD DP 871751
c	9°33'	1.0	GIP FD DP 813163
d	274°	1.0	GIP PLACED
e	49°40'	1.5	GIP PLACED

SCHEDULE OF SHORT LINES		
LINE	BEARING	DISTANCE
14	33°19'30"	87.775

- (B) - EASEMENT FOR BATTER (VIDE DP 862332)
- (D) - EASEMENT FOR POWER LINES 10 WIDE (VIDE DP 813163)
- (F) - RIGHT OF CARRIAGEWAY 6 WIDE (VIDE DP 1105591)
- (G) - EASEMENT FOR SERVICES 6 WIDE (VIDE DP 1105591)
- (H) - RIGHT OF CARRIAGEWAY 10 WIDE & VARIABLE (VIDE DP 813163)
- (J) - RESTRICTION ON THE USE OF LAND (VIDE DP 813163)

CESSNOCK LGA

Surveyor : NIGEL DELFS
Date of Survey : 13TH MARCH 2009
Surveyor's Ref. : 25165-8
2008M7100 (1166) PARTIAL SURVEY

PLAN OF SUBDIVISION OF
LOT 300 DP 1029733, LOT 123 DP 1012402,
LOT 32 DP 1003656, LOT 102 DP 1040618
LOT 2 DP 1042140 AND LOT 5 DP 1108112

LGA : CESSNOCK/SINGLETON
Locality : ROTHBURY & BELFORD
Subdivision No. : 24/2009
Lengths are in metres. Reduction Ratio 1: 8000

Registered

DP