



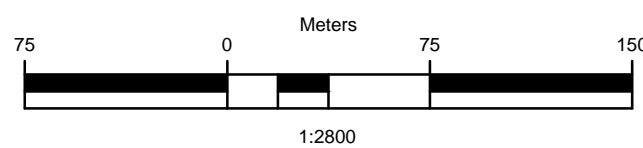

 Areas of Lots affected by Planning Agreement

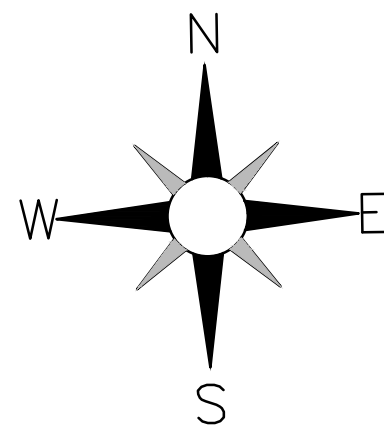

|       |          |                      |    |
|-------|----------|----------------------|----|
| Issue | Date     | Description          | By |
| A     | 02/12/14 | Development Approval | CT |

Civil Survey Solutions Pty Ltd All Rights Reserved 2013.  
Copyright in the whole and every part of this drawing belongs to Civil Survey Solutions Pty Ltd and may not be used, sold, transferred, copied or reproduced in whole or in part in any manner or form on any media to any person other than by agreement with Civil Survey Solutions Pty Ltd.  
This document is produced by Civil Survey Solutions Pty Ltd solely for the benefit and use by the client in accordance with the terms of the client agreement. Civil Survey Solutions Pty Ltd does not and shall not assume any responsibility or liability whatsoever to any third party arising out of any use or reliance by the third party on the content of the document.



**CIVIL SOLUTIONS & OUTCOMES**  
266 PEEL ST TAMWORTH 2340  
t 02 6766 1477 f 02 6766 1499

PROJECT: WINDMILL HILL ESTATE  
LOCATION: BROWNS LANE  
NORTH TAMWORTH

DOCUMENT STAGE:  
**PRELIMINARY ISSUE**

DESCRIPTION: RERSIDENTIAL SUBDIVISION

CLIENT: MARLOELLE PTY LTD

| JOB NUMBER | TITLE   |
|------------|---|
| C14020     | 1. Areas of Lots affected by Planning Agreement |

|                  |          |                 |      |
|------------------|----------|-----------------|------|
| DRAWN BY: JB     |          | CHECKED BY: CT  |      |
| SCALE: As Shown  |          |                 |      |
| DATE: 24/02/2015 |          | REV: 18/03/2015 |      |
|                  | Dwg. No. | REV.            | Size |
| ement            | 001      | A               | A1   |