


L.G.A: CESSNOCK
LOCALITY: LOXFORD
PARISH: HEDDON
COUNTY: NORTHUMBERLAND
REDUCTION RATIO: 1:2500 (A2)

L.G.A: CESSNOCK
LOCALITY: LOXFORD
PARISH: HEDDON
COUNTY: NORTHUMBERLAND
REDUCTION RATIO: 1:2500 (A2)

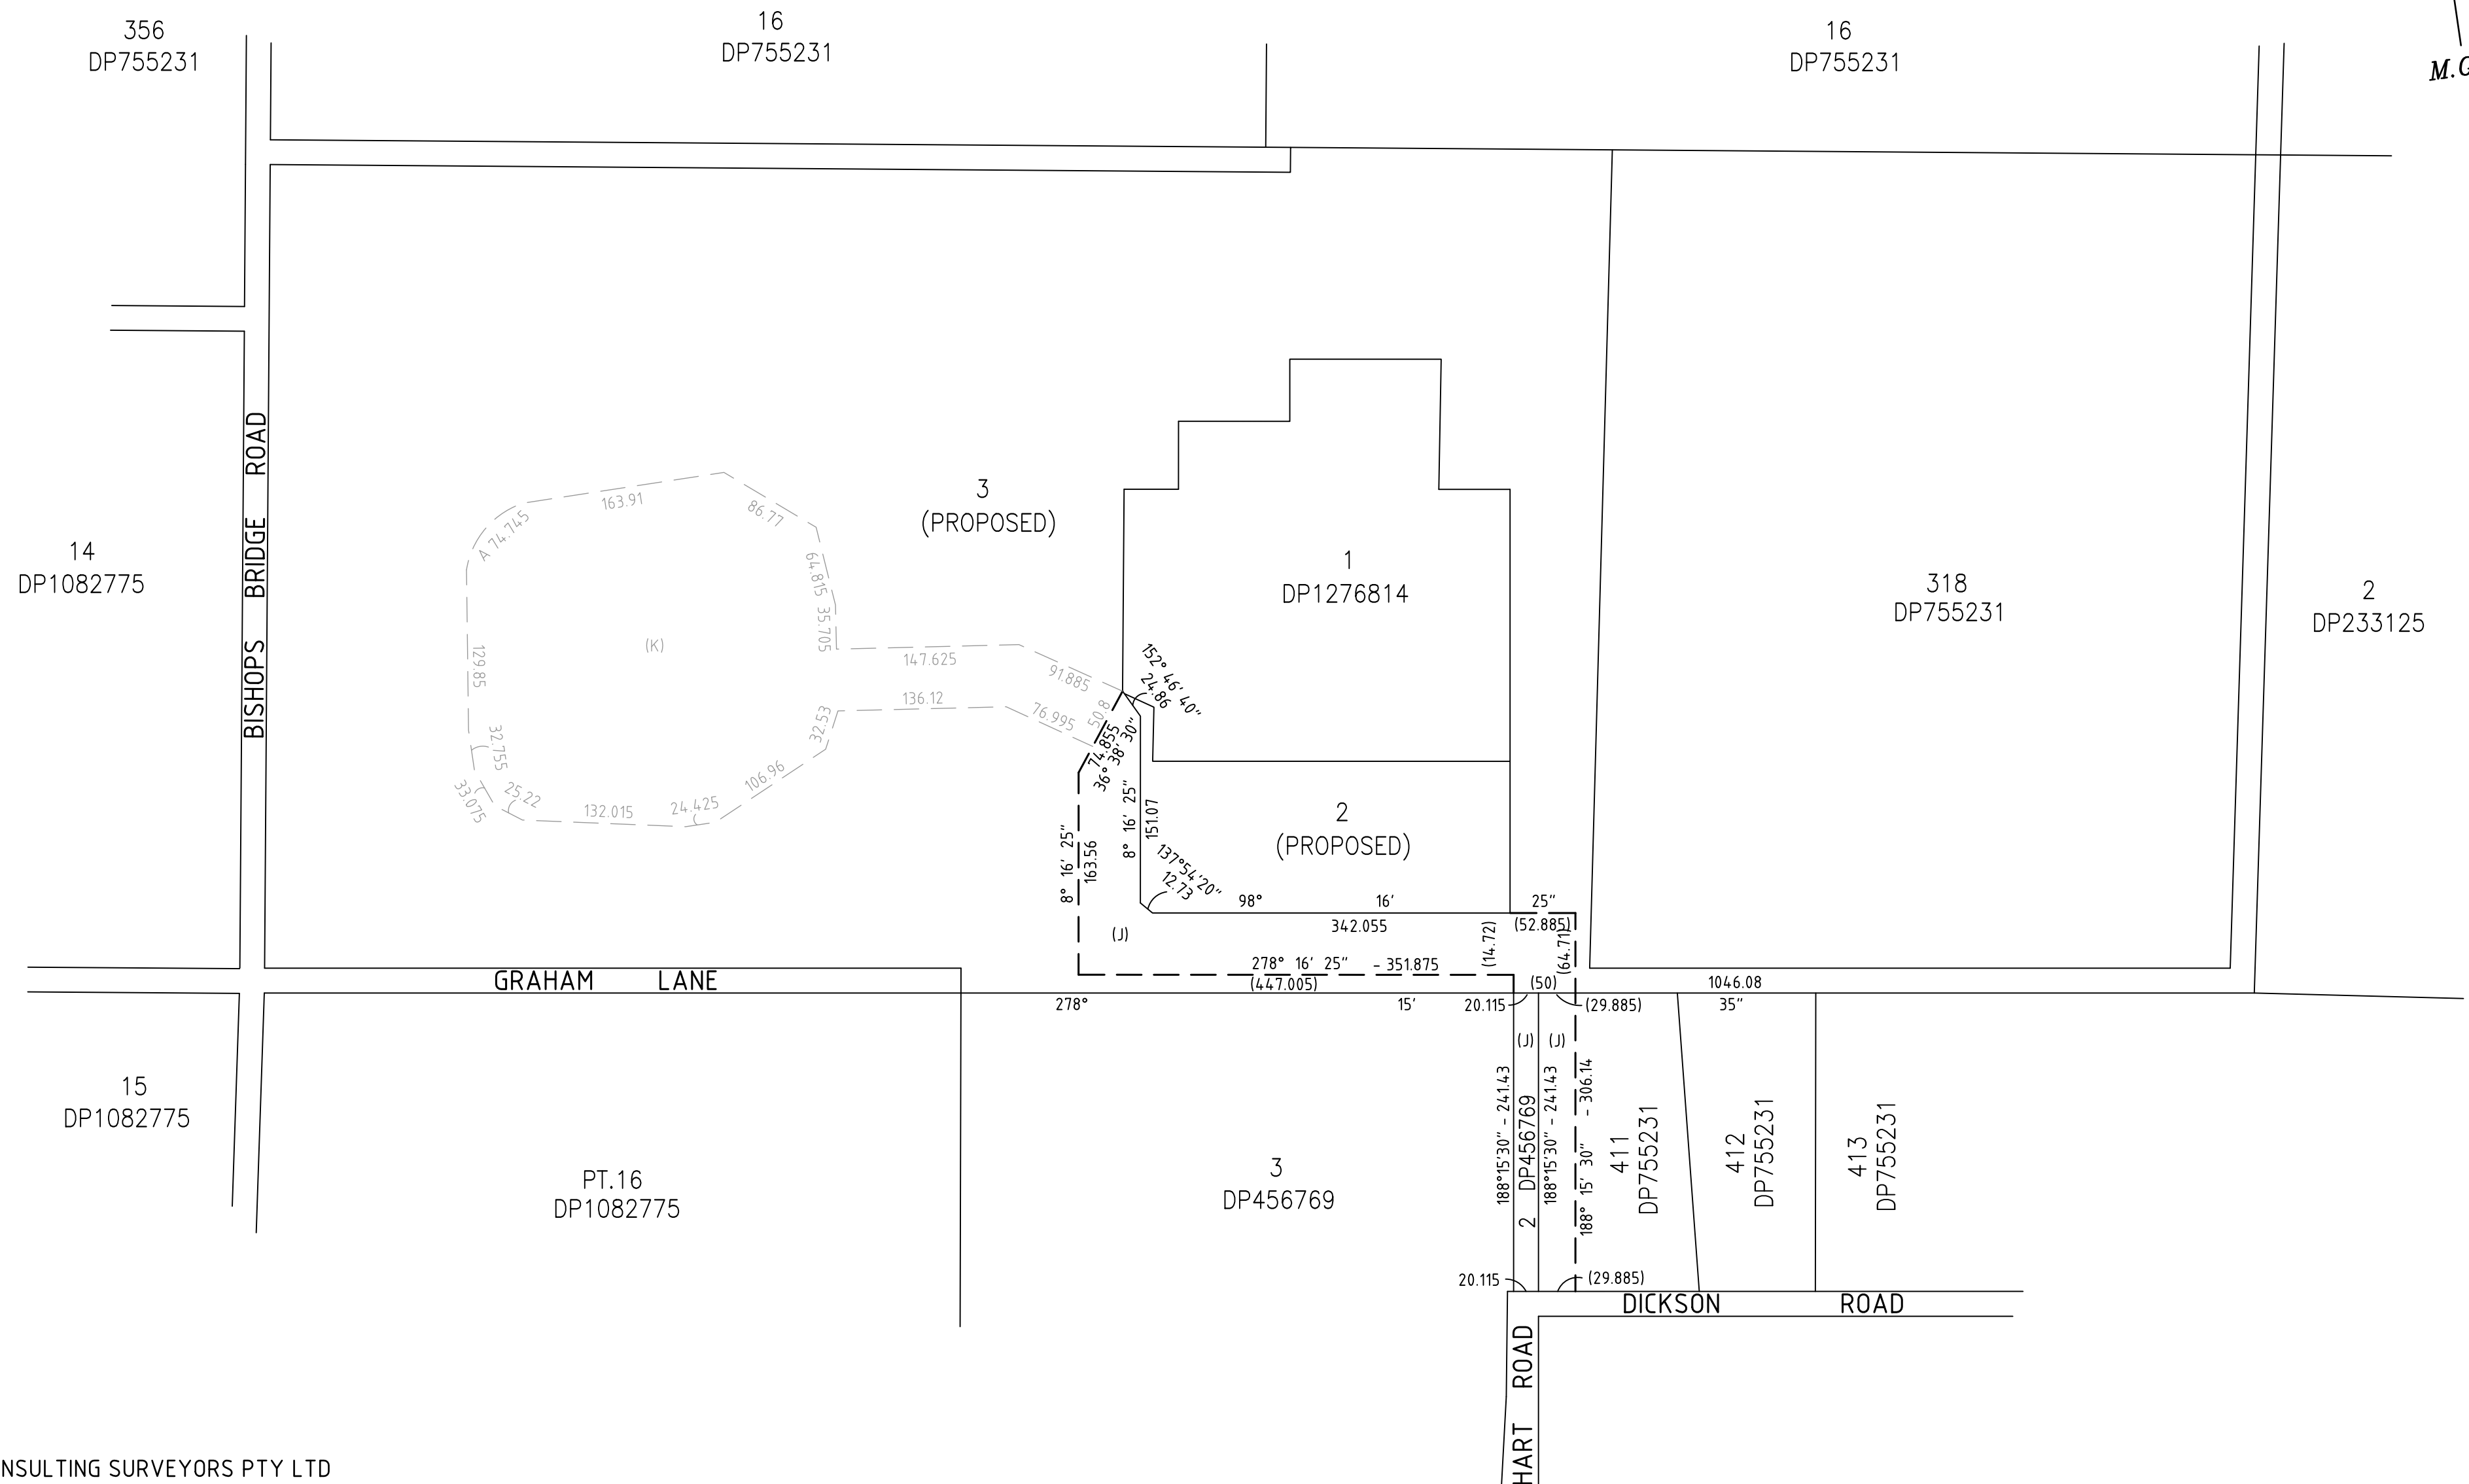

DELFS LASCELLES CONSULTING SURVEYORS PTY LTD
260 MAITLAND ROAD, MAYFIELD NSW 2304
DATE: 20/04/2022
SURVEYORS REF: 20353 (REV3)

(J) - PROPOSED ACCESS ROAD LAND 50 WIDE
(K) - PROPOSED CONTAINMENT CELL LAND VARIABLE WIDTH