
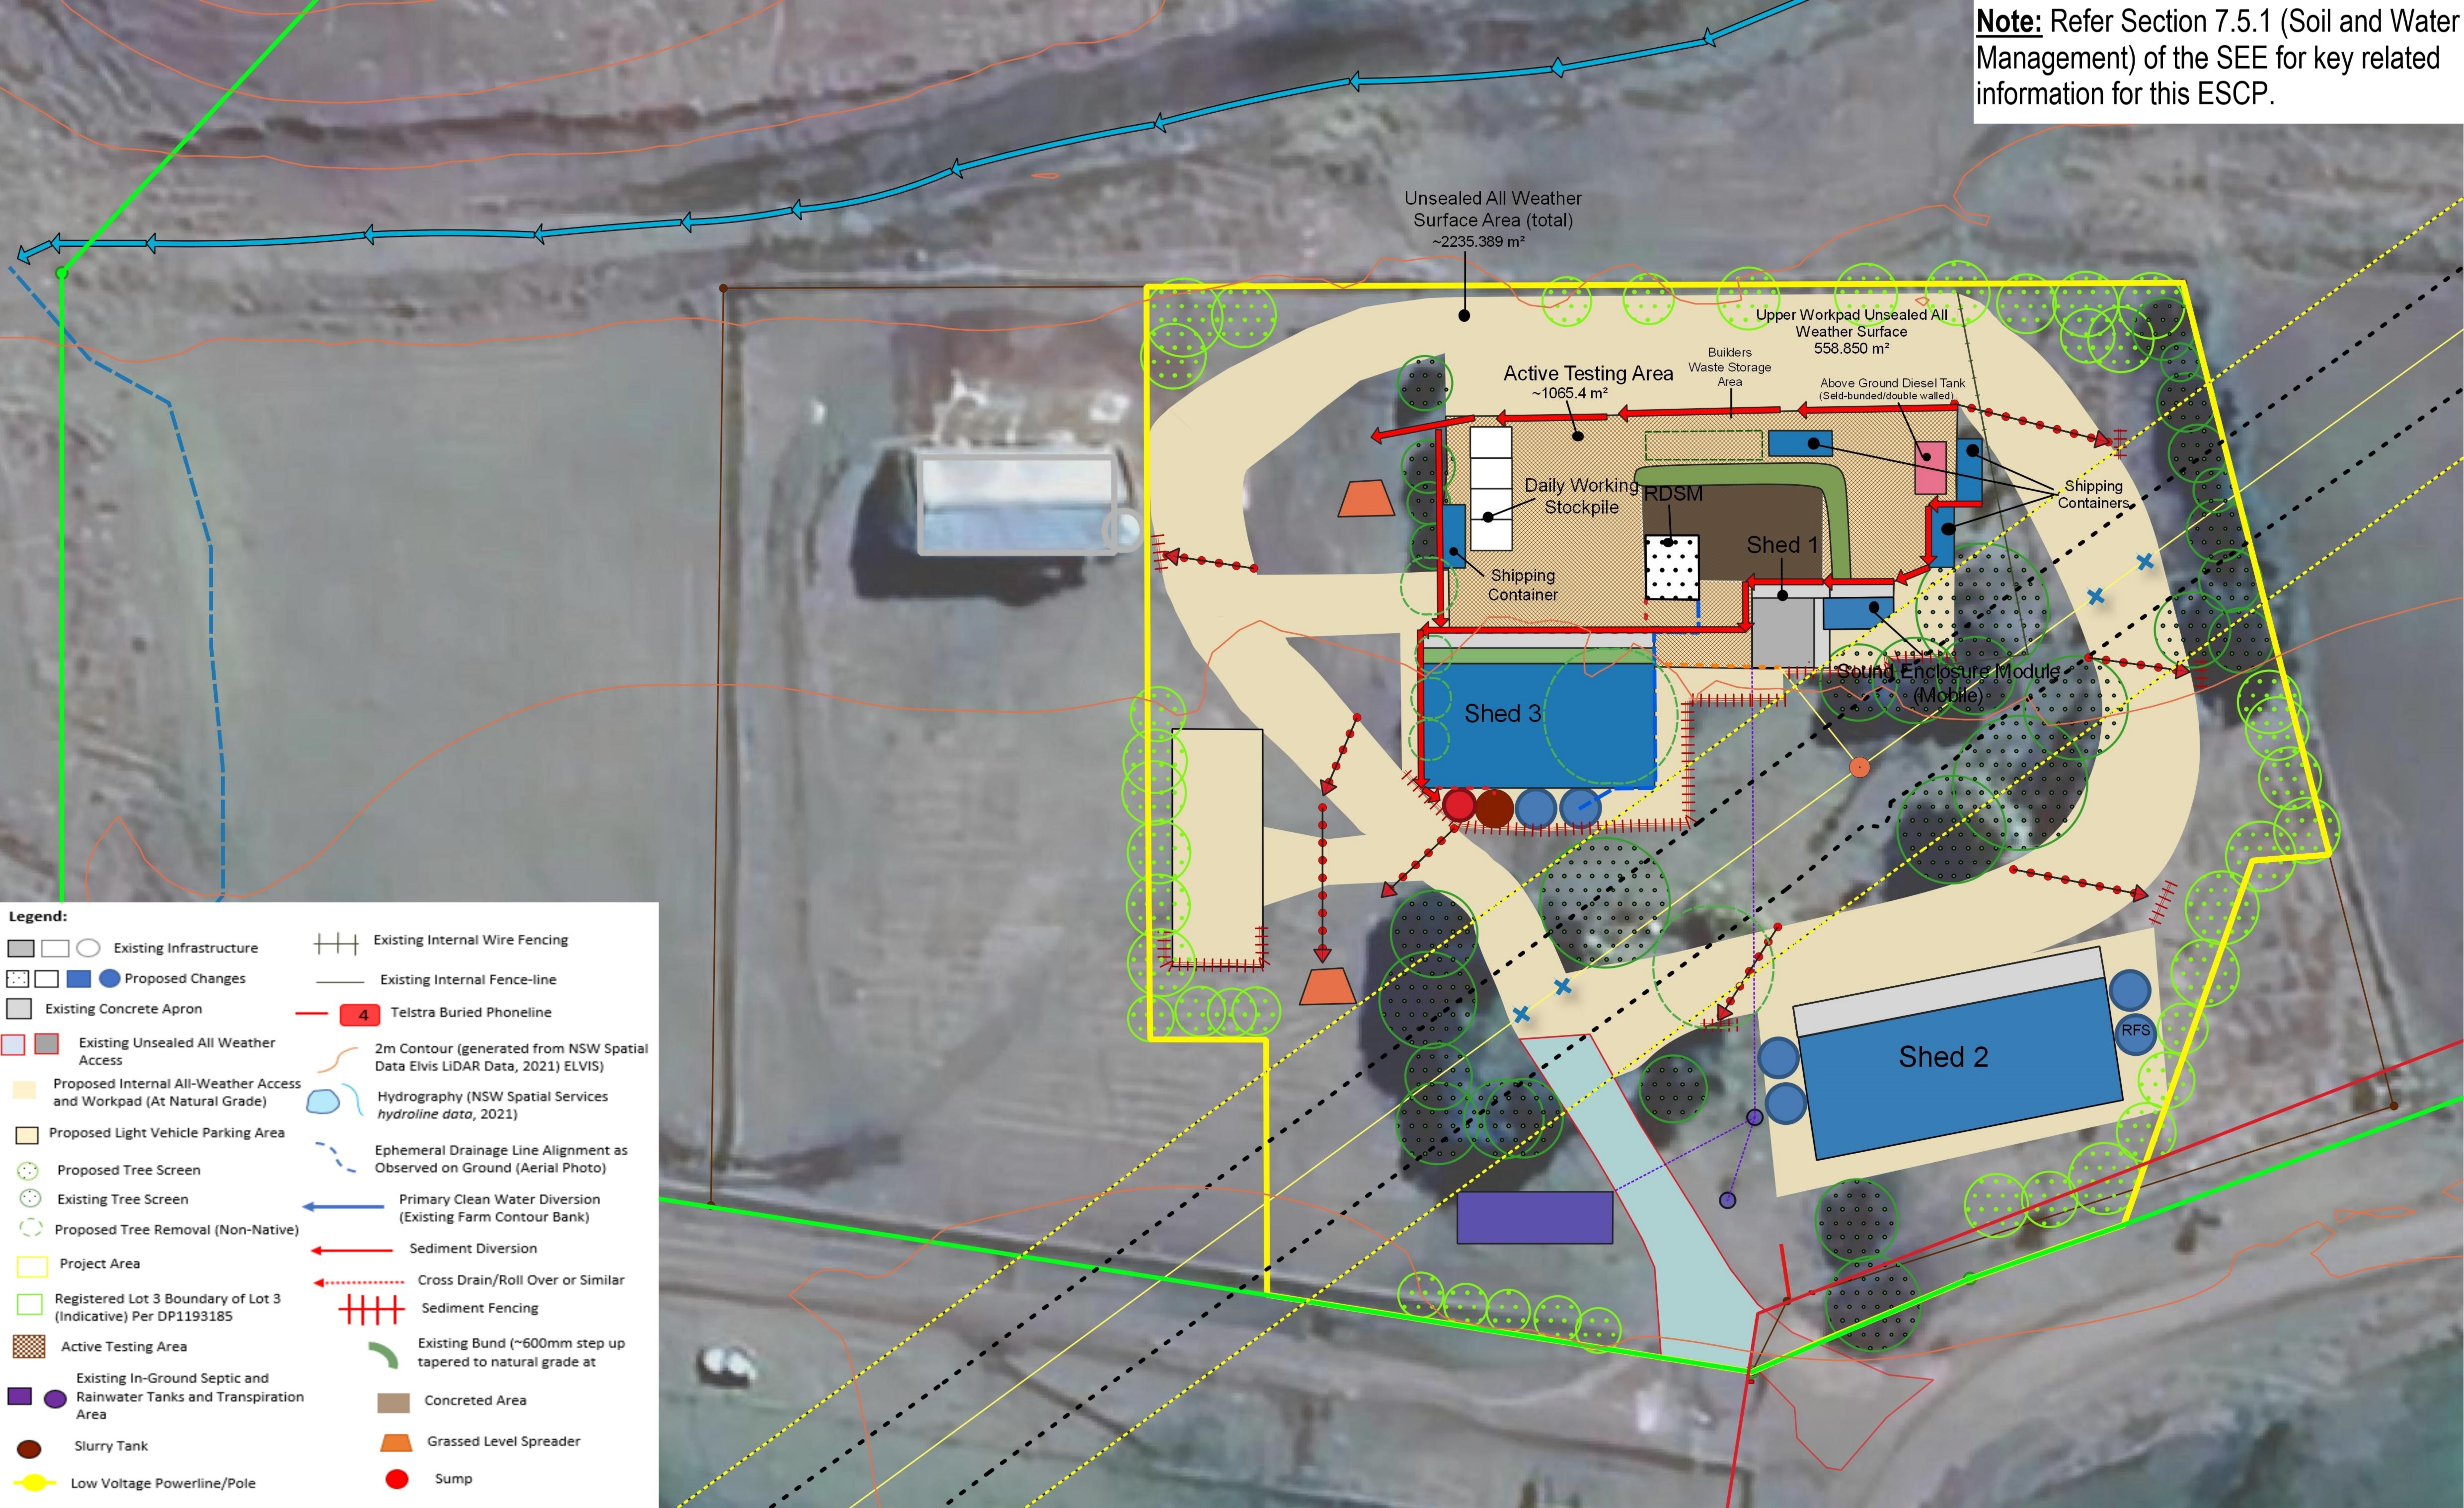


Note: Refer Section 7.5.1 (Soil and Water Management) of the SEE for key related information for this ESCP.

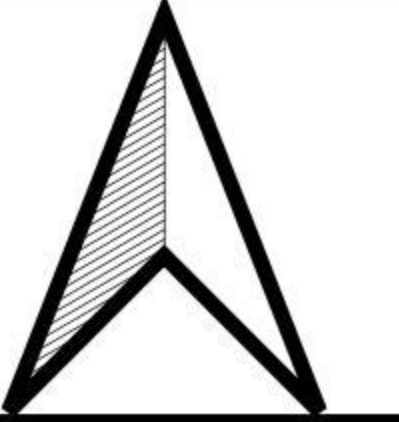

Erosion Sediment Control Plan (ESCP)			
	Part Lot 3 DP1193185 448 West Furracabad Road Glen Innes NSW 2370	Plan 1	A3 1:565
		V1	Drawn: SEATA Group (MP)
		29/11/2021	Approved: SEATA Group (CB)
