

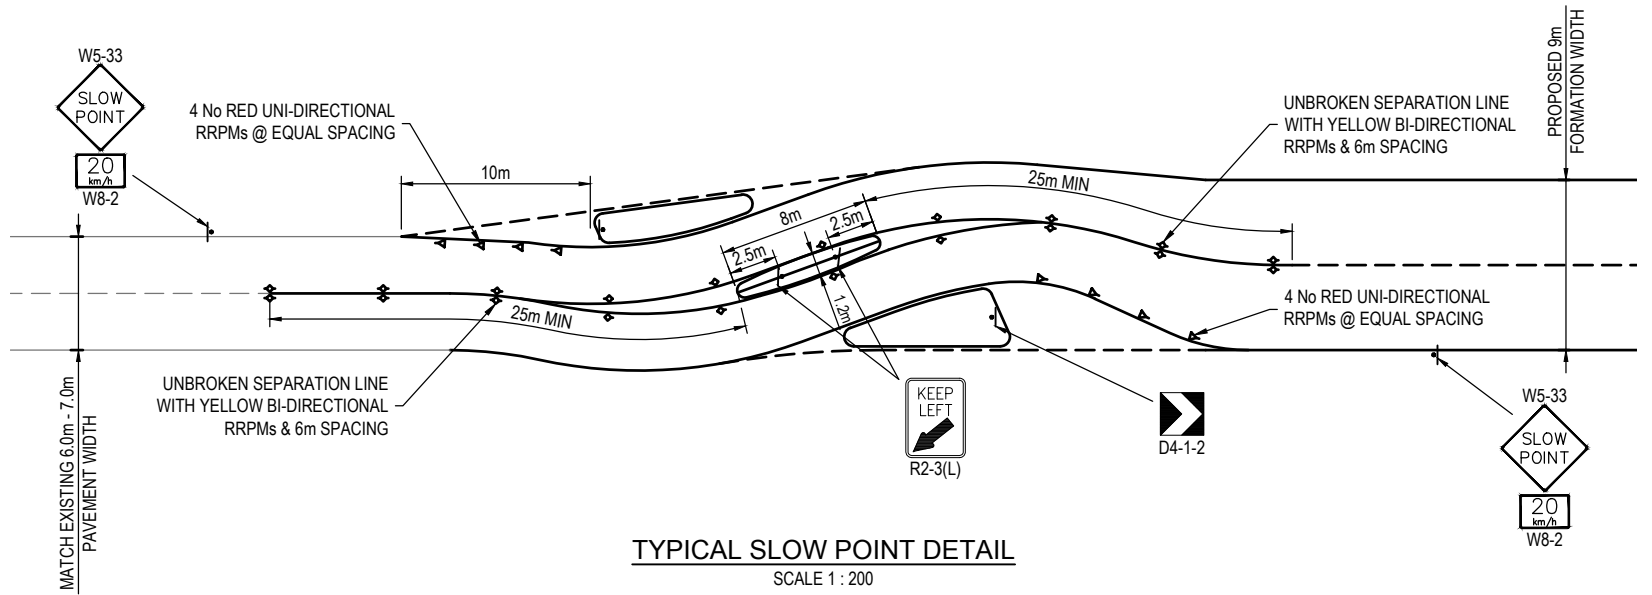


LEGEND	
	EXISTING SURFACE CONTOURS
	EXISTING EDGE OF BITUMEN
	PROPOSED 9m WIDE ROAD FORMATION

- NOTES**
- ALL SIGNS ARE TO BE PREPARED IN ACCORDANCE WITH THE CURRENT 'MANUAL OF UNIFORM TRAFFIC CONTROL DEVICES' (M.U.T.C.D).
 - FINAL SIGN LOCATIONS TO BE DETERMINED ON SITE BY SUPERINTENDENT.
 - ALL TRAFFIC SIGNS TO BE SIZE 'B' UNLESS NOTED OTHERWISE.
 - ALL SIGN MATERIAL TO BE CLASS 1.
 - FOR PAVEMENT WIDENING TRANSITION LINEMARKING REFER TO M.U.T.C.D. - PART 2, FIGURE 4.17.
 - GUIDE POST TO BE INSTALLED 1.2m FROM EDGE OF PAVEMENT & 0.5m FROM FOOTPATH IN ACCORDANCE WITH AS1742.2.

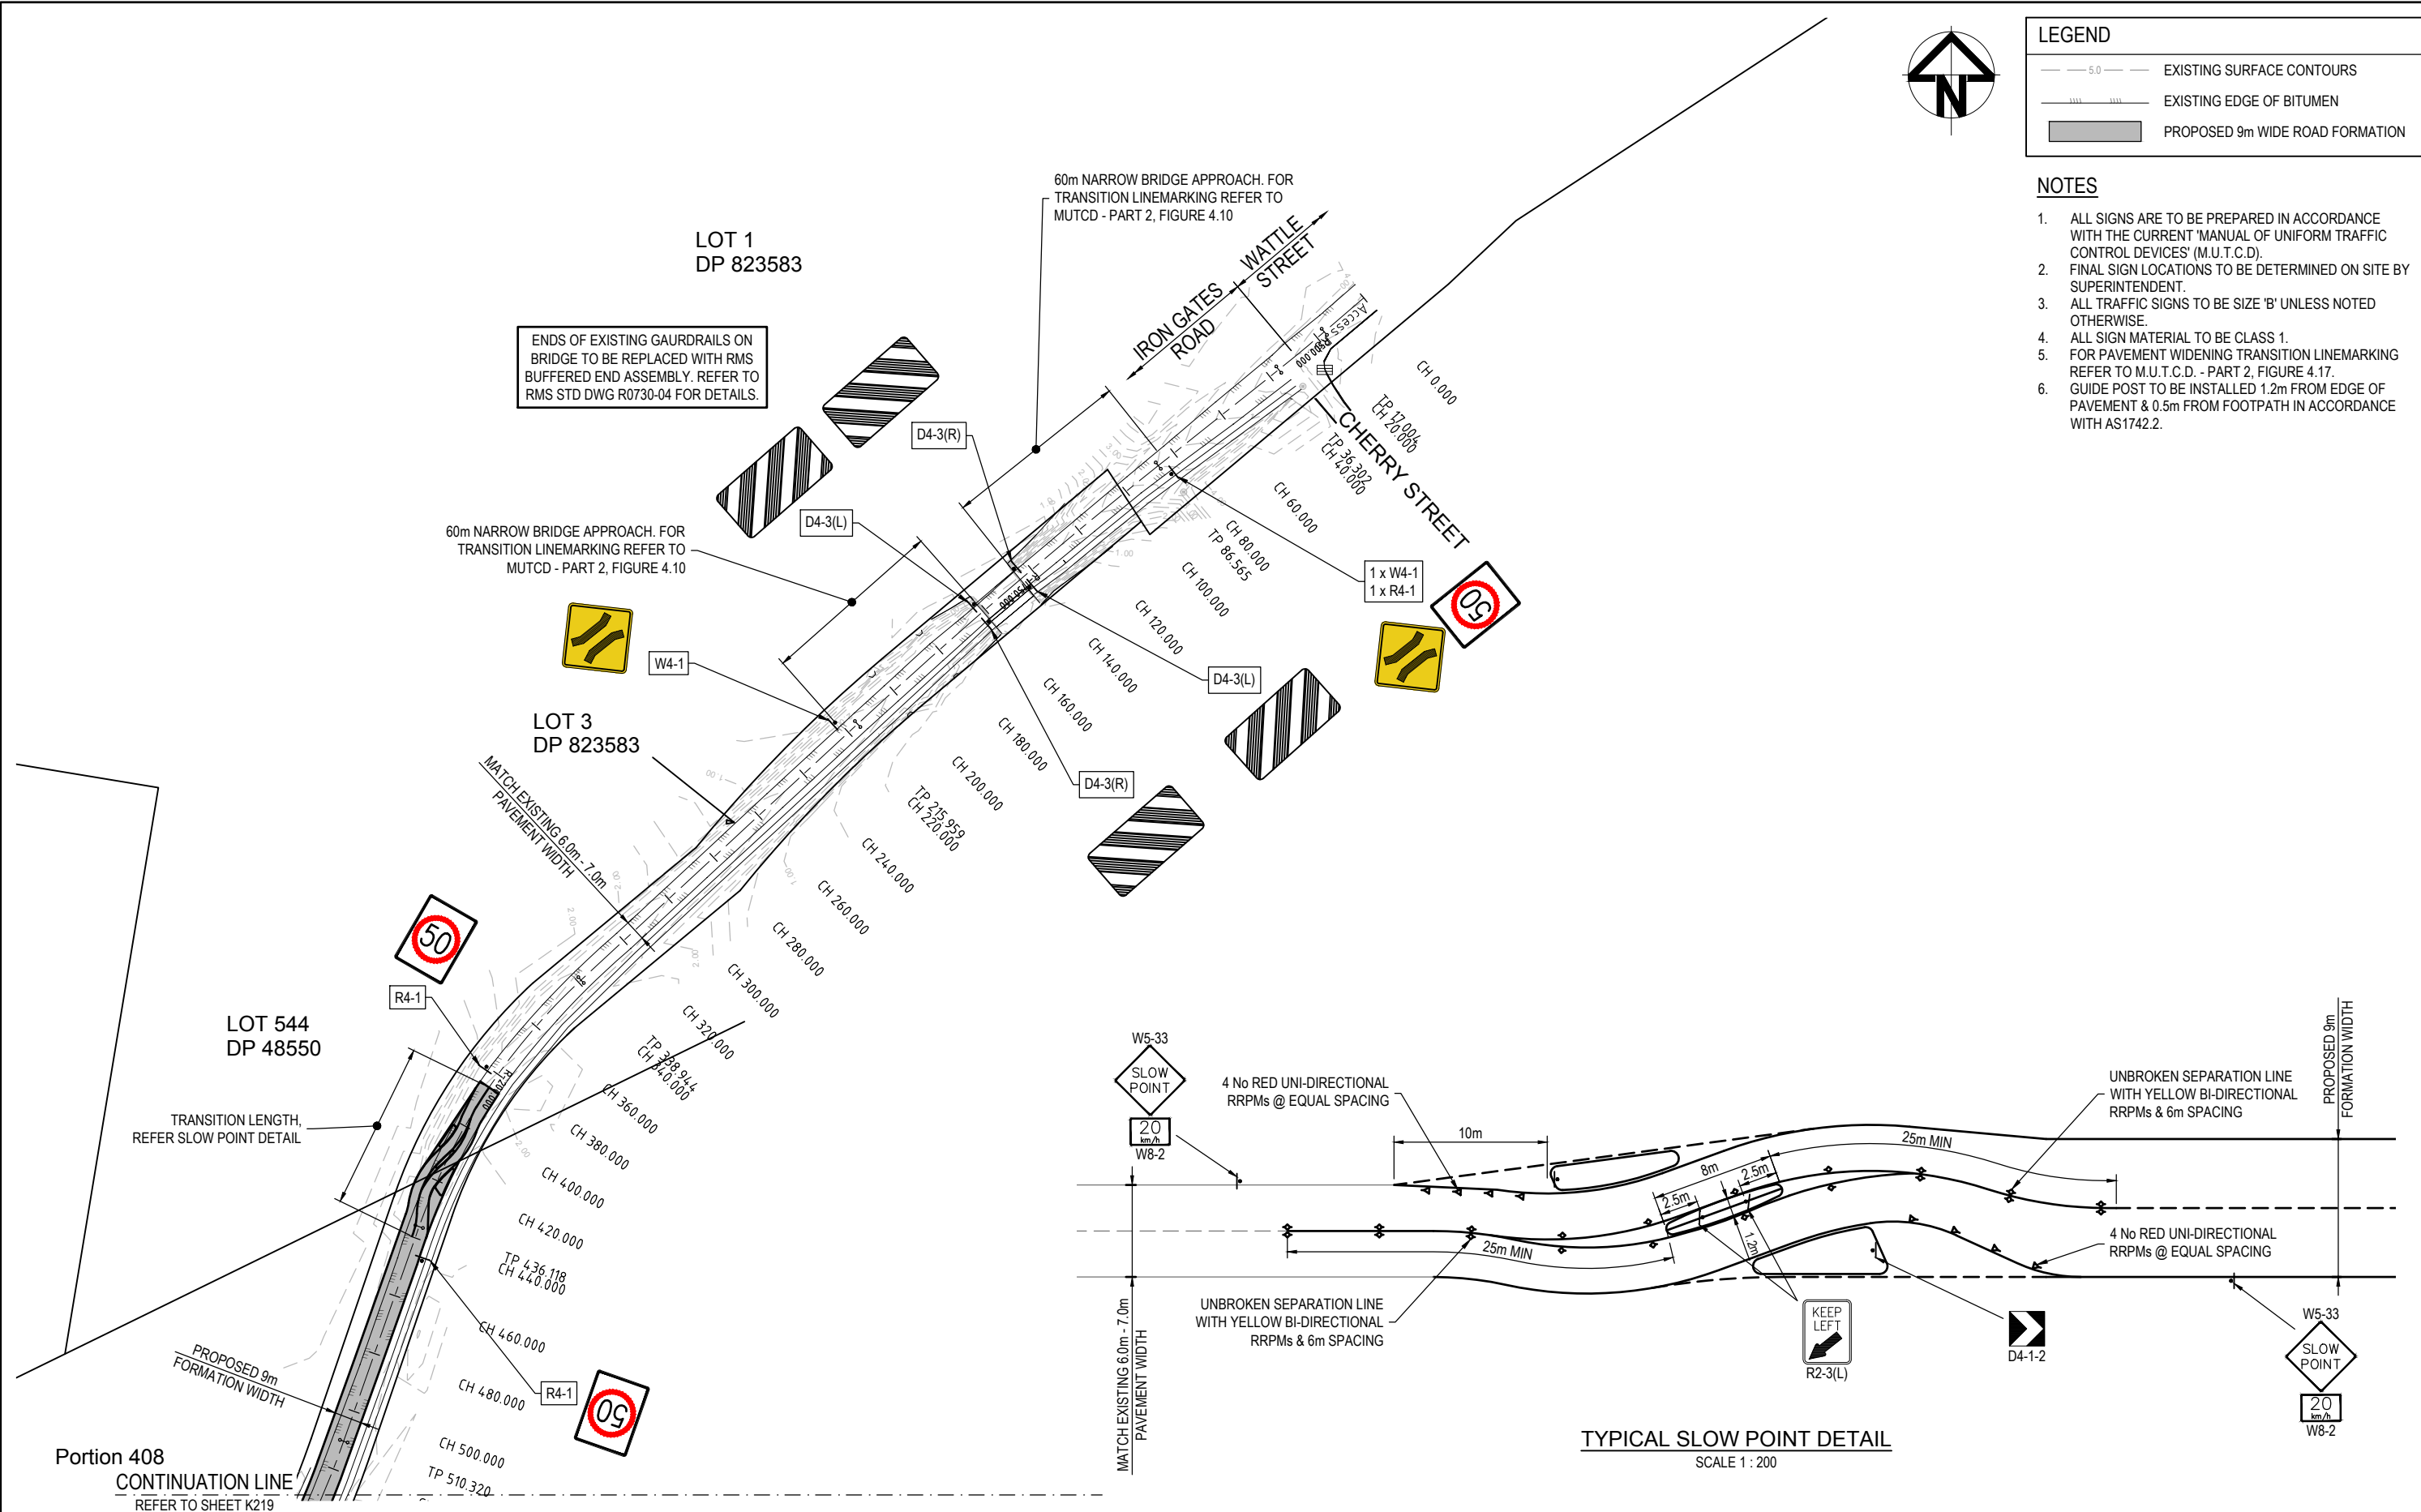

Issue	Description	By	Ckd	RPEQ	Date
02	ROADWORKS AMENDED, SLOW POINTS ADDED	NF	GD		21.08.17
01	ORIGINAL ISSUE	NF	GD		26.05.17

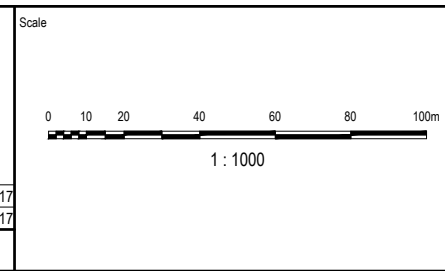

Surveyor
ROBERT A HARRIES SURVEYOR

Architect

Filename: K218-AA007094-GCD-00-IRON GATES ACCESS ROAD SIGNAGE.dwg

Client
GOLDCORAL PTY LTD


Status	PRELIMINARY NOT TO BE USED FOR CONSTRUCTION	
Approved	R.P.E.Q No:	
Scales	1:1000	Original Issue Signatures
Original Size	A1	Drawn: N. FAHEY
Height Datum	AHD	Designed: G. DICK
Grid		Project Manager: G. DICK

Project
**LOT 277 IRON GATES ROAD
EVANS HEAD
ACCESS ROAD**

Title
**ACCESS ROAD SIGNAGE &
LINEMARKING LAYOUT PLAN
SHEET 1 OF 2**

Arcadis Australia Pacific Pty Limited
P O Box, 1853
Southport QLD 4215
ABN 76 104 485 289
Tel No: +61 7 5532 3933
Fax No: +61 7 5591 4778
www.arcadis.com

Drawing No. **K218** — Project No. **AA007094** — Issue **02**

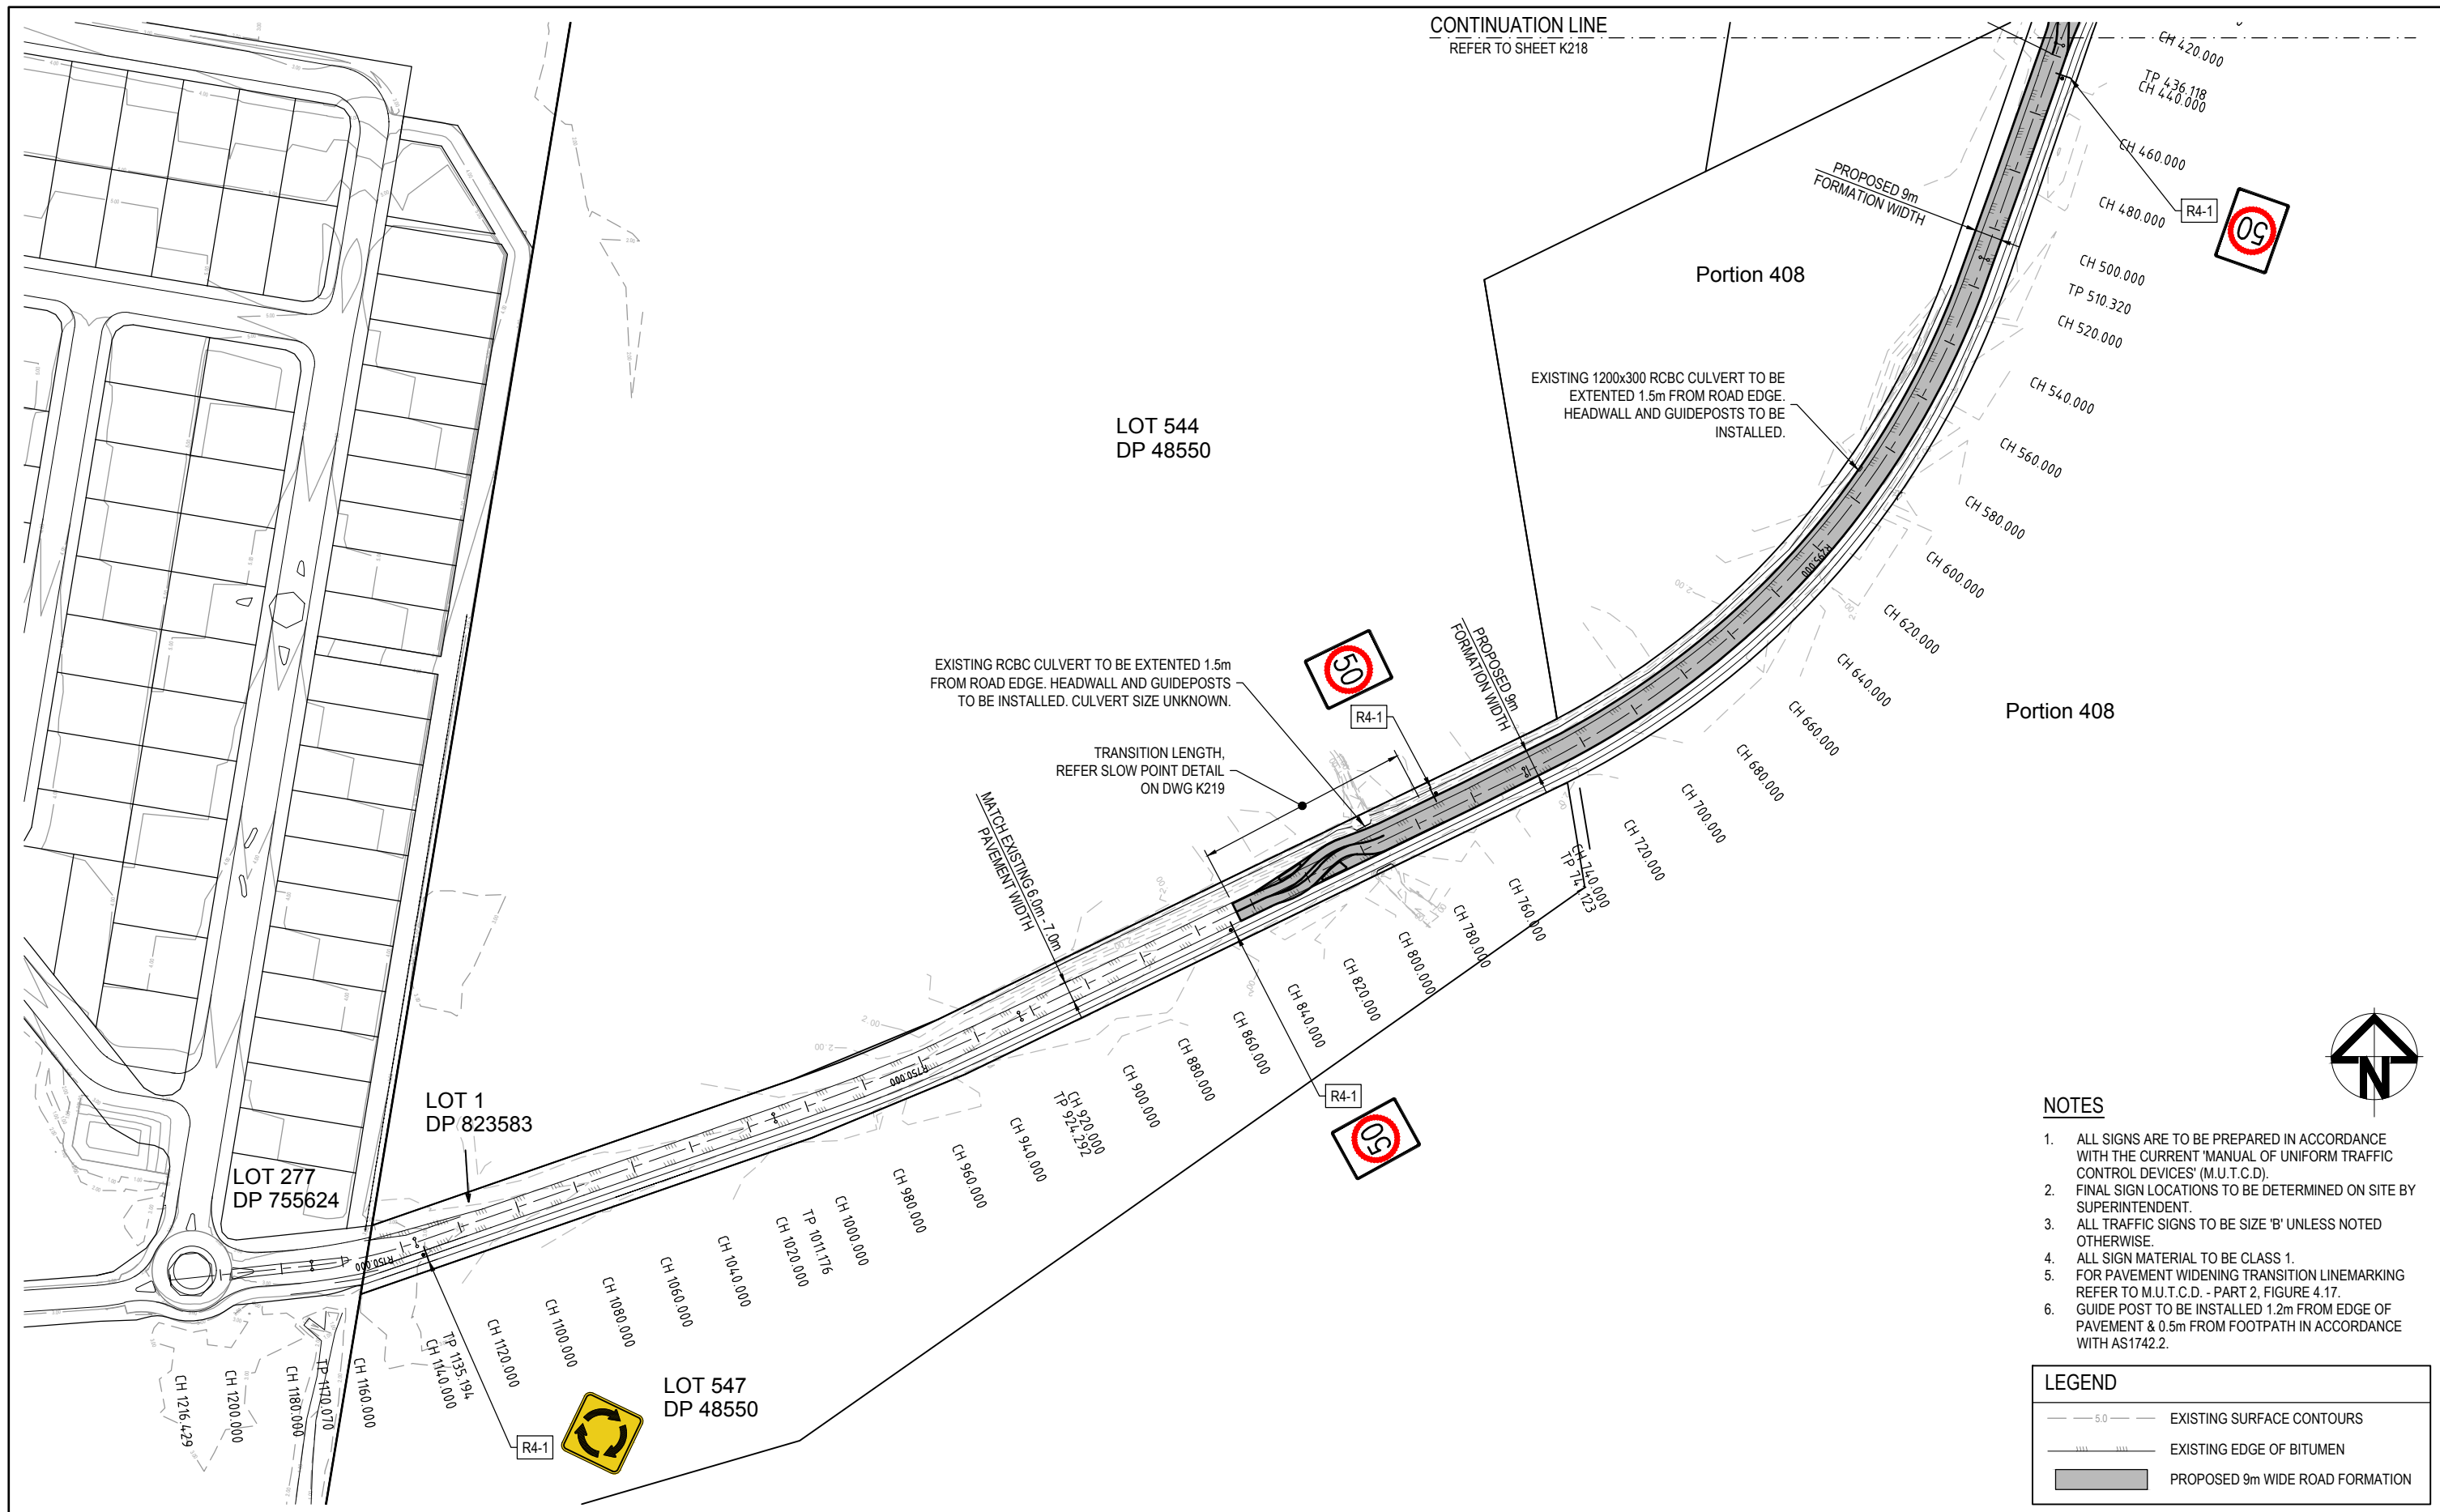


- NOTES**
- ALL SIGNS ARE TO BE PREPARED IN ACCORDANCE WITH THE CURRENT 'MANUAL OF UNIFORM TRAFFIC CONTROL DEVICES' (M.U.T.C.D).
 - FINAL SIGN LOCATIONS TO BE DETERMINED ON SITE BY SUPERINTENDENT.
 - ALL TRAFFIC SIGNS TO BE SIZE 'B' UNLESS NOTED OTHERWISE.
 - ALL SIGN MATERIAL TO BE CLASS 1.
 - FOR PAVEMENT WIDENING TRANSITION LINEMARKING REFER TO M.U.T.C.D. - PART 2, FIGURE 4.17.
 - GUIDE POST TO BE INSTALLED 1.2m FROM EDGE OF PAVEMENT & 0.5m FROM FOOTPATH IN ACCORDANCE WITH AS1742.2.

LEGEND

	5.0	EXISTING SURFACE CONTOURS
		EXISTING EDGE OF BITUMEN
		PROPOSED 9m WIDE ROAD FORMATION

Issue	Description	By	Ckd	RPEQ	Date
02	ROADWORKS AMENDED, SLOW POINTS ADDED	NF	GD		21.08.17
01	ORIGINAL ISSUE	NF	GD		26.05.17

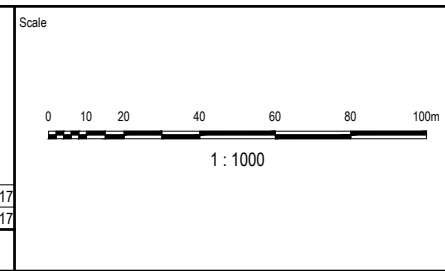

Surveyor
ROBERT A HARRIES
SURVEYOR

Architect

Filename: K218-AA007094-GCD-00-IRON GATES ACCESS ROAD SIGNAGE.dwg

Client
GOLDCORAL PTY LTD






Status	PRELIMINARY NOT TO BE USED FOR CONSTRUCTION	
Approved	R.P.E.Q No :	
Scales	1:1000	Original Issue Signatures
Original Size	A1	Drawn N. FAHEY
Height Datum	AHD	Designed G. DICK
Grid		Project Manager G. DICK
		© Copyright reserved

Project
**LOT 277 IRON GATES ROAD
EVANS HEAD
ACCESS ROAD**


Title
**ACCESS ROAD SIGNAGE &
LINEMARKING LAYOUT PLAN
SHEET 2 OF 2**

Arcadis Australia Pacific Pty Limited
P O Box, 1653
Southport QLD 4215
ABN 76 104 485 289
Tel No: +61 7 5532 3933
Fax No: +61 7 5591 4778
www.arcadis.com

Drawing No. **K219** Project No. **AA007094** Issue **02**

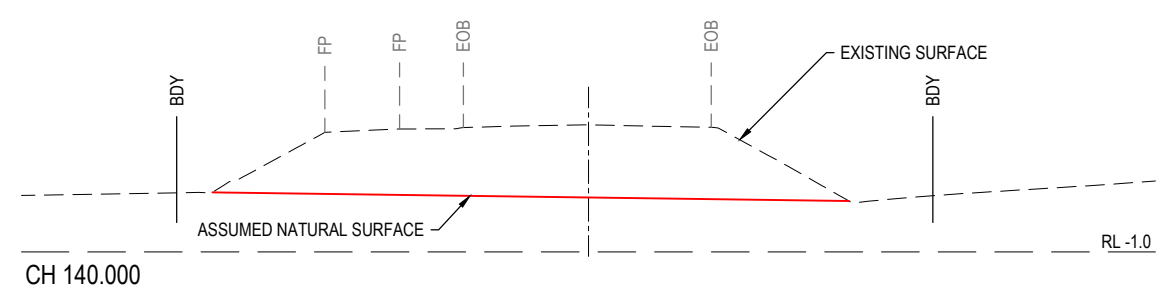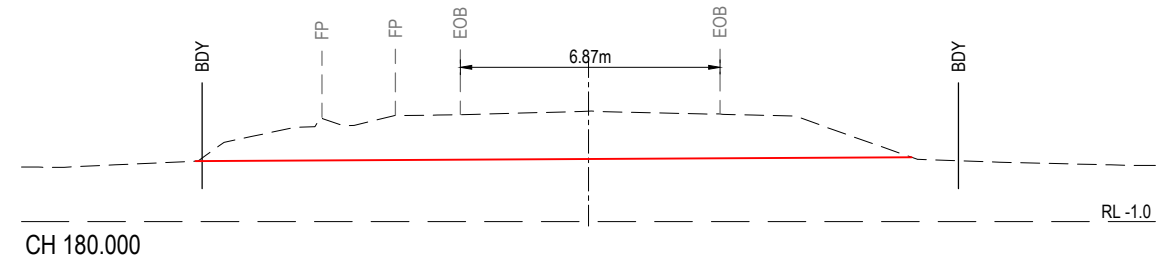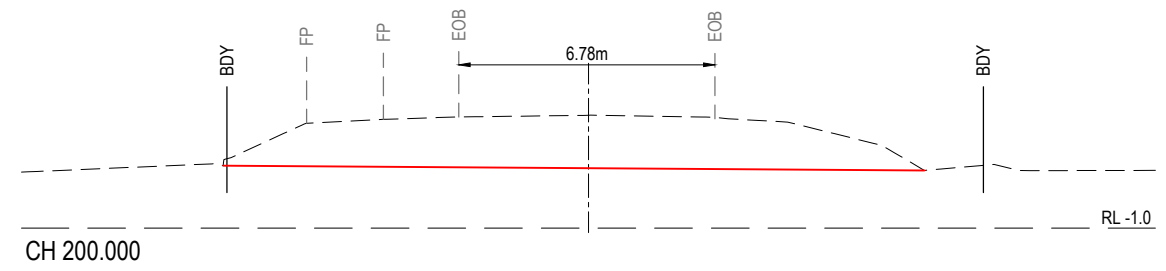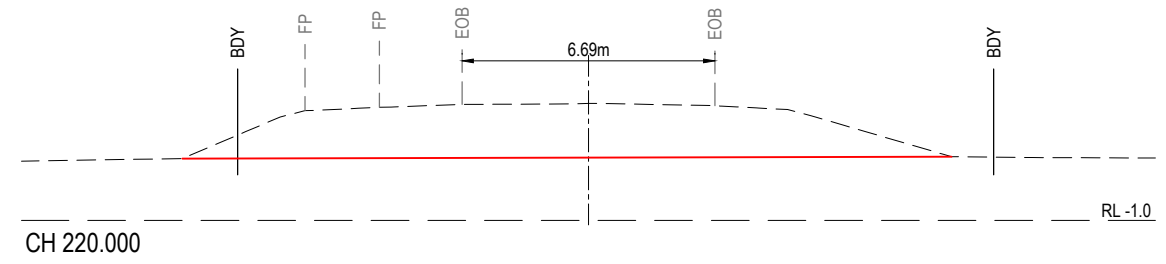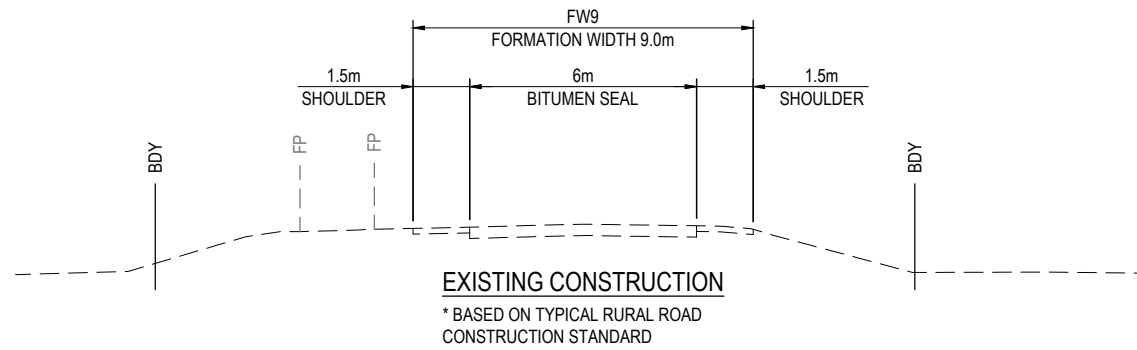

Issue	Description	By	Ckd	RPEQ	Date
02	SECTIONS AMENDED	NF	GD		21.08.17
01	ORIGINAL ISSUE	NF	GD		23.02.17

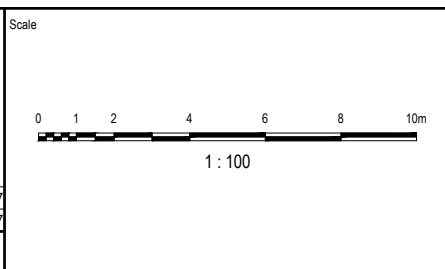

Surveyor
**ROBERT A HARRIES
SURVEYOR**

Architect

Filename K210-AA007094-GCD-00-IRON GATES ACCESS ROAD DETAILS.dwg

Client
GOLDCORAL PTY LTD











Status	PRELIMINARY NOT TO BE USED FOR CONSTRUCTION	
Approved	R.P.E.Q No :	
Scales	1:100	Original Issue Signatures
Original Size	A1	Drawn N. FAHEY
Height Datum	AHD	Designed G. DICK
Grid		Project Manager G. DICK
		© Copyright reserved

Project
**LOT 277 IRON GATES ROAD
EVANS HEAD
ACCESS ROAD**


Title
**ACCESS ROAD DETAILS
CROSS SECTIONS -
SHEET 1 OF 6**

Arcadis Australia Pacific Pty Limited
P.O. Box, 1853
Southport QLD 4215
ABN 76 104 485 289
Tel No: +61 7 5532 3933
Fax No: +61 7 5591 4778
www.arcadis.com

Drawing No. **K212** | Project No. **AA007094** | Issue **02**

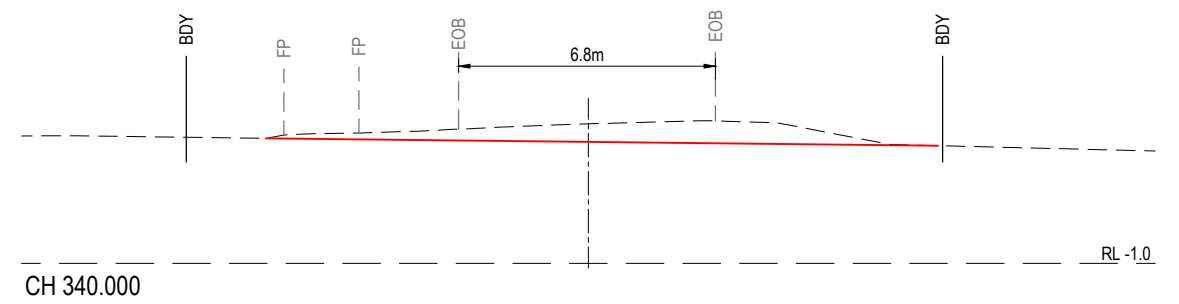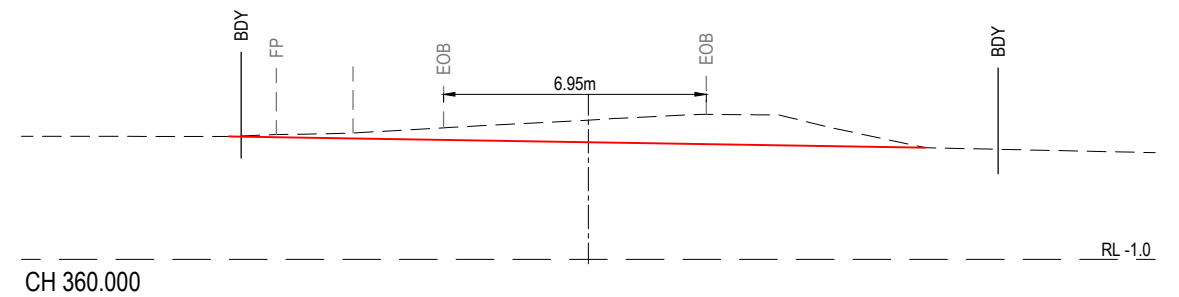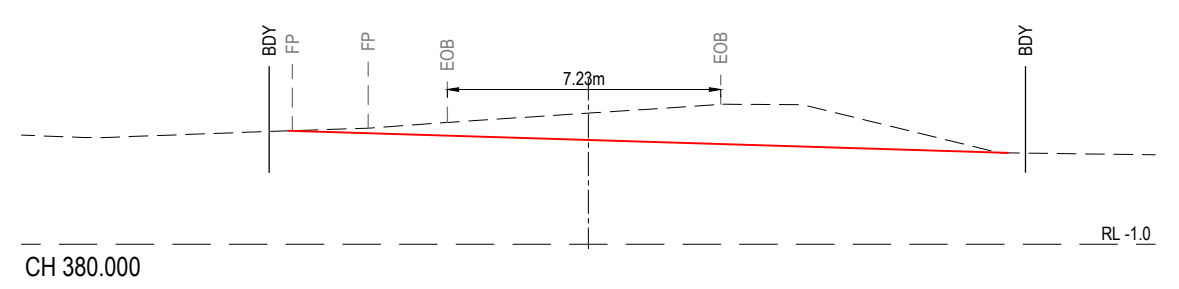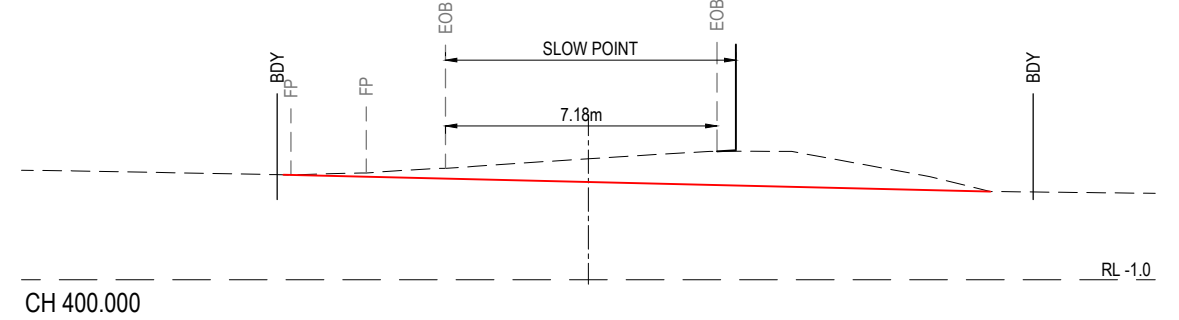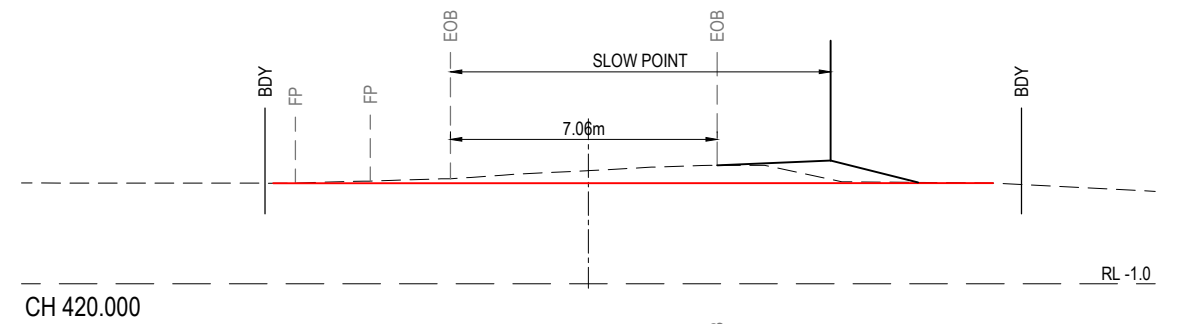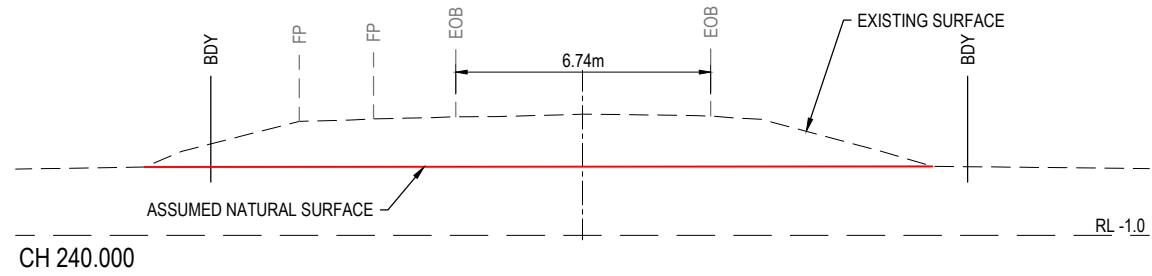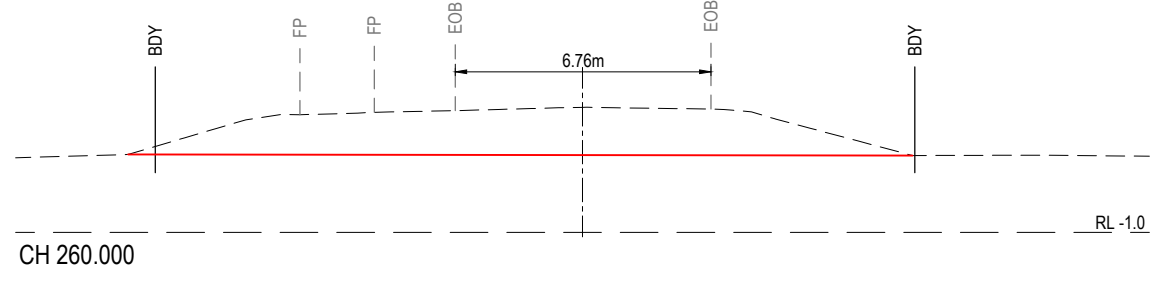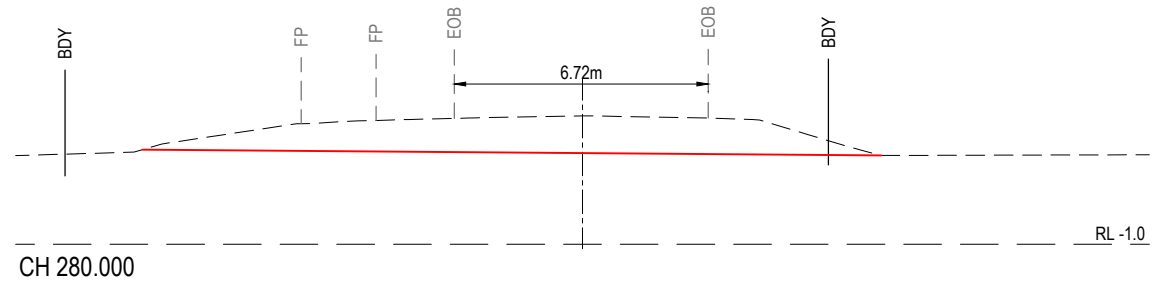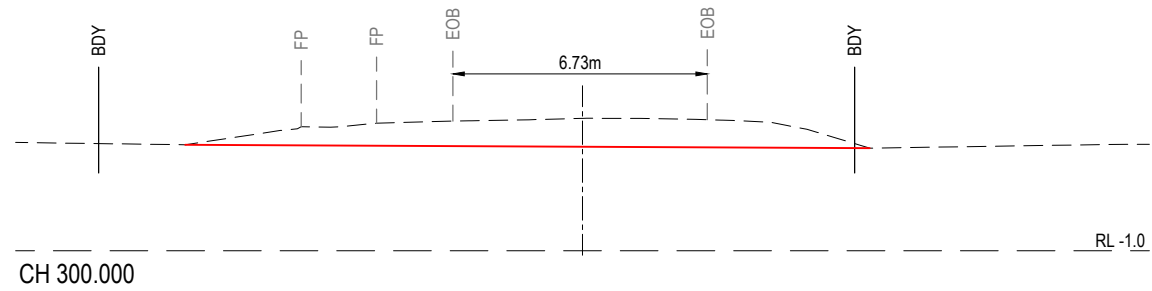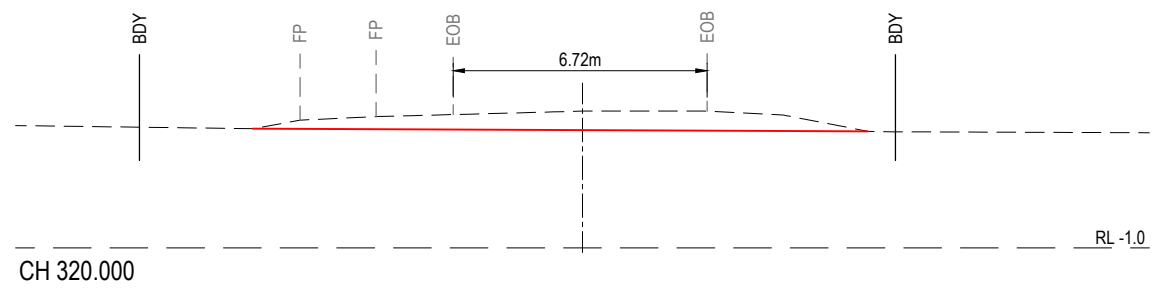

Issue	Description	By	Clk	RPEQ	Date
02	SECTIONS AMENDED	NF	GD		21.08.17
01	ORIGINAL ISSUE	NF	GD		23.02.17

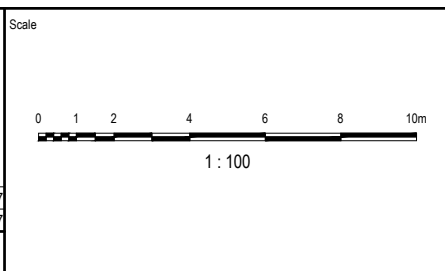

Surveyor
ROBERT A HARRIES
SURVEYOR

Architect

Filename K210-AA007094-GCD-00-IRON GATES ACCESS ROAD DETAILS.dwg

Client
GOLDCORAL PTY LTD











Status	PRELIMINARY NOT TO BE USED FOR CONSTRUCTION	
Approved	R.P.E.Q No :	
Scales	1:100	Original Issue Signatures
Original Size	A1	Drawn N. FAHEY
Height Datum	AHD	Designed G. DICK
Grid		Project Manager G. DICK
		© Copyright reserved

Project
LOT 277 IRON GATES ROAD
EVANS HEAD
ACCESS ROAD


Title
ACCESS ROAD DETAILS
CROSS SECTIONS -
SHEET 2 OF 6

Arcadis Australia Pacific Pty Limited
P O Box, 1853
Southport QLD 4215
ABN 76 104 485 289
Tel No: +61 7 5532 3933
Fax No: +61 7 5591 4778
www.arcadis.com

Drawing No. **K213** Project No. **AA007094** Issue **02**

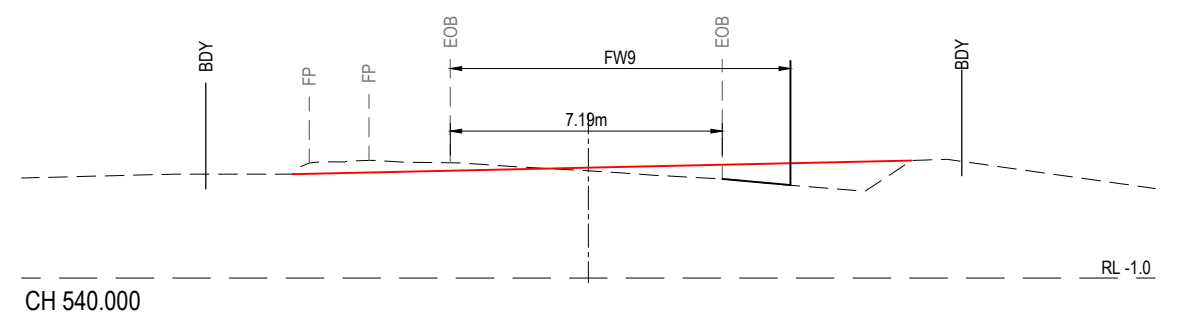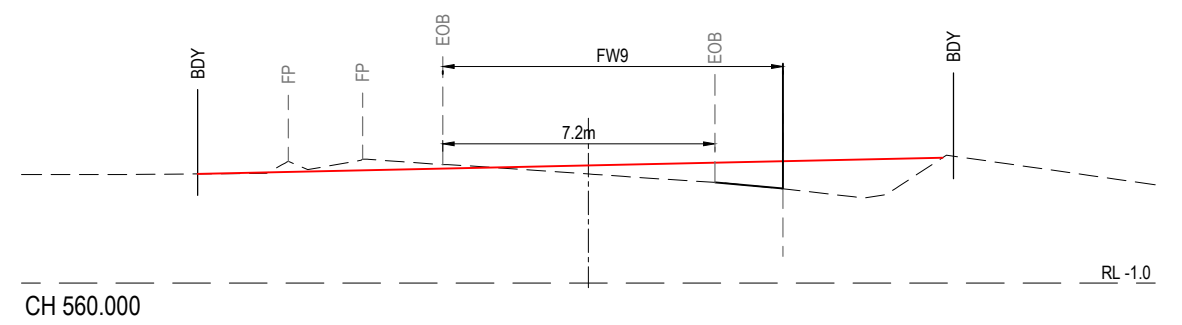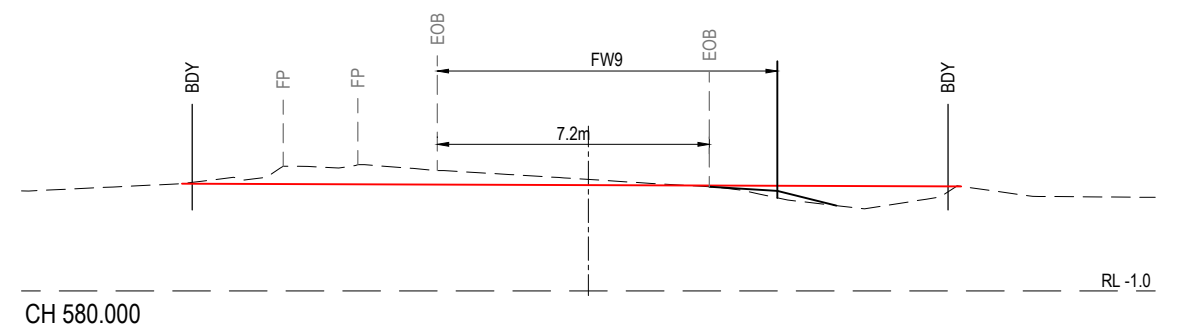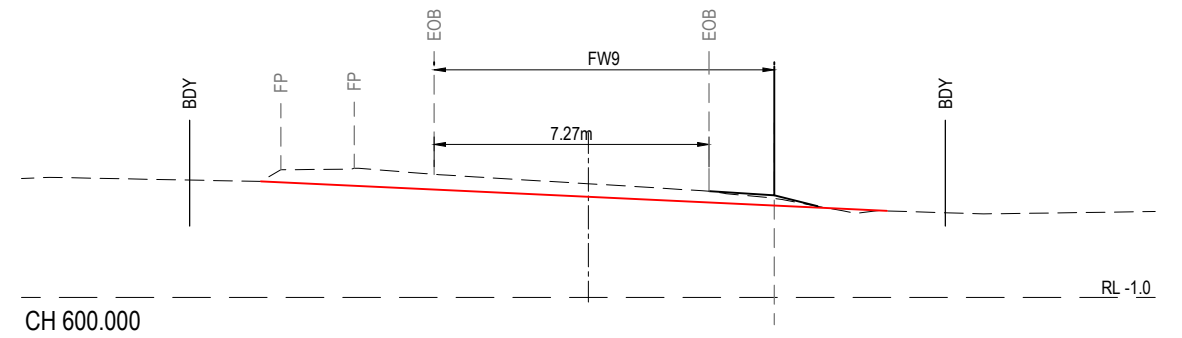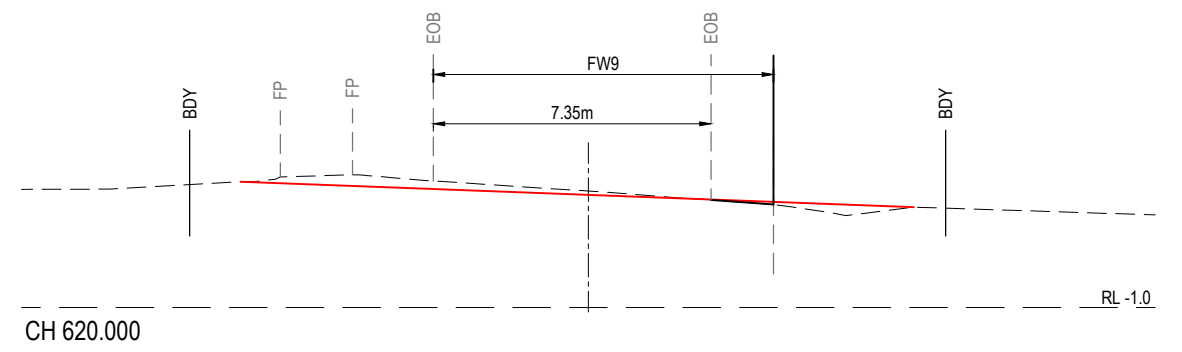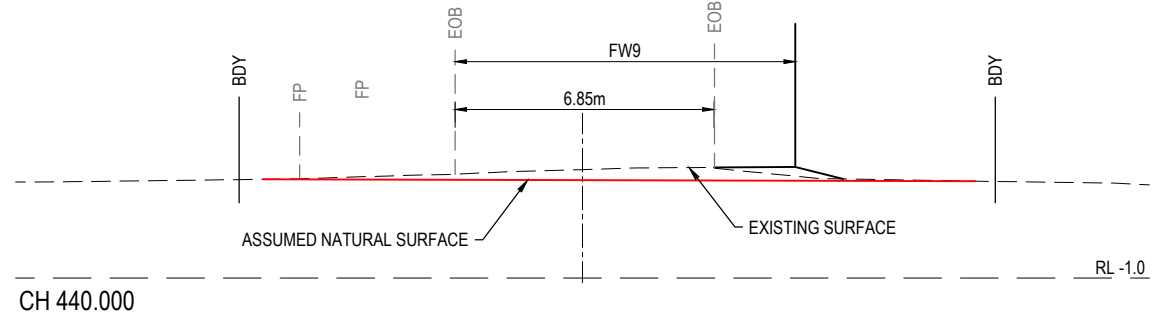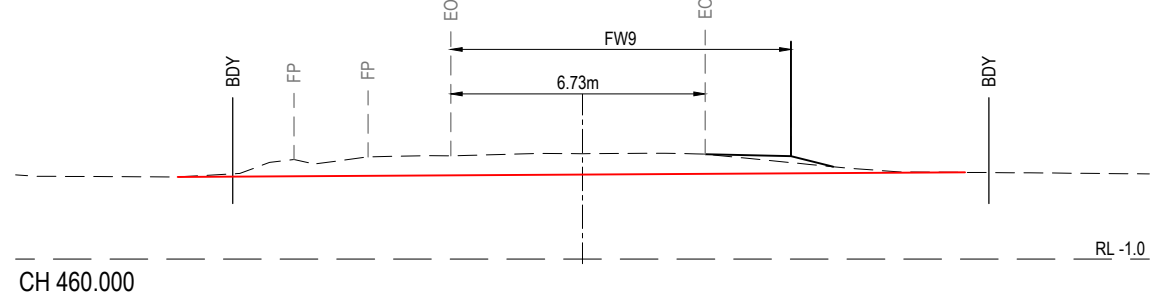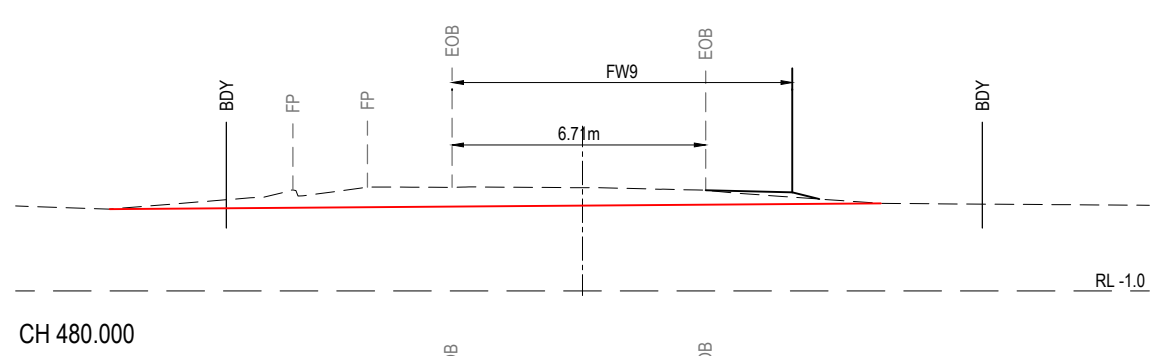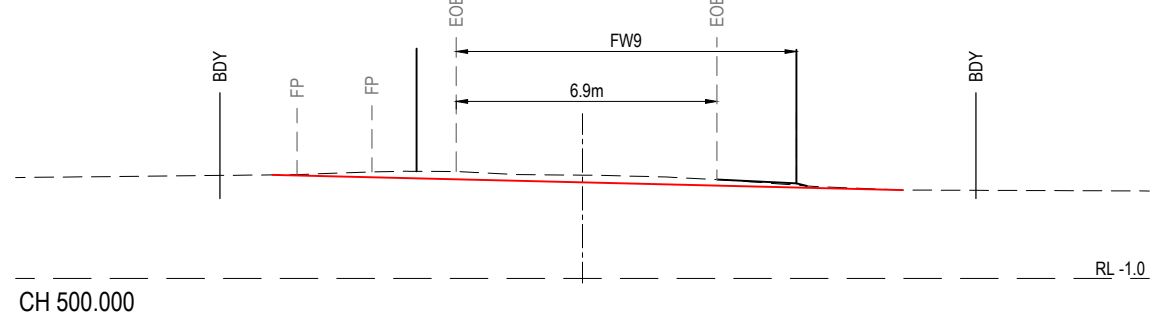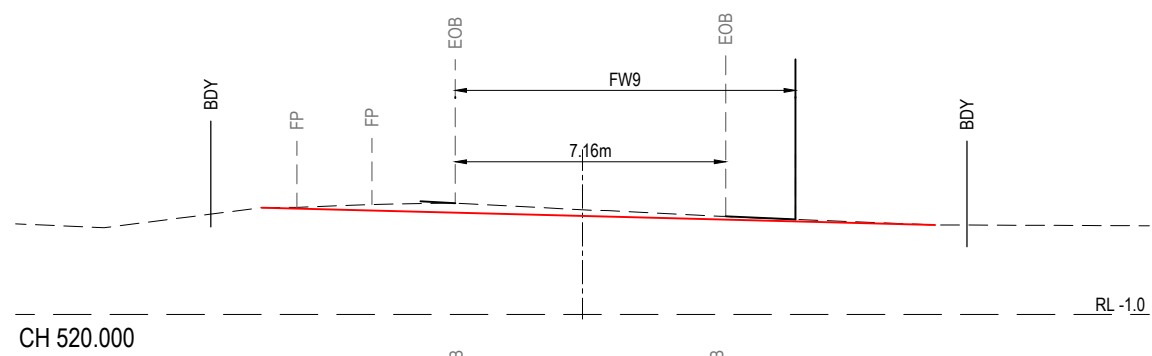

Issue	Description	By	Ckd	RPEQ	Date
02	SECTIONS AMENDED	NF	GD		21.08.17
01	ORIGINAL ISSUE	NF	GD		23.02.17

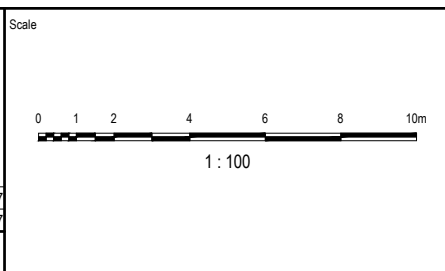

Surveyor
ROBERT A HARRIES
SURVEYOR

Architect

Filename K210-AA007094-GCD-00-IRON GATES ACCESS ROAD DETAILS.dwg

Client
GOLDCORAL PTY LTD



Status	PRELIMINARY NOT TO BE USED FOR CONSTRUCTION	
Approved	R.P.E.Q No :	
Scales	1:100	Original Issue Signatures
Original Size	A1	Drawn N. FAHEY
Height Datum	AHD	Designed G. DICK
Grid		Project Manager G. DICK
		© Copyright reserved

Project
LOT 277 IRON GATES ROAD
EVANS HEAD
ACCESS ROAD


Title
ACCESS ROAD DETAILS
CROSS SECTIONS -
SHEET 3 OF 6

Arcadis Australia Pacific Pty Limited
P O Box, 1853
Southport QLD 4215
ABN 76 104 485 289
Tel No: +61 7 5532 3933
Fax No: +61 7 5591 4778
www.arcadis.com

Drawing No. **K214** Project No. **AA007094** Issue **02**

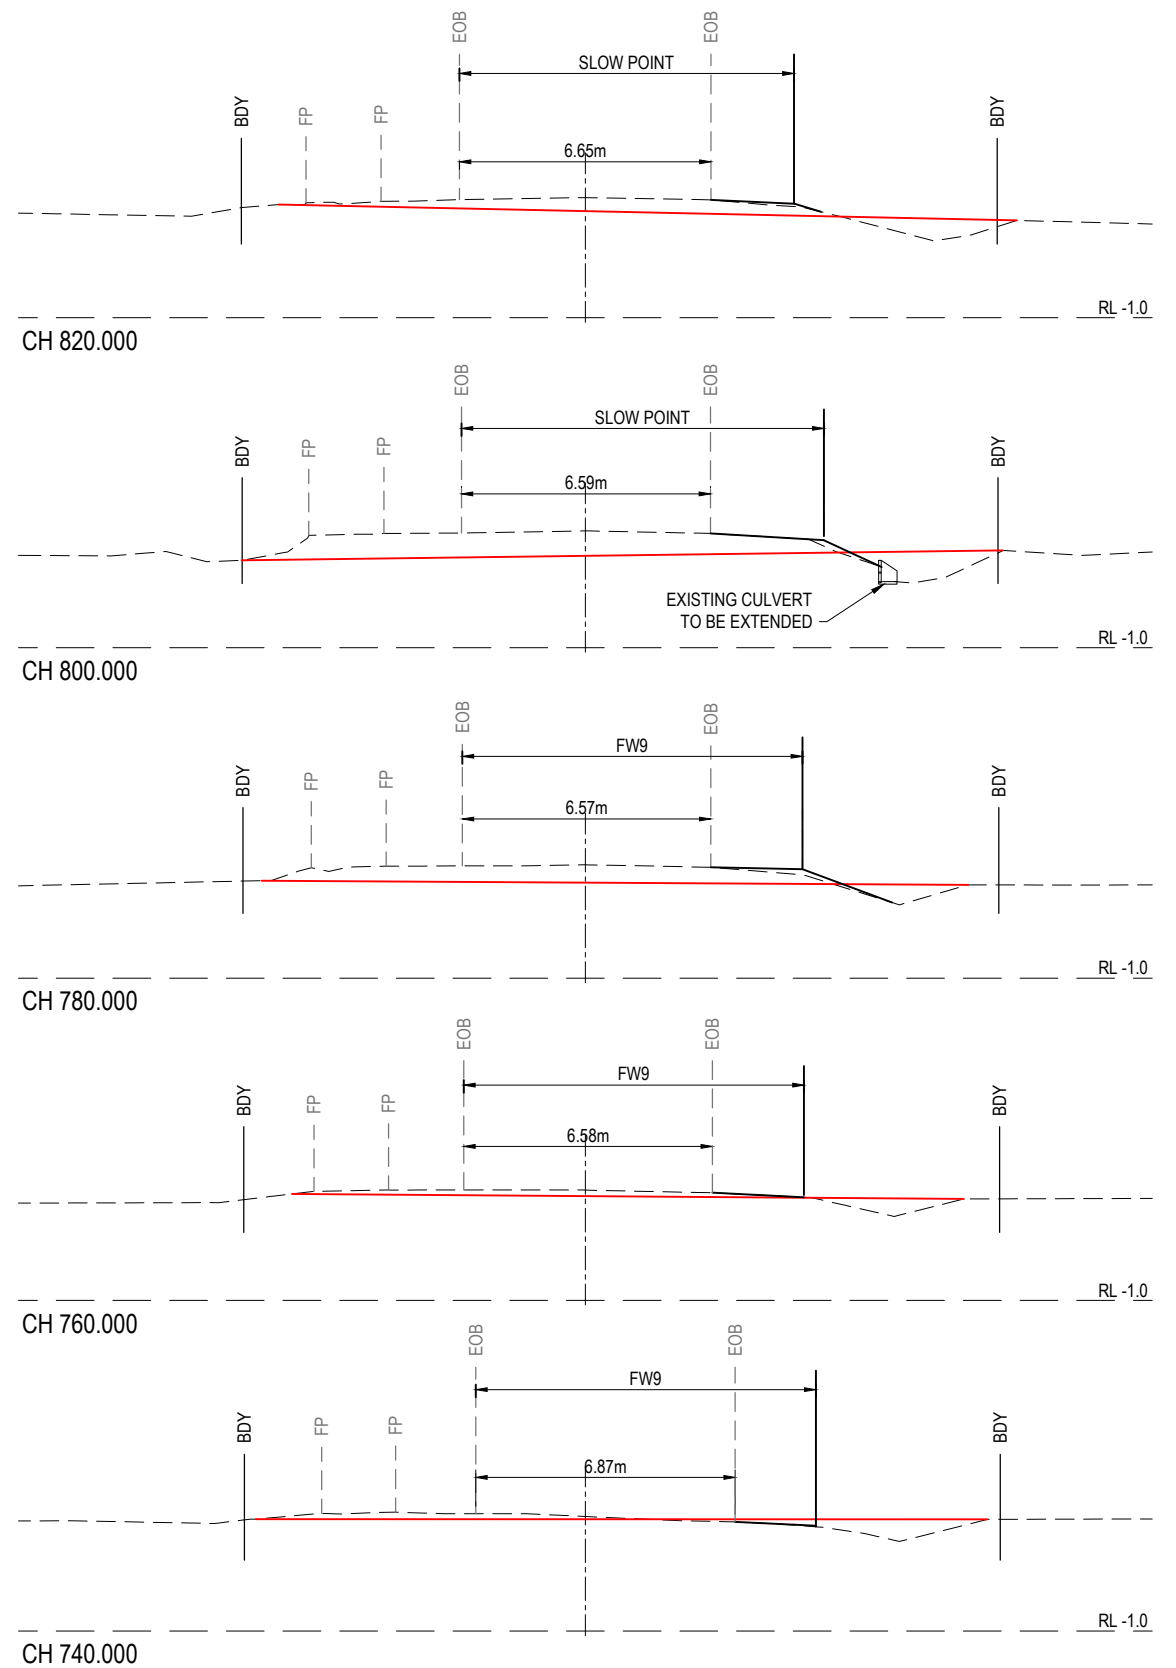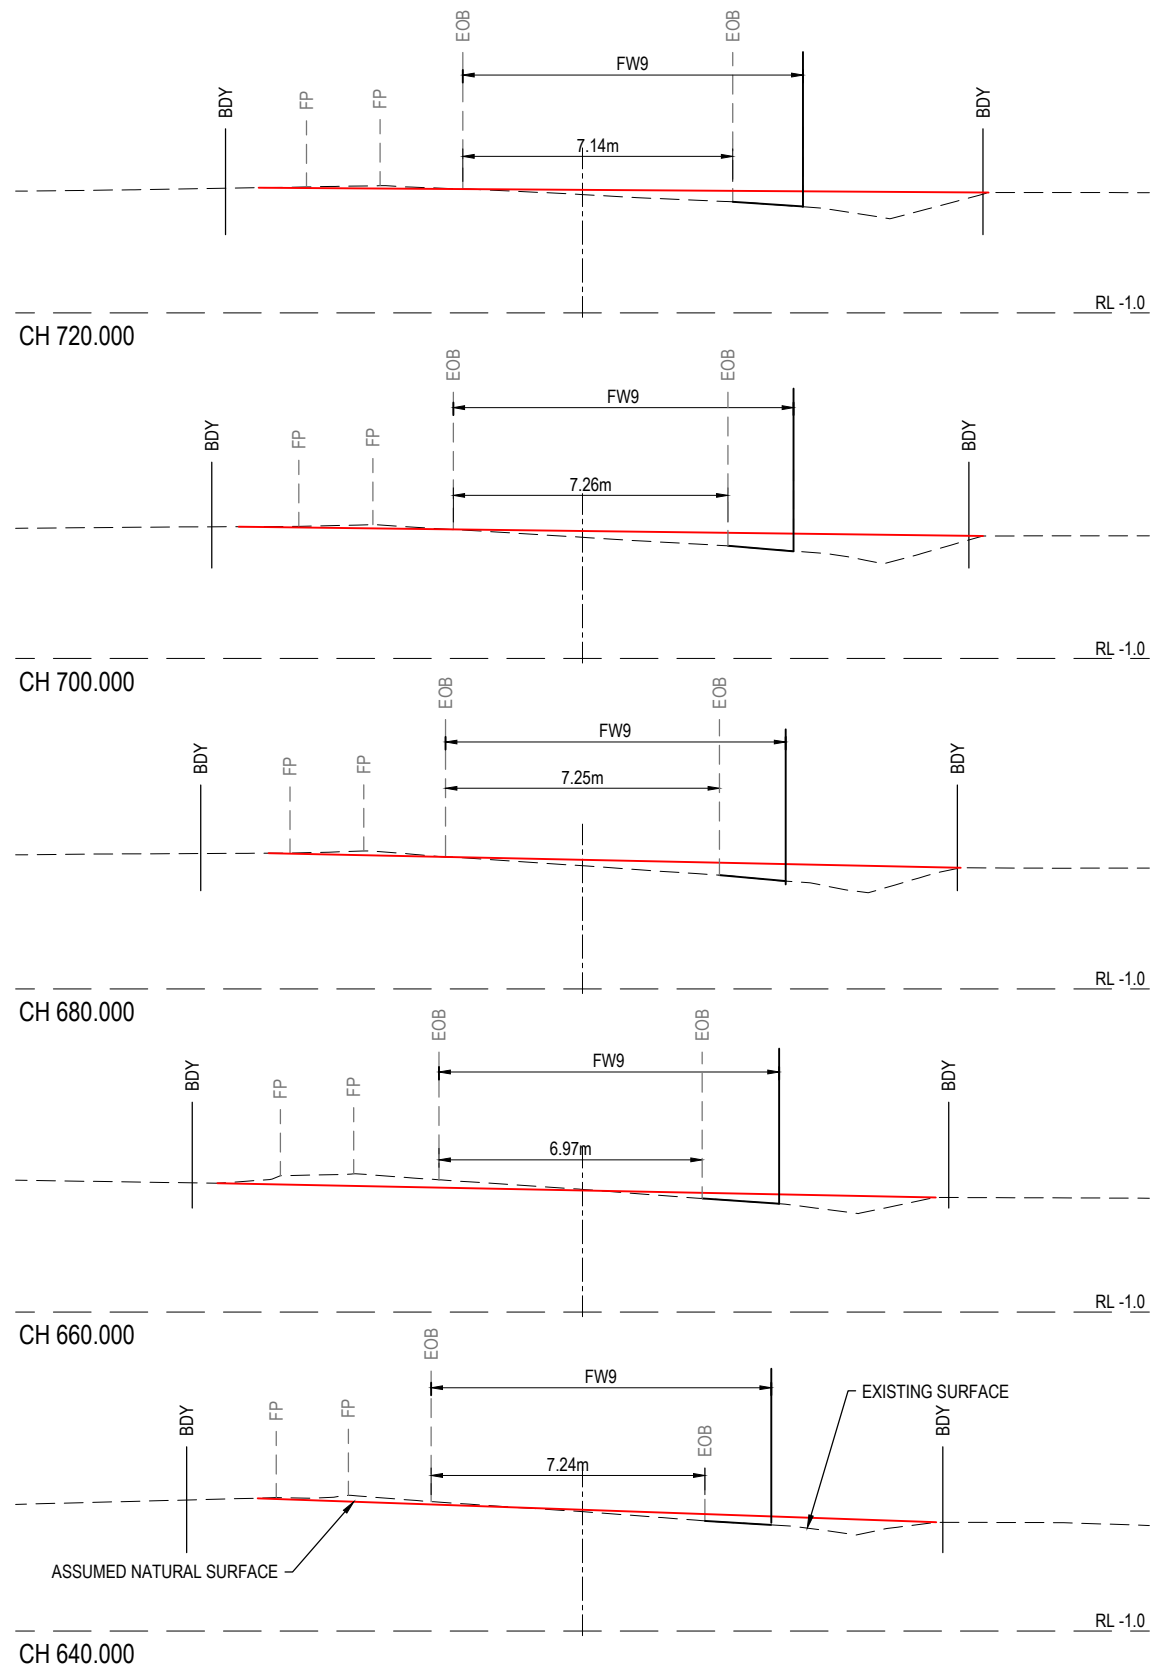

Issue	Description	By	Ckd	RPEQ	Date
02	SECTIONS AMENDED	NF	GD		21.08.17
01	ORIGINAL ISSUE	NF	GD		23.02.17

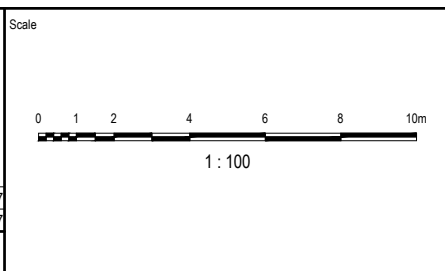

Surveyor
ROBERT A HARRIES
SURVEYOR

Architect

Filename K210-AA007094-GCD-00-IRON GATES ACCESS ROAD DETAILS.dwg

Client
GOLDCORAL PTY LTD


Status	PRELIMINARY NOT TO BE USED FOR CONSTRUCTION	
Approved	R.P.E.Q No.:	
Scales	1:100	Original Issue Signatures
Original Size	A1	Drawn N. FAHEY
Height Datum	AHD	Designed G. DICK
Grid		Project Manager G. DICK
		© Copyright reserved

Project
**LOT 277 IRON GATES ROAD
EVANS HEAD
ACCESS ROAD**


Title
**ACCESS ROAD DETAILS
CROSS SECTIONS -
SHEET 4 OF 6**

Arcadis Australia Pacific Pty Limited
P O Box, 1853
Southport QLD 4215
ABN 76 104 485 289
Tel No: +61 7 5532 3933
Fax No: +61 7 5591 4778
www.arcadis.com


Drawing No. **K215** | Project No. **AA007094** | Issue **02**

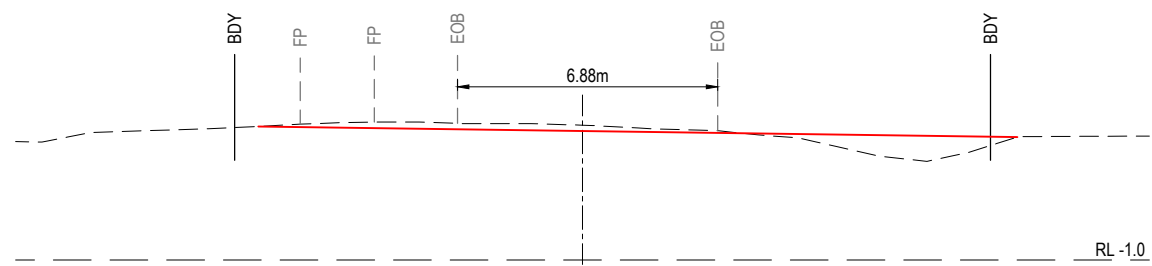


CH 920.000

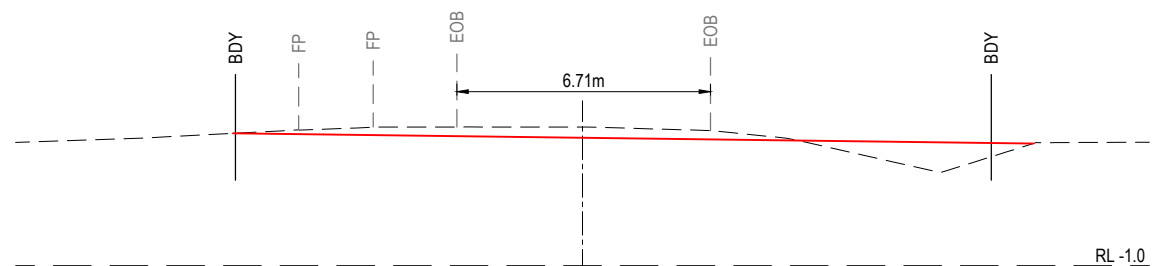


CH 900.000

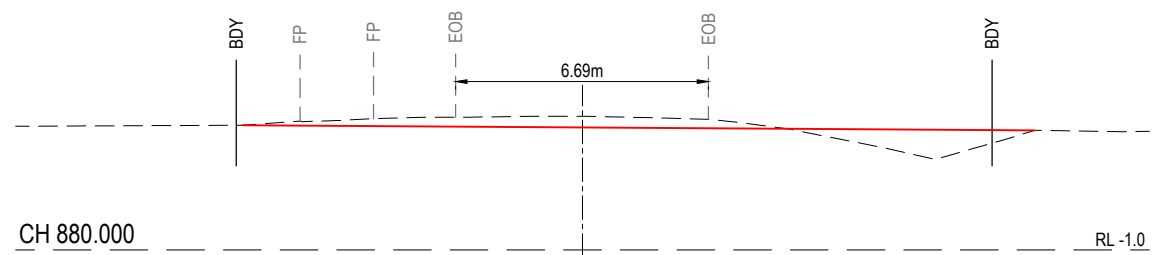


CH 880.000

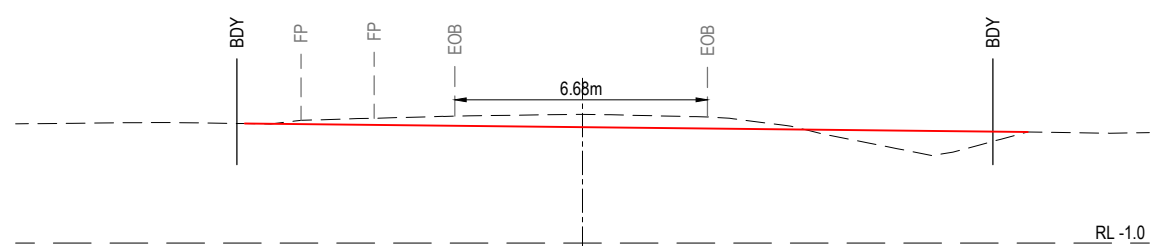


CH 860.000

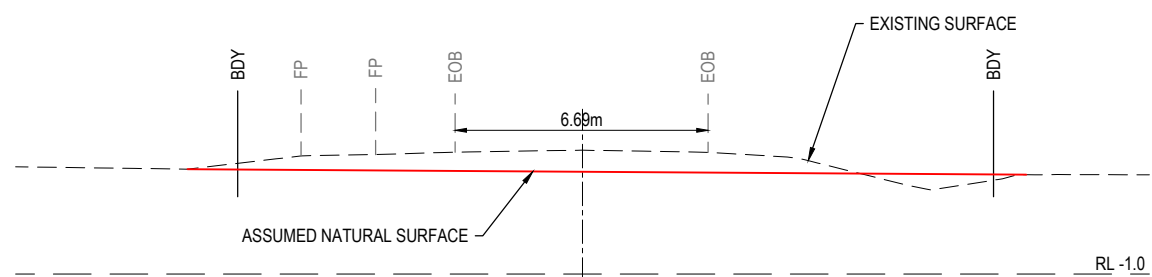


CH 840.000

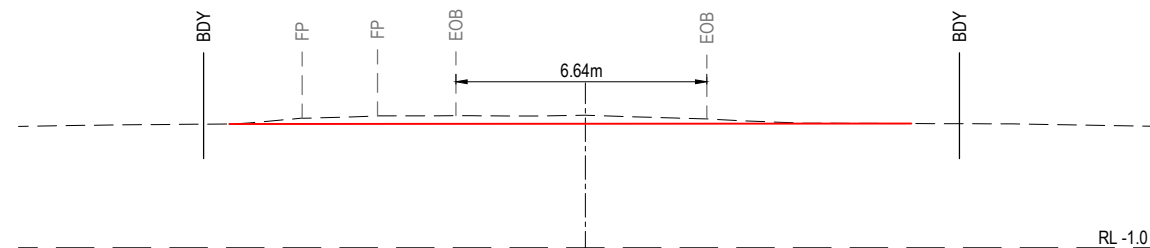


CH 1020.000

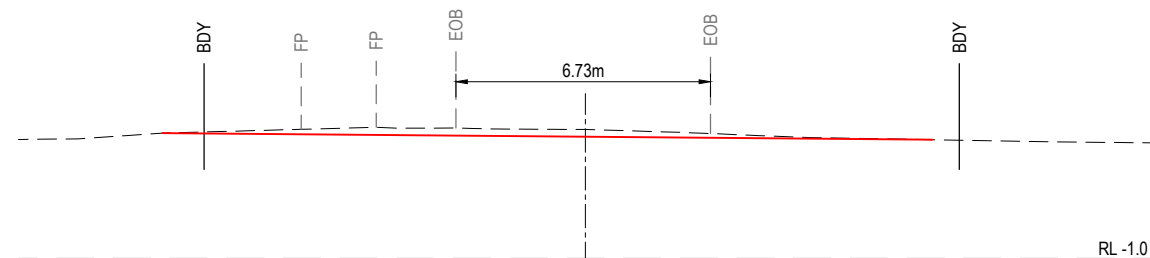


CH 1000.000

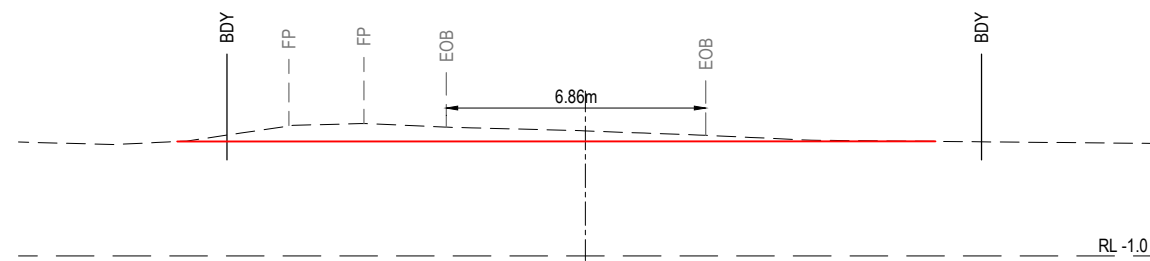

CH 980.000

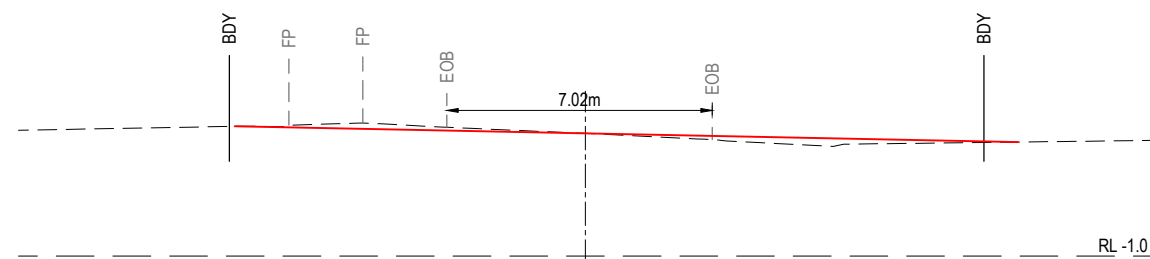


CH 960.000

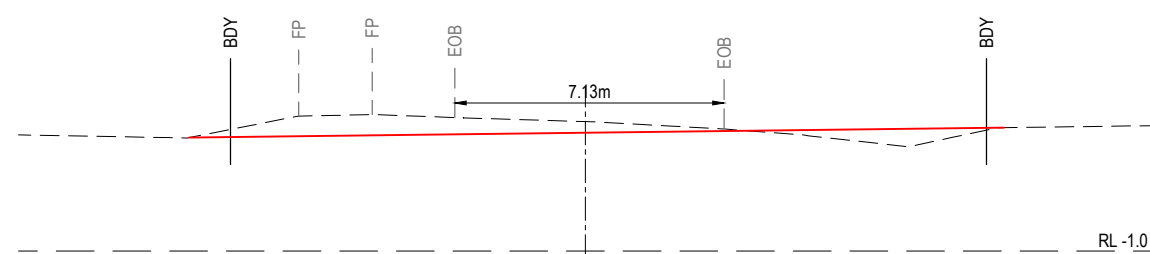

CH 940.000

Issue	Description	By	Ckd	RPEQ	Date
02	SECTIONS AMENDED	NF	GD		21.08.17
01	ORIGINAL ISSUE	NF	GD		23.02.17

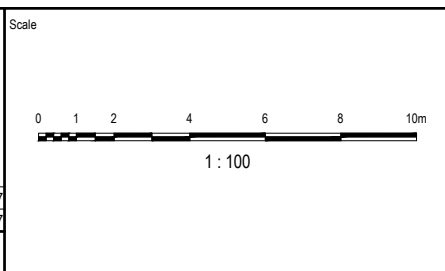

Surveyor
ROBERT A HARRIES
SURVEYOR

Architect

Filename K210-AA007094-GCD-00-IRON GATES ACCESS ROAD DETAILS.dwg

Client
GOLDCORAL PTY LTD







Status	PRELIMINARY NOT TO BE USED FOR CONSTRUCTION	
Approved	R.P.E.Q No :	
Scales	1:100	Original Issue Signatures
Original Size	A1	Drawn N. FAHEY
Height Datum	AHD	Designed G. DICK
Grid		Project Manager G. DICK
		© Copyright reserved

Project
LOT 277 IRON GATES ROAD
EVANS HEAD
ACCESS ROAD


Title
ACCESS ROAD DETAILS
CROSS SECTIONS -
SHEET 5 OF 6

Arcadis Australia Pacific Pty Limited
P O Box, 1853
Southport QLD 4215
ABN 76 104 485 289
Tel No: +61 7 5532 3933
Fax No: +61 7 5591 4778
www.arcadis.com

Drawing No. **K216** | Project No. **AA007094** | Issue **02**

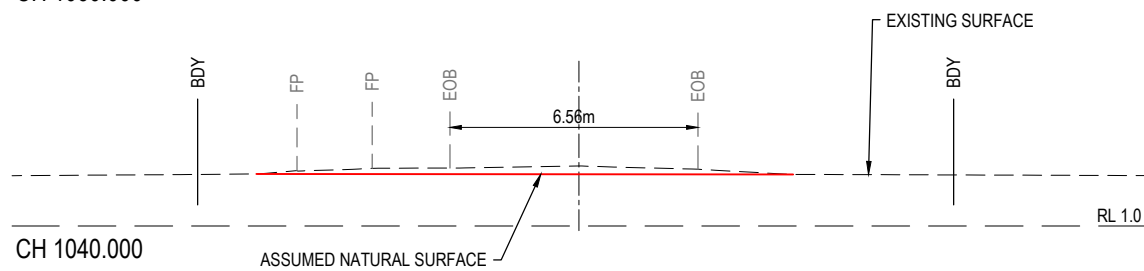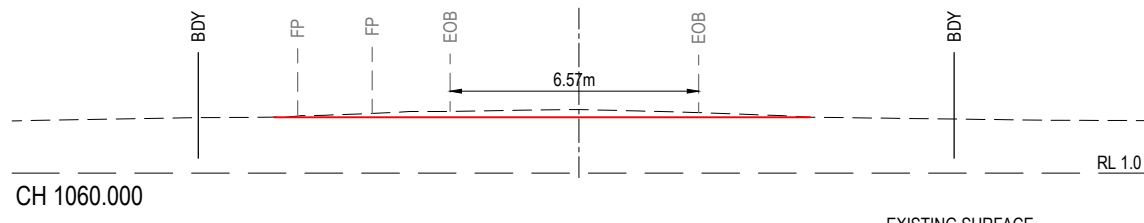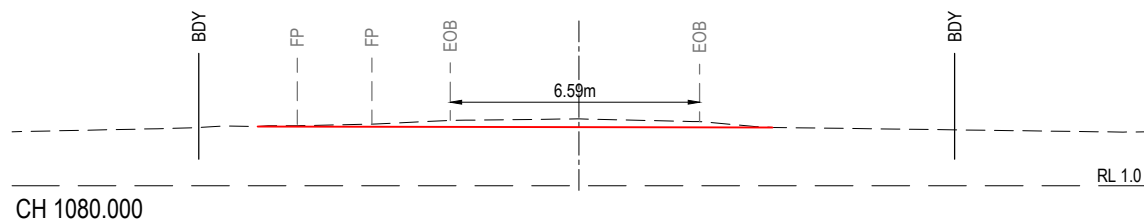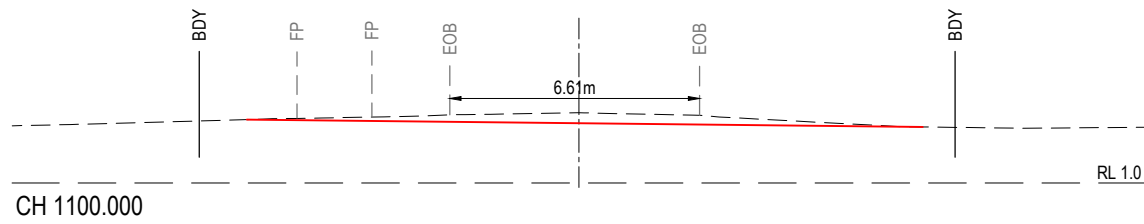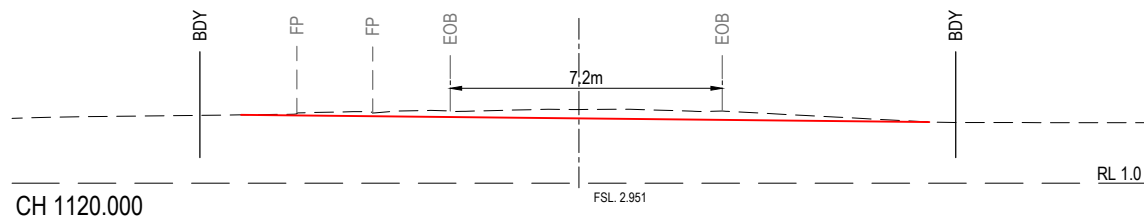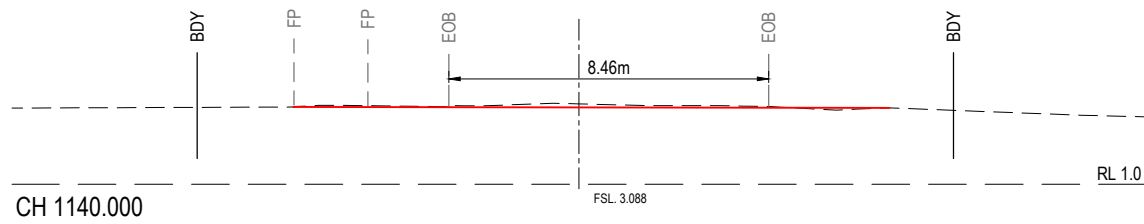

Issue	Description	By	Clk	RPEQ	Date
02	SECTIONS AMENDED	NF	GD		21.08.17
01	ORIGINAL ISSUE	NF	GD		23.02.17

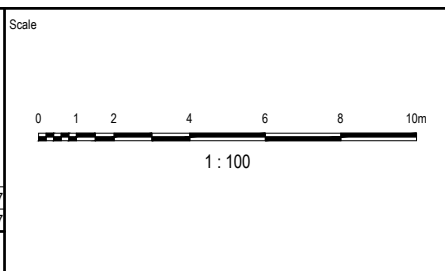

Surveyor
**ROBERT A HARRIES
SURVEYOR**

Architect

Filename K210-AA007094-GCD-00-IRON GATES ACCESS ROAD DETAILS.dwg

Client
GOLDCORAL PTY LTD

Status	PRELIMINARY NOT TO BE USED FOR CONSTRUCTION	
Approved	R.P.E.Q No :	
Scales	1:100	Original Issue Signatures
Original Size	A1	Drawn N. FAHEY
Height Datum	AHD	Designed G. DICK
Grid		Project Manager G. DICK
		© Copyright reserved

Project
**LOT 277 IRON GATES ROAD
EVANS HEAD
ACCESS ROAD**

Title
**ACCESS ROAD DETAILS
CROSS SECTIONS -
SHEET 6 OF 6**

Arcadis Australia Pacific Pty Limited
P O Box, 1853
Southport QLD 4215
ABN 76 104 485 289
Tel No: +61 7 5532 3933
Fax No: +61 7 5591 4778
www.arcadis.com

Drawing No. **K217** — Project No. **AA007094** — Issue **02**