




JUNE 21 12PM EXISTING & PROPOSED - RIGHT

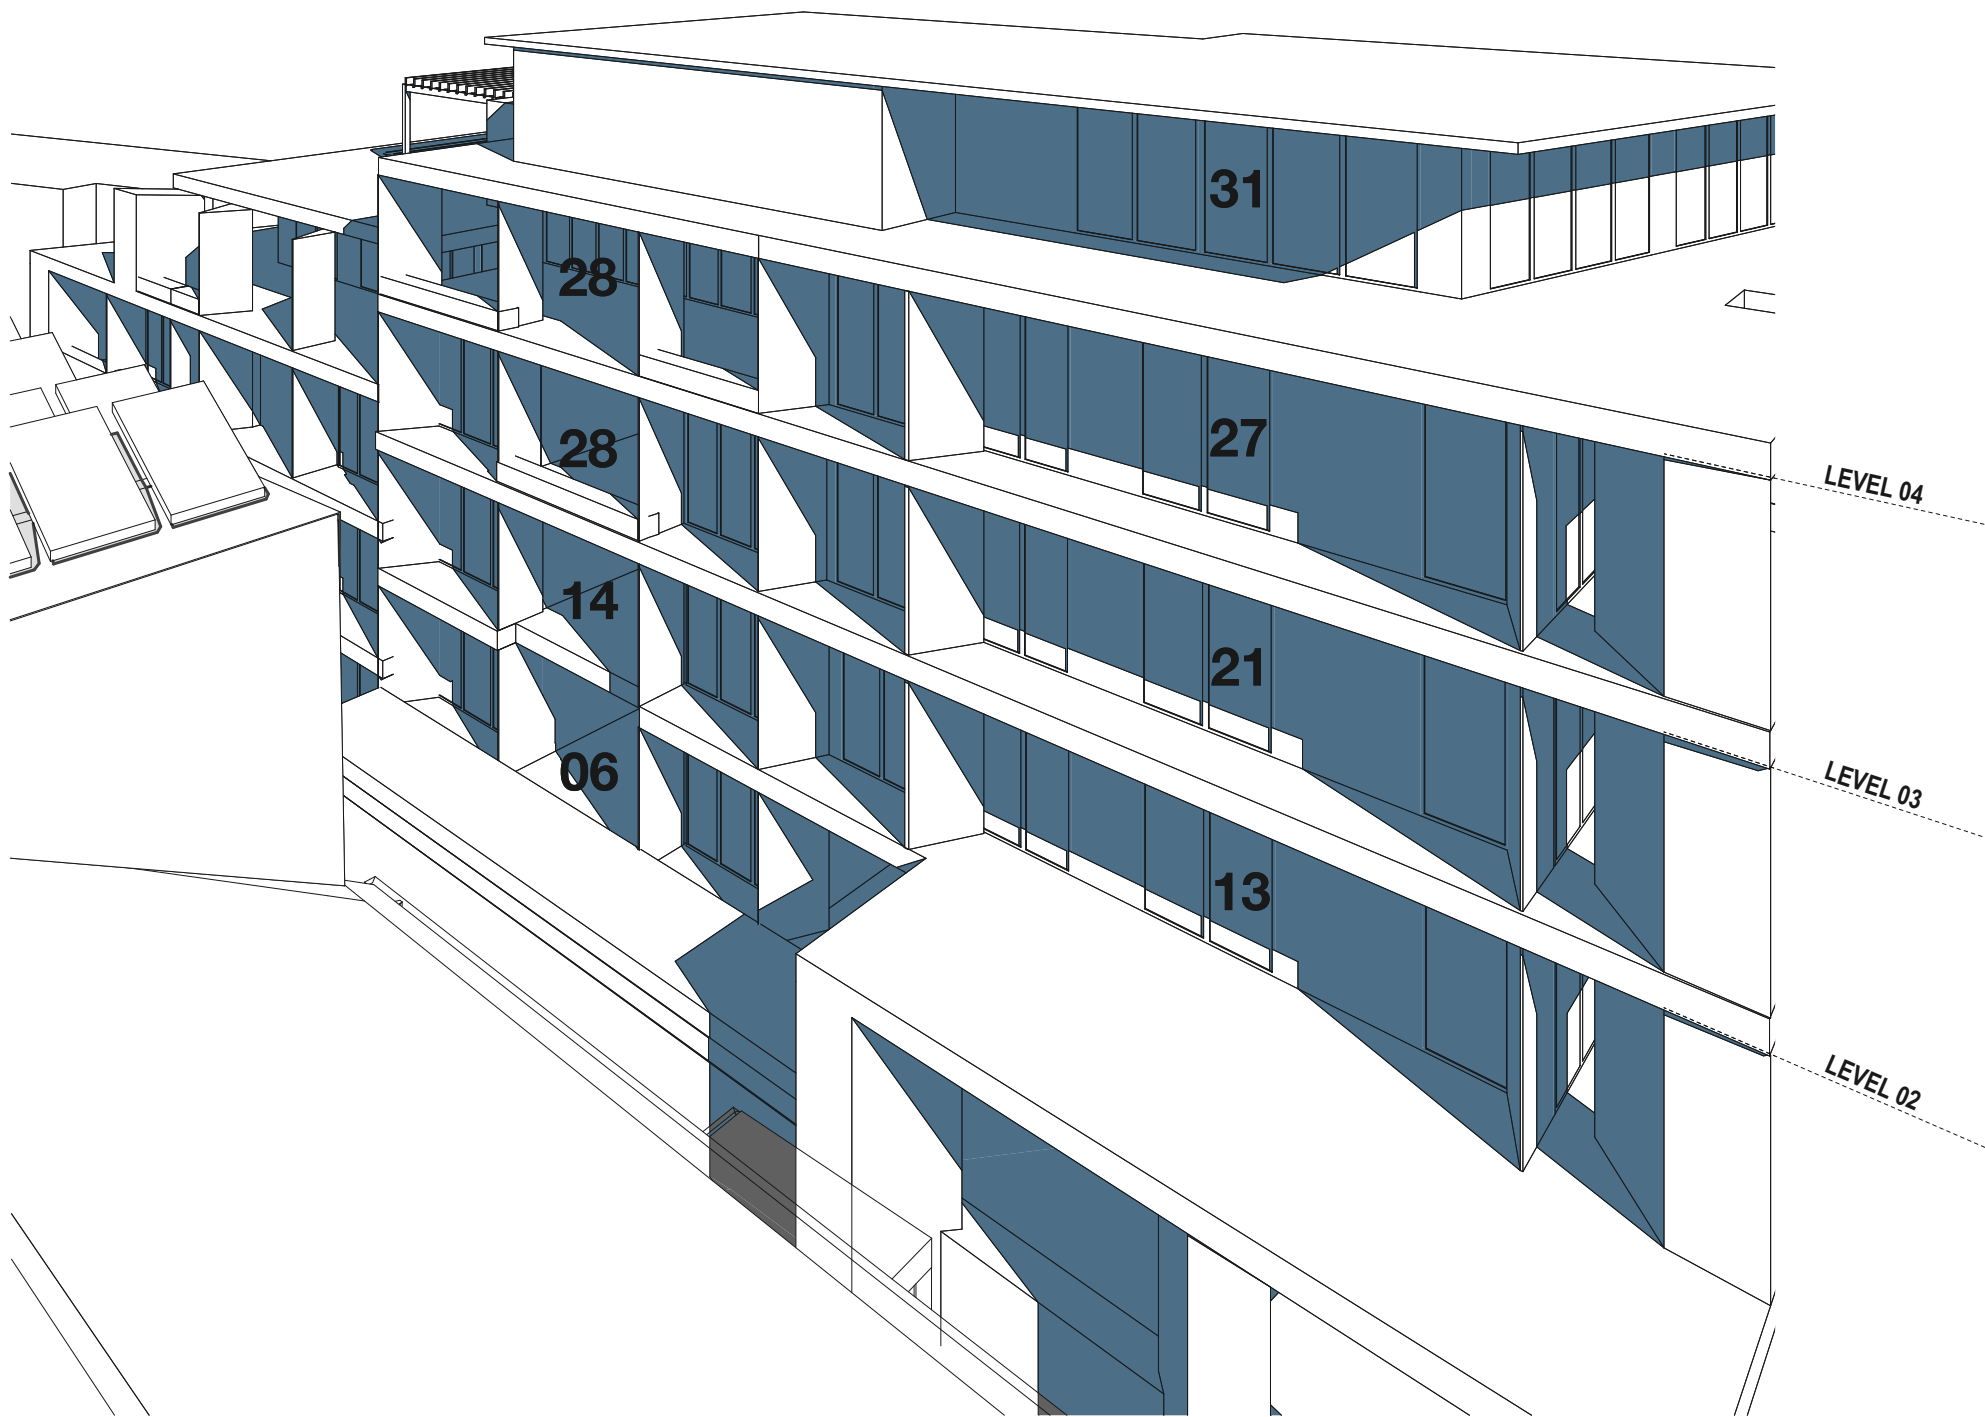


JUNE 21 1PM EXISTING & PROPOSED - RIGHT

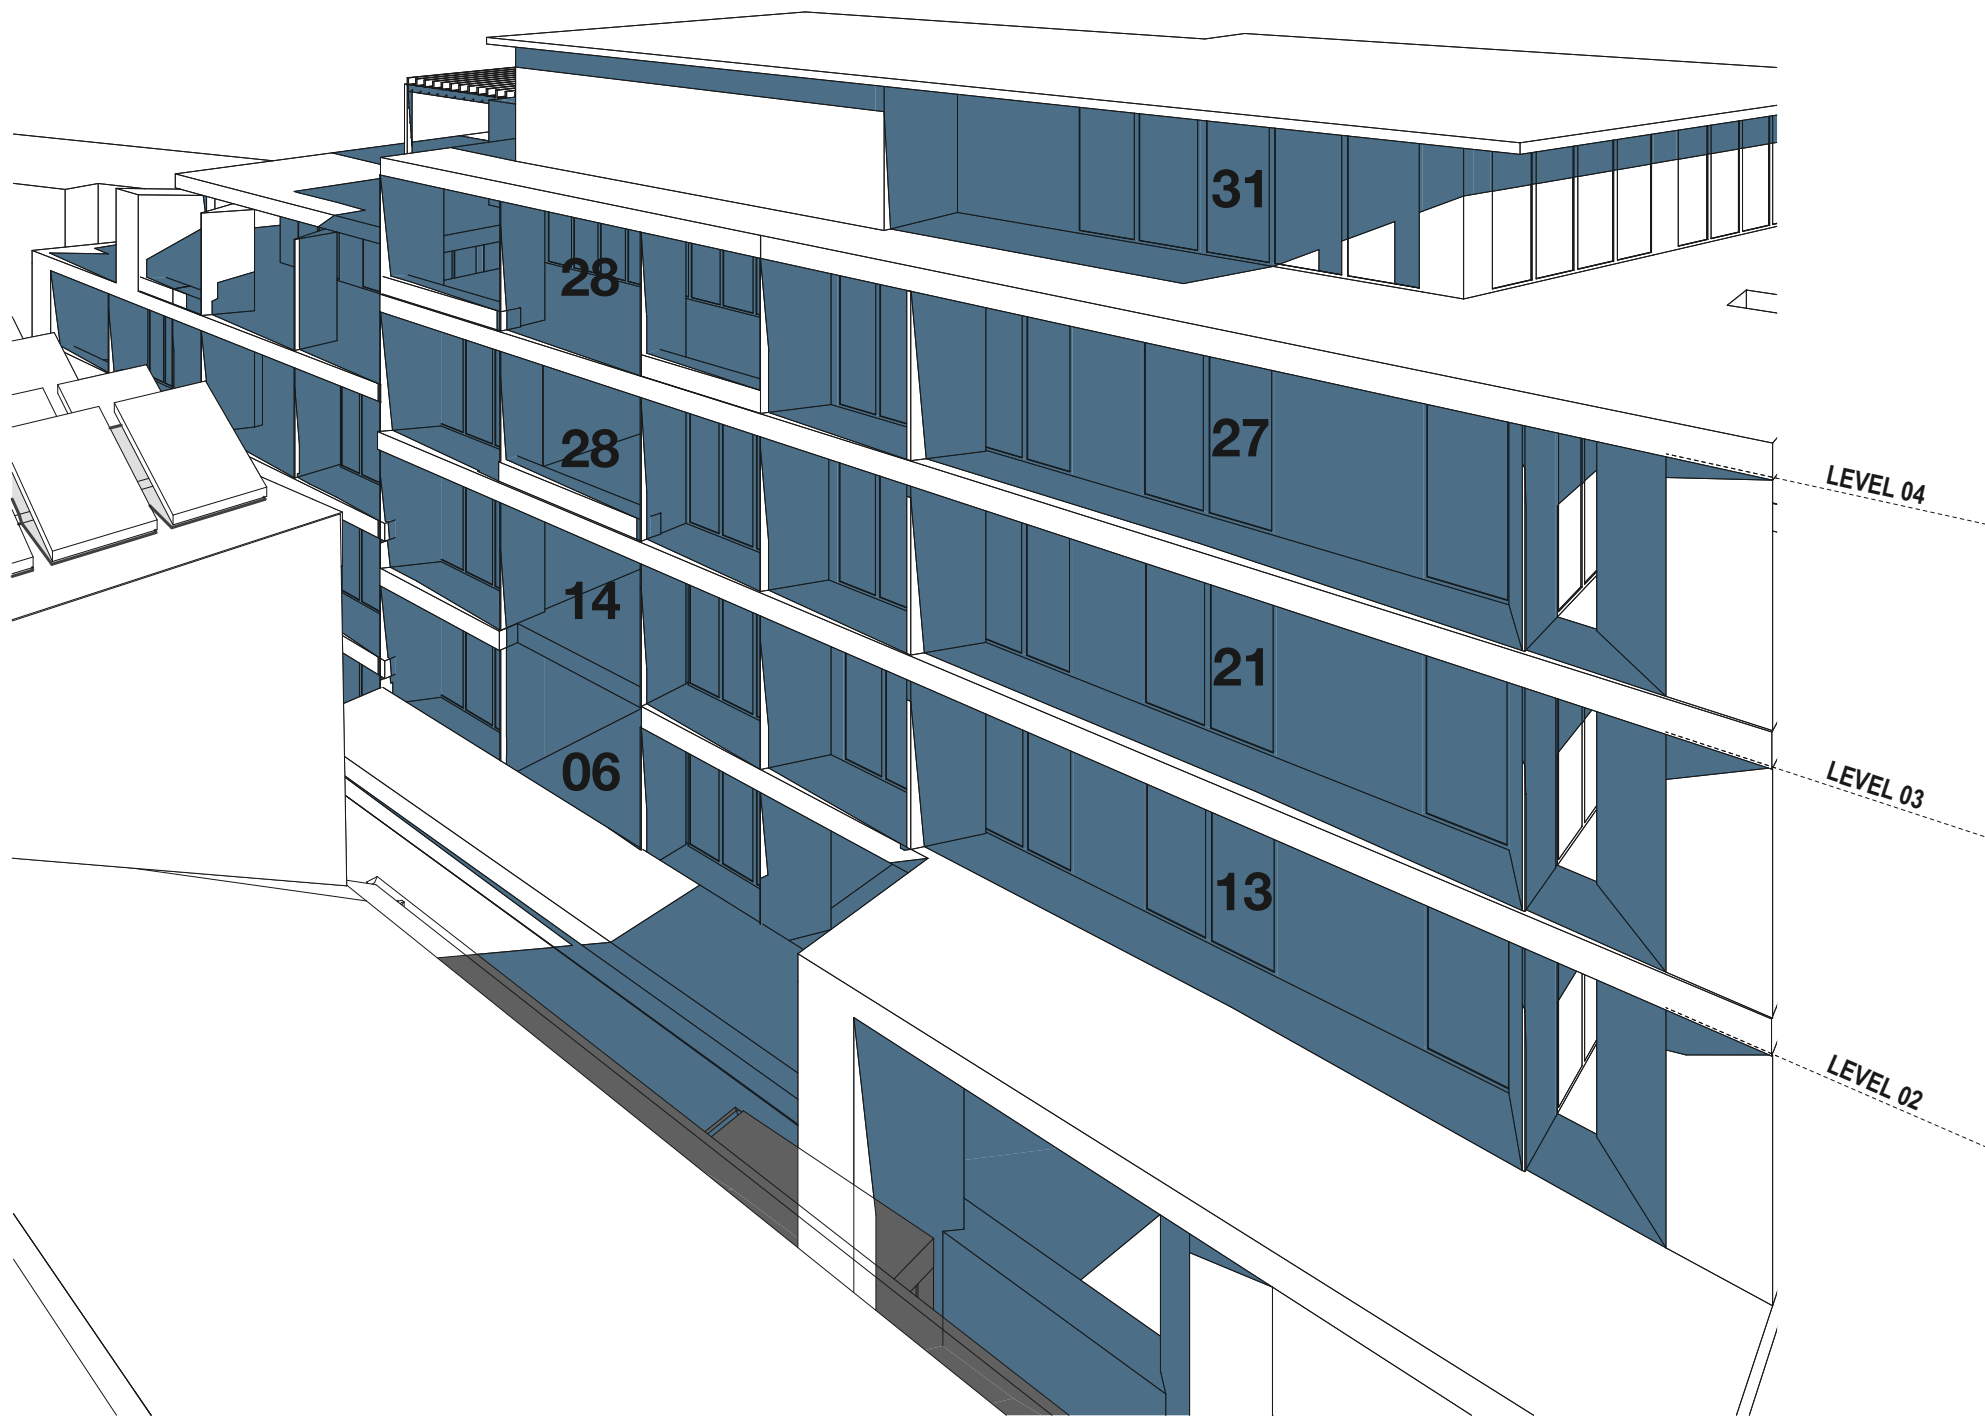


JUNE 21 2PM EXISTING & PROPOSED - RIGHT

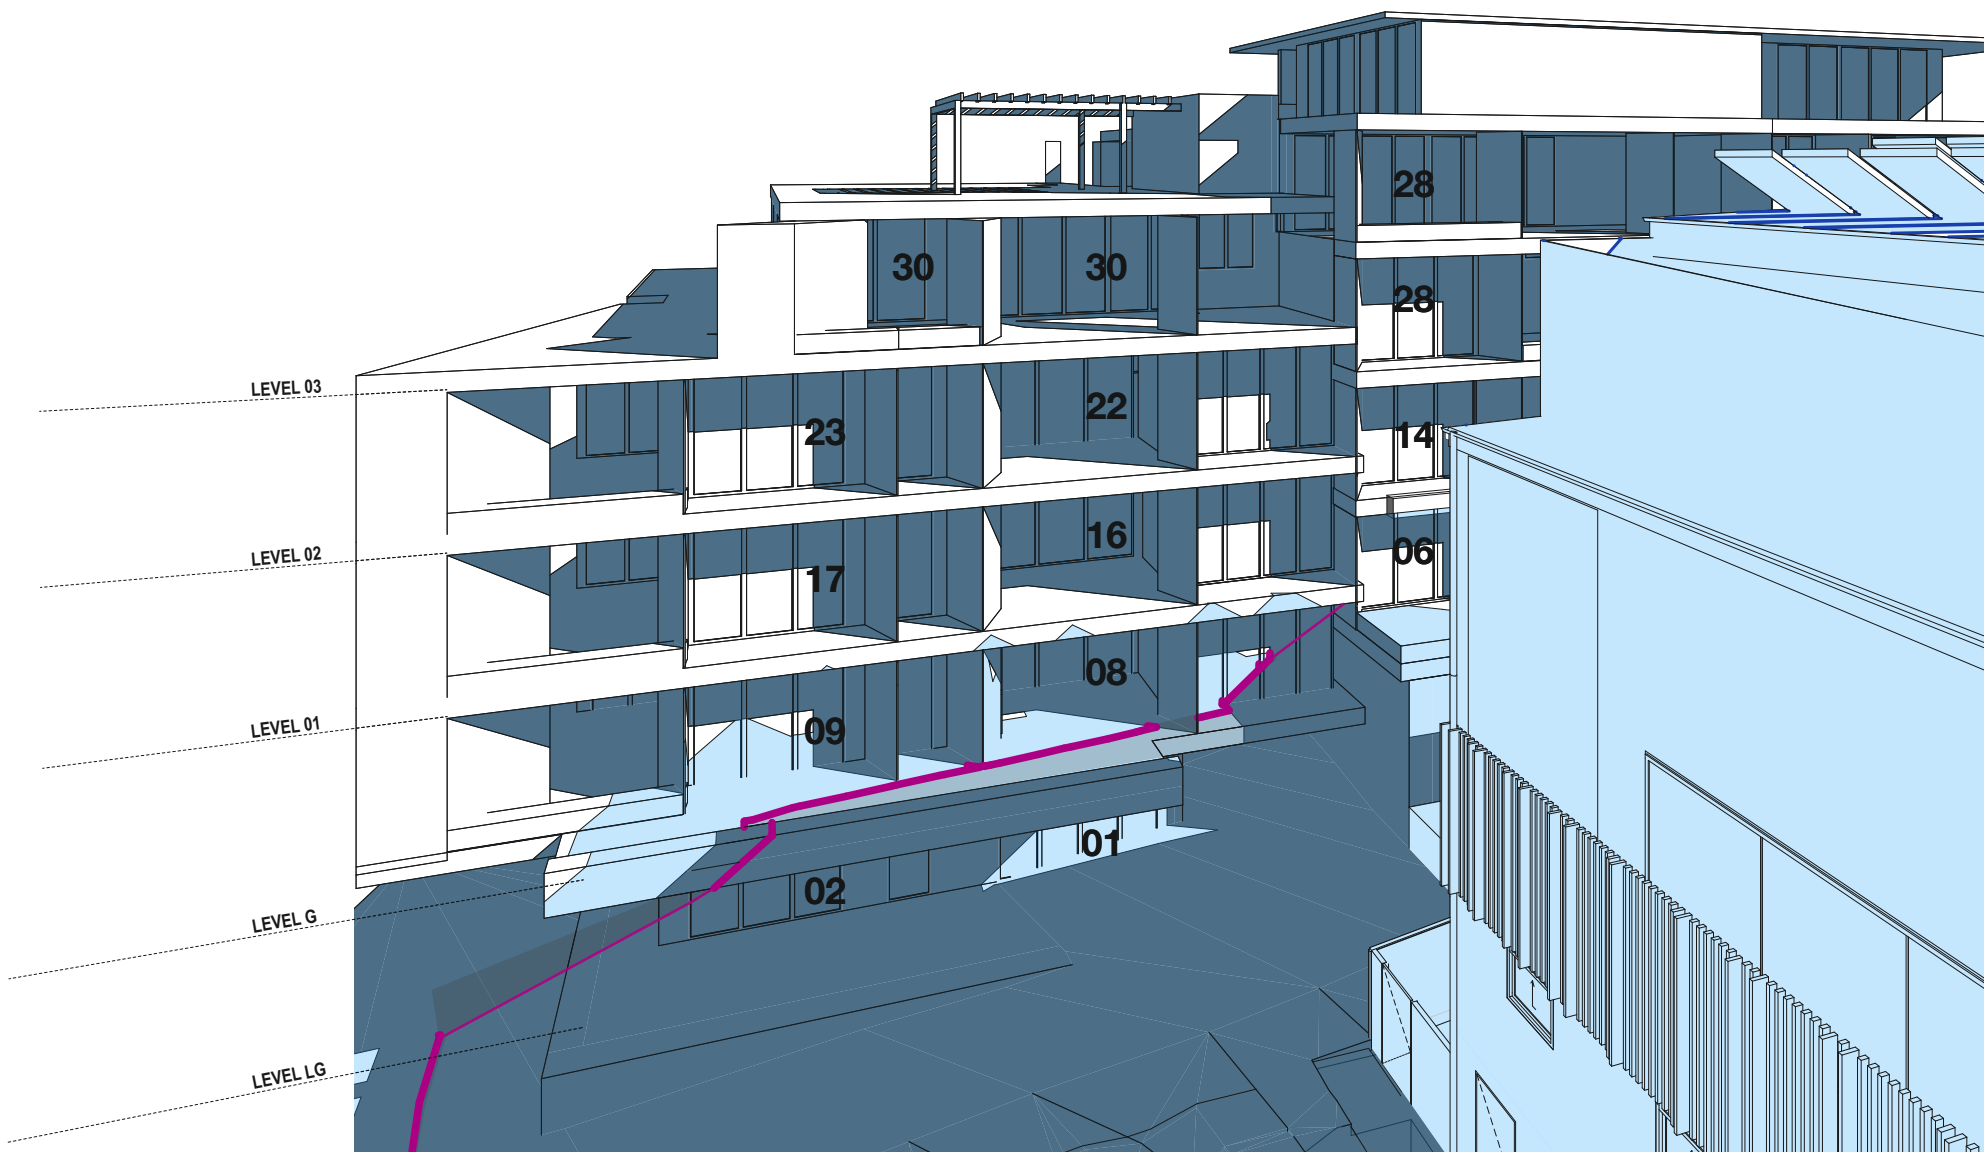

JUNE 21 12PM EXISTING & PROPOSED - LEFT

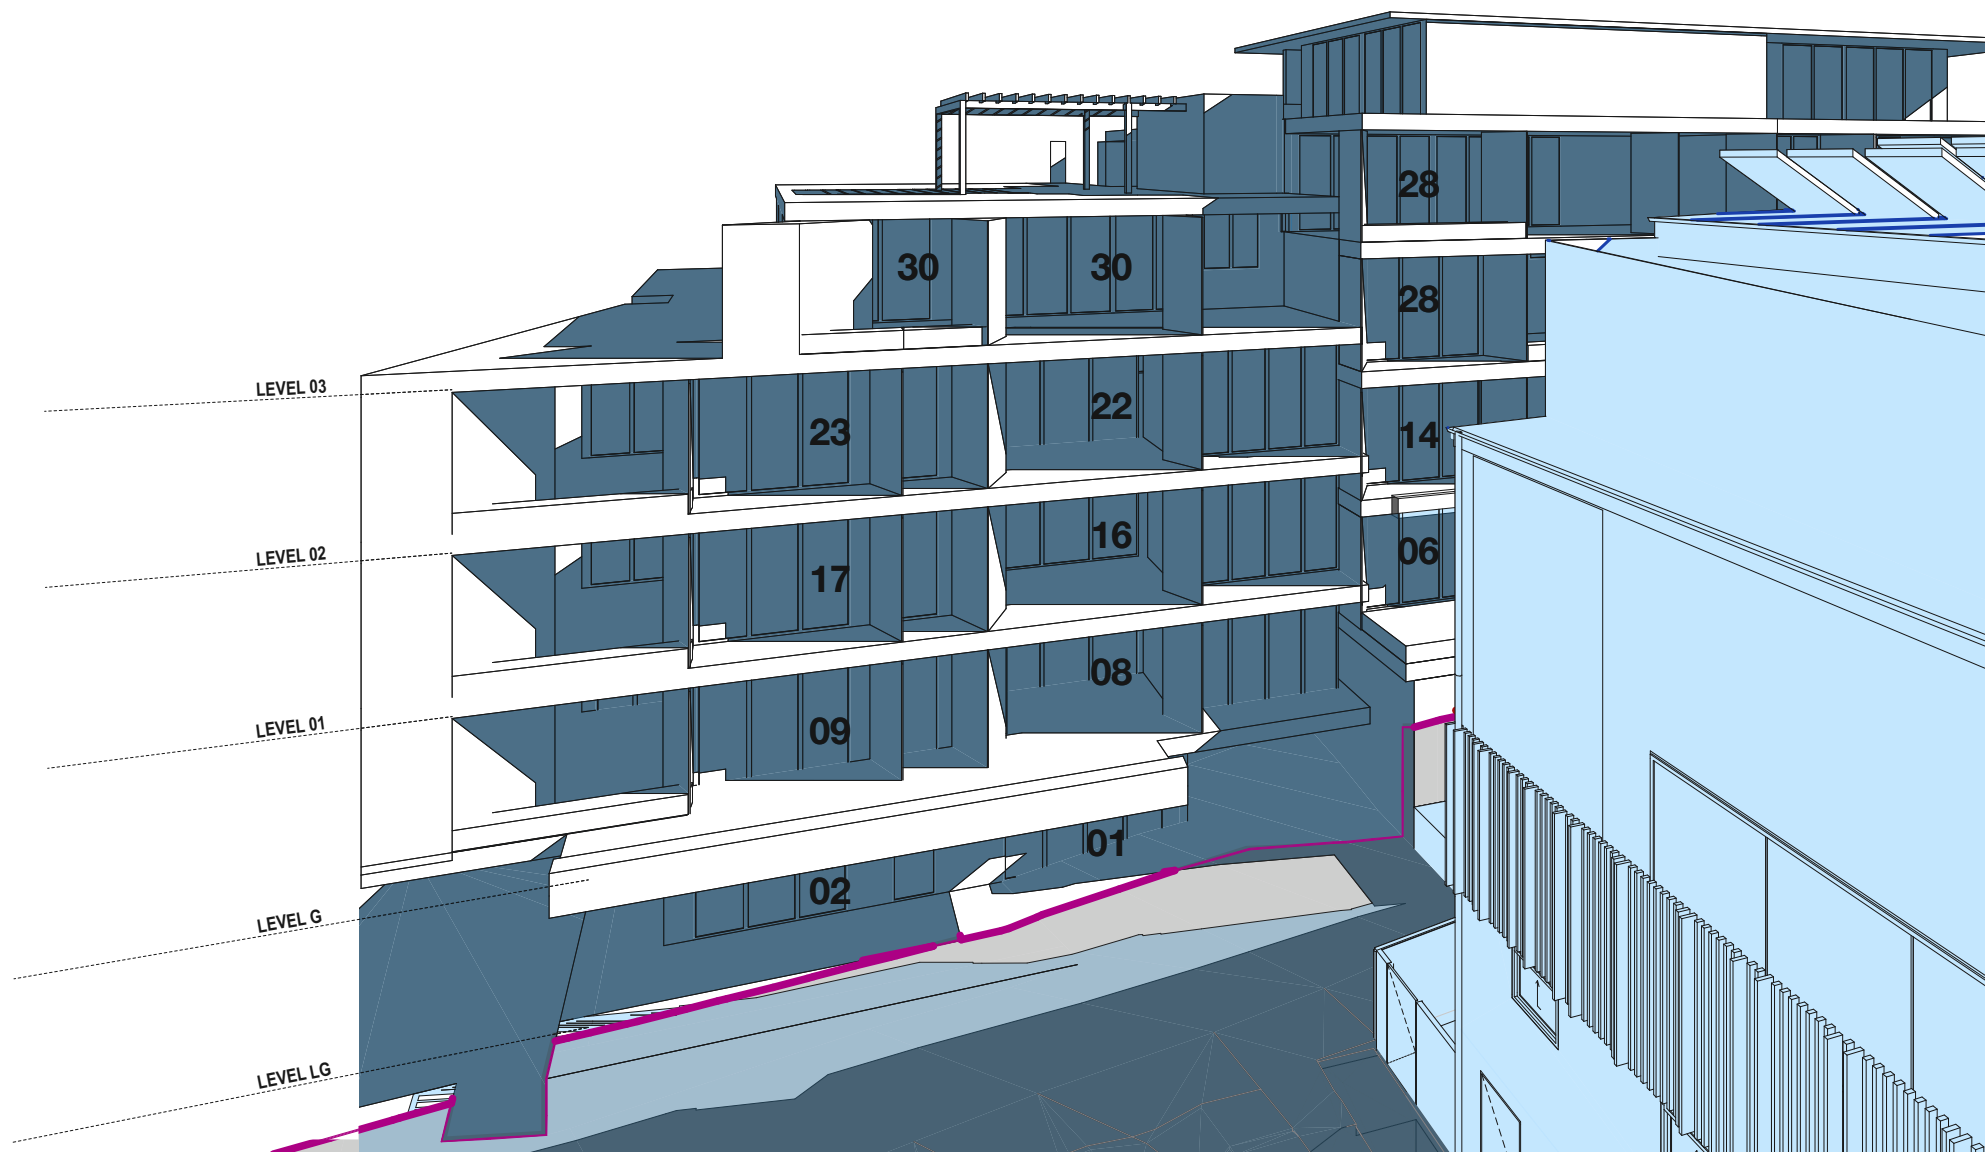

JUNE 21 1PM EXISTING & PROPOSED - LEFT

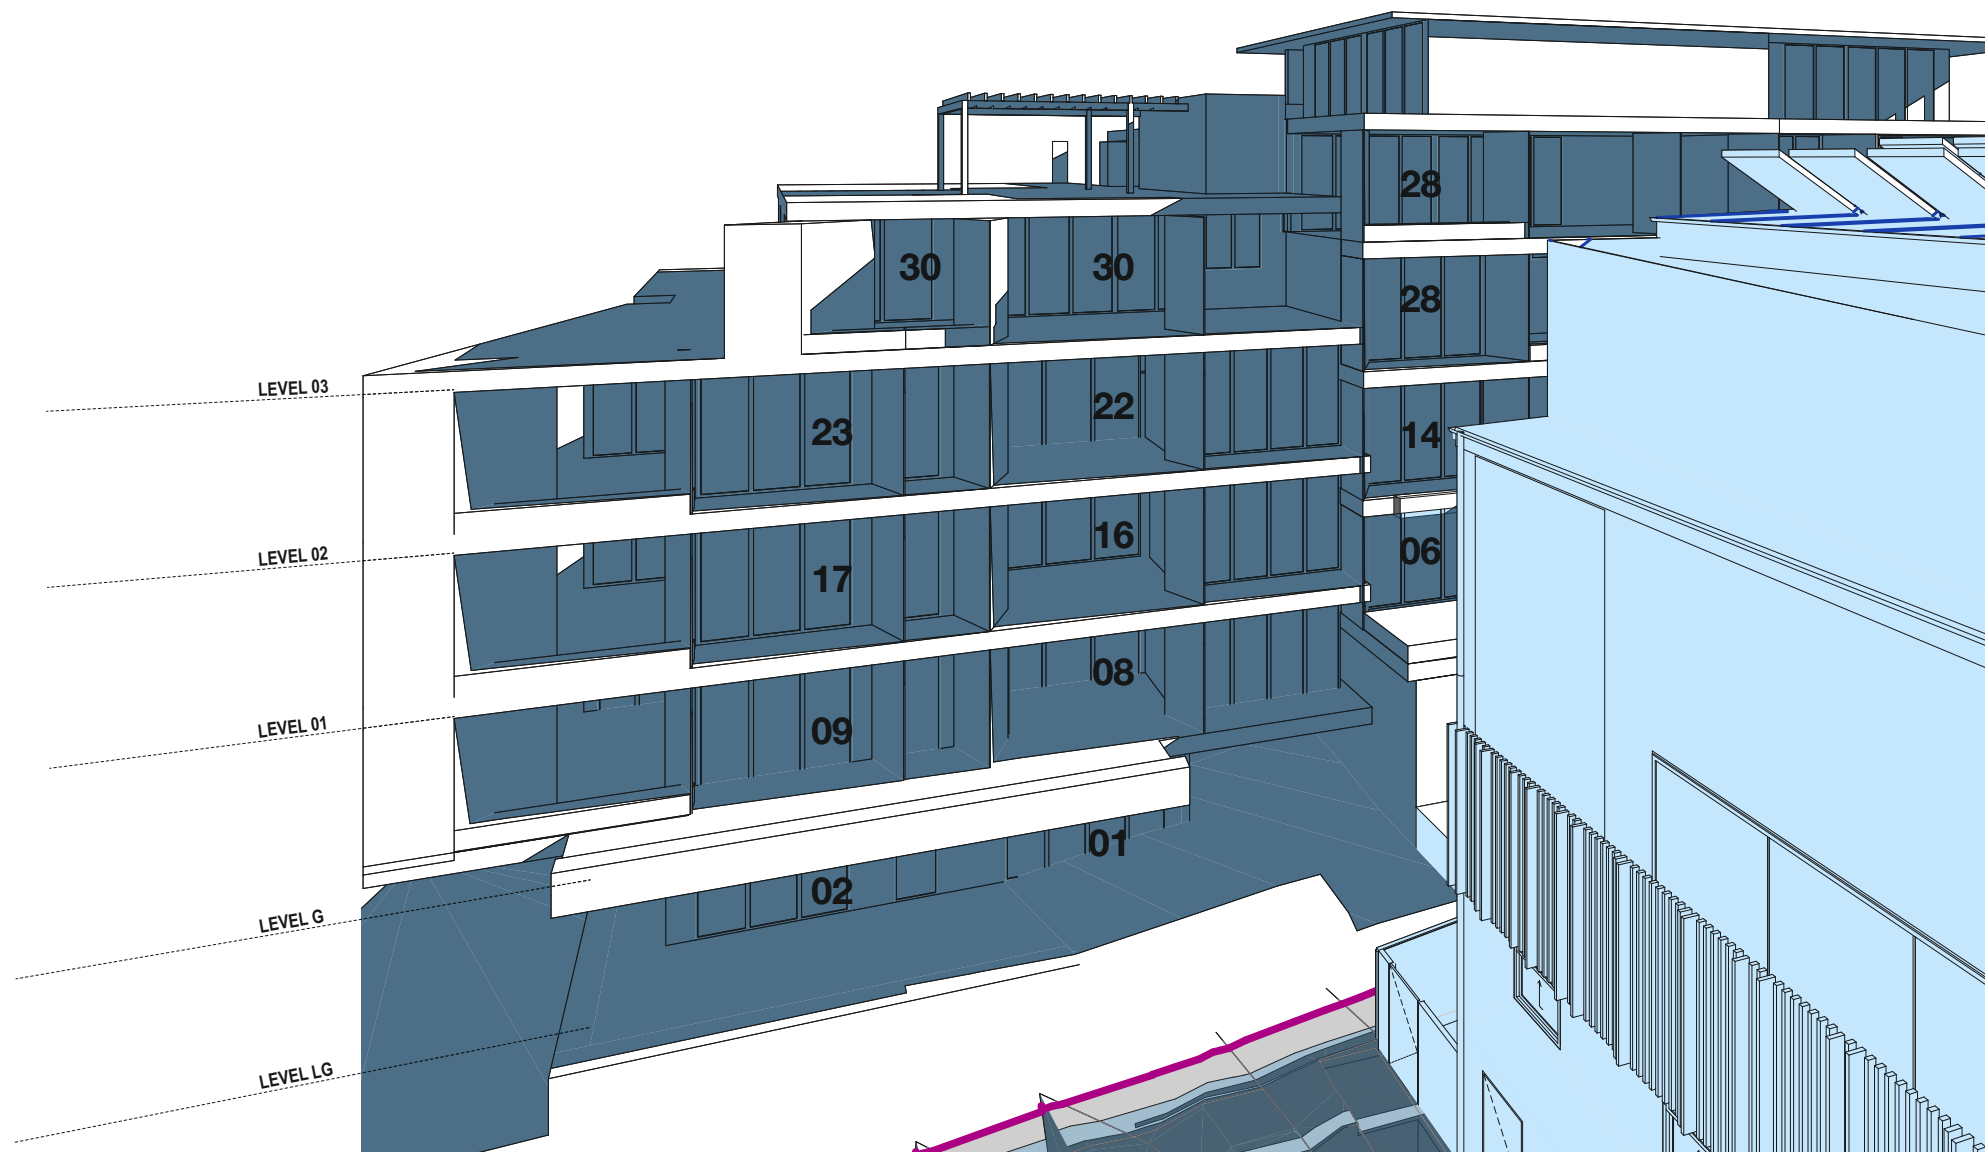

JUNE 21 2PM EXISTING & PROPOSED - LEFT