


1 LONGITUDINAL SECTION - 1
1:100

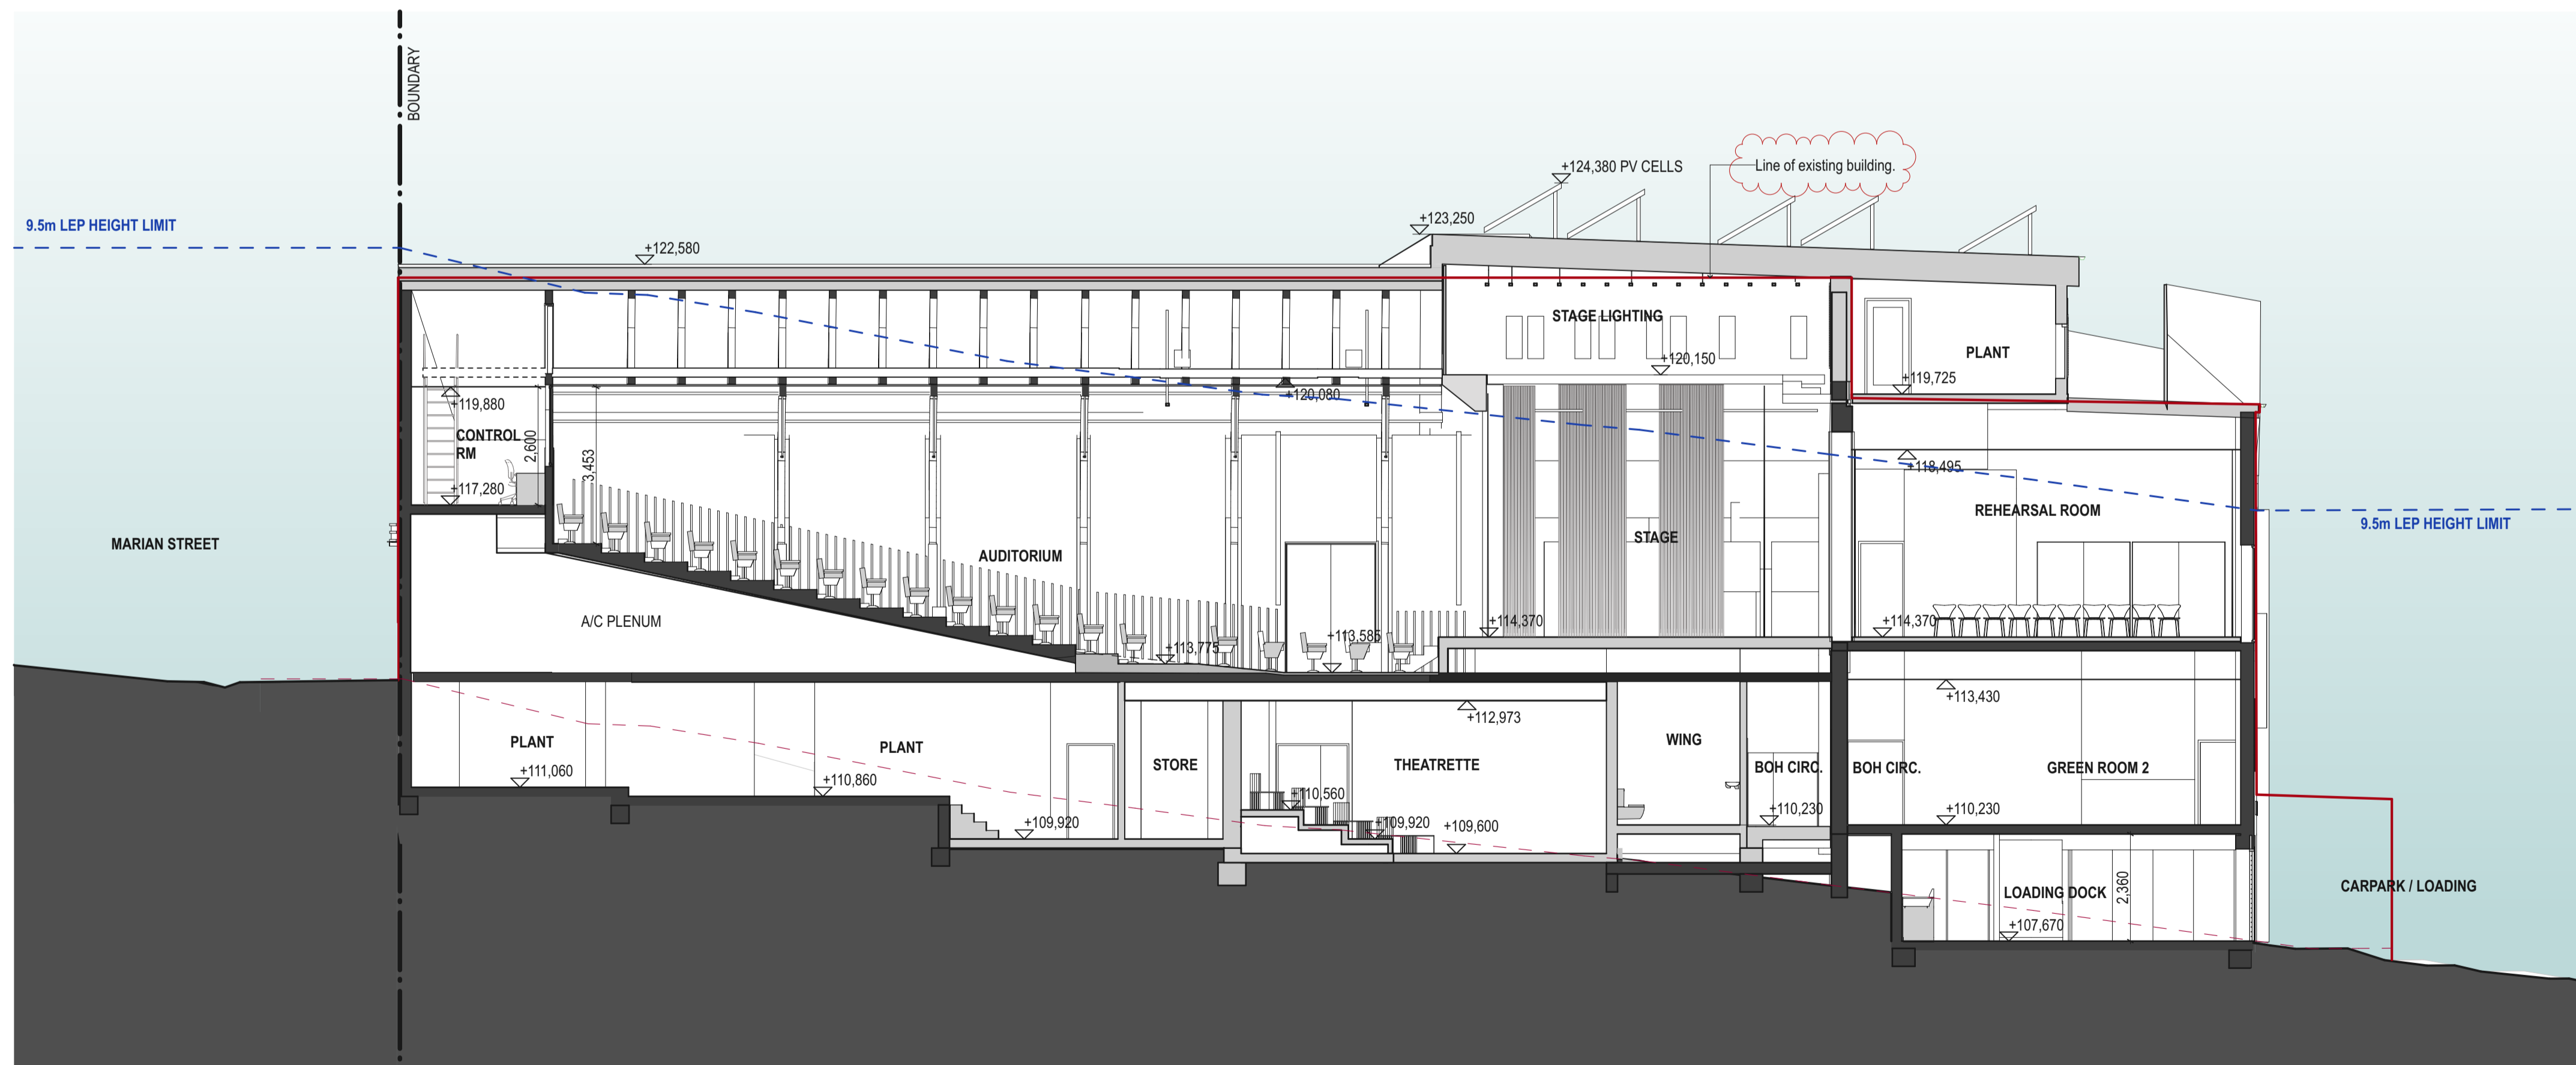

2 LONGITUDINAL SECTION - 2
1:100

DATE	REV	DESCRIPTION
22.JAN.2020	-	FOR DEVELOPMENT APPLICATION
09.04.2021	A	DA RFI RESPONSES

NOTES:
Do not scale off drawings. Use figured dimensions only. Report any discrepancies to the architect. These designs, plans, specifications and the copyright therein are the property of Tonkin Zulaikha Greer Architects Pty Ltd, and must not be reproduced or copied wholly or in part without written permission of Tonkin Zulaikha Greer Architects Pty Ltd.

ACCESS CONSULTANT
funktion
Phone: (02) 9011 8128
Email: jen@funktion.com.au

ECOLOGY CONSULTANT
Niche Environment and Heritage
Phone: (02) 9630 5658
Email: joee@niche-eh.com

STRUCTURAL ENGINEER
SDA Structures
Phone: (02) 9810 6911
Email: andrew@sdastructures.com.au

ACOUSTIC ENGINEER
Resonate
Phone: (02) 8355 4888
Email: elle.hewett@resonate-consultants.com

FIRE SAFETY
Affinity Engineering
Phone: (02) 9194 0590
Email: trenton@affinity-eng.com

THEATRE SERVICES
Darkhouse
Phone: 0410 486 002
Email: mark@darkhouse.com.au

ARBORIST
Moore Trees
Phone: (02) 4268 0425
Email: enquiries@moortrees.com.au

GEOTECHNICAL ENGINEER
Asset Geo
Phone: (02) 9879 6005
Email: em@assetgeoenviro.com.au

URBAN PLANNER
Ethos Urban
Phone: +61 2 9556 6962
Email: ktudehope@ethosurban.com

BCA CONSULTANT
Blackett Maguire + Goldsmith
Phone: (02) 9211 7777
Email: tony@tmplus.com.au

LANDSCAPE ARCHITECT
Spackman Mossop Michaels
Phone: (02) 9361 4549
Email: sm@smmgroup.com.au

WASTE CONSULTANT
MRA Consulting
Phone: 0431 948 611
Email: james.coogrove@mraconsulting.com.au

CIVIL ENGINEER
Northrop
Phone: 02 4226 3333
Email: eflack@northrop.com.au

QUANTITY SURVEYOR
BSM Consulting
Phone: (02) 9152 8671
Email: L.Foster@bsmemail.com

CPTED CONSULTANT
Ethos Urban
Phone: +61 2 9409 4942
Email: cpon@ethosurban.com

SERVICES ENGINEERS
Northrop
Phone: 02 9241 4188
Email: B.Challoran@northrop.com.au

CLIENT:
KU-RING-GAI COUNCIL
Phone: (02) 9424 0876
Email: dpayne@kmc.nsw.gov.au

PROJECT:
MARIAN STREET THEATRE

PROJECT NO : 19009

ARCHITECT
TONKIN ZULAIKHA GREER ARCHITECTS
117 Reservoir Street
ABN: 4600272349
P: (02) 9215 4900
F: (02) 9215 4901
EMAIL: info@tzg.com.au
WEB: www.tzg.com.au

ARCHITECTS
tonkin zulaikha greer

DRAWING TITLE
SECTIONS - 1

SCALES
1:100

PHASE
DEVELOPMENT APPLICATION

DRAWING NO
A-300

DRAWN BY
LS, WR

CHECKED
PT

DATE
9/4/21

REV
A

